


Existing
Floor plans

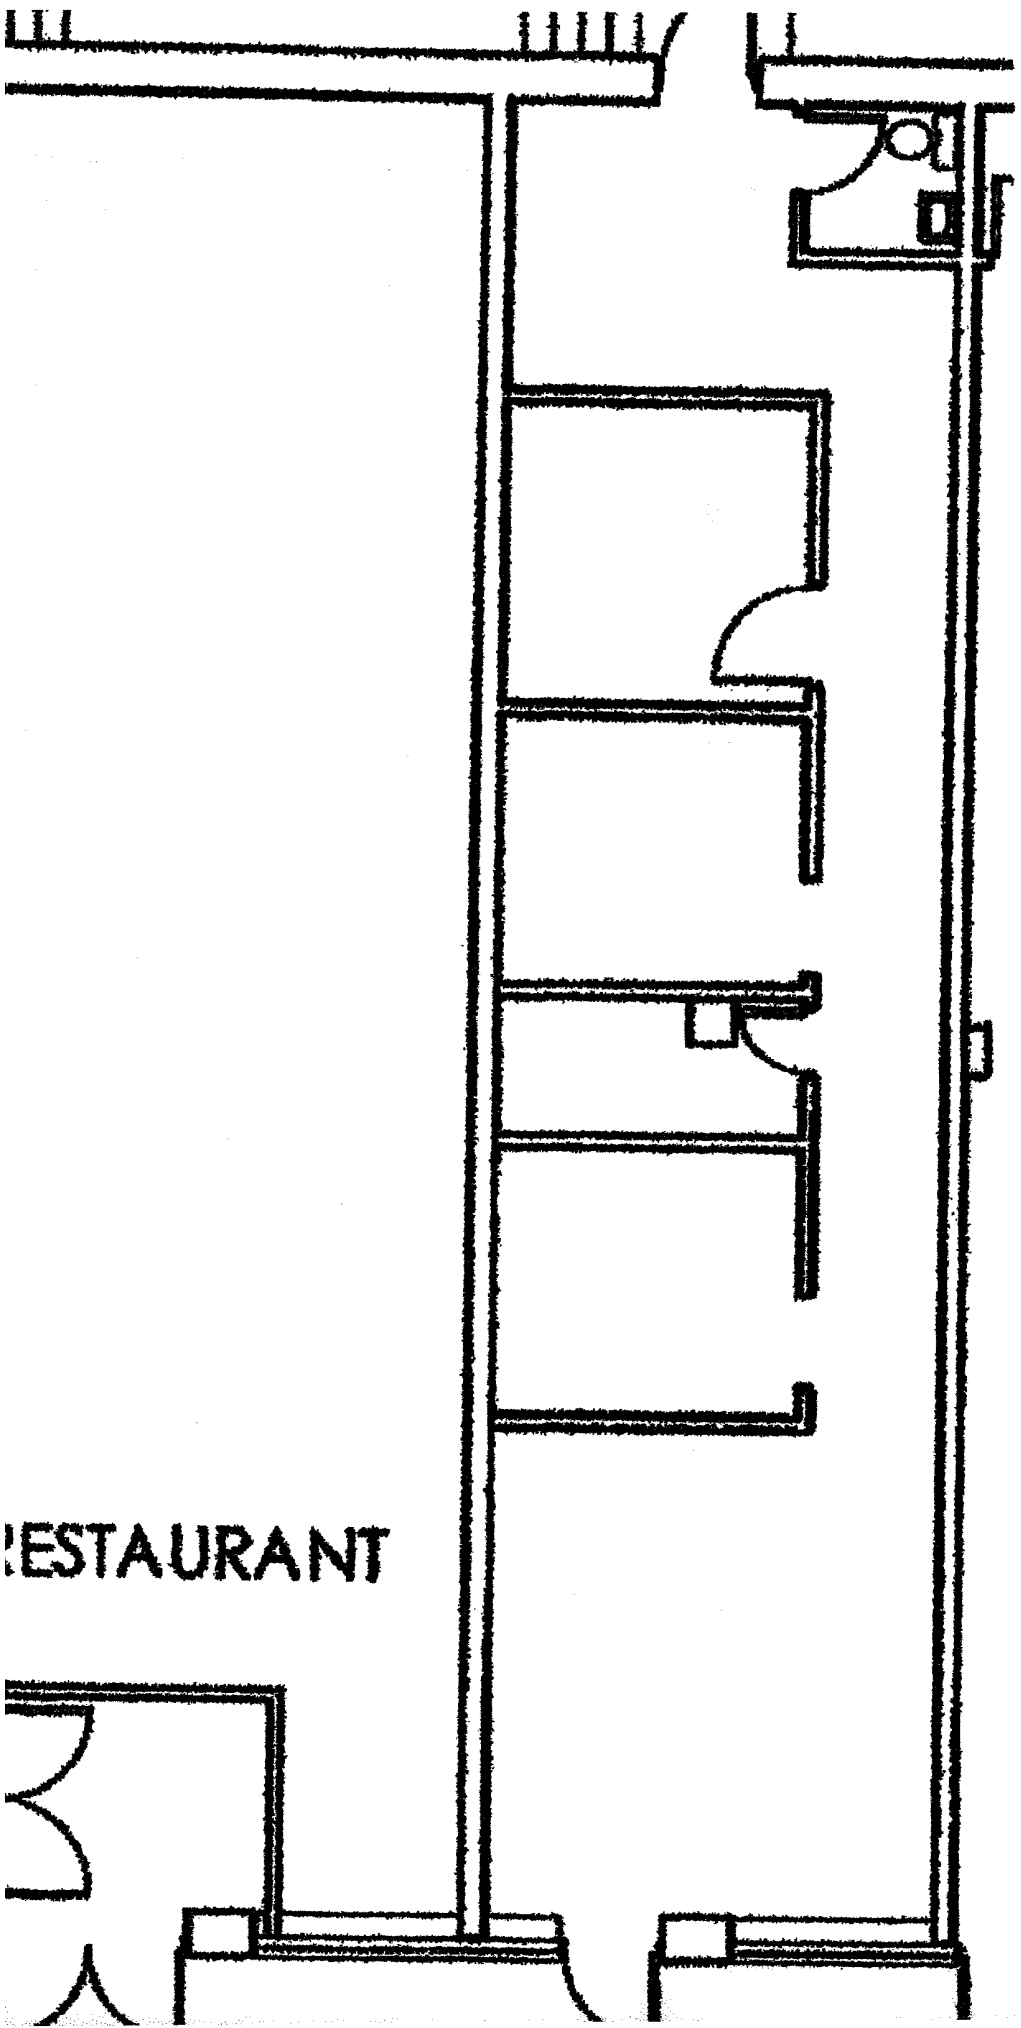

RESTAURANT