


Scale
1 inch = 6 ft

Proposed Plan

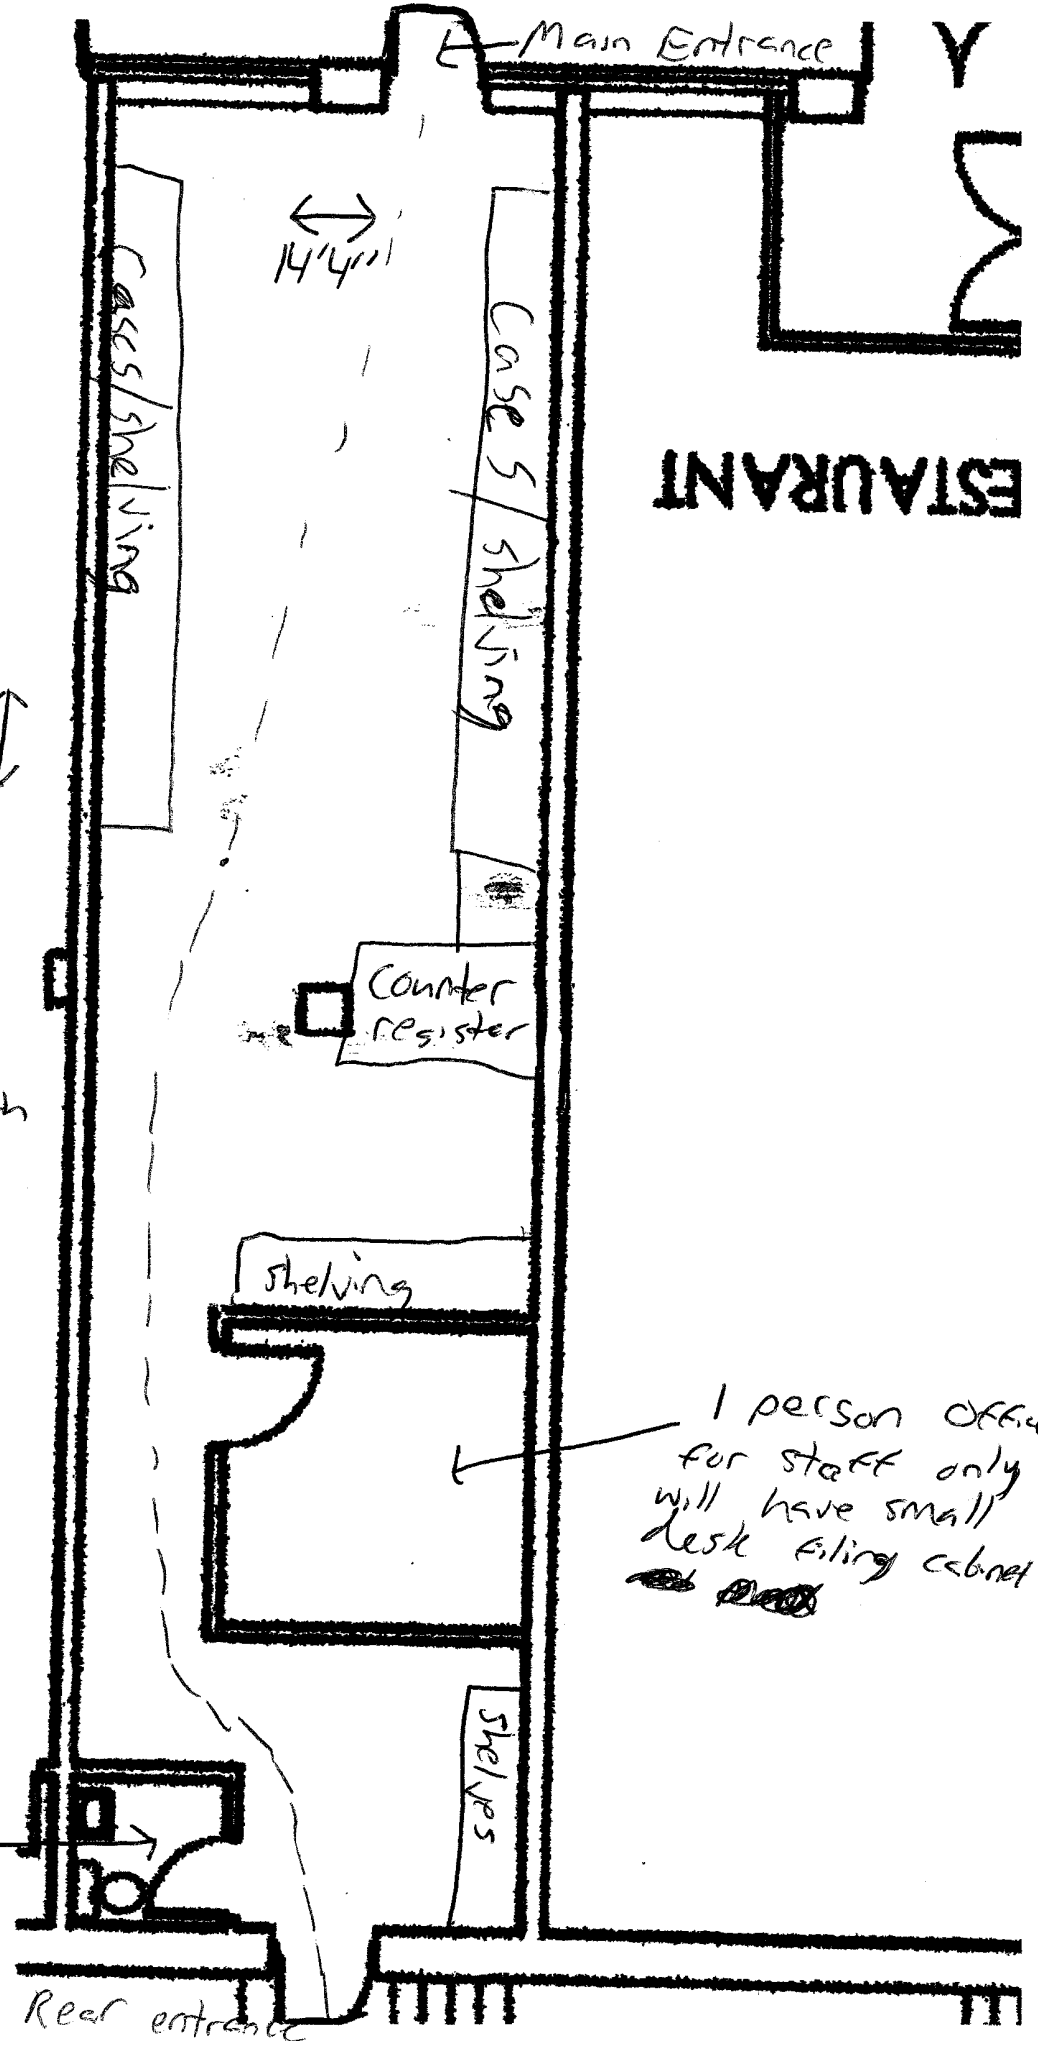

60ft

--- common path
Max 66ft

14 1/4 ft

ESTAURANT

Counter Register

shelving

1 person office
for staff only
will have small
desk filing cabinet

1 person
Bathroom
Employee use
only

shelves

Rear entrance