

Permit No: **950619**

Location of Construction: **60 Warwick St.** Owner: **Laura Smith** Phone: **772-3673**

PERMIT ISSUED
 Permit Issued: JUN 19 1995
 CITY OF PORTLAND

Leasee/Buyer's Name: **same** Address: **same** Phone: **same**

Contractor Name: **self** Proposed Use: **single family with deck**

Past Use: **single family** COST OF WORK: **\$ 900.00** PERMIT FEE: **\$ 25.00**

INSPECTION: **(4)** Use Group: **BOCA 93** Type: **Signature: [Signature]**

Proposed Project Description: **to construct deck as per plans 2 sheets** PEDESTRIAN ACTIVITIES DISTRICT (P.A.D.) Approved Approved with Conditions Denied

Permit Taken By: **Latini** Date Applied For: **6/16/95** Signature: _____ Date: _____

- This permit application doesn't preclude the Applicant(s) from meeting applicable State and Federal rules.
- Building permits do not include plumbing, septic or electrical work.
- Building permits are void if work is not started within six (6) months of the date of issuance. False information may invalidate a building permit and stop all work..

debris by pickup

PERMIT ISSUED WITH LETTER

CERTIFICATION

I hereby certify that I am the owner of record of the named property, or that the proposed work is authorized by the owner of record and that I have been authorized by the owner to make this application as his authorized agent and I agree to conform to all applicable laws of this jurisdiction. In addition, if a permit for work described in the application issued, I certify that the code official's authorized representative shall have the authority to enter all areas covered by such permit at any reasonable hour to enforce the provisions of the code(s) applicable to such permit

SIGNATURE OF APPLICANT: _____ ADDRESS: _____ DATE: **6/16/95** PHONE: _____

RESPONSIBLE PERSON IN CHARGE OF WORK, TITLE: _____ PHONE: _____

White-Permit Desk Green-Assessor's Canary-D.P.W. Pink-Public File Ivory Card-Inspector

- Zoning Approval: _____
- Special Zone or Reviews:**
- Shoreland
 - Wetland
 - Flood Zone
 - Subdivision
 - Site Plan
- major minor mm

Zoning Appeal

- Variance
- Miscellaneous
- Conditional Use
- Interpretation
- Approved
- Denied

Historic Preservation

- Not in District or Landmark
- Does Not Require Review
- Requires Review

Action:

- Approved
- Approved with Conditions
- Denied

Date: _____

4

CEO DISTRICT

COMMENTS

done w/out inspection

Inspection Record

Type

Date



Foundation: _____

Framing: _____

Plumbing: _____

Final: _____

Other: _____

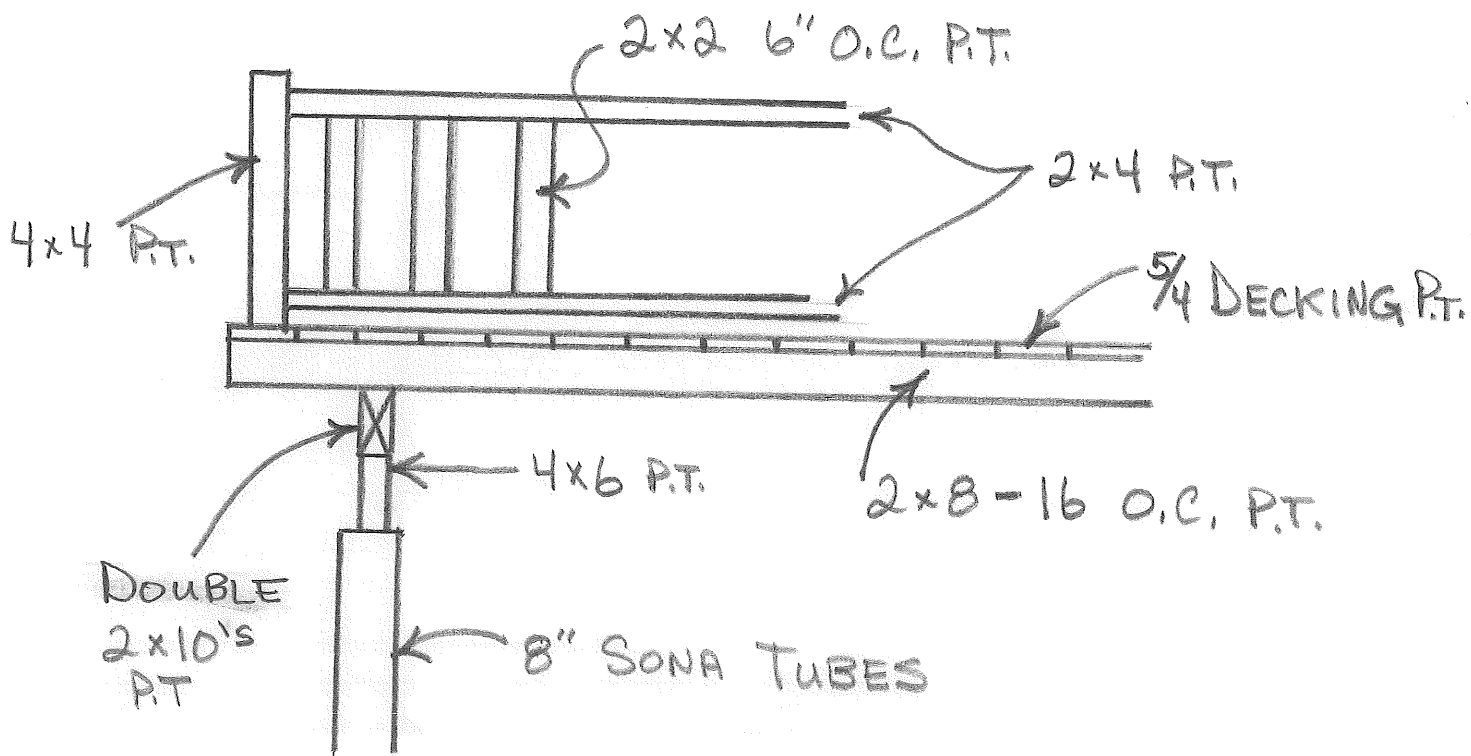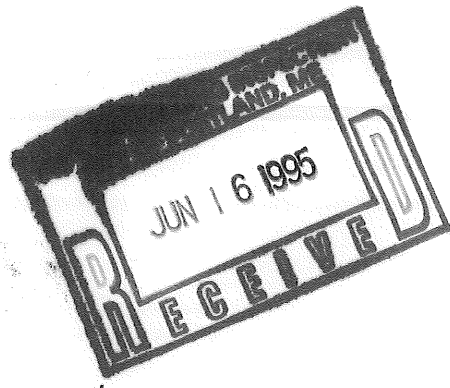

60 WARWICK ST.

NOT TO SCALE

RPPLST6 CAMA Real Property System - Residential Display
 RPP092 Parcel Id: 275- - C-058-001 01/01 Acct: W0837595

6/19/95
 08:47

Property Address 60 WARWICK ST
 Owner Name1 WARREN LAURA L (1, f, i)
 Name2

Address 60 WARWICK ST
 City/State/Zip PORTLAND ME 04102

Entrance Code Land Use 11 # of Units 1

Route 42 Zone R3 Nbhd 108 District 4 Traffic 2

Utilities 2 3 4 Desc 275-C-58-59
 WARWICK ST 58-60
 Total Sq Ft
 Living Area 1,231

4800 SF

House Style 5 Year Built 1921 Total Rms 06 Total Bedrms 03

Baths Full 2 Half 0 Kitchen Remodeled 2 Bath Remodeled 2 Basement 4


Attic 1 Phy Cond 3 CDU AV Heating Type 2 4 5 Wood/Coal Burn 0

Next Screen I

RPPLST7 CAMA Real Property System - Residential Display
 RPP095 Parcel Id: 275- - C-058-001 01/01 Acct: W0837595

6/19/95
 08:48

LWR	1ST	2ND	3RD	AREA
A	MAIN	STR		0598
B	10			0035
C	12			0154

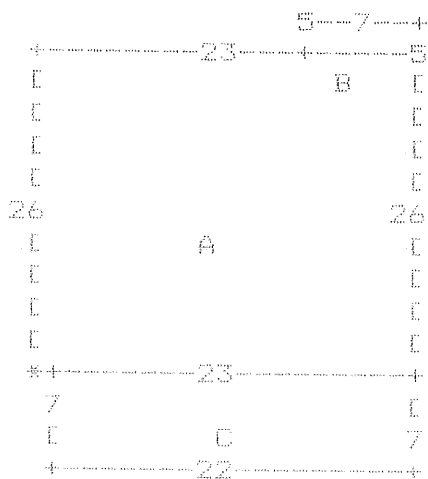

TOTAL AREA: 1231

Return I