


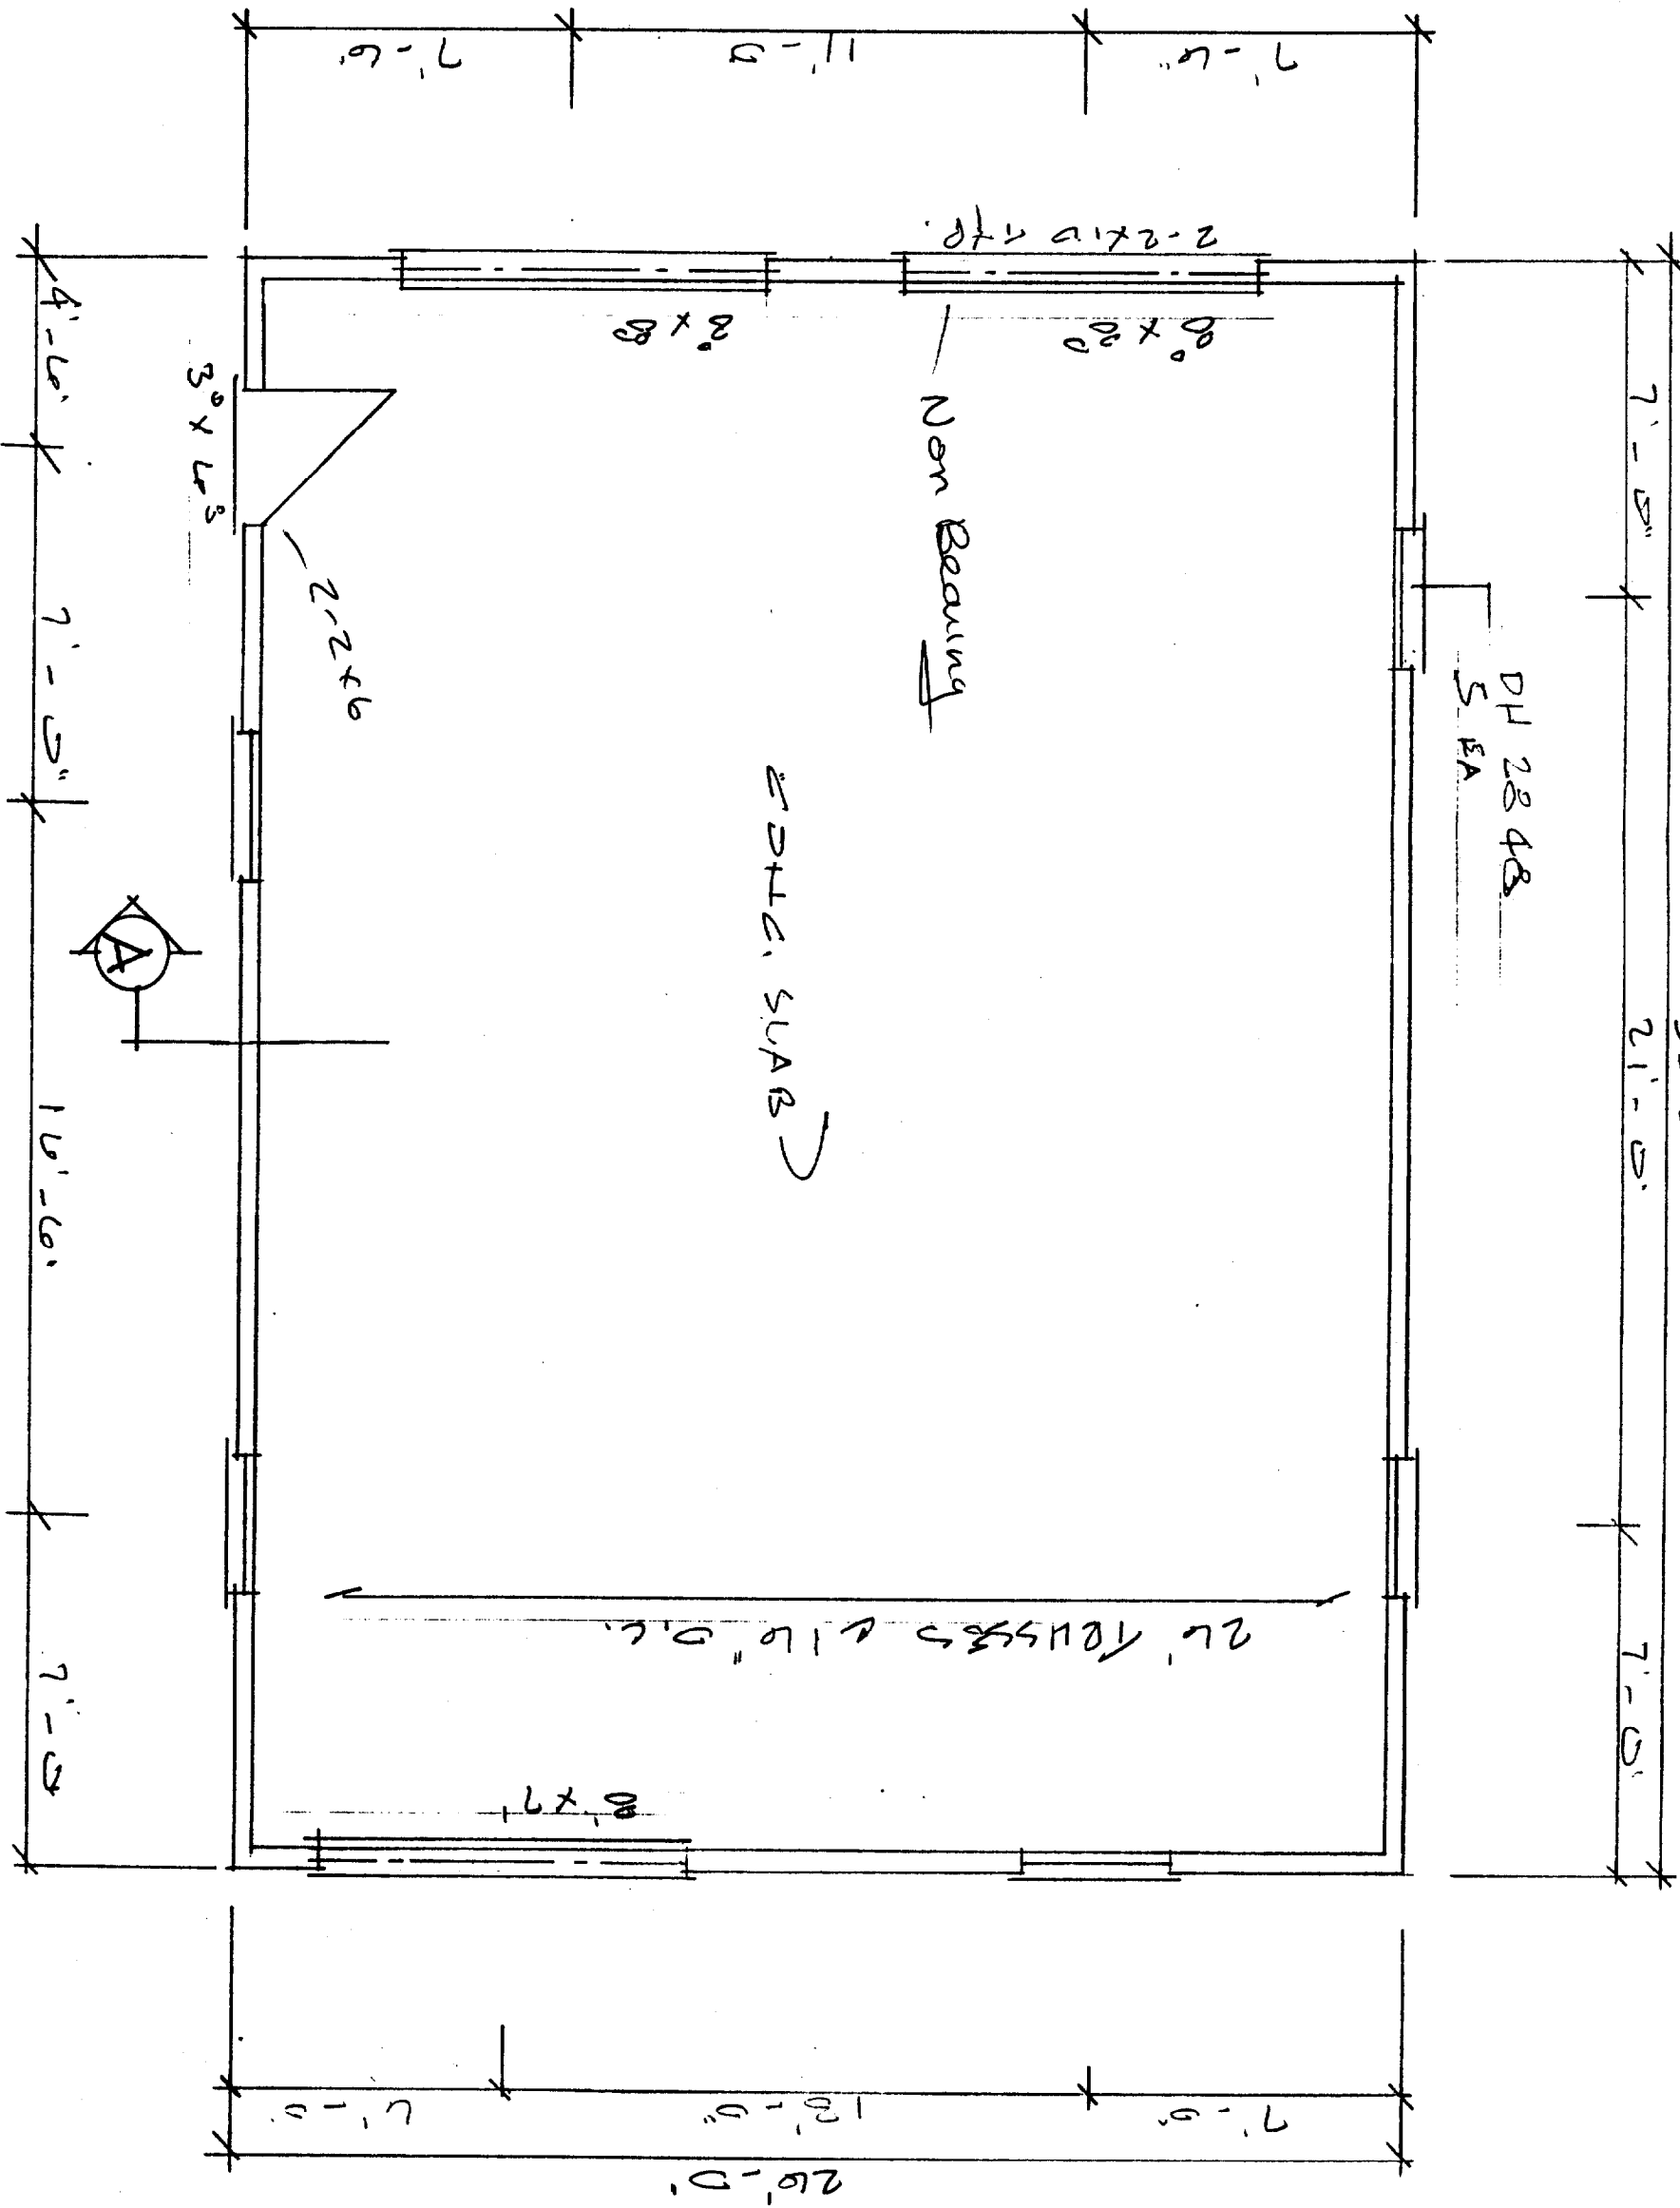


FLOOR PLAN  
14'11.5"





All windows  
ARE 28" x 48" DH.

END ELEVATION

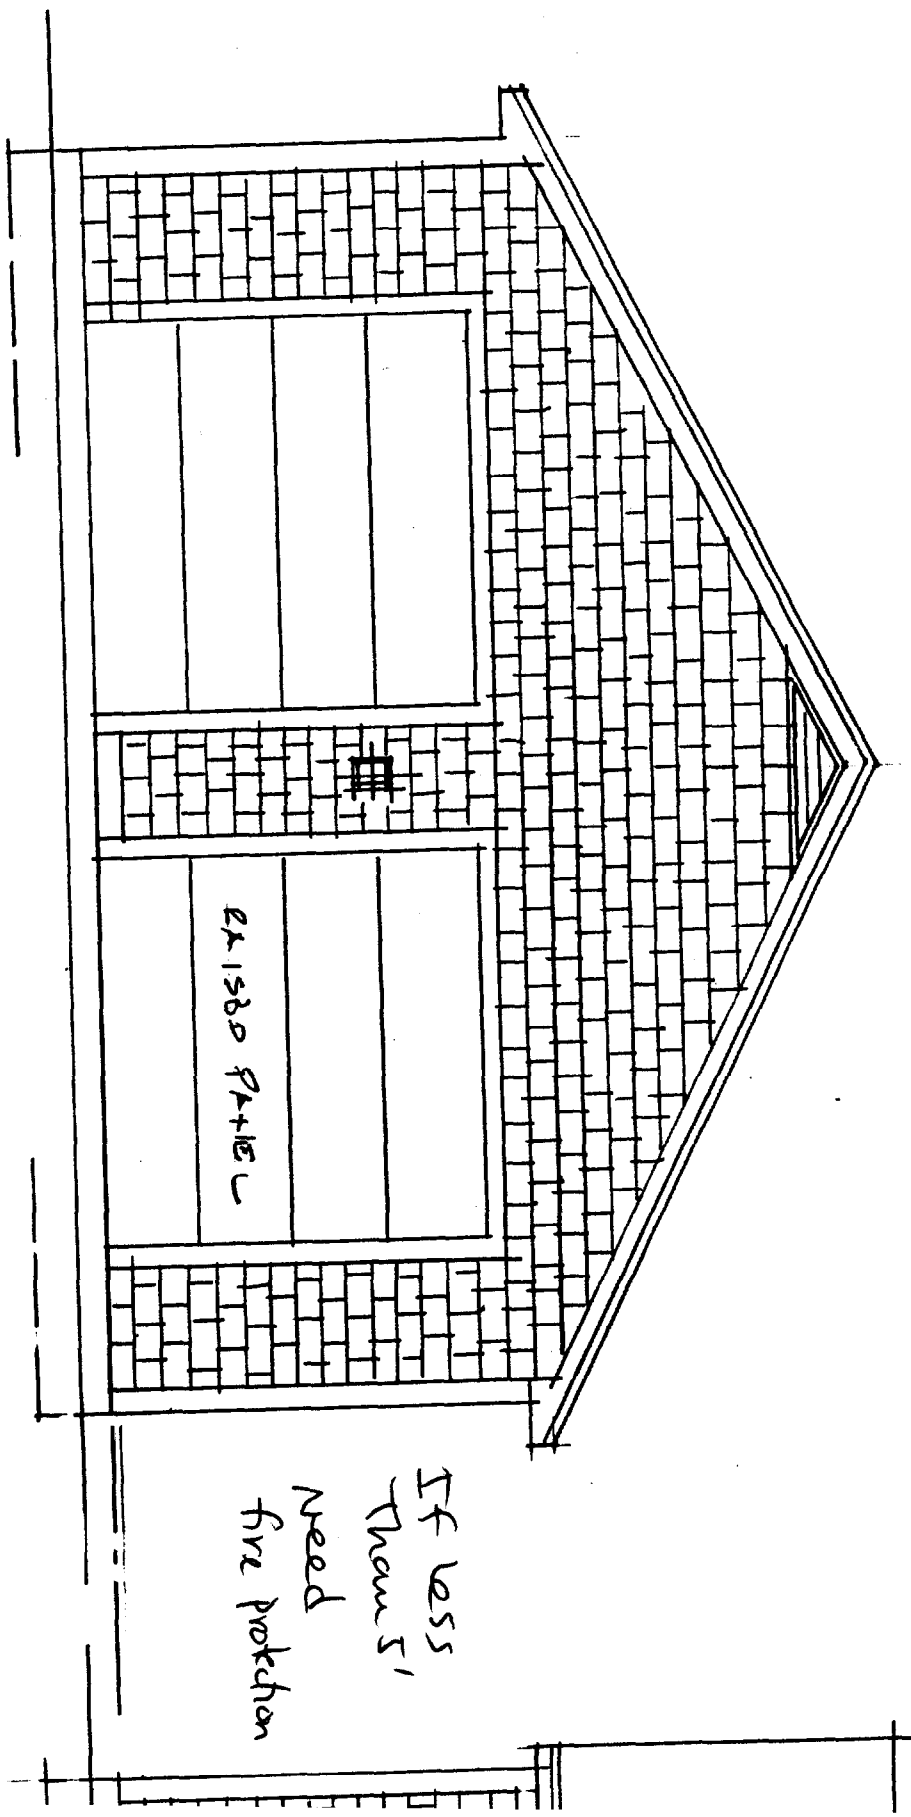




2x1580 Panels

If less than 5' need fire protection

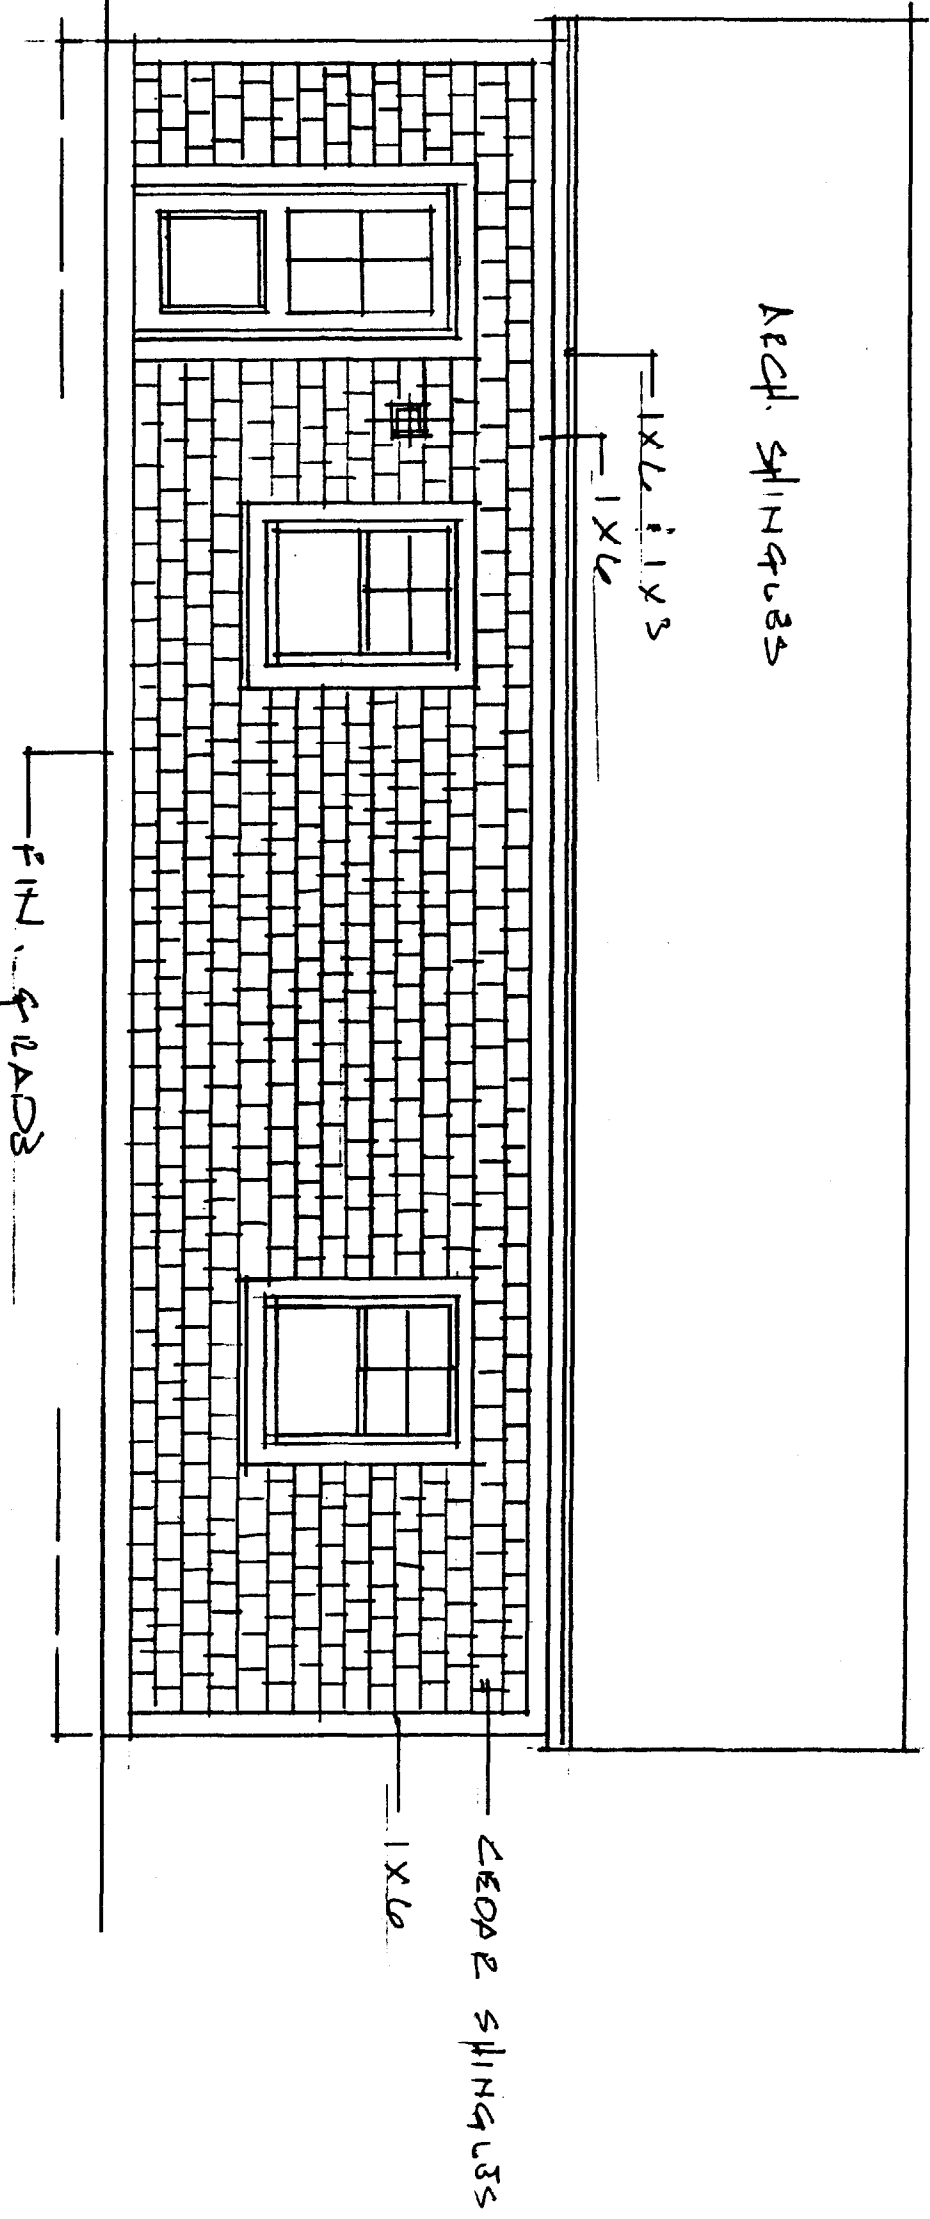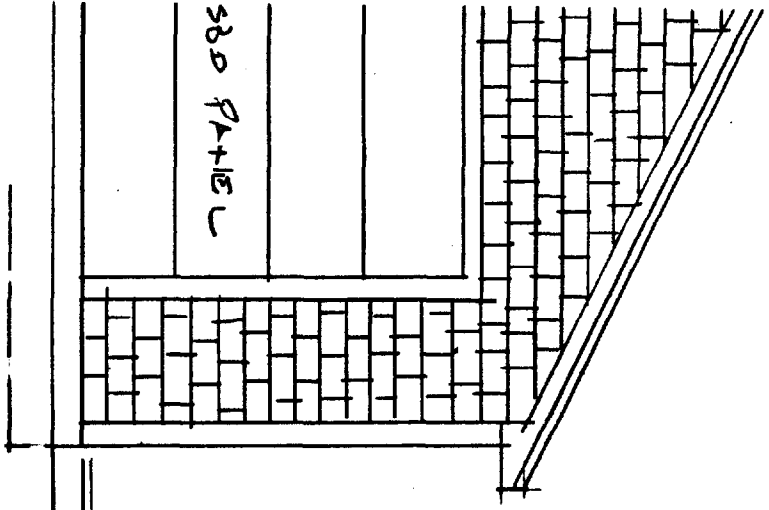


SIDE ELEVATION  
14'1.5"

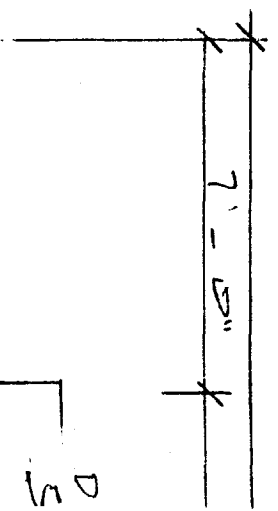

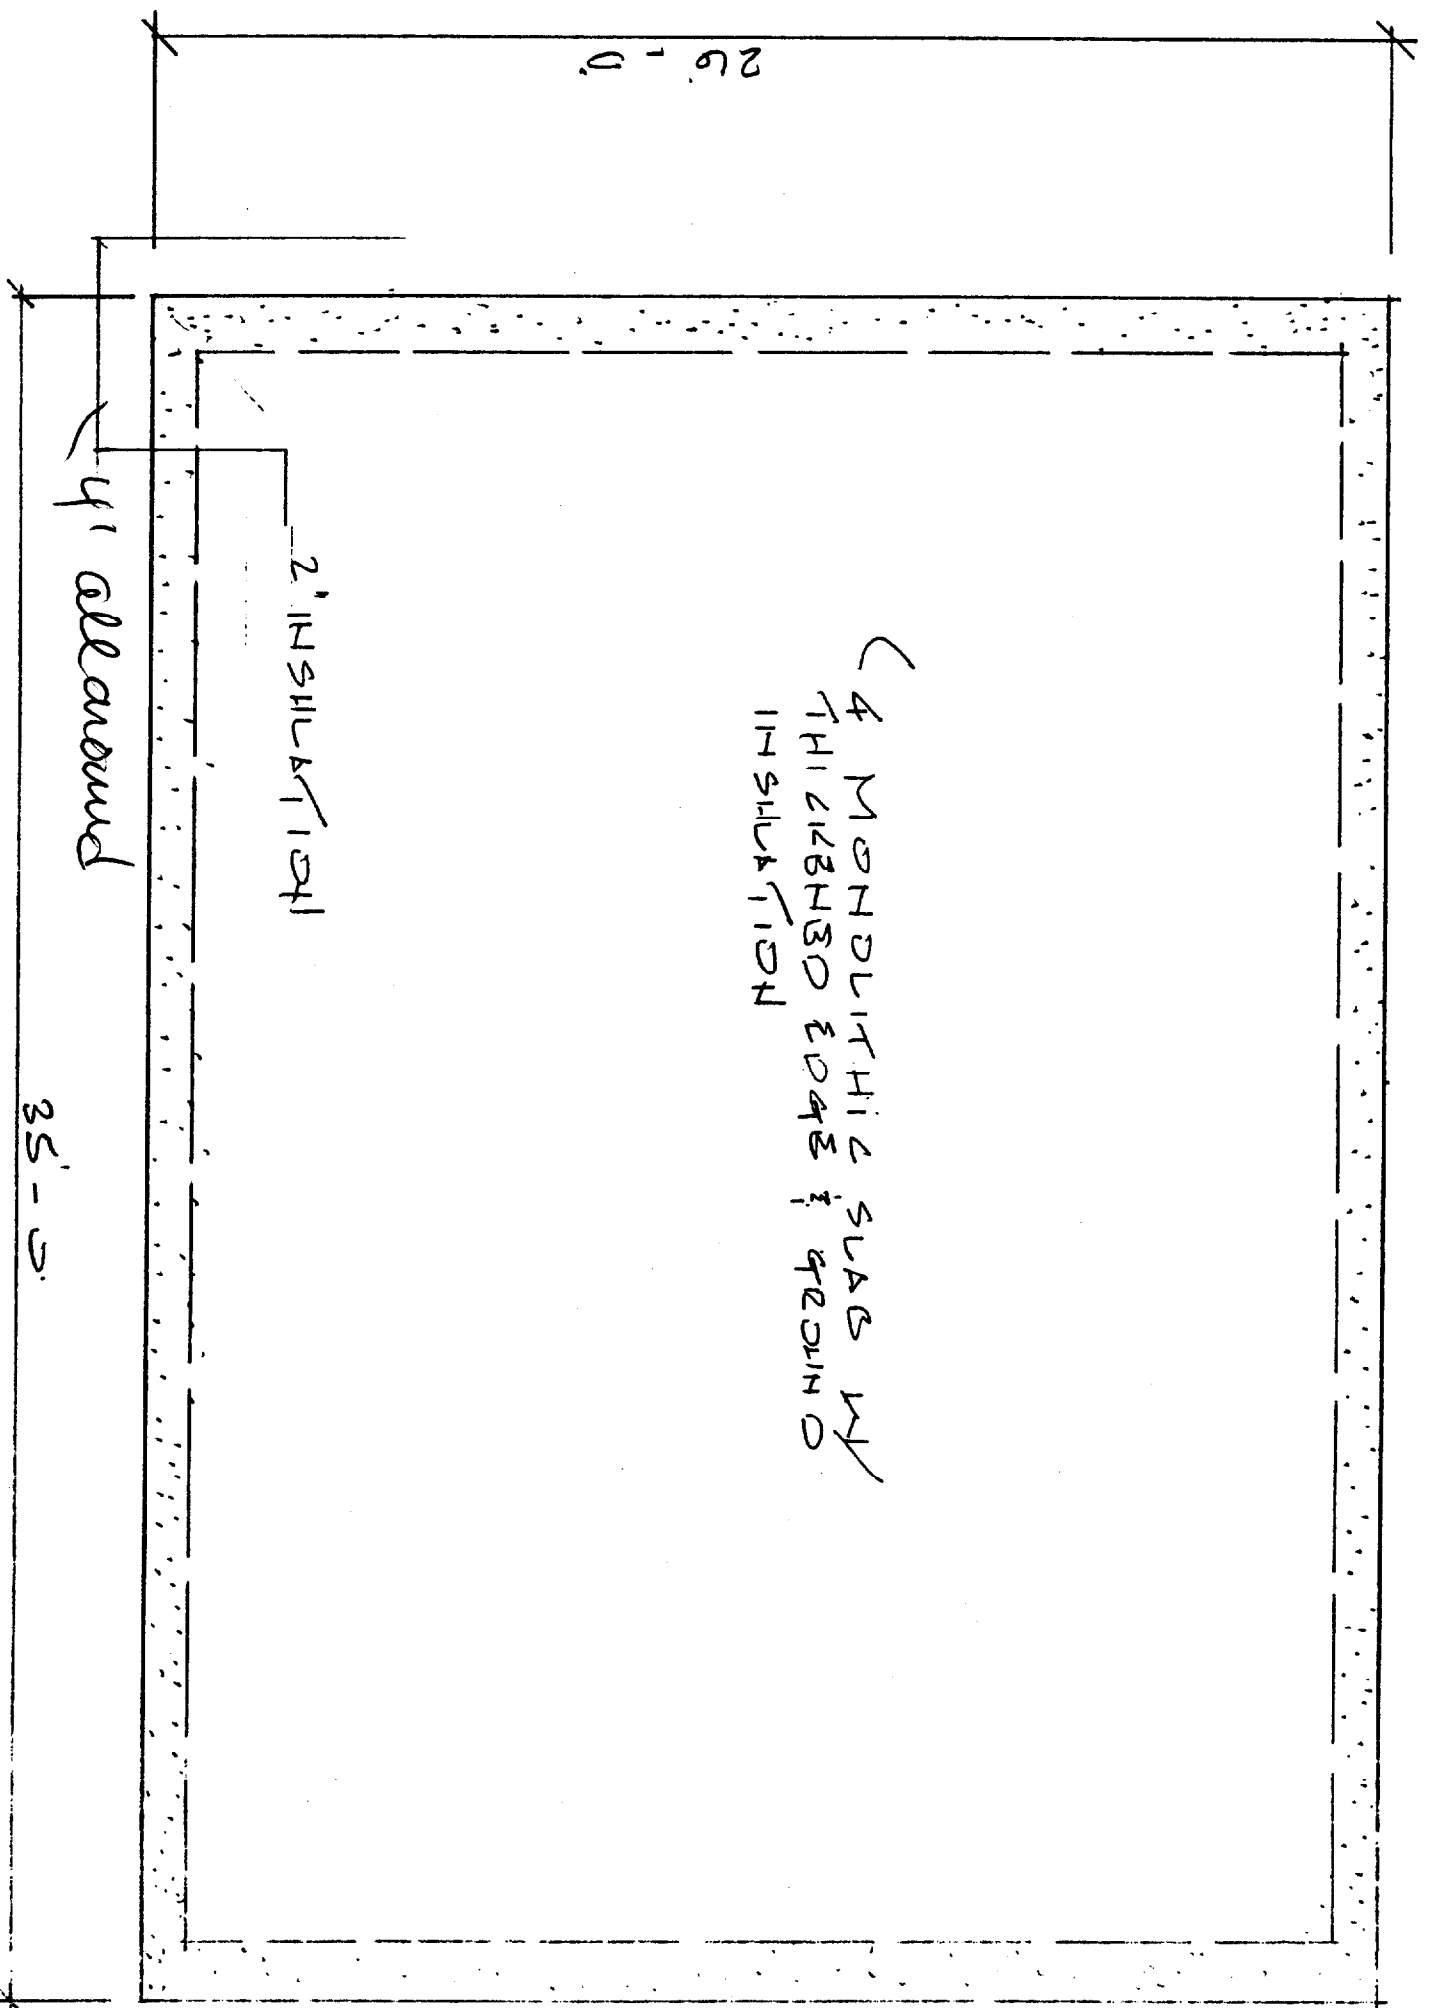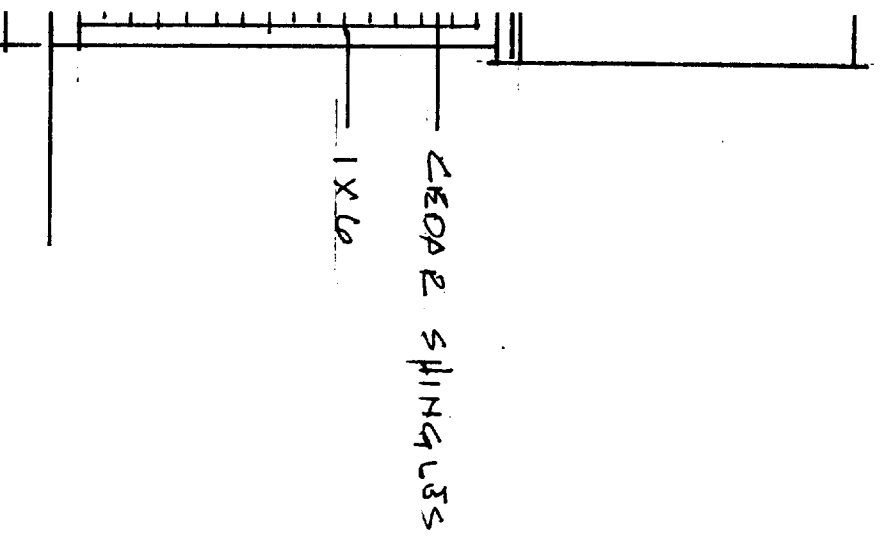

4 MONOLITHIC SLAB W/  
 THICKED EDGES & 4" ROUND  
 INSULATION

FOUNDATION PLAN  
 1/4" = 1'-0"

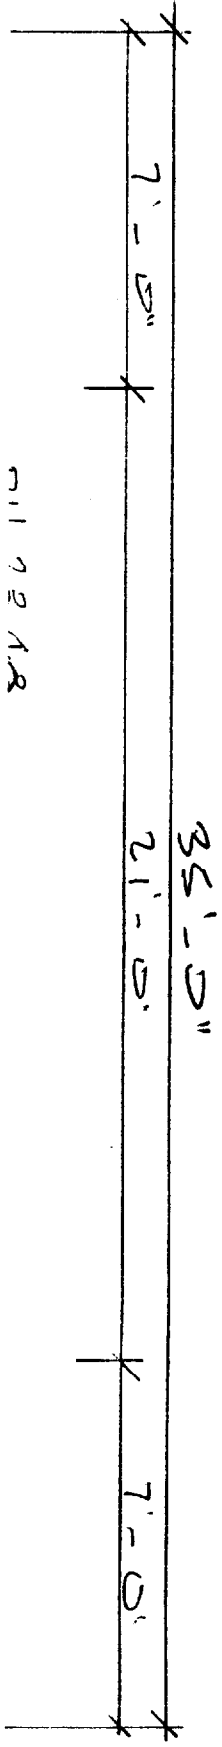

011721A