




COPYRIGHT: Reuse or reproduction of the contents of this document is not permitted without written permission of Bild Architecture

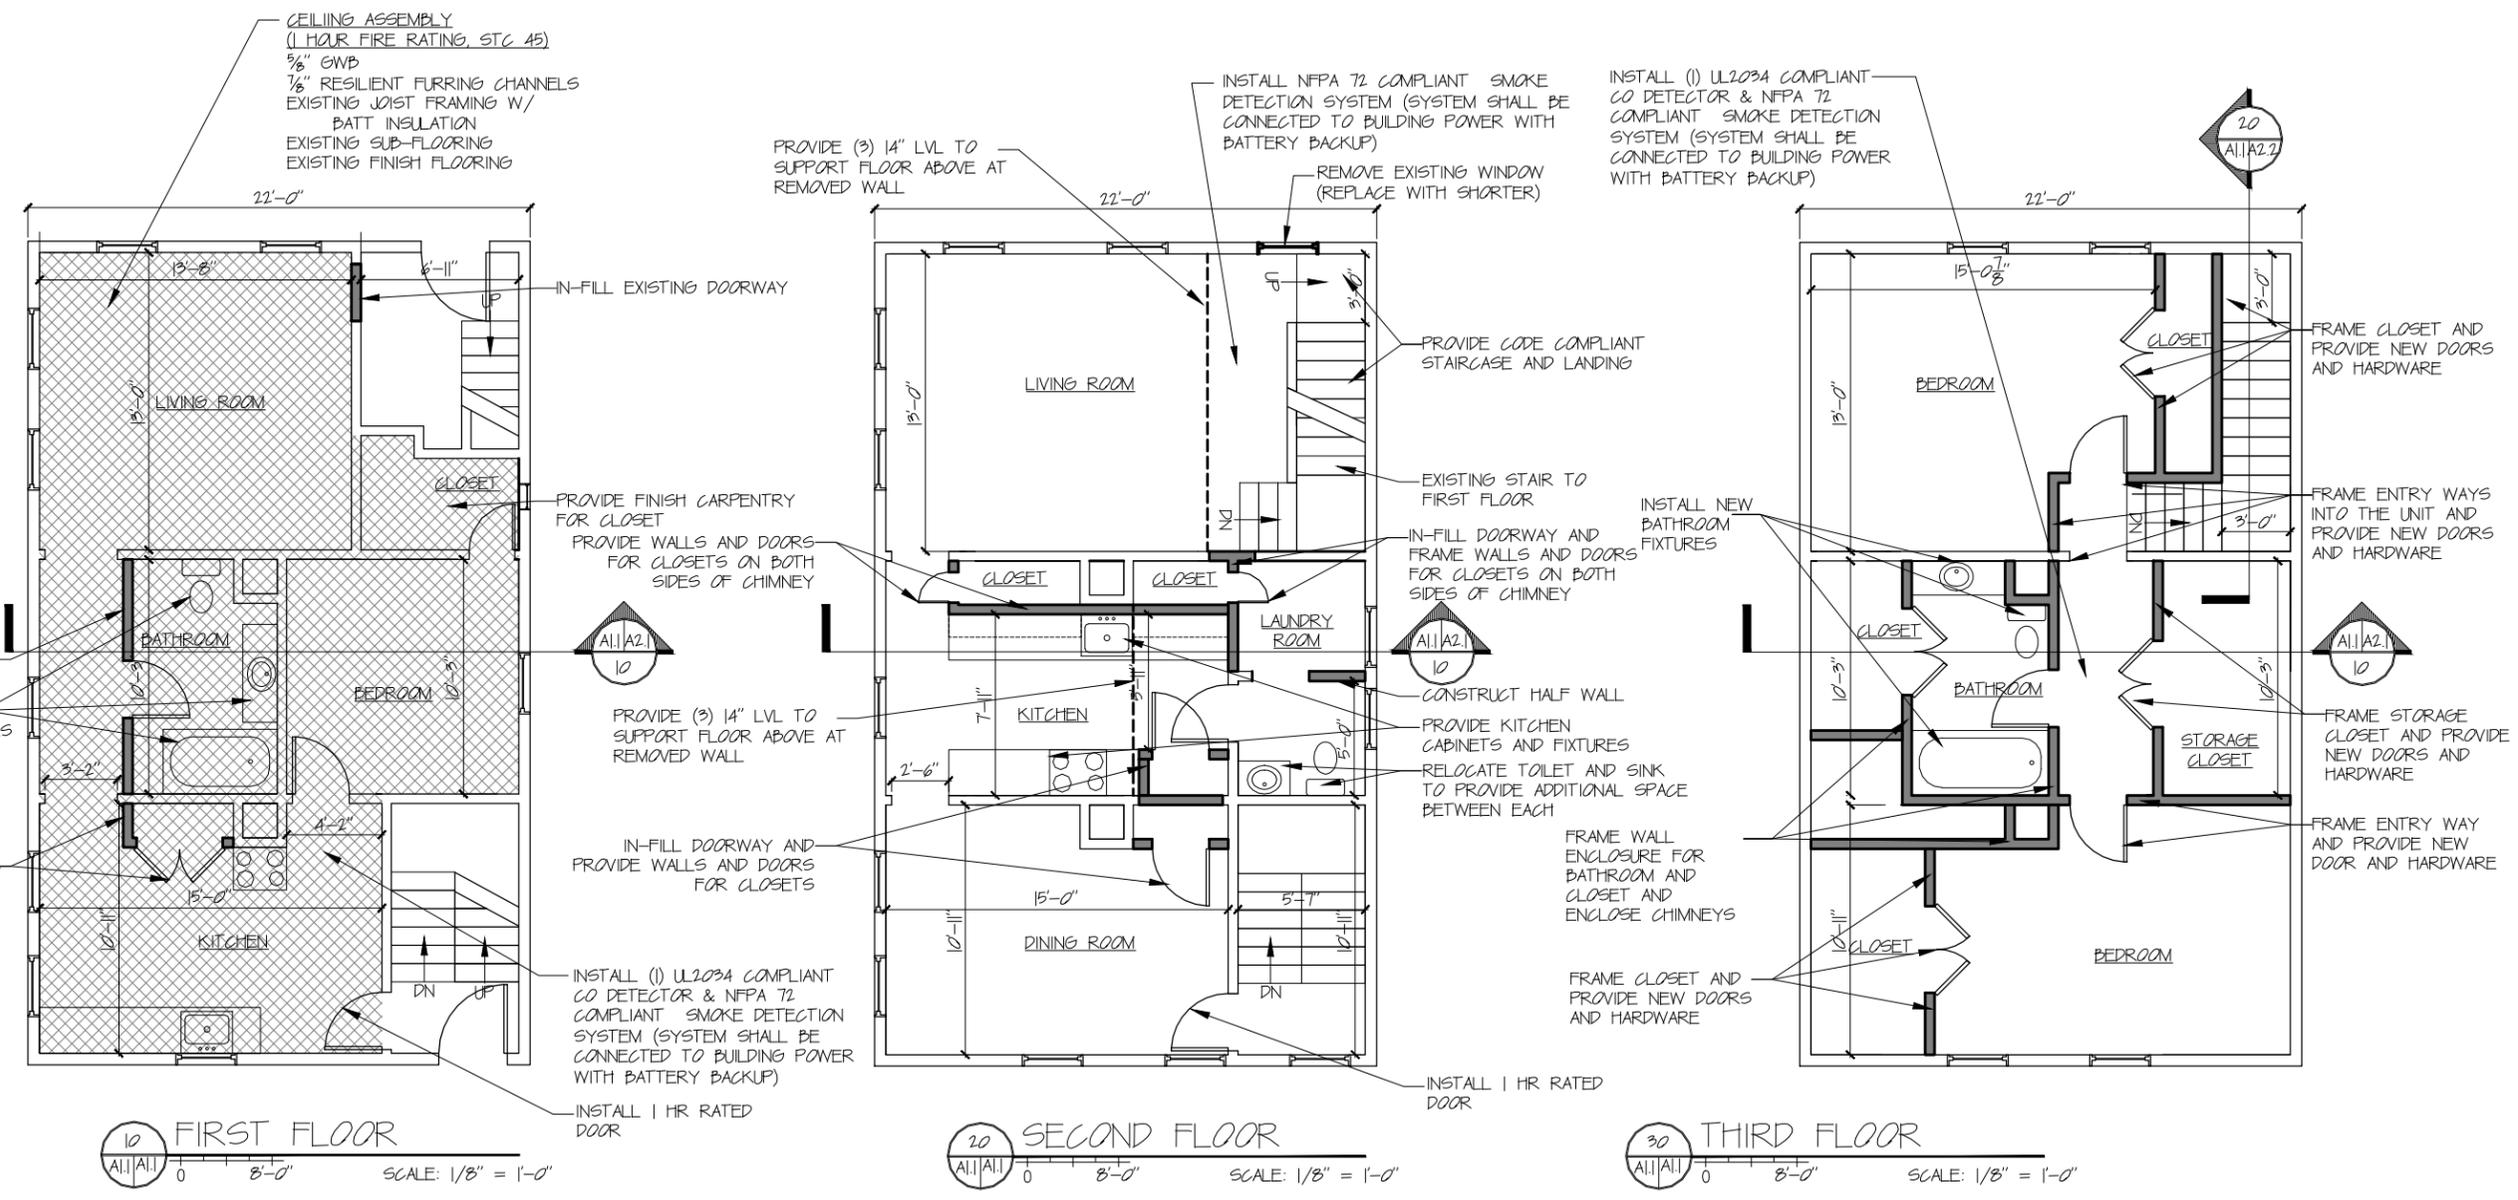

- GENERAL PLAN NOTES:**
- ALL NEW INTERIOR DOORS TO ROOMS TO BE 2'-6" BY 6'-8" UNO.
 - CLOSET DOORS TO BE CHOSEN BY OWNER.
 - WHERE CHIMNEY IS EXPOSED DURING CONSTRUCTION, INSTALL FIRE-BLOCKING AT FLOORS AND PROVIDE 2" CLEARING AT ALL OTHER LOCATIONS.

TYPICAL WALL AND CEILING ASSEMBLIES

TYPICAL INTERIOR WALL
 5/8" GWB
 2X4 WOOD STUD @ 16" O.C. W/
 BATT INSULATION
 5/8" GWB

TYPICAL CEILING ASSEMBLY
 5/8" GWB
 1X WOOD FURRING
 EXISTING JOIST FRAMING
 EXISTING SUB-FLOORING
 FINISH FLOOR TO BE DETERMINED

Bild Architecture
 PO Box 8235
 Portland, ME 04104
 207.408.0168
 evan@bildarchitecture.com

ARCHITECTURE

EVAN A. CARROLL
 LICENSED ARCHITECT
 No. 3987
 6/24/14

PROJECT NO. 14021
PROJECT NAME 119 WARWICK STREET

RE-ISSUED

DRAWN BY JHW
ISSUE DATE 6/24/14
SHEET TITLE PROPOSED PLANS
SHEET SCALE 1/8" = 1'-0"

A

1.1