



1 FIRST FLOOR REFERENCE PLAN
 AE001 SCALE: 1/16" = 1'-0"

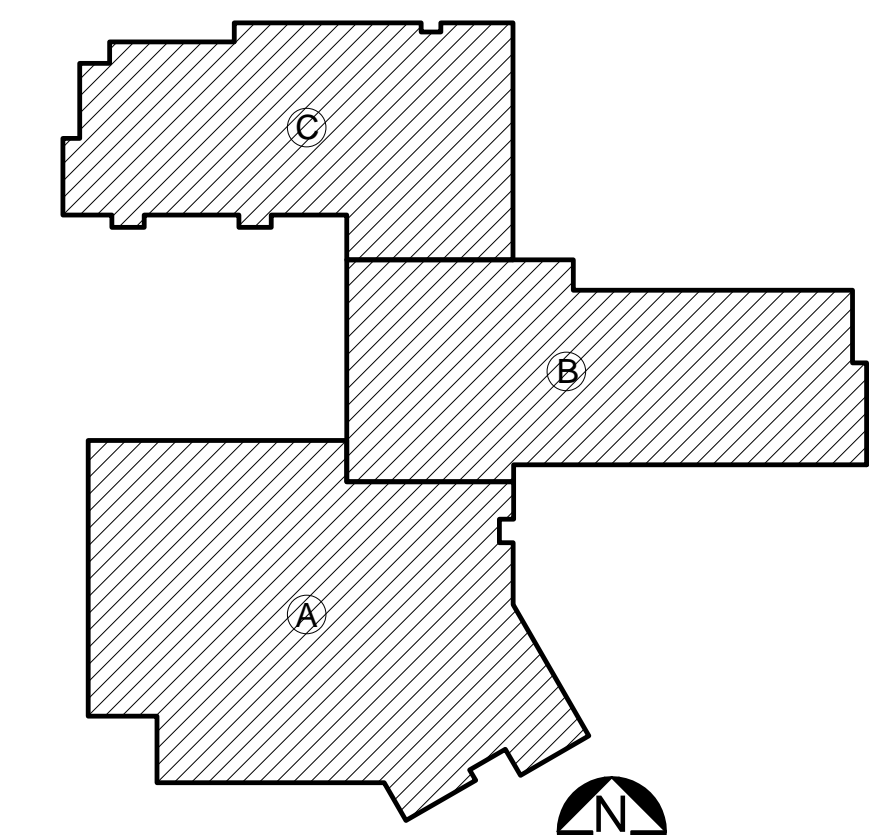

KEYPLAN
 NOT TO SCALE
 PLAN NORTH

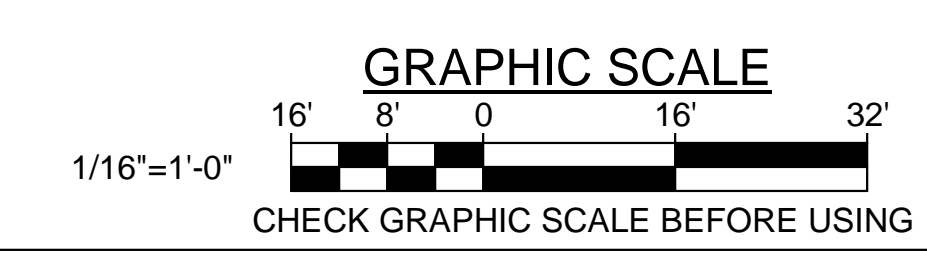

		STATE OF MAINE PUBLIC SCHOOL PROJECT	
		TITLE: PORTLAND PUBLIC SCHOOLS NEW FRED P. HALL ELEMENTARY SCHOOL LOCATION: 23 ORONO ROAD, PORTLAND, ME TITLE THIS DWG.: FIRST FLOOR REFERENCE PLAN	
DRAWN BY: DEM CHECK BY: TGB	BY: NO. DATE: 03/17/17	OAK POINT ASSOCIATES	DRAWING NO.: AE001 SHEET NO.: 125 OF 312
NO. DATE DESCRIPTION REVISIONS	NO. DATE DESCRIPTION REVISIONS	231 Main Street, Biddeford, Maine 04005 207.283.9192	125 OF 312