
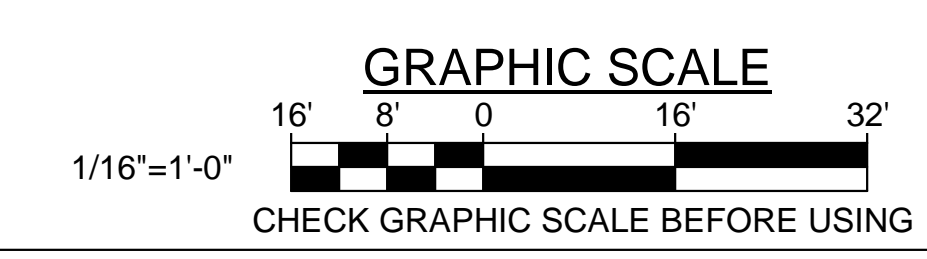


1 SECOND FLOOR REFERENCE PLAN
 AE002 SCALE: 1/16" = 1'-0"
 PLAN NORTH

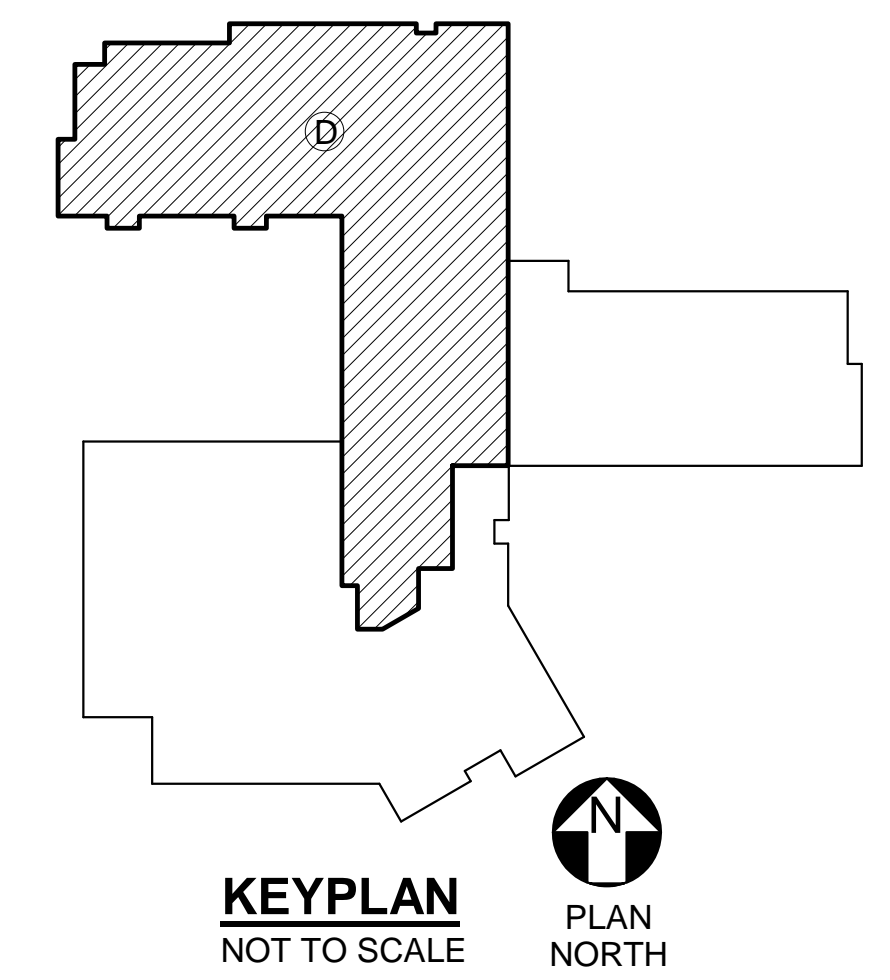

STATE OF MAINE PUBLIC SCHOOL PROJECT		DRAWING NO. AE002	
TITLE: PORTLAND PUBLIC SCHOOLS NEW FRED P. HALL ELEMENTARY SCHOOL		SHEET NO.	
LOCATION: 23 ORONO ROAD, PORTLAND, ME		DATE: 03/17/17	
TITLE THIS DWG.: SECOND FLOOR REFERENCE PLAN		126 OF 312	
NO.	DATE	DESCRIPTION	BY
		REVISIONS	