


1 SECOND FLOOR SOUTH END
 AE201/AE105 SCALE: 1/8" = 1'-0"

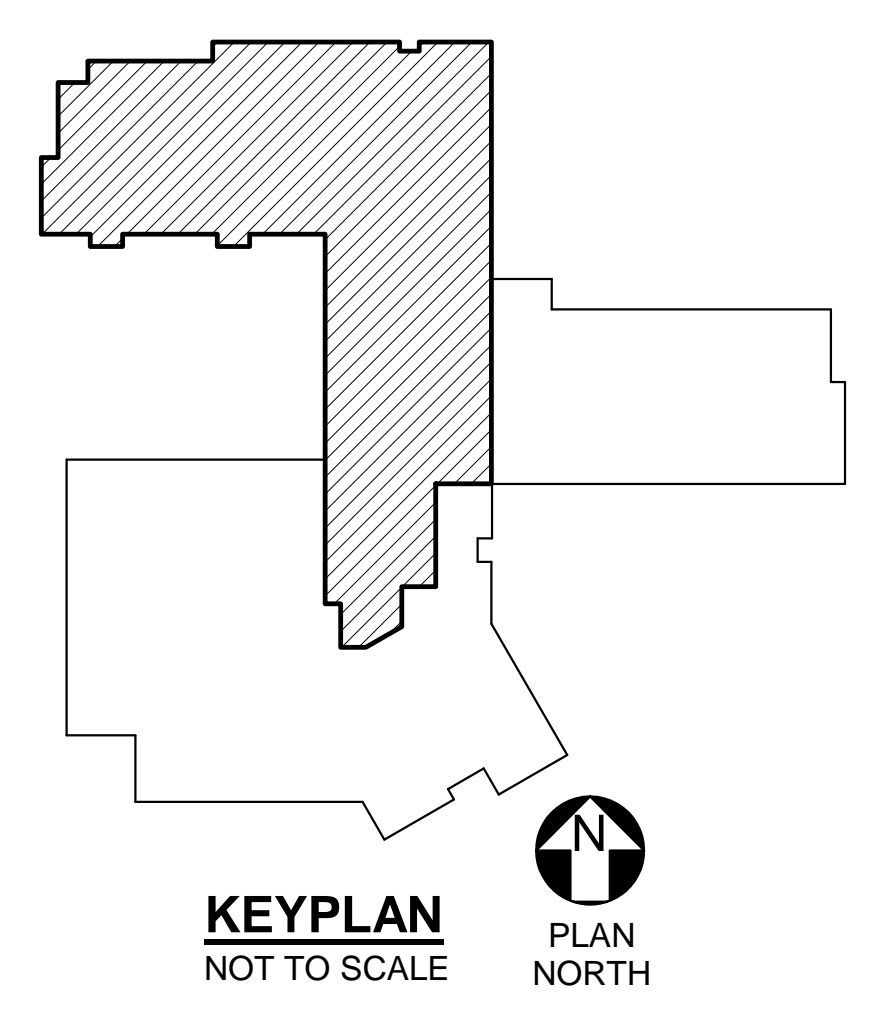

		STATE OF MAINE PUBLIC SCHOOL PROJECT TITLE: PORTLAND PUBLIC SCHOOLS NEW FRED P. HALL ELEMENTARY SCHOOL LOCATION: 23 ORONO ROAD, PORTLAND, ME TITLE THIS DWG.: SECOND FLOOR PART PLAN WING D SOUTH END	
DRAWN BY: DEM CHECK BY: TGB		OAK POINT ASSOCIATES ARCHITECTS 231 Main Street, Biddeford, Maine 04005 207.283.9192	
NO.	DATE	DESCRIPTION	BY
		REVISIONS	
		DATE	03/17/17