






1 BUILDING SECTION THRU MAIN OFFICE WING A-2
 AE001 AE220 SCALE: 1/8" = 1'-0"

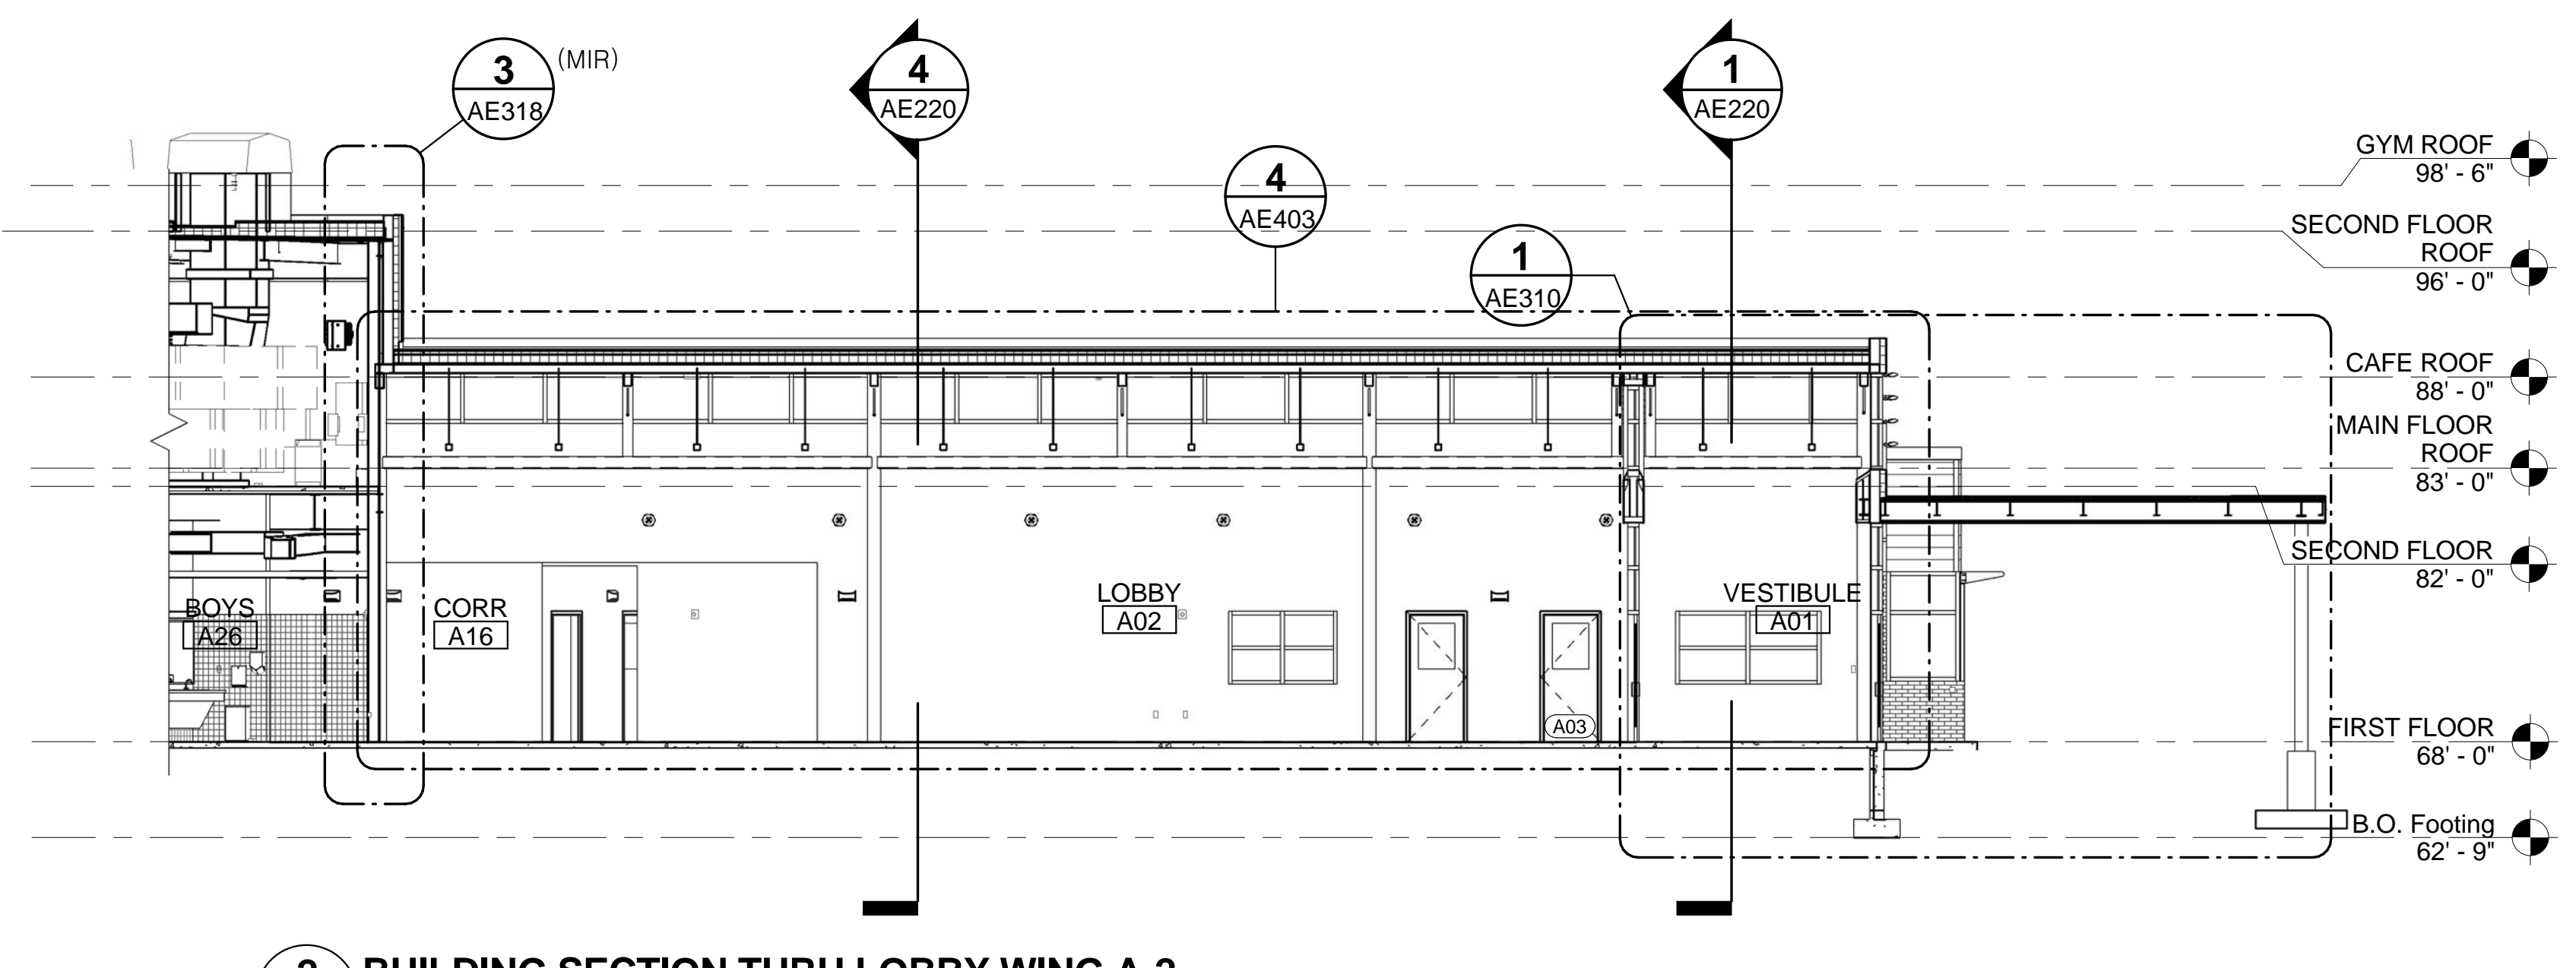


2 BUILDING SECTION THRU LOBBY WING A-2
 AE001 AE220 SCALE: 1/8" = 1'-0"

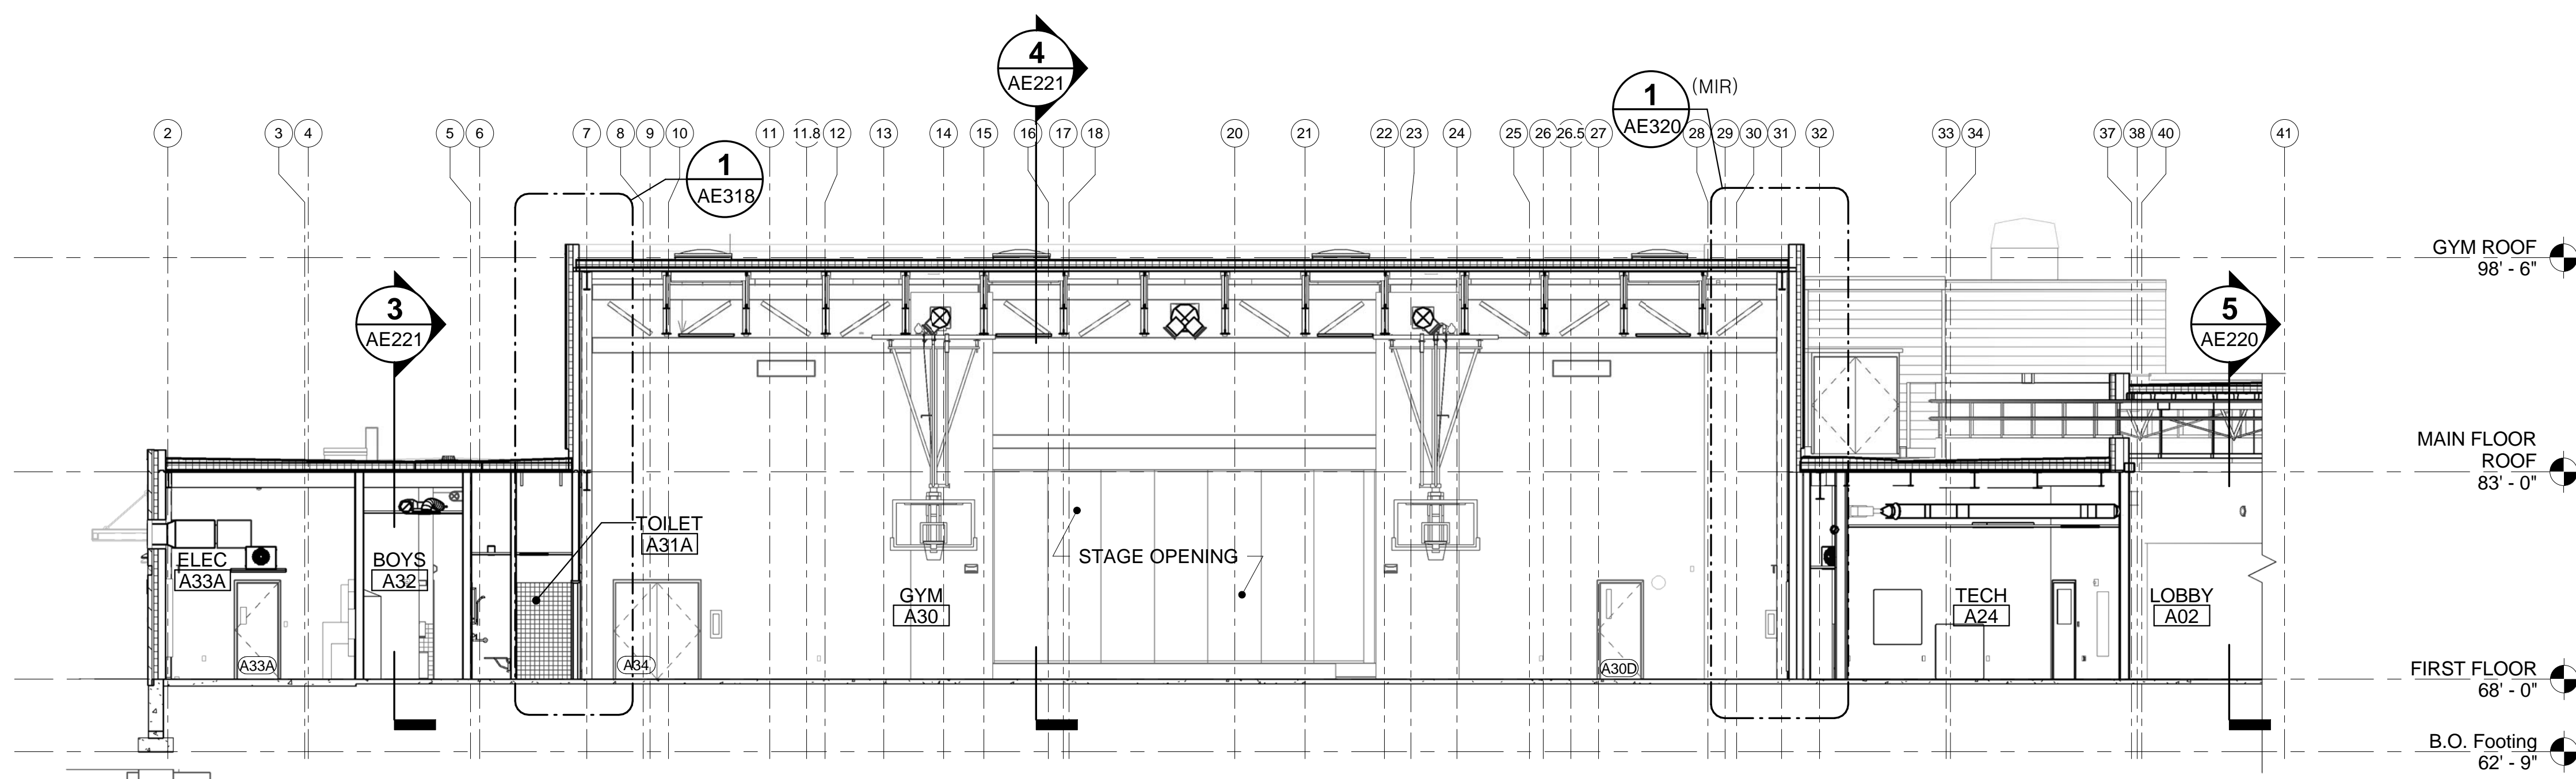


3 BUILDING SECTION THRU GYM WING A-2
 AE001 AE220 SCALE: 1/8" = 1'-0"

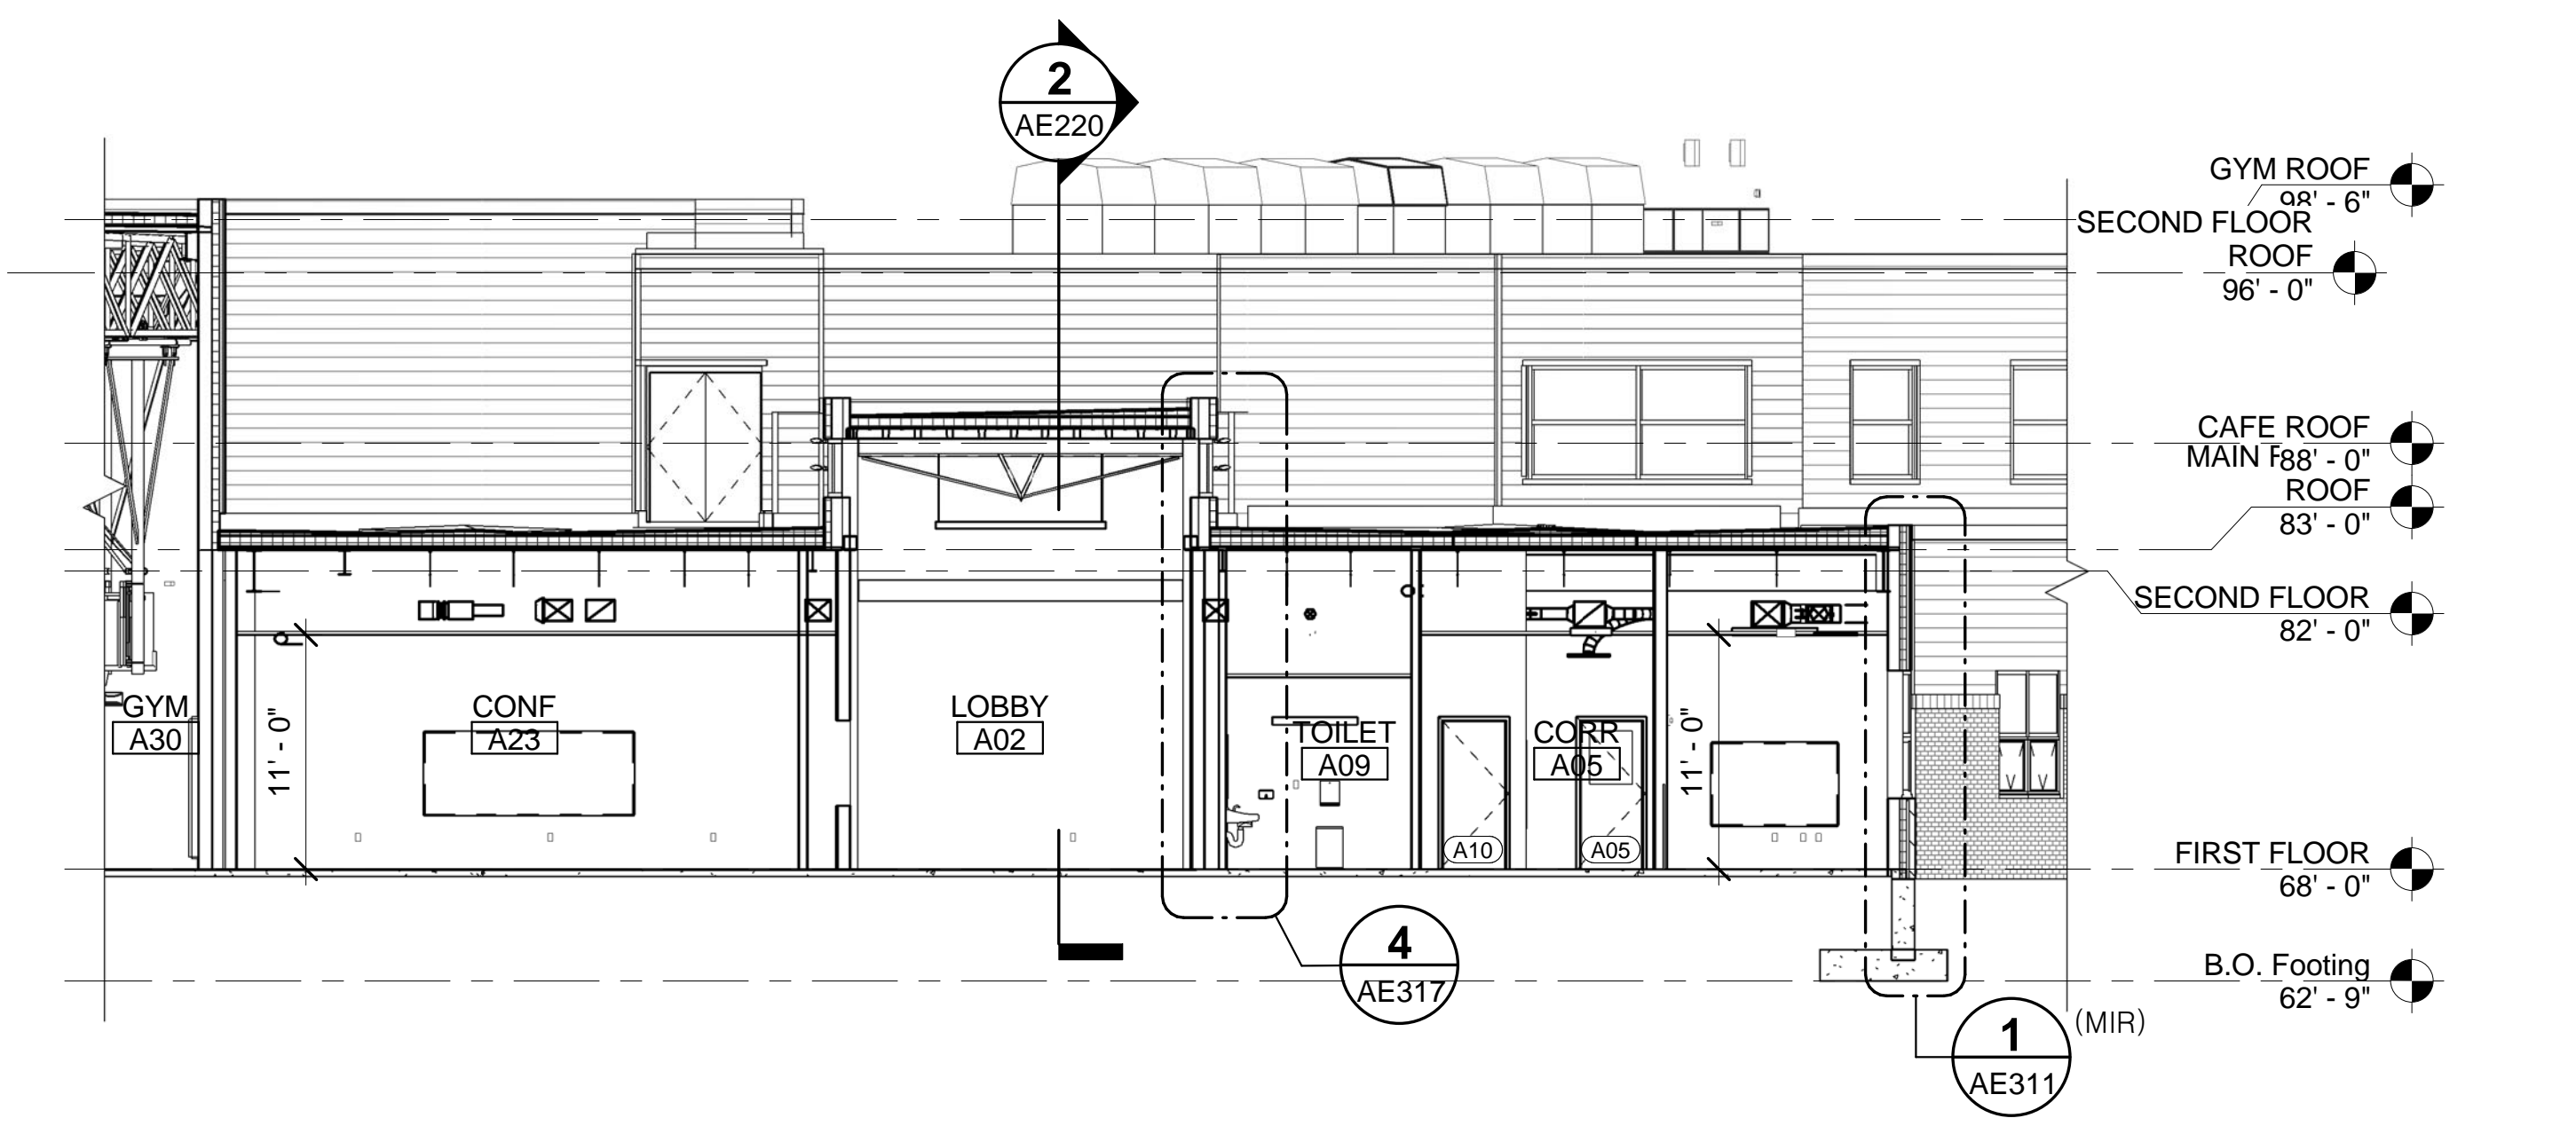


4 BUILDING SECTION THRU SMALL CONF WING A-2
 AE001 AE220 SCALE: 1/8" = 1'-0"

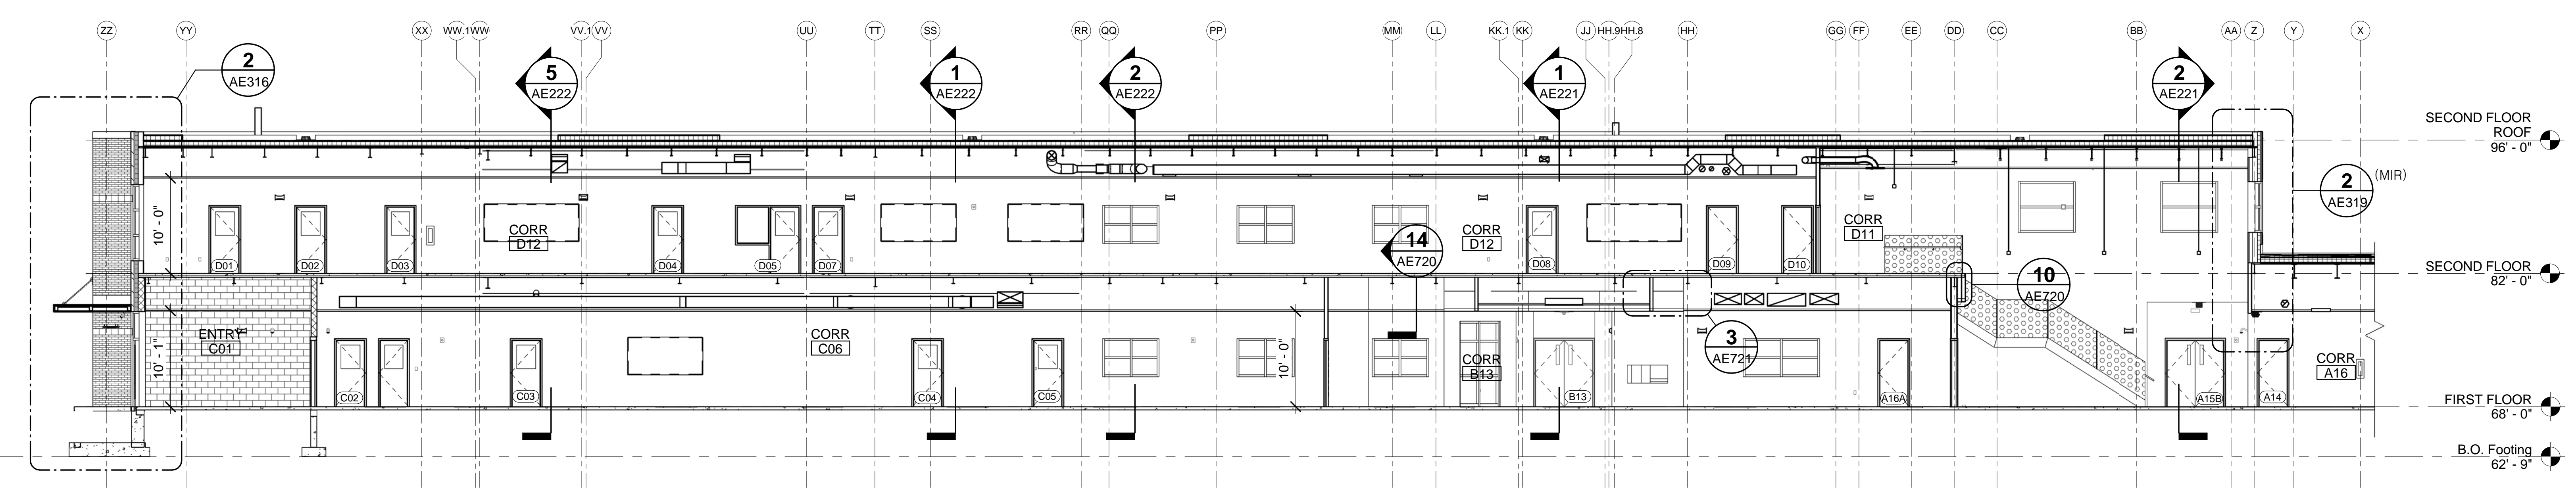

5 BUILDING SECTION THRU NORTH SOUTH CORRIDOR-2
 AE001 AE220 SCALE: 1/8" = 1'-0"

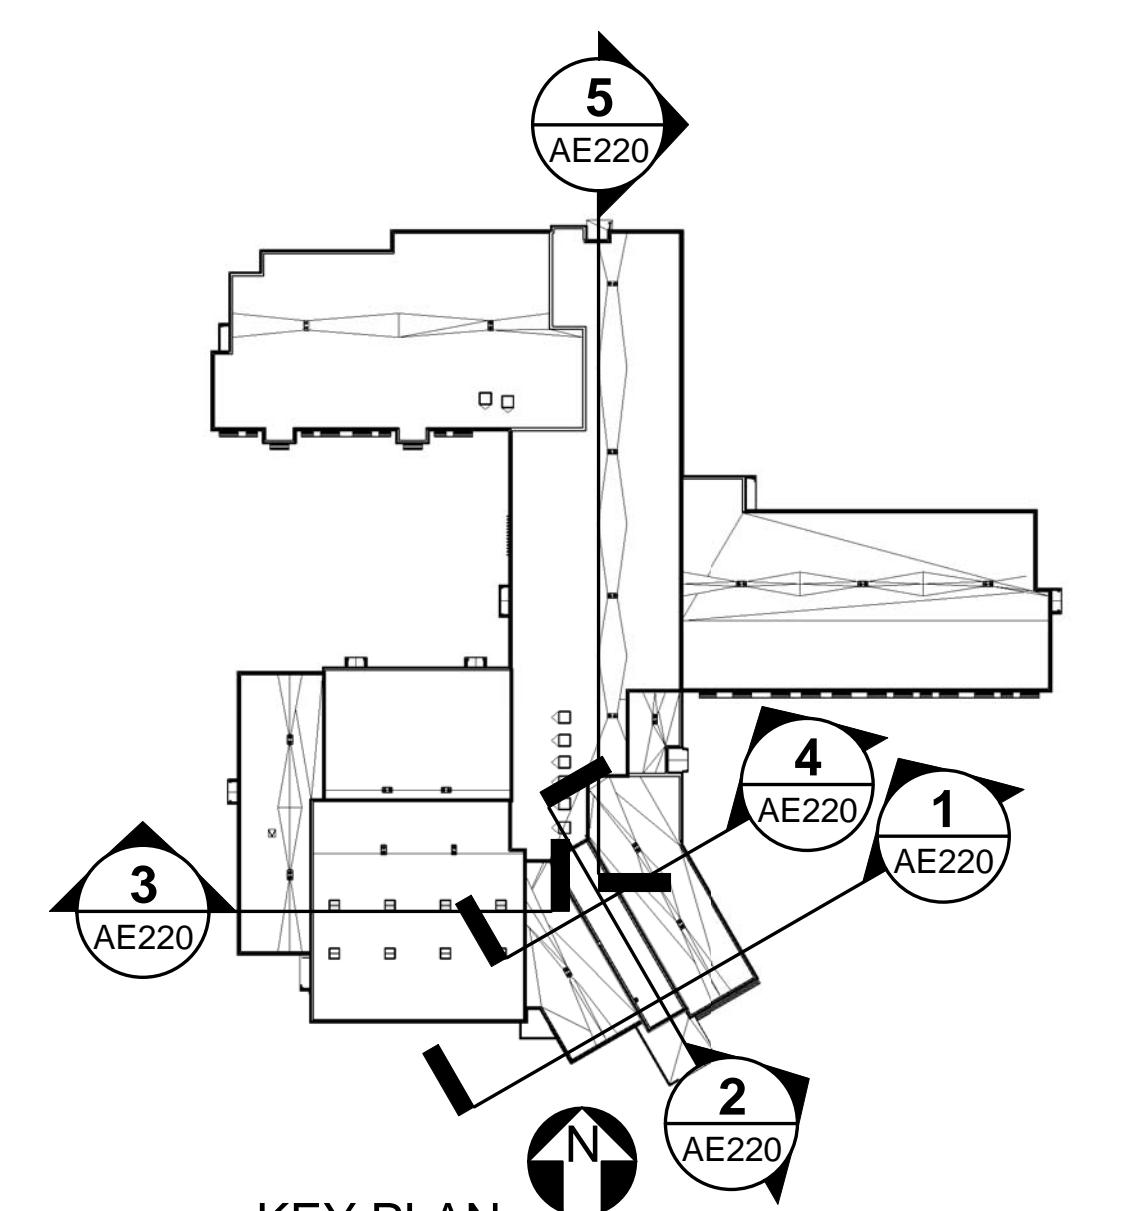

KEY PLAN
 PLAN NOT TO SCALE NORTH

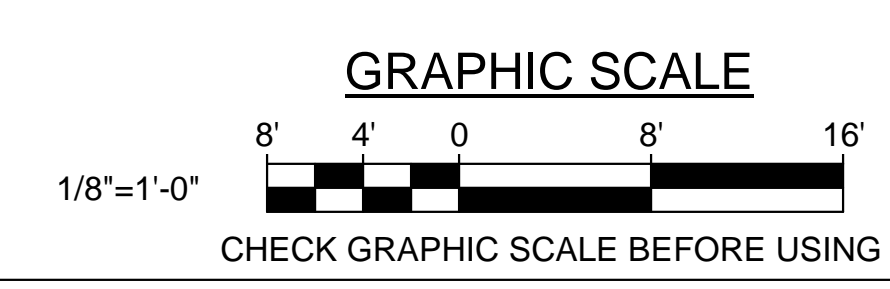

		STATE OF MAINE PUBLIC SCHOOL PROJECT PORTLAND PUBLIC SCHOOLS NEW FRED P. HALL ELEMENTARY SCHOOL LOCATION 23 ORONO ROAD, PORTLAND, ME TITLE THIS DWG. BUILDING SECTIONS
DRAWN BY: DEM CHECK BY: TGB	BY NO. DATE 03/17/17	OAK POINT ASSOCIATES DRAWING NO. AE220 SHEET NO. 138 OF 312
NO. DATE DESCRIPTION REVISIONS	REVISIONS	231 Main Street, Biddeford, Maine 04005 207.283.9192