
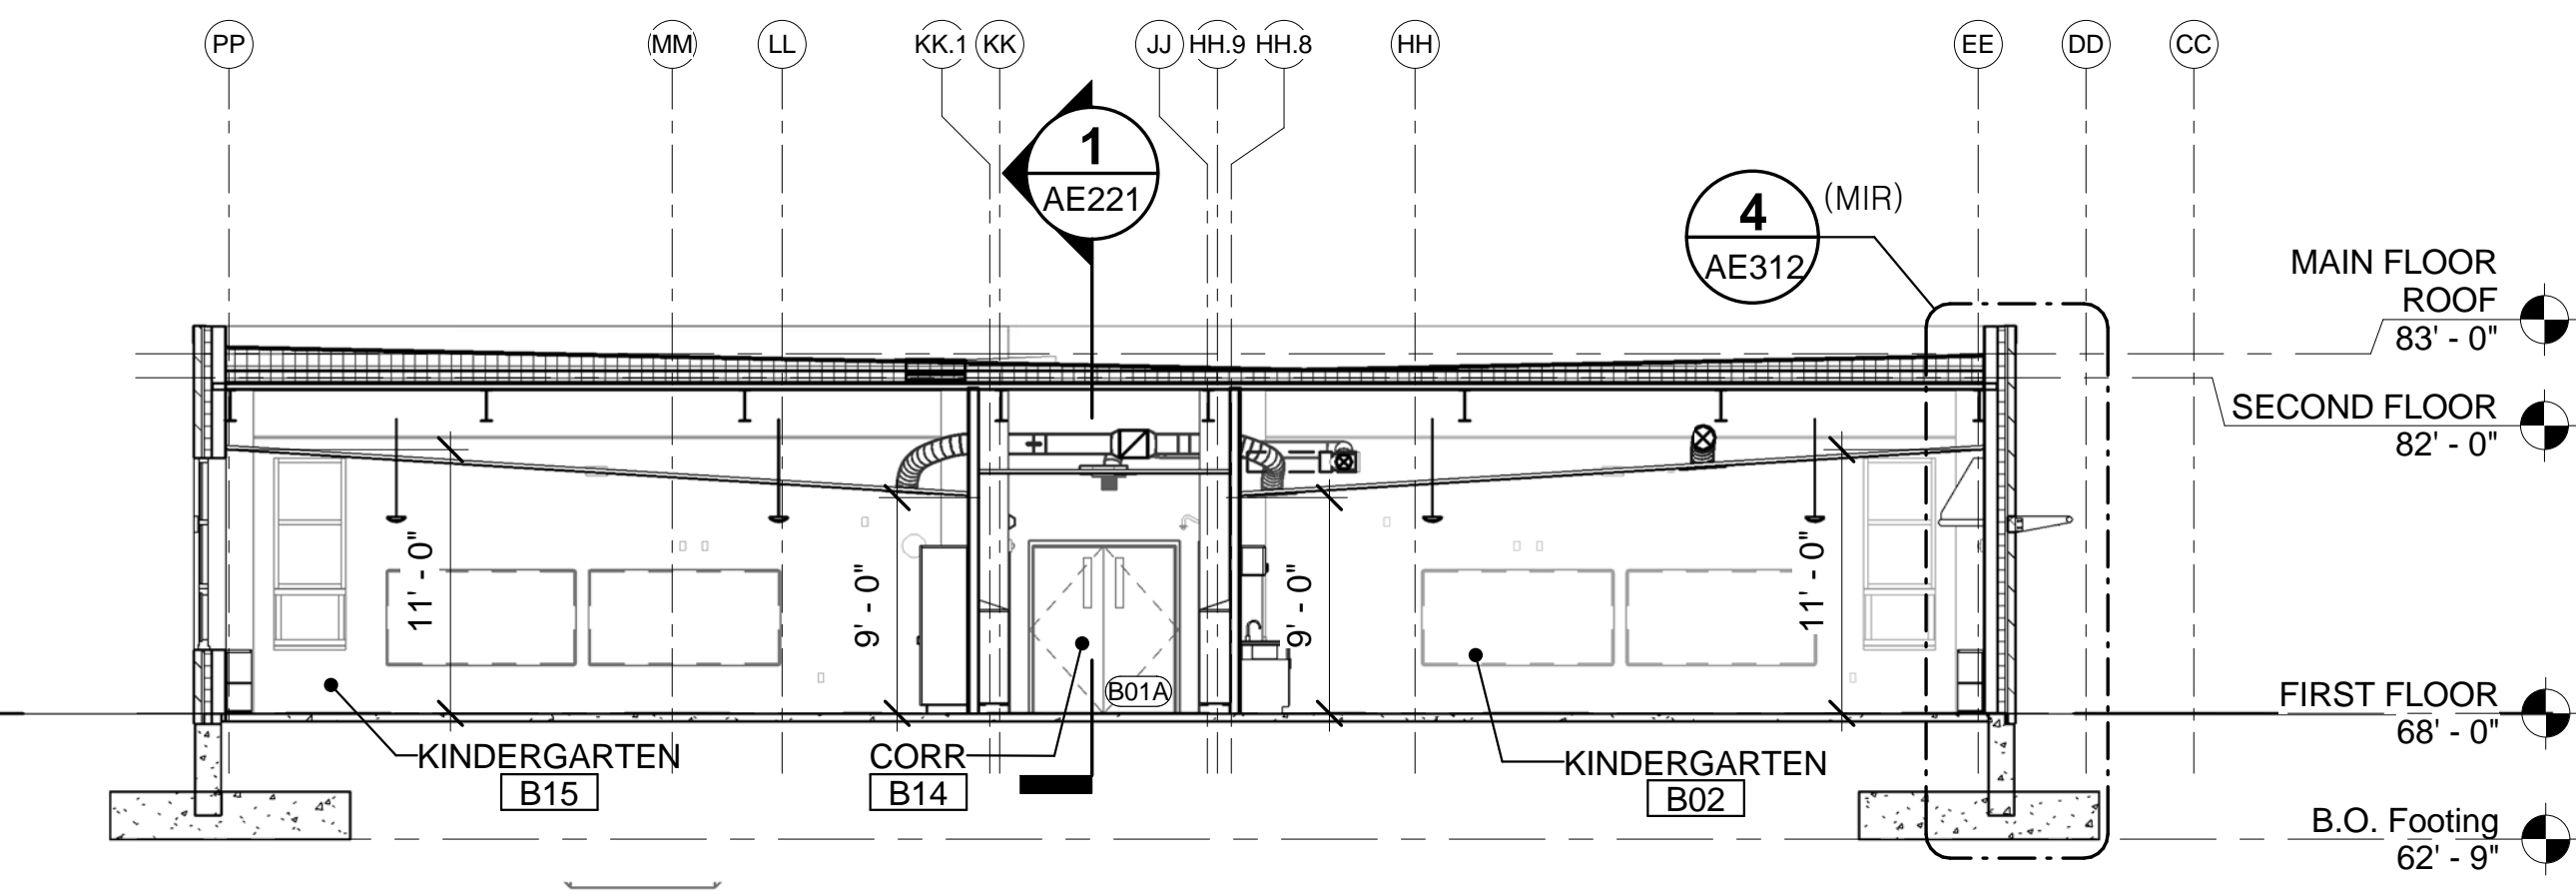




1 BUILDING SECTION THRU SPANISH AND SPEECH WING B-2
AE001 AE222 SCALE: 1/8" = 1'-0"

2 BUILDING SECTION THRU ART AND LIBRARY WING B-2
AE001 AE222 SCALE: 1/8" = 1'-0"

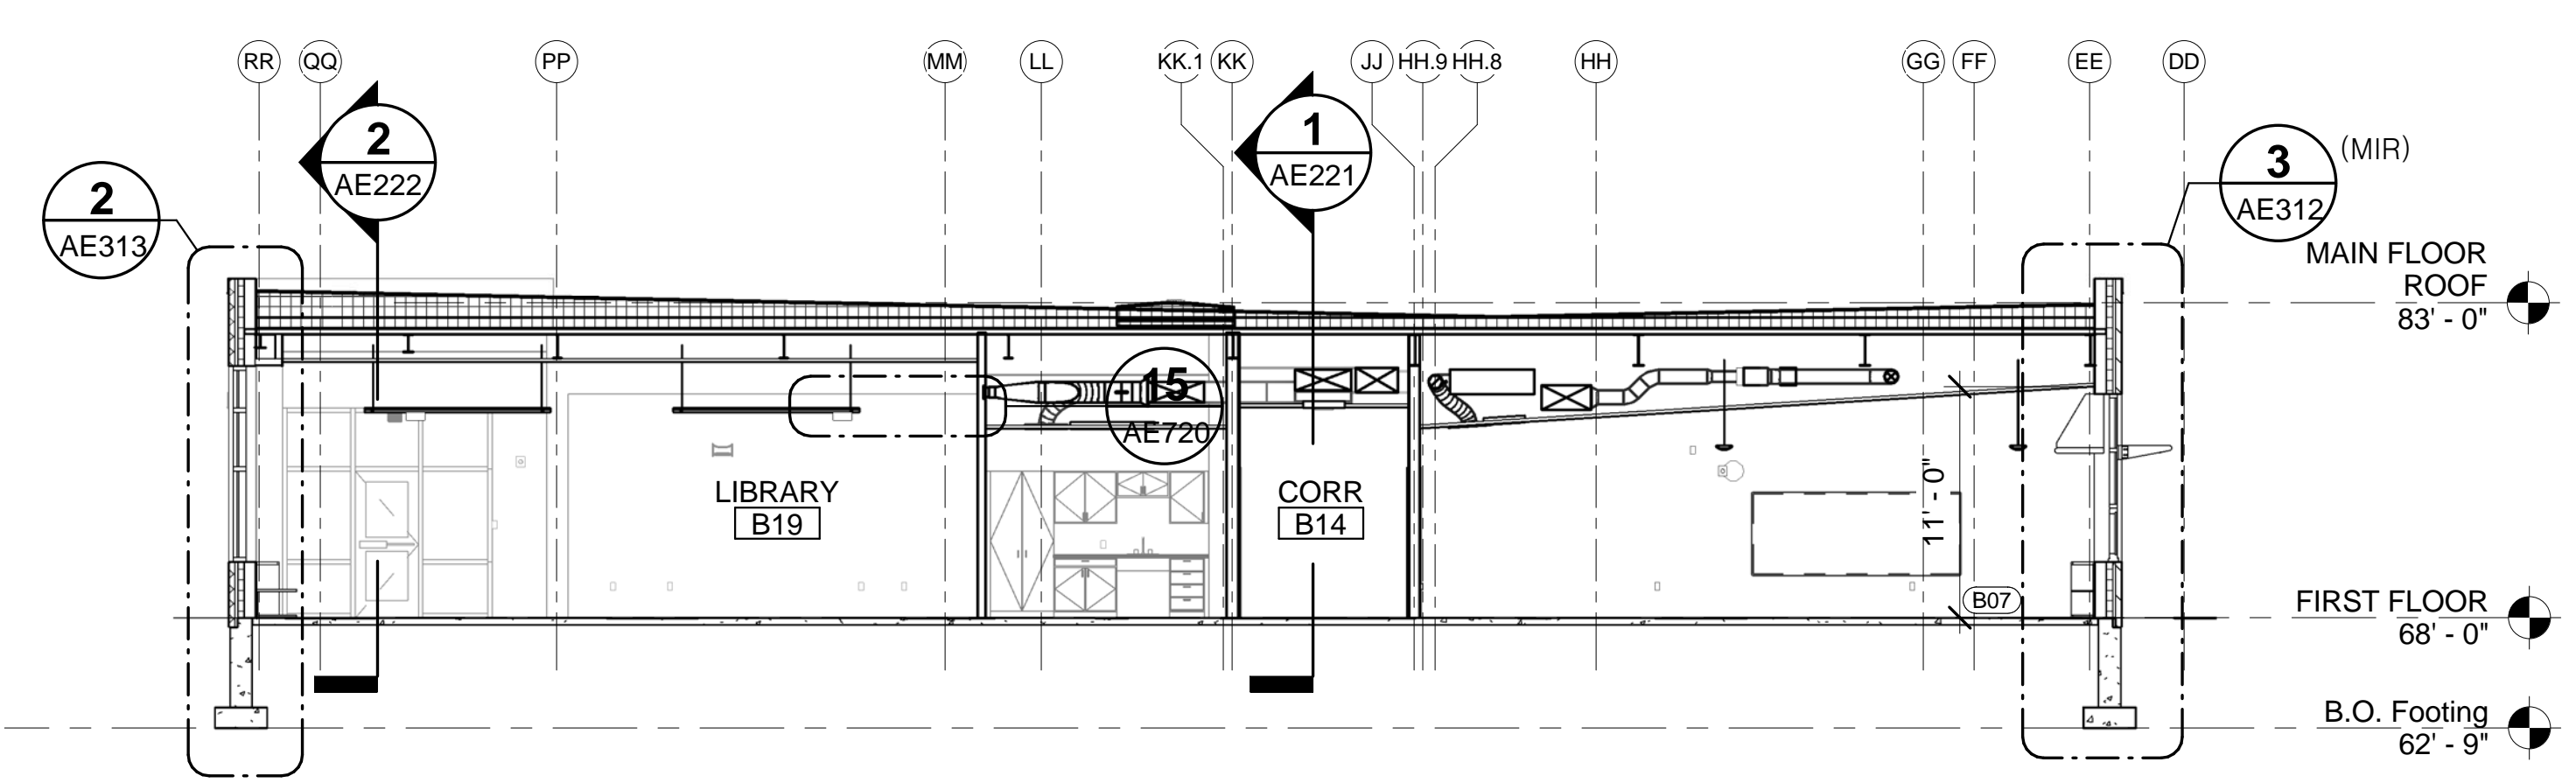



3 BUILDING SECTION THRU LIBRARY AND CLASSROOM WING B-2
AE001 AE222 SCALE: 1/8" = 1'-0"

4 BUILDING SECTION THRU CLASSROOMS WING B-2
AE001 AE222 SCALE: 1/8" = 1'-0"

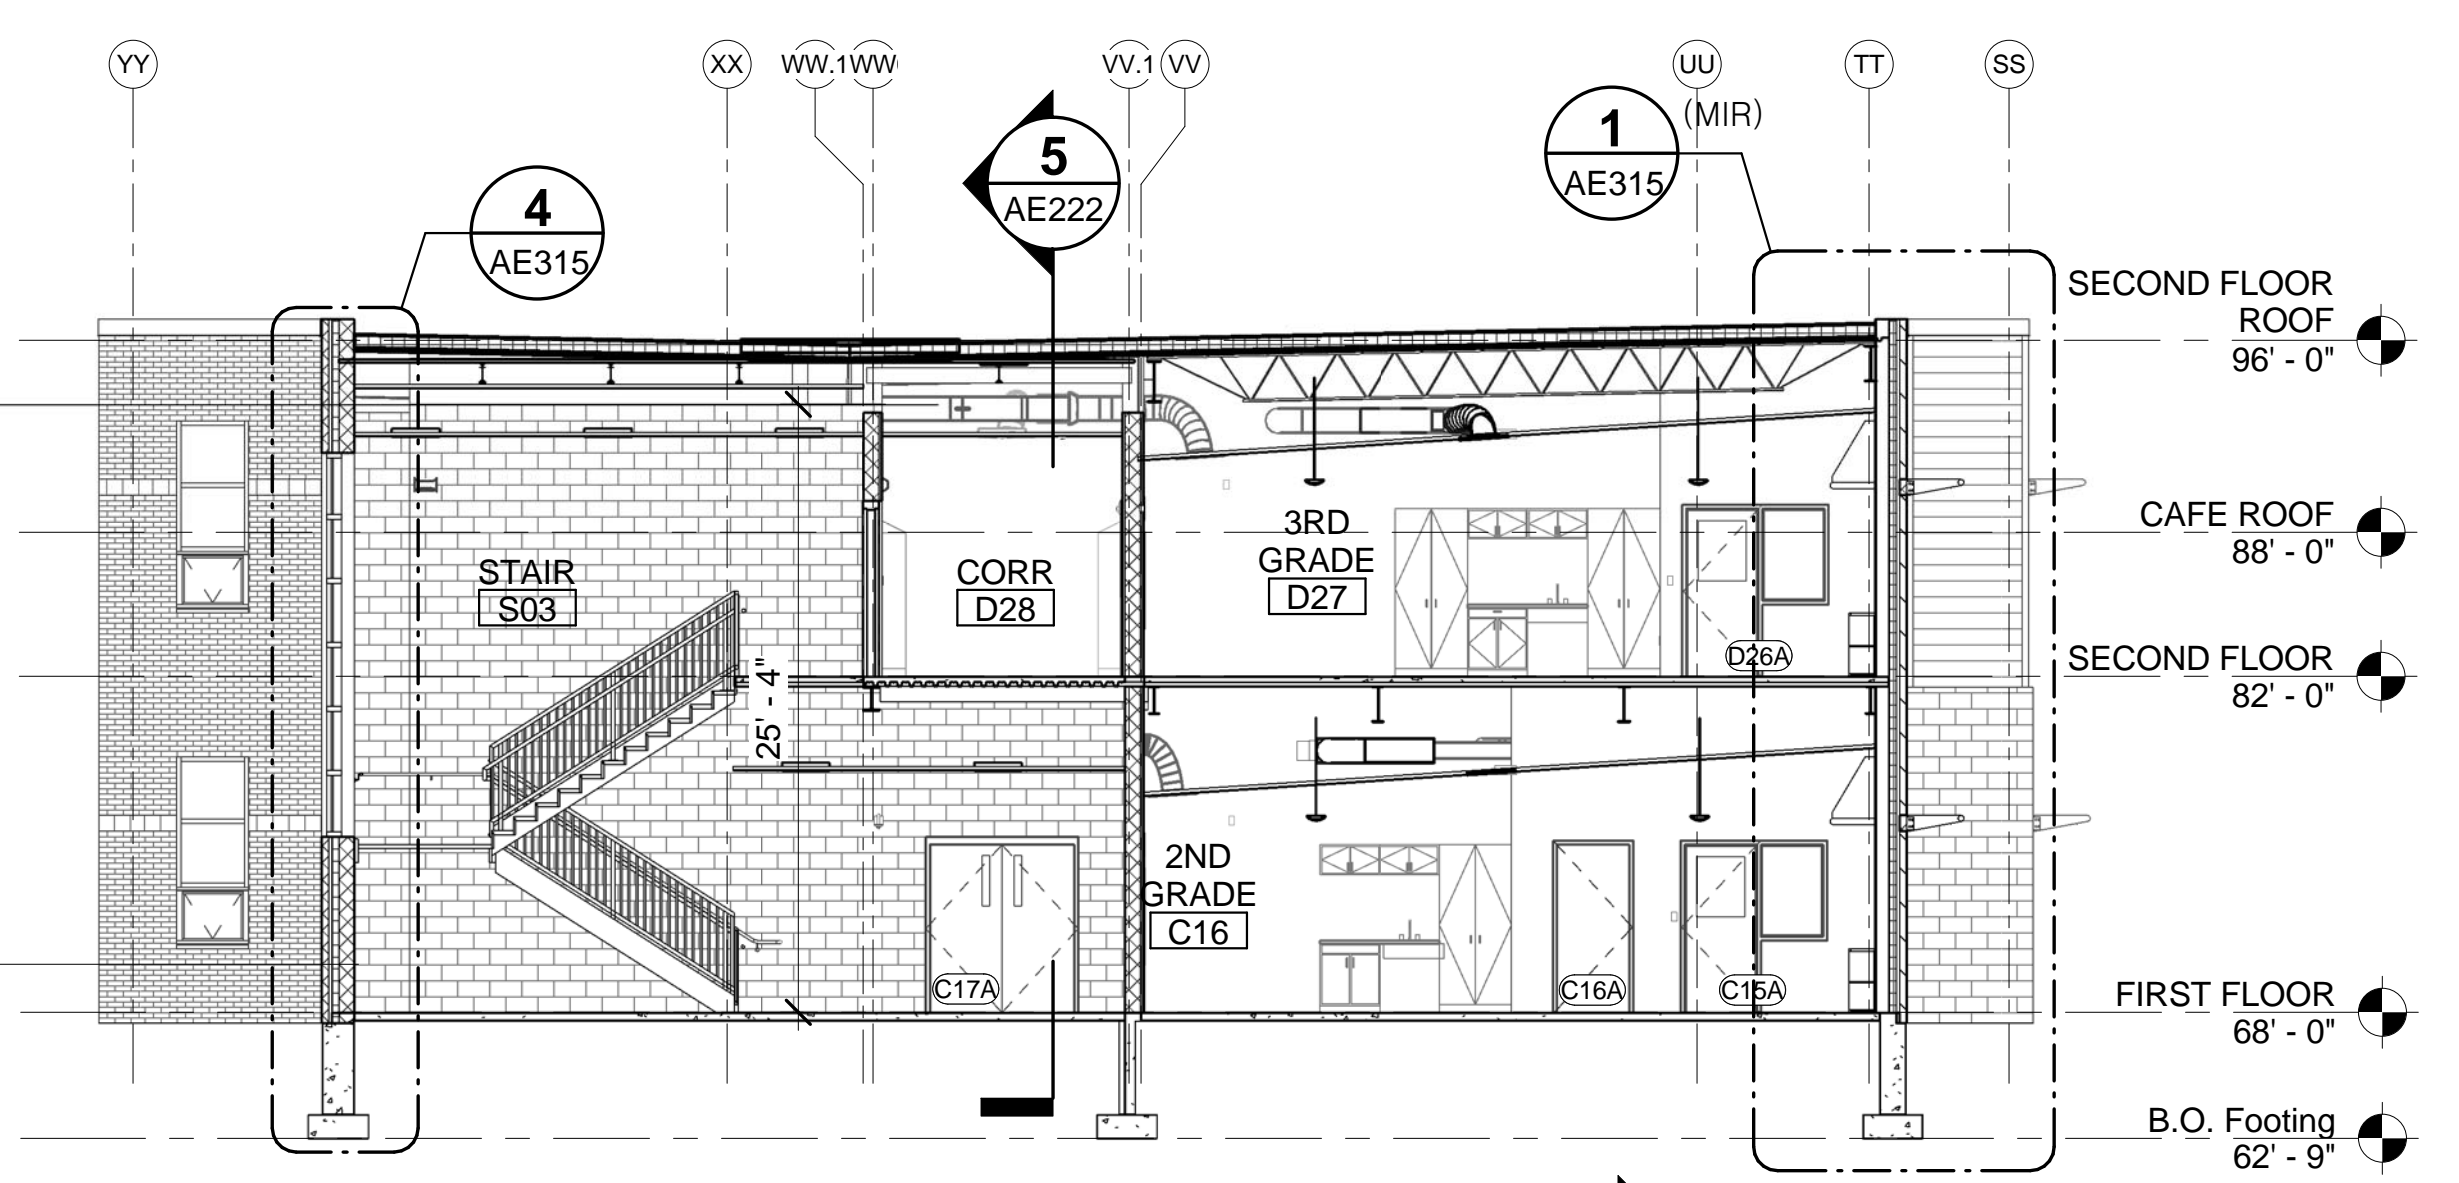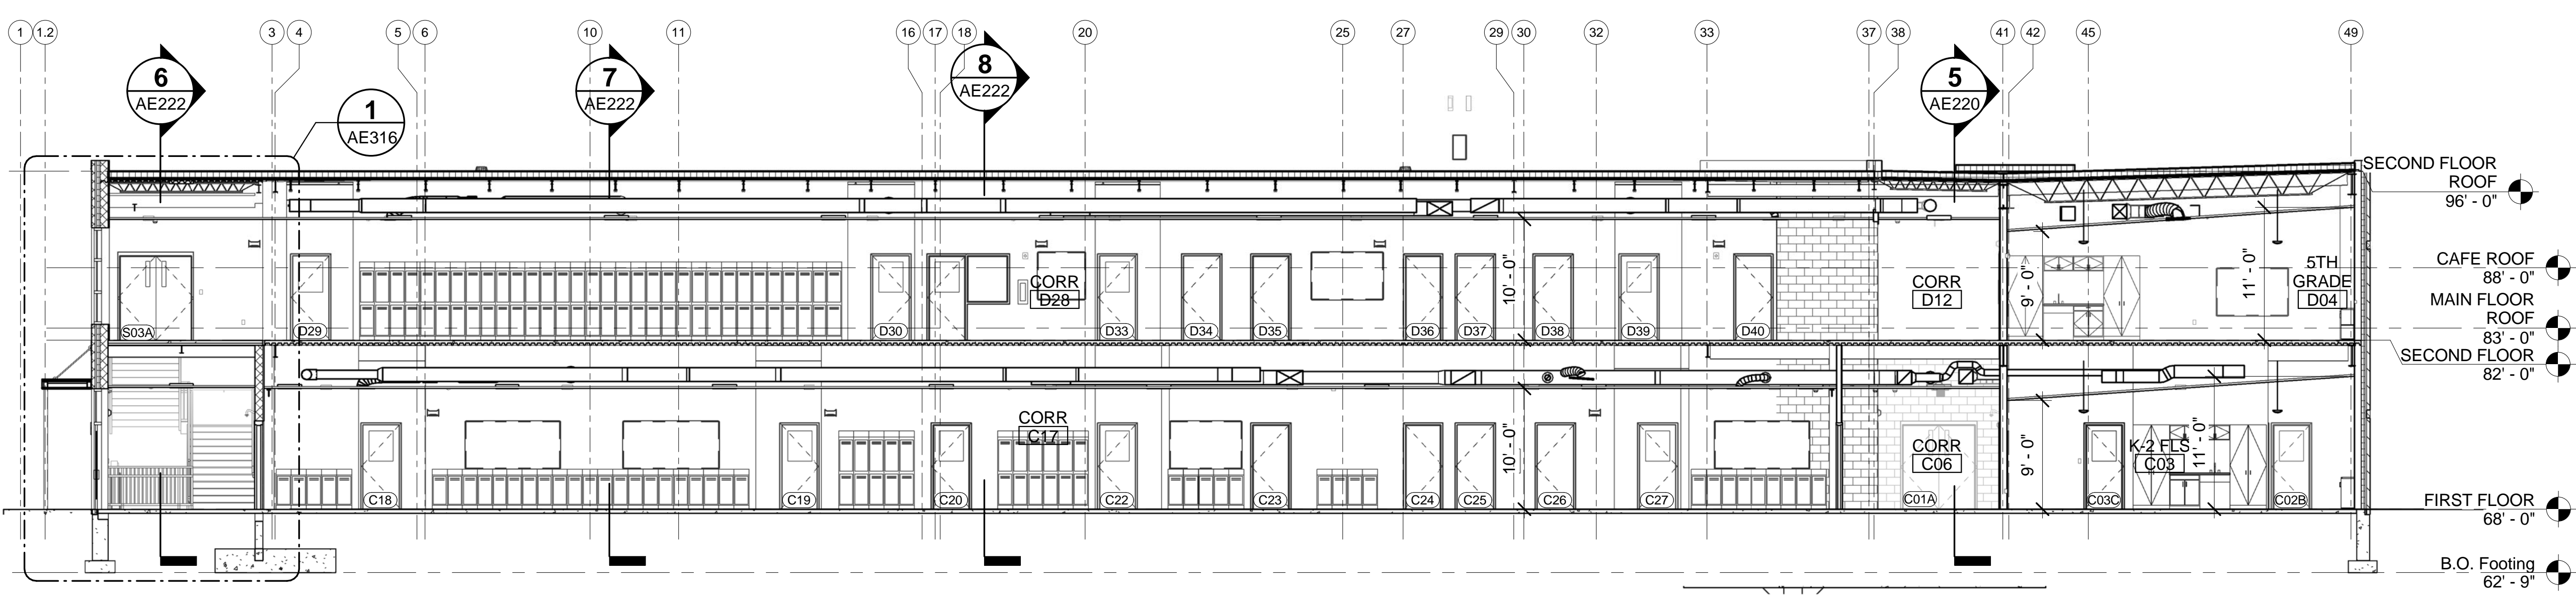



5 BUILDING SECTION THRU CORRIDOR WING C-2
AE001 AE222 SCALE: 1/8" = 1'-0"

6 BUILDING SECTION THRU STAIR WING C-2
AE001 AE222 SCALE: 1/8" = 1'-0"

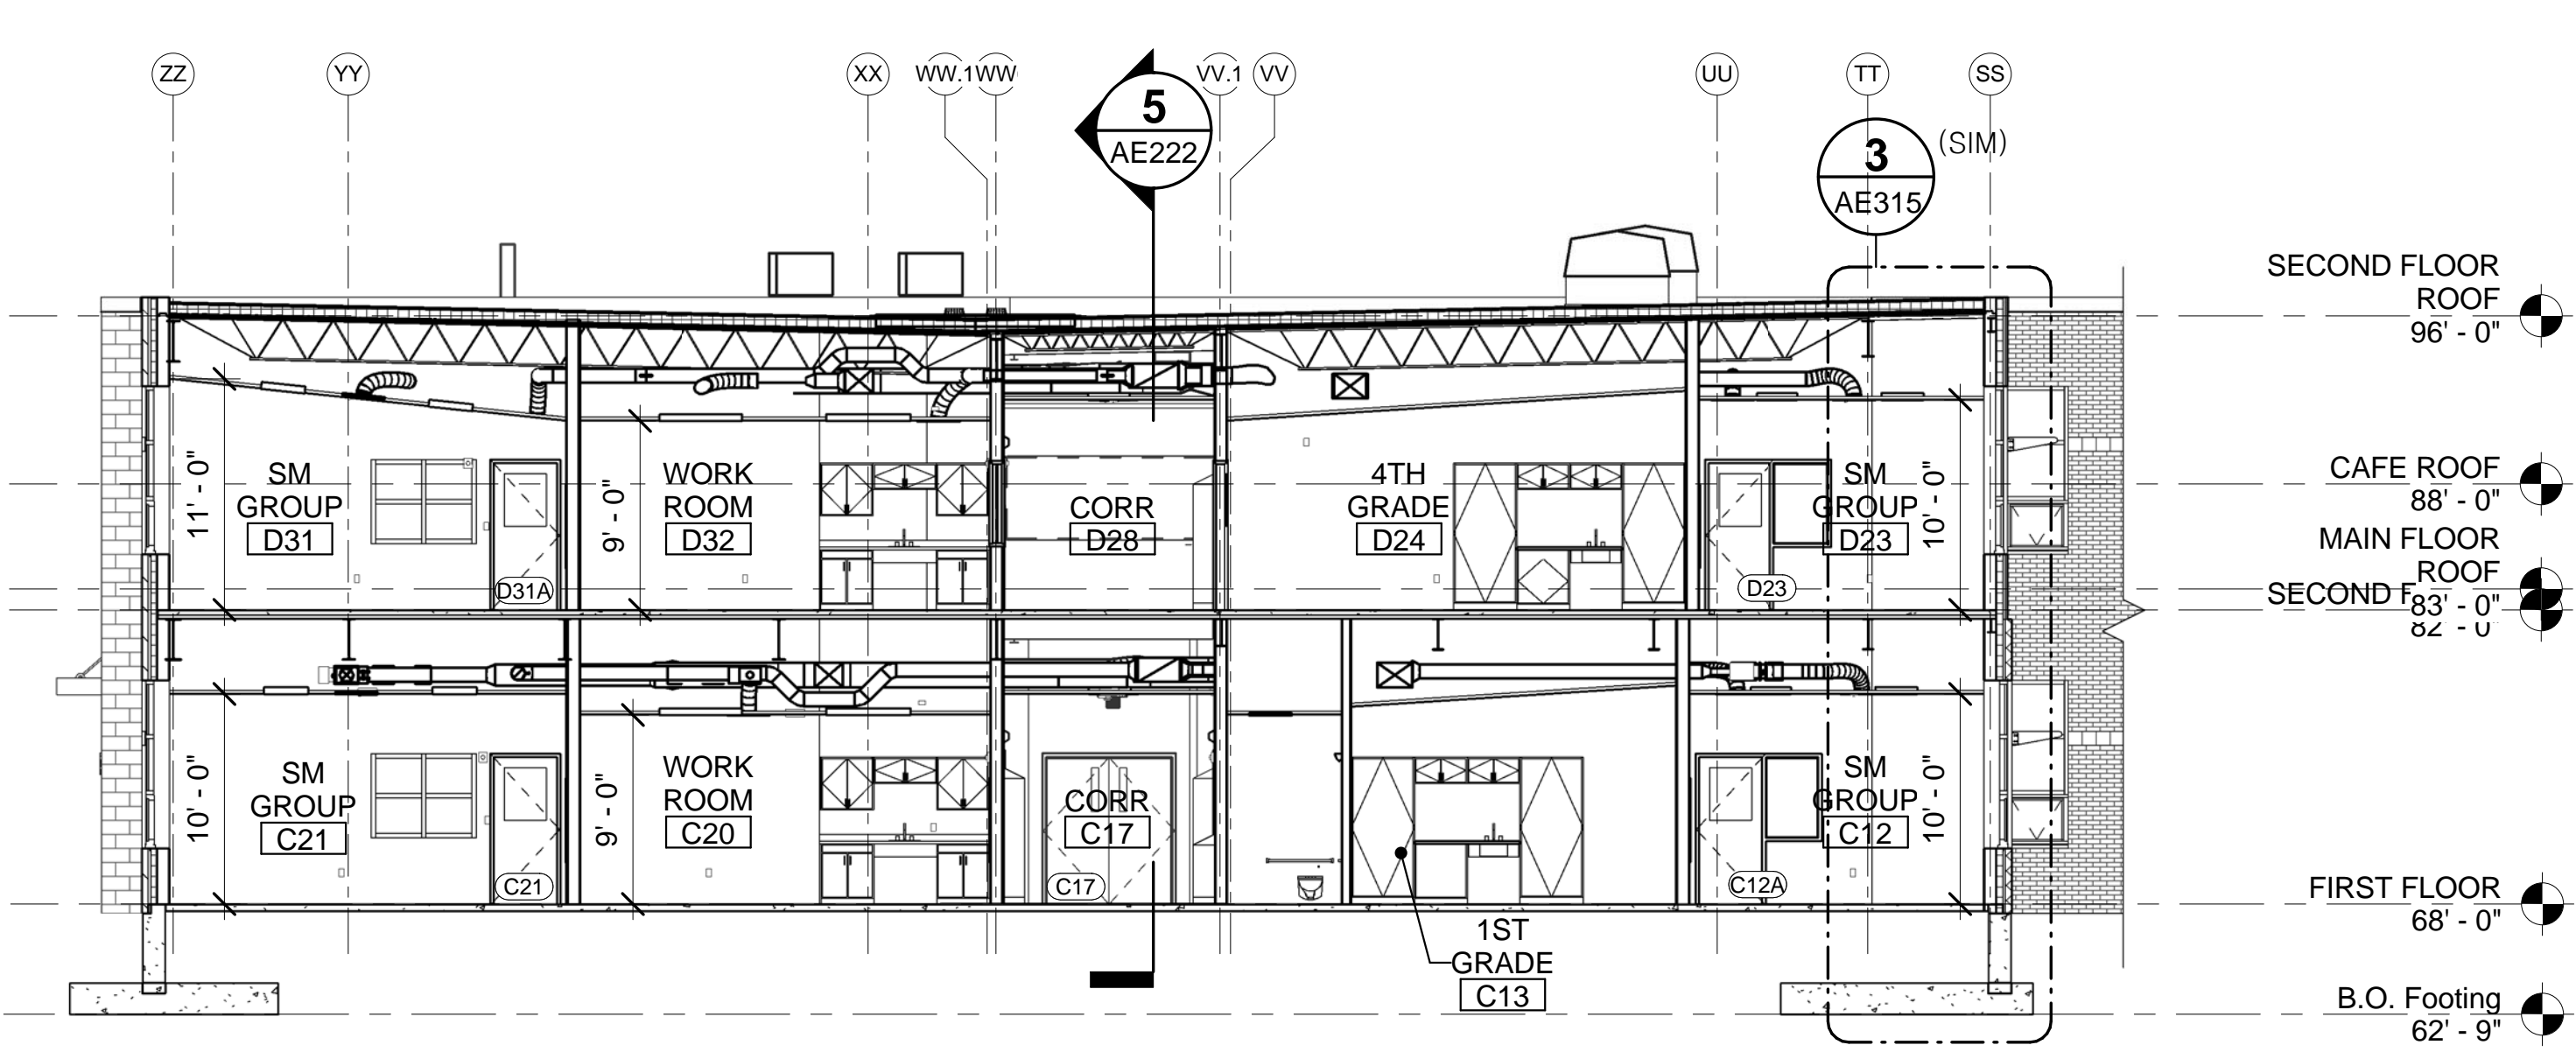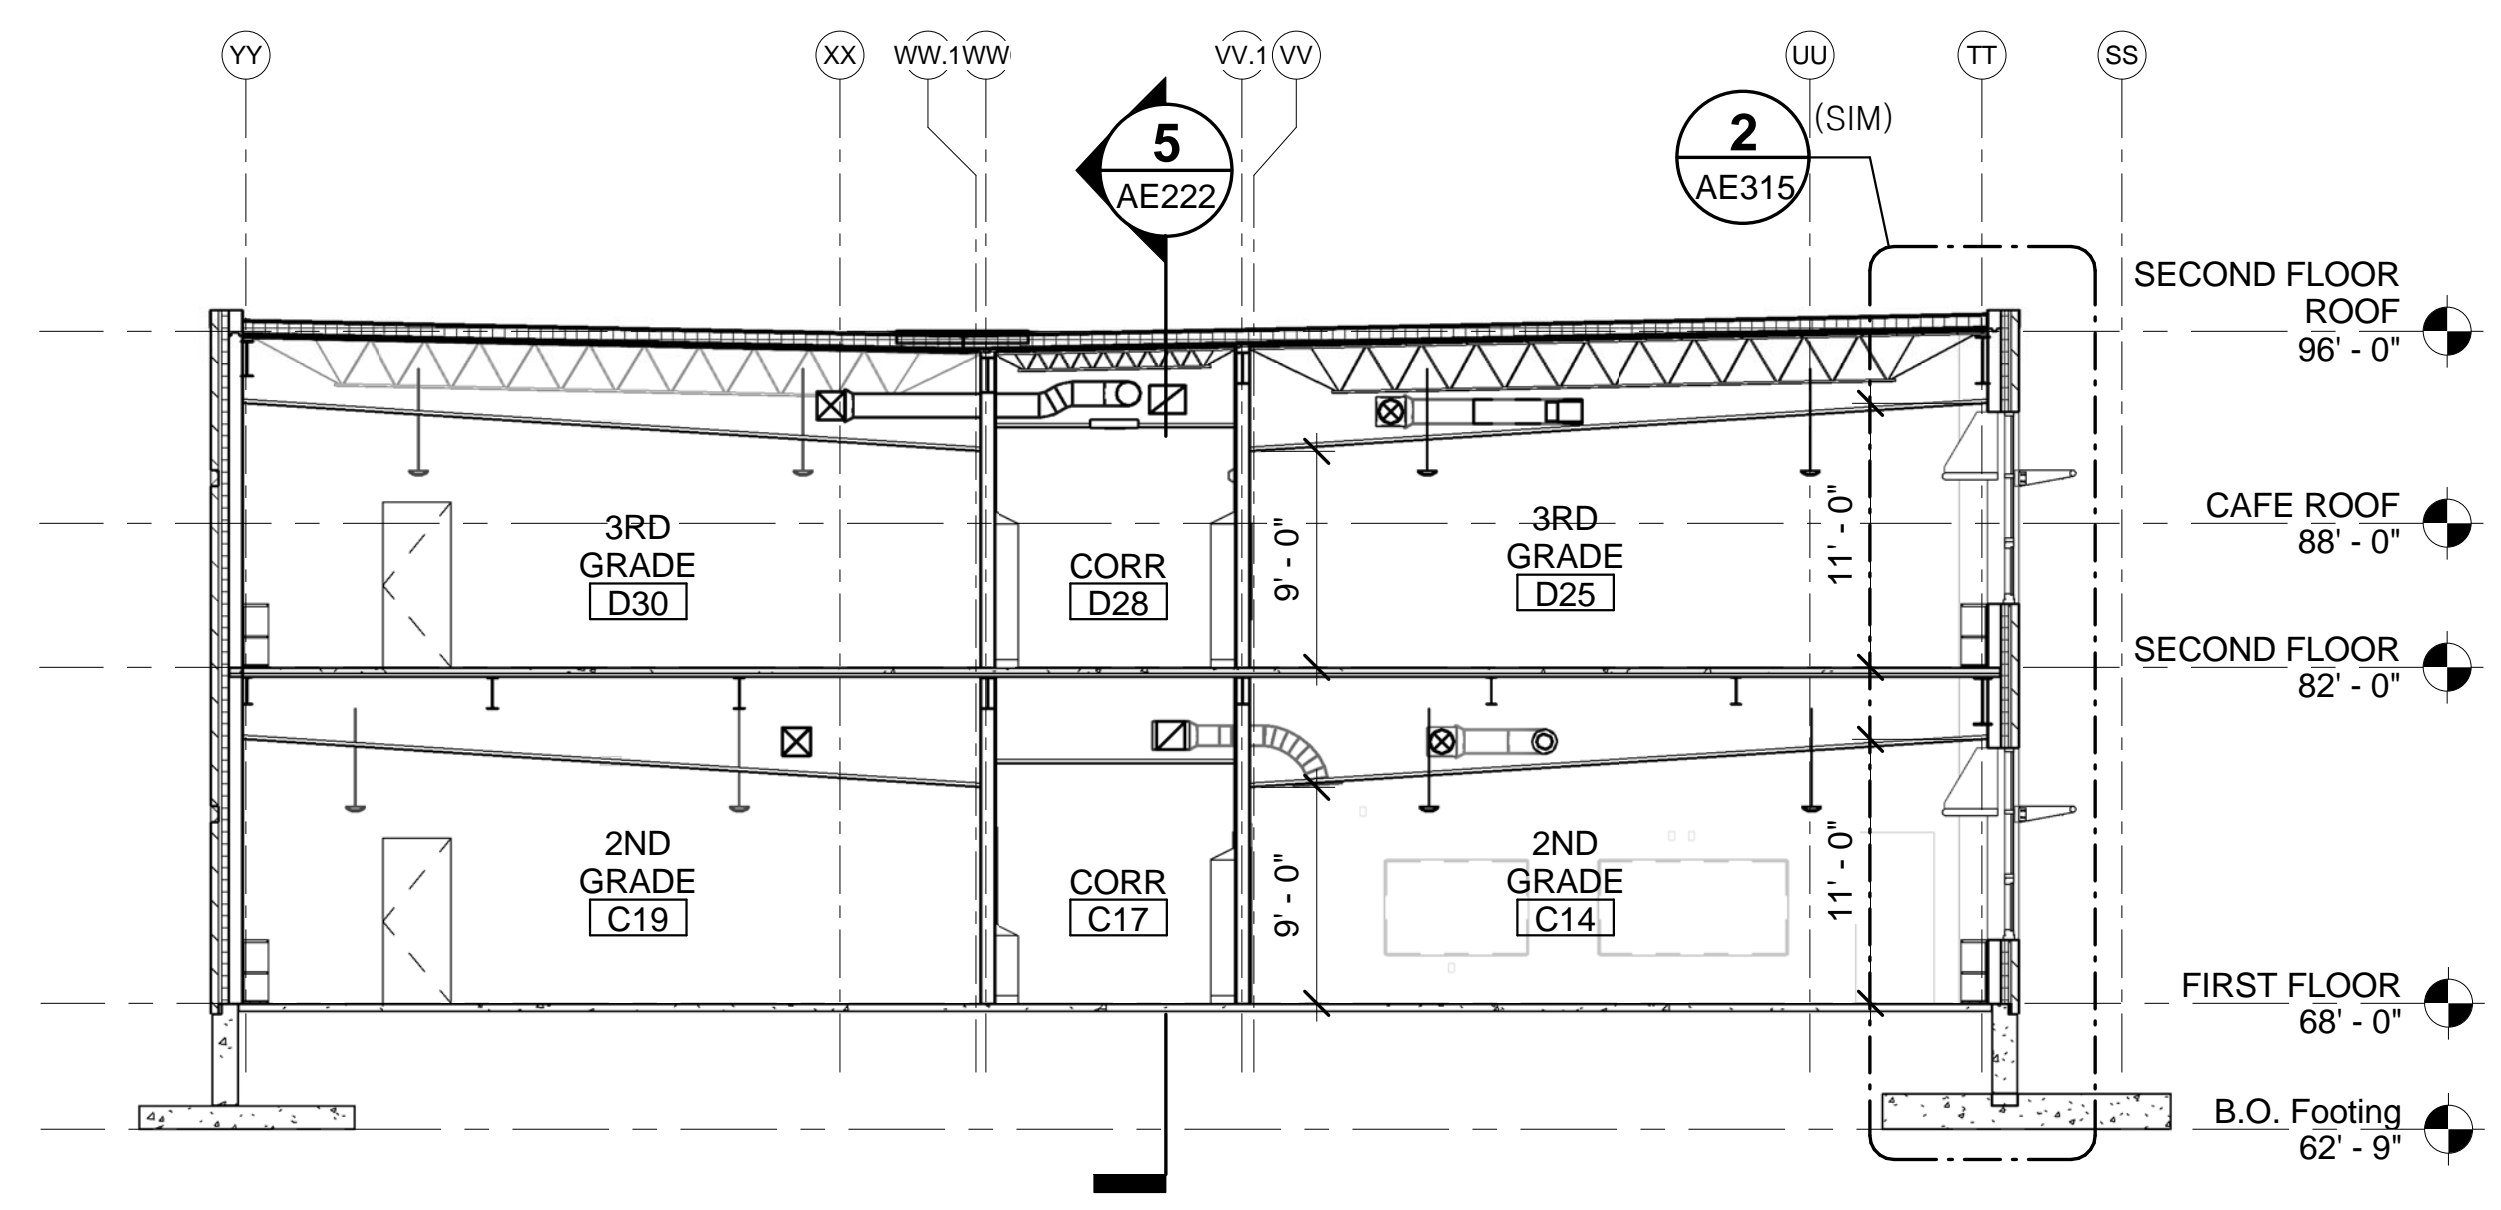

7 BUILDING SECTION THRU CLASSROOMS WING C-2
AE001 AE222 SCALE: 1/8" = 1'-0"

8 BUILDING SECTION THRU SMALL GROUP WING C-2
AE001 AE222 SCALE: 1/8" = 1'-0"

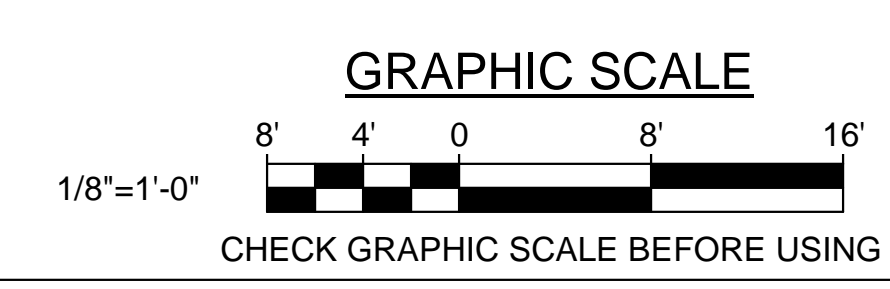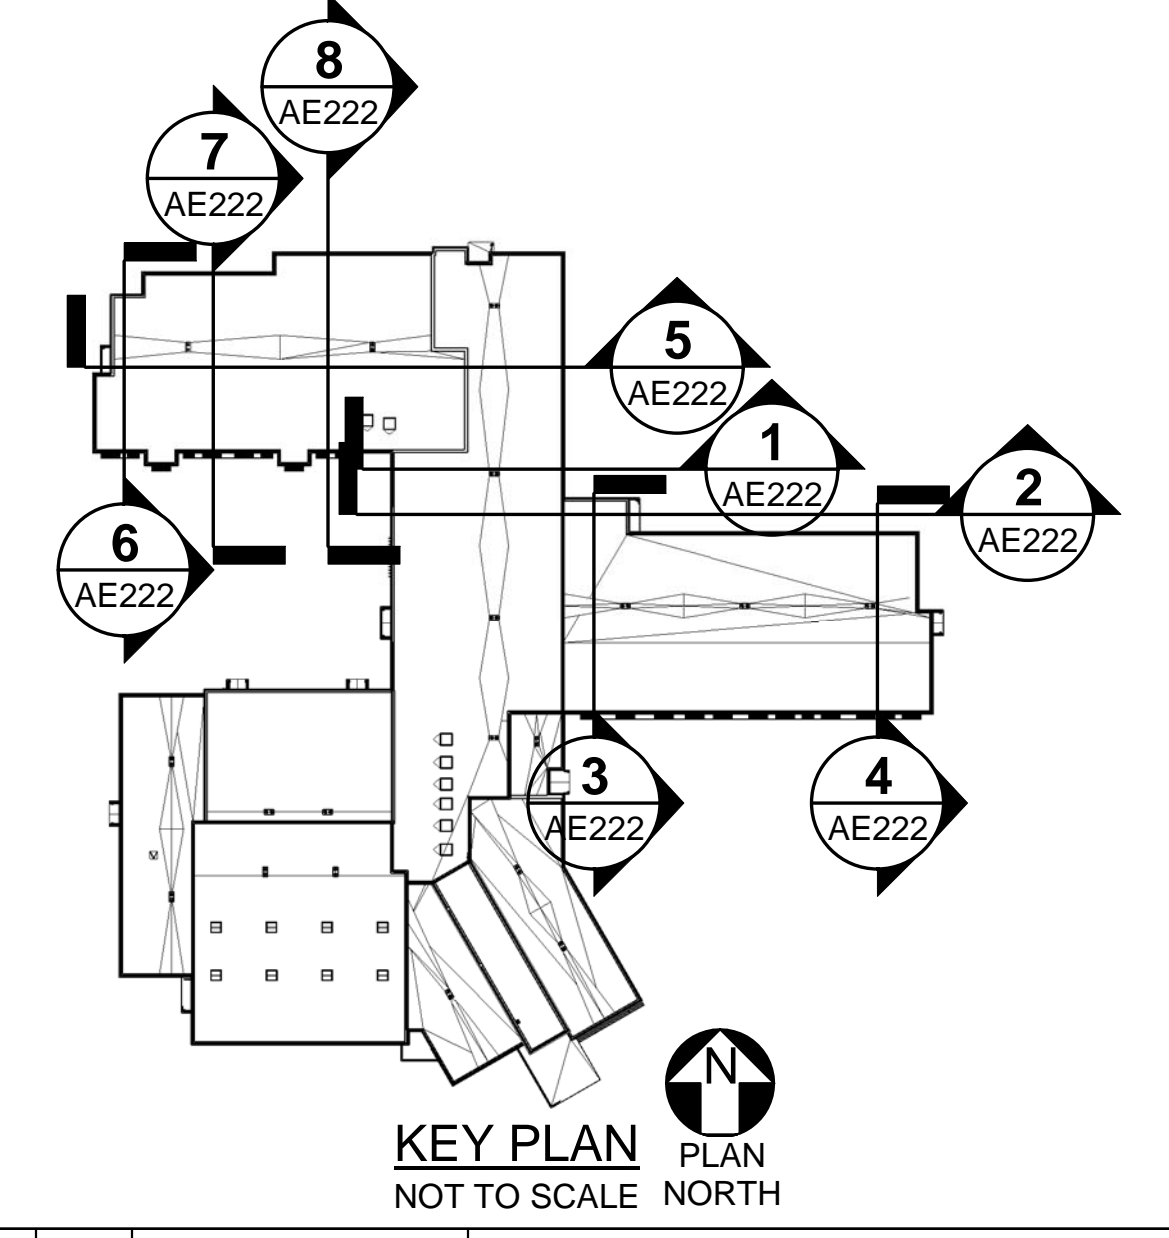

		STATE OF MAINE PUBLIC SCHOOL PROJECT PORTLAND PUBLIC SCHOOLS NEW FRED P. HALL ELEMENTARY SCHOOL LOCATION: 23 ORONO ROAD, PORTLAND, ME TITLE THIS DWG: BUILDING SECTIONS
DRAWN BY: CET CHECK BY: TGB	BY: NO. DATE: 03/17/17	OAK POINT ASSOCIATES AE222 SHEET NO. 140 OF 312