




**1 ENLARGED STAGE A35 PLAN**  
 AE101/AE402 SCALE: 1/4" = 1'-0"

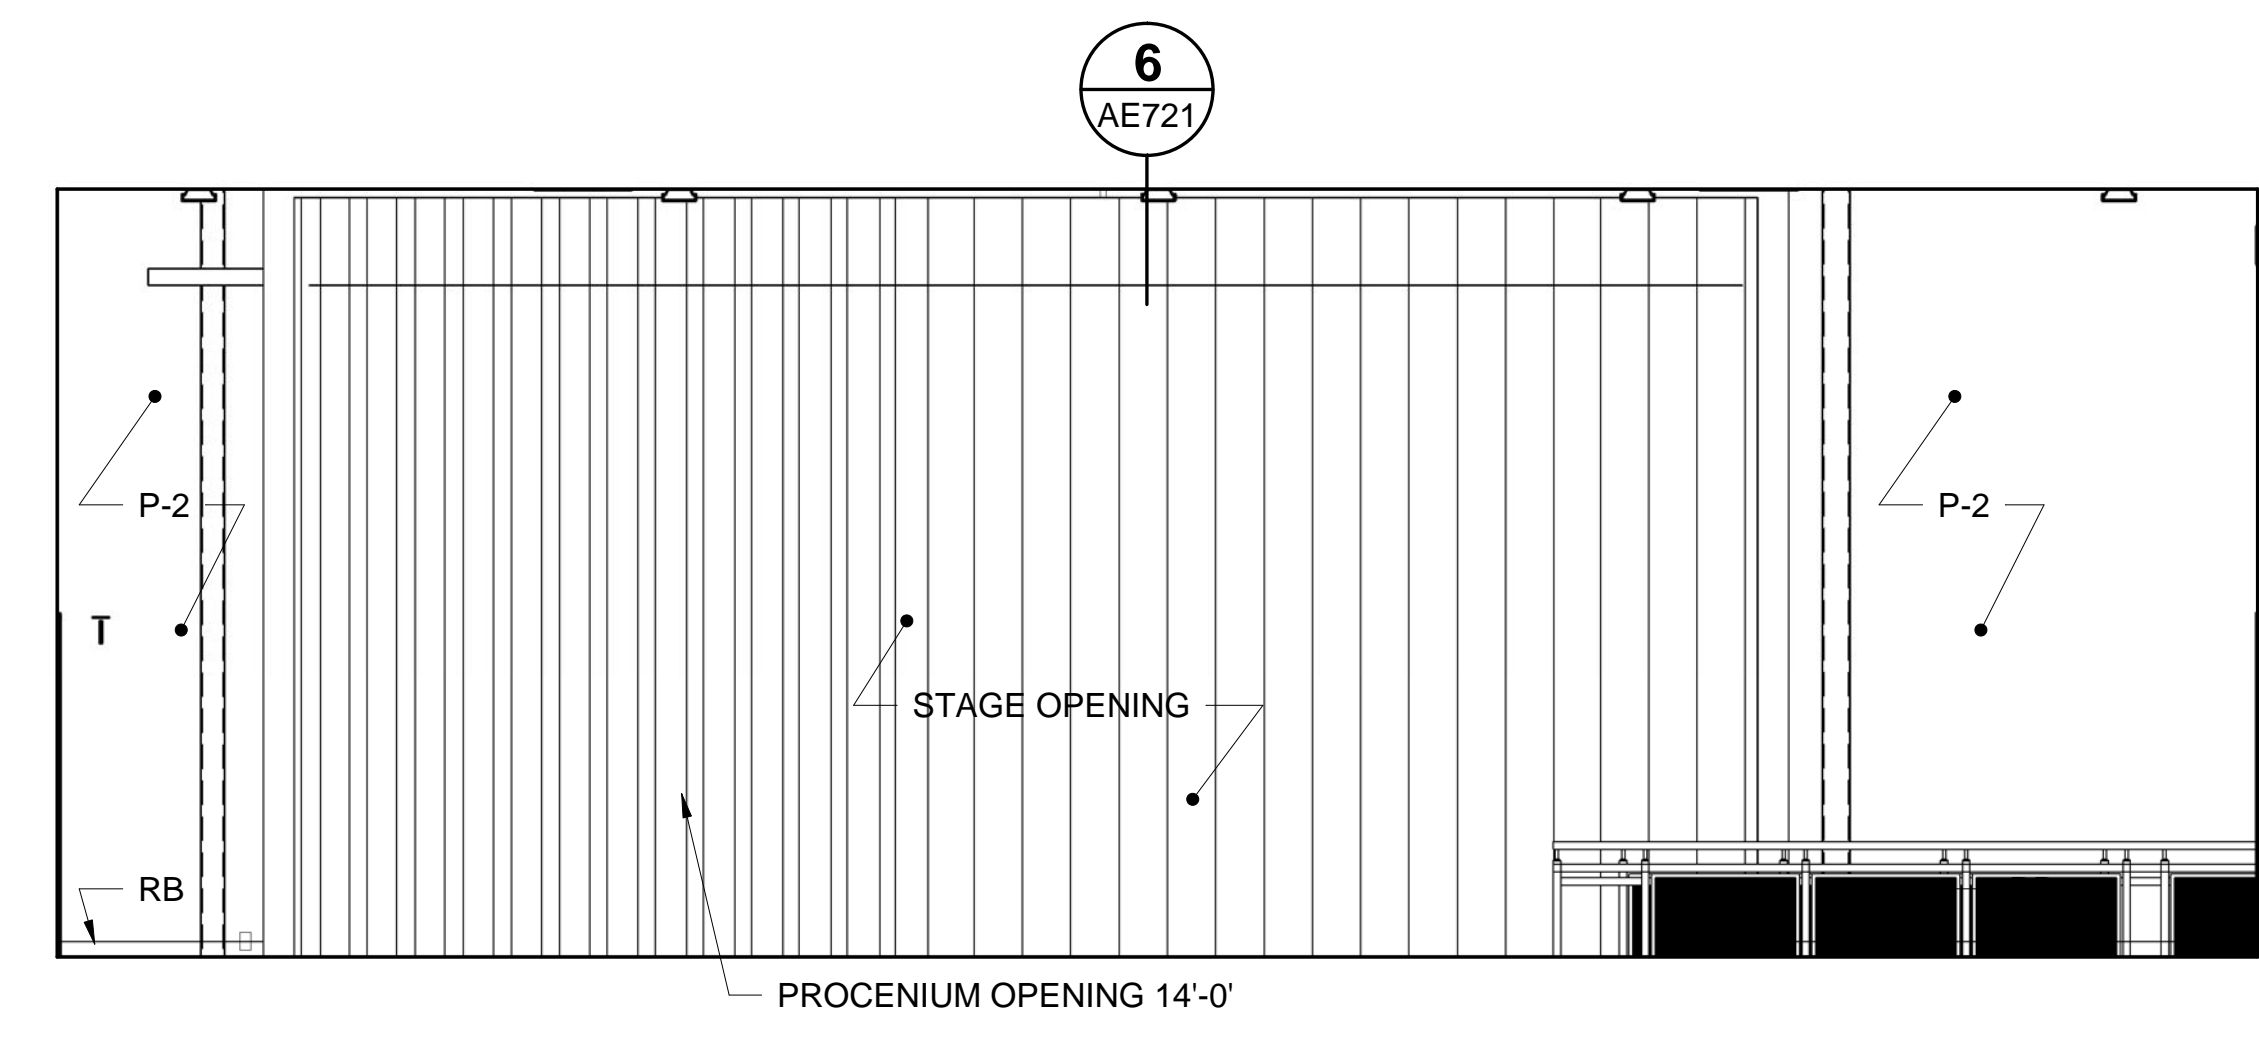


**2 STAGE A35 - NORTH ELEV**  
 AE402/AE402 SCALE: 1/4" = 1'-0"

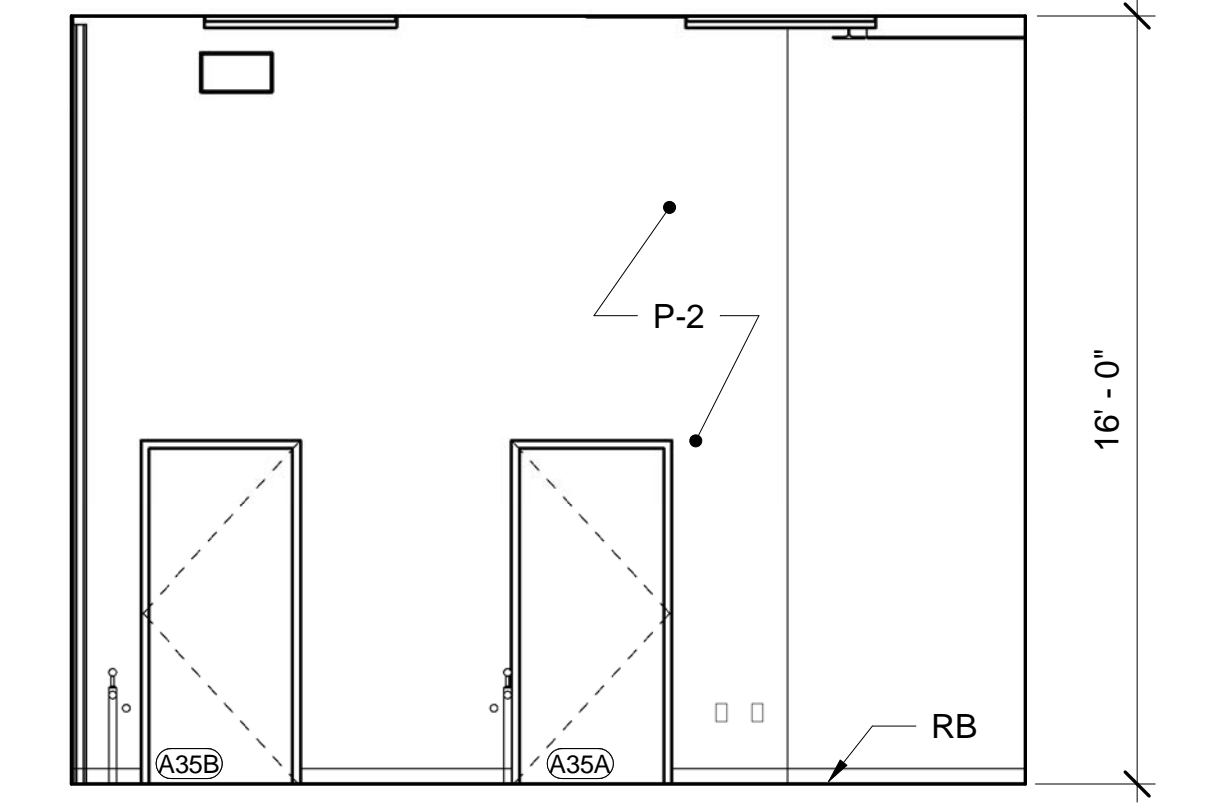


**3 STAGE A35 - EAST ELEV**  
 AE402/AE402 SCALE: 1/4" = 1'-0"

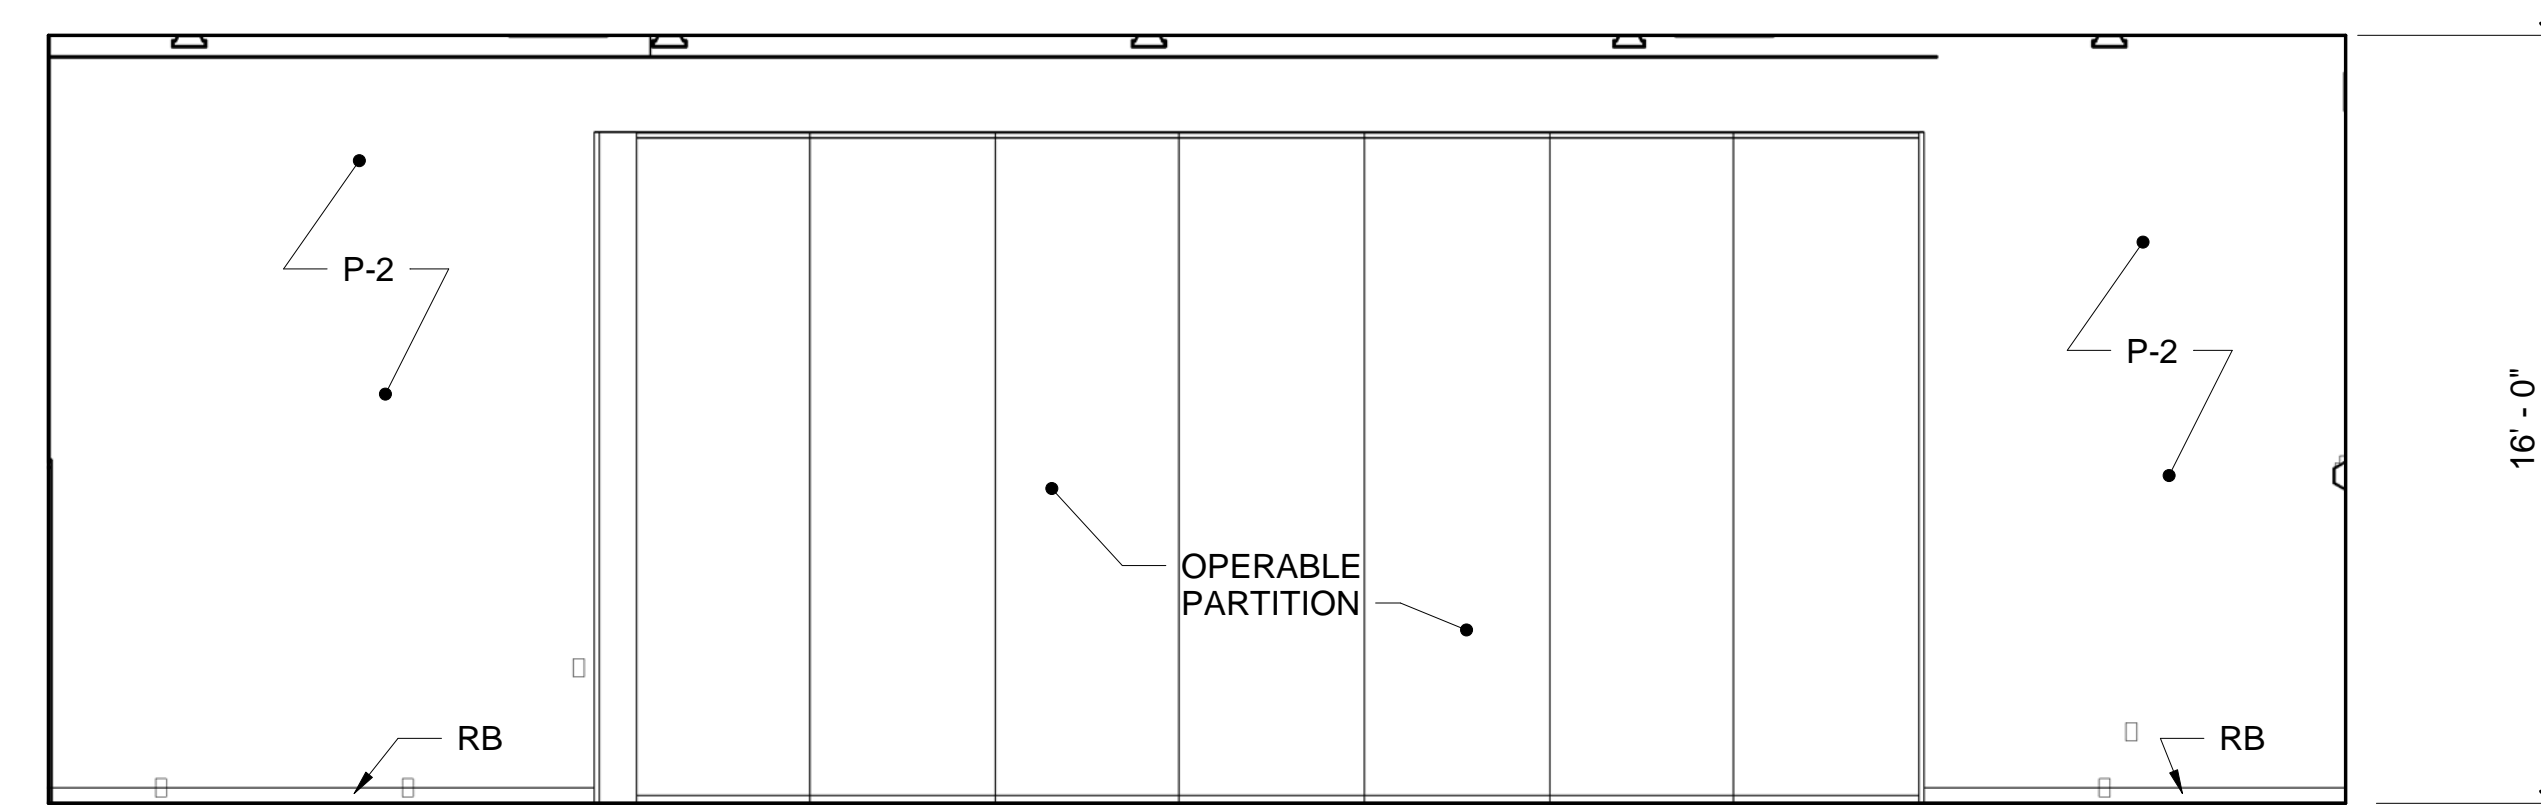


**4 STAGE A35 - SOUTH ELEV**  
 AE402/AE402 SCALE: 1/4" = 1'-0"

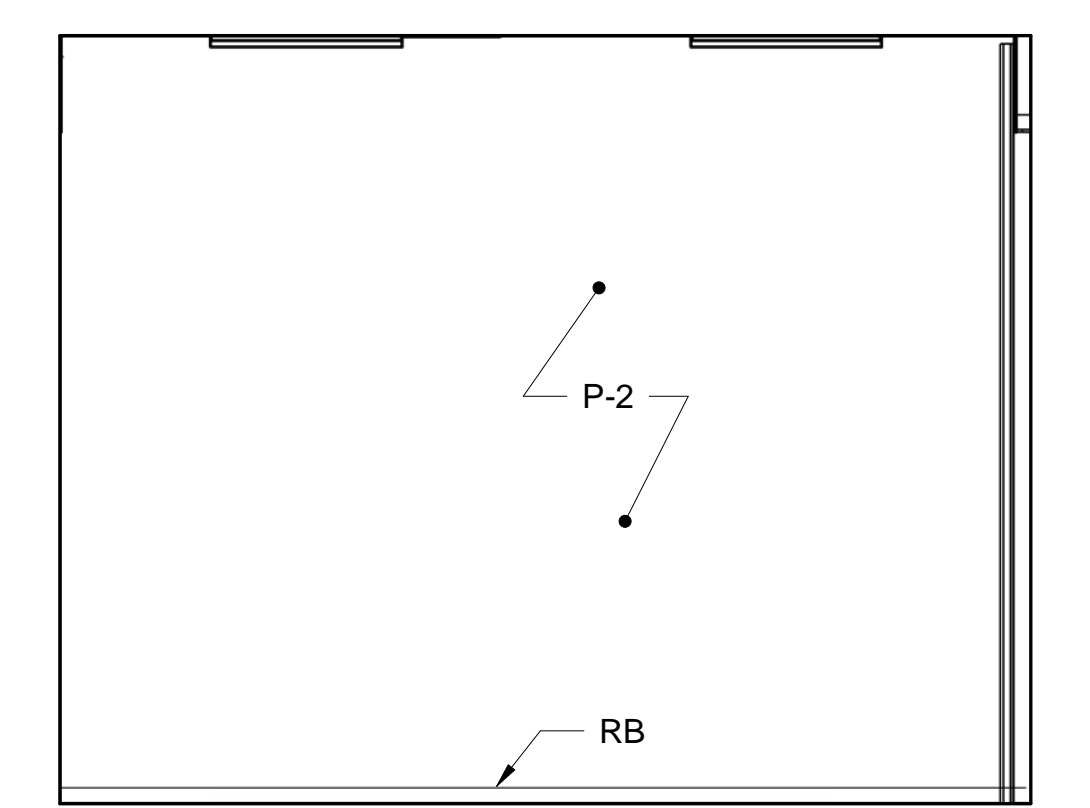


**5 STAGE A35 - WEST ELEV**  
 AE402/AE402 SCALE: 1/4" = 1'-0"

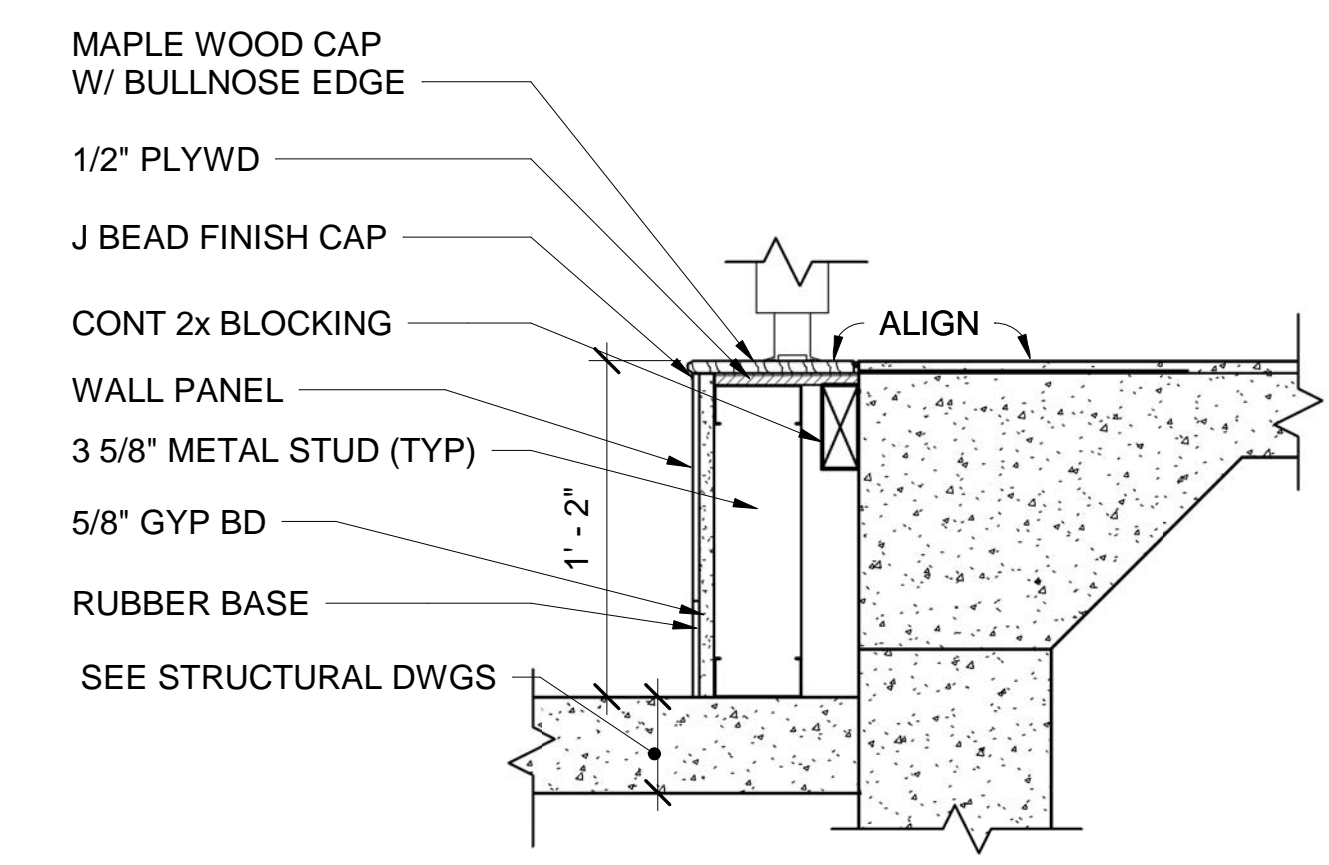

**7 STAGE DETAIL**  
 AE402/AE402 SCALE: 1 1/2" = 1'-0"

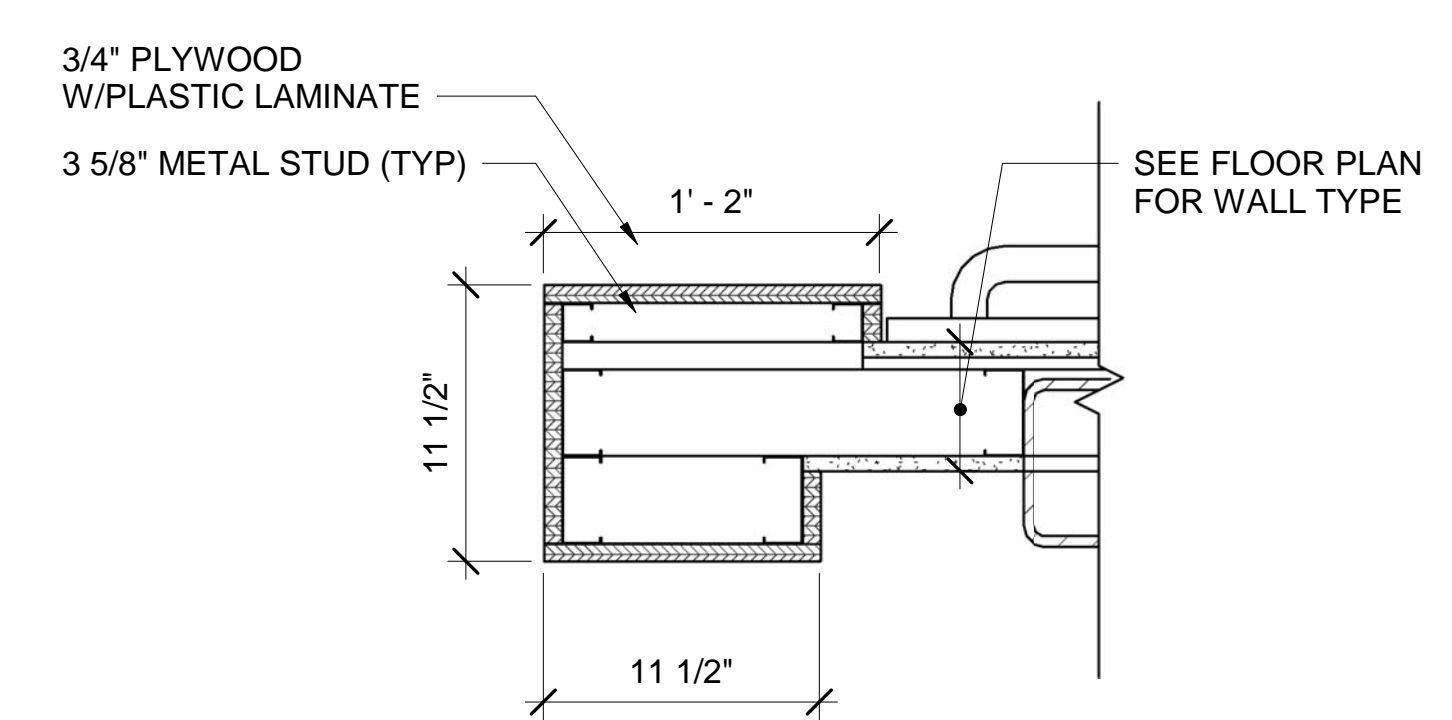

**6 STAGE A35 WALL JAMB DETAIL**  
 AE402/AE402 SCALE: 1 1/2" = 1'-0"

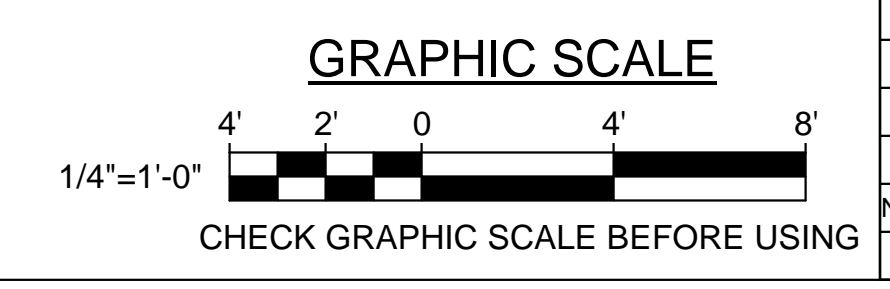

		<b>STATE OF MAINE</b> <b>PUBLIC SCHOOL PROJECT</b> TITLE: PORTLAND PUBLIC SCHOOLS NEW FRED P. HALL ELEMENTARY SCHOOL LOCATION: 23 ORONO ROAD, PORTLAND, ME TITLE THIS DWG: ENLARGED STAGE PLAN AND ELEVATIONS
DRAWN BY: DEM CHECK BY: TGB	BY: NO. DATE: 03/17/17	<b>OAK POINT ASSOCIATES</b> 231 Main Street, Biddeford, Maine 04005 207.283.9192
NO. DATE DESCRIPTION REVISIONS	BY NO. DATE	DRAWING NO. <b>AE402</b> SHEET NO.