



1 ENLARGED CAFETERIA A38 PLAN
 AE101/AE404 SCALE: 1/4" = 1'-0"


6
 AE721

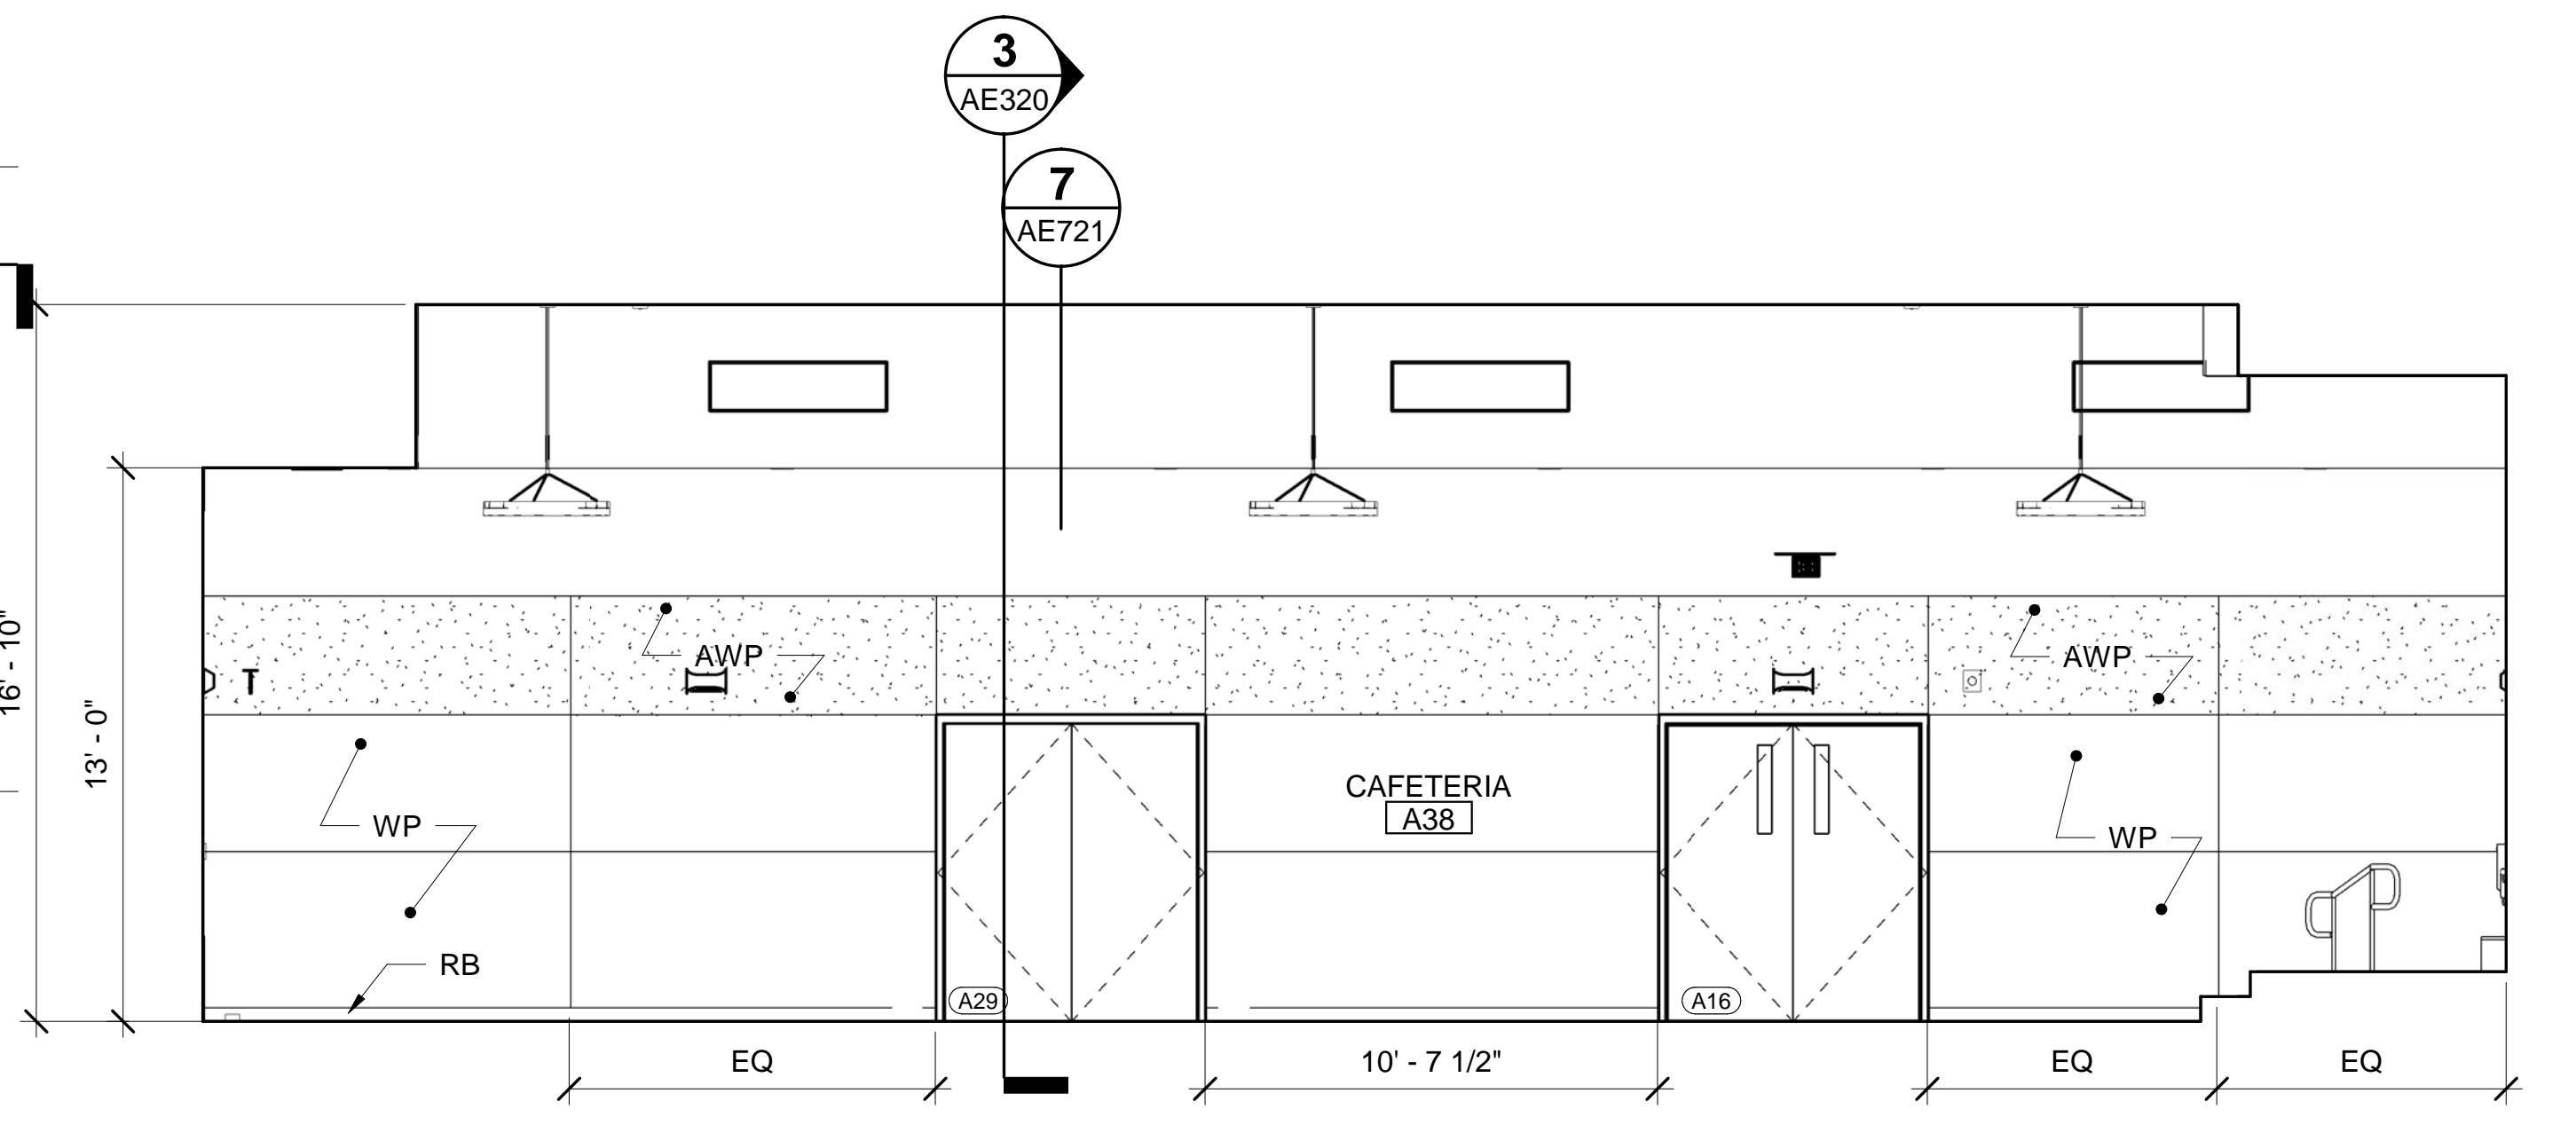


3 CAFETERIA A38 - EAST ELEV
 AE402/AE404 SCALE: 1/4" = 1'-0"

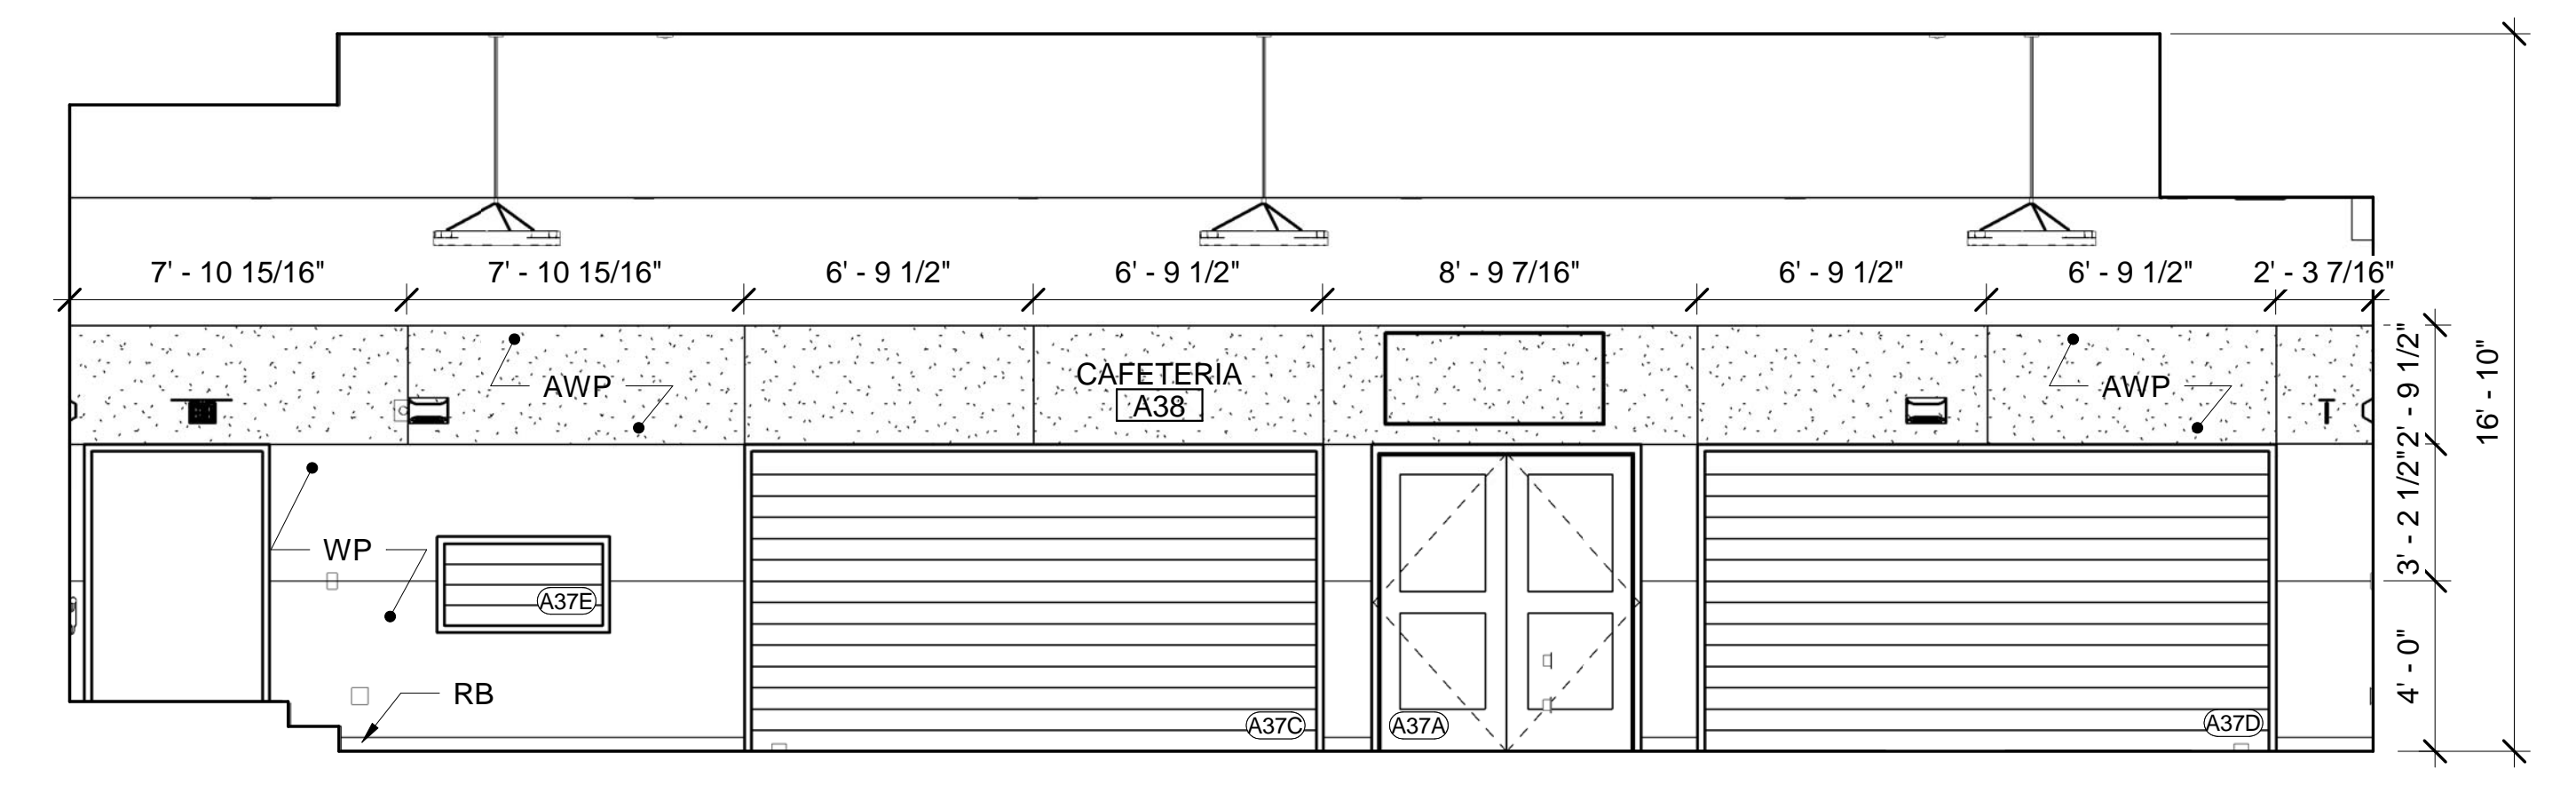


4 CAFETERIA A38 - WEST ELEV
 AE402/AE404 SCALE: 1/4" = 1'-0"

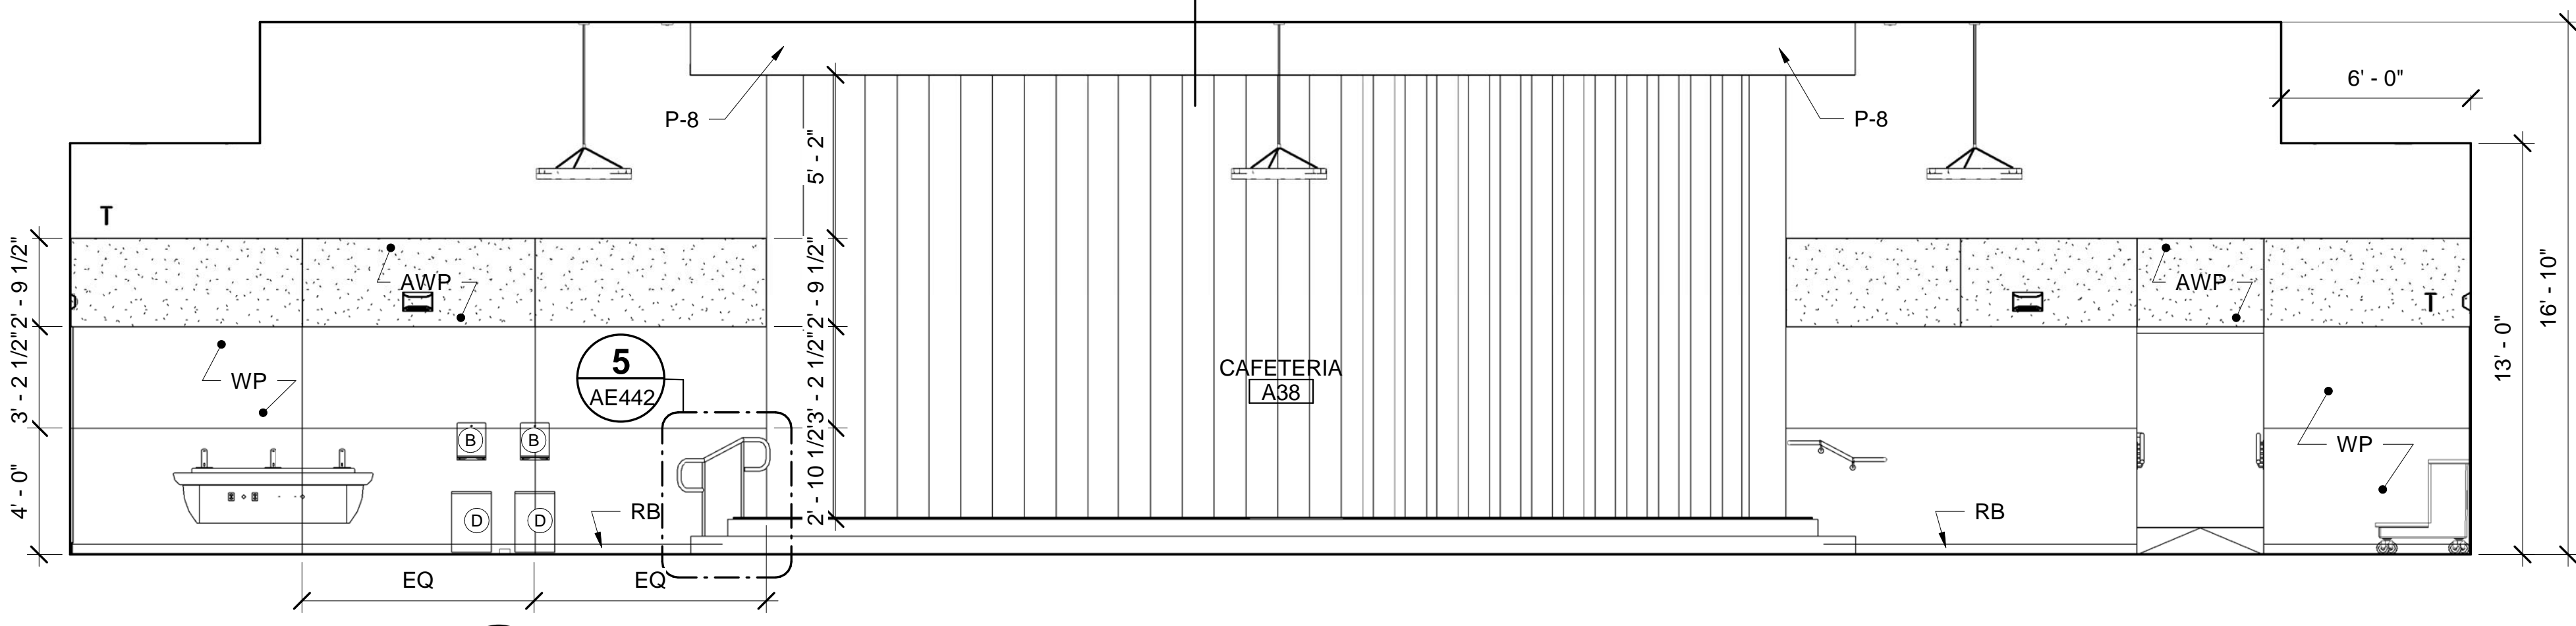

5 CAFETERIA A38 - SOUTH ELEV
 AE404/AE404 SCALE: 1/4" = 1'-0"

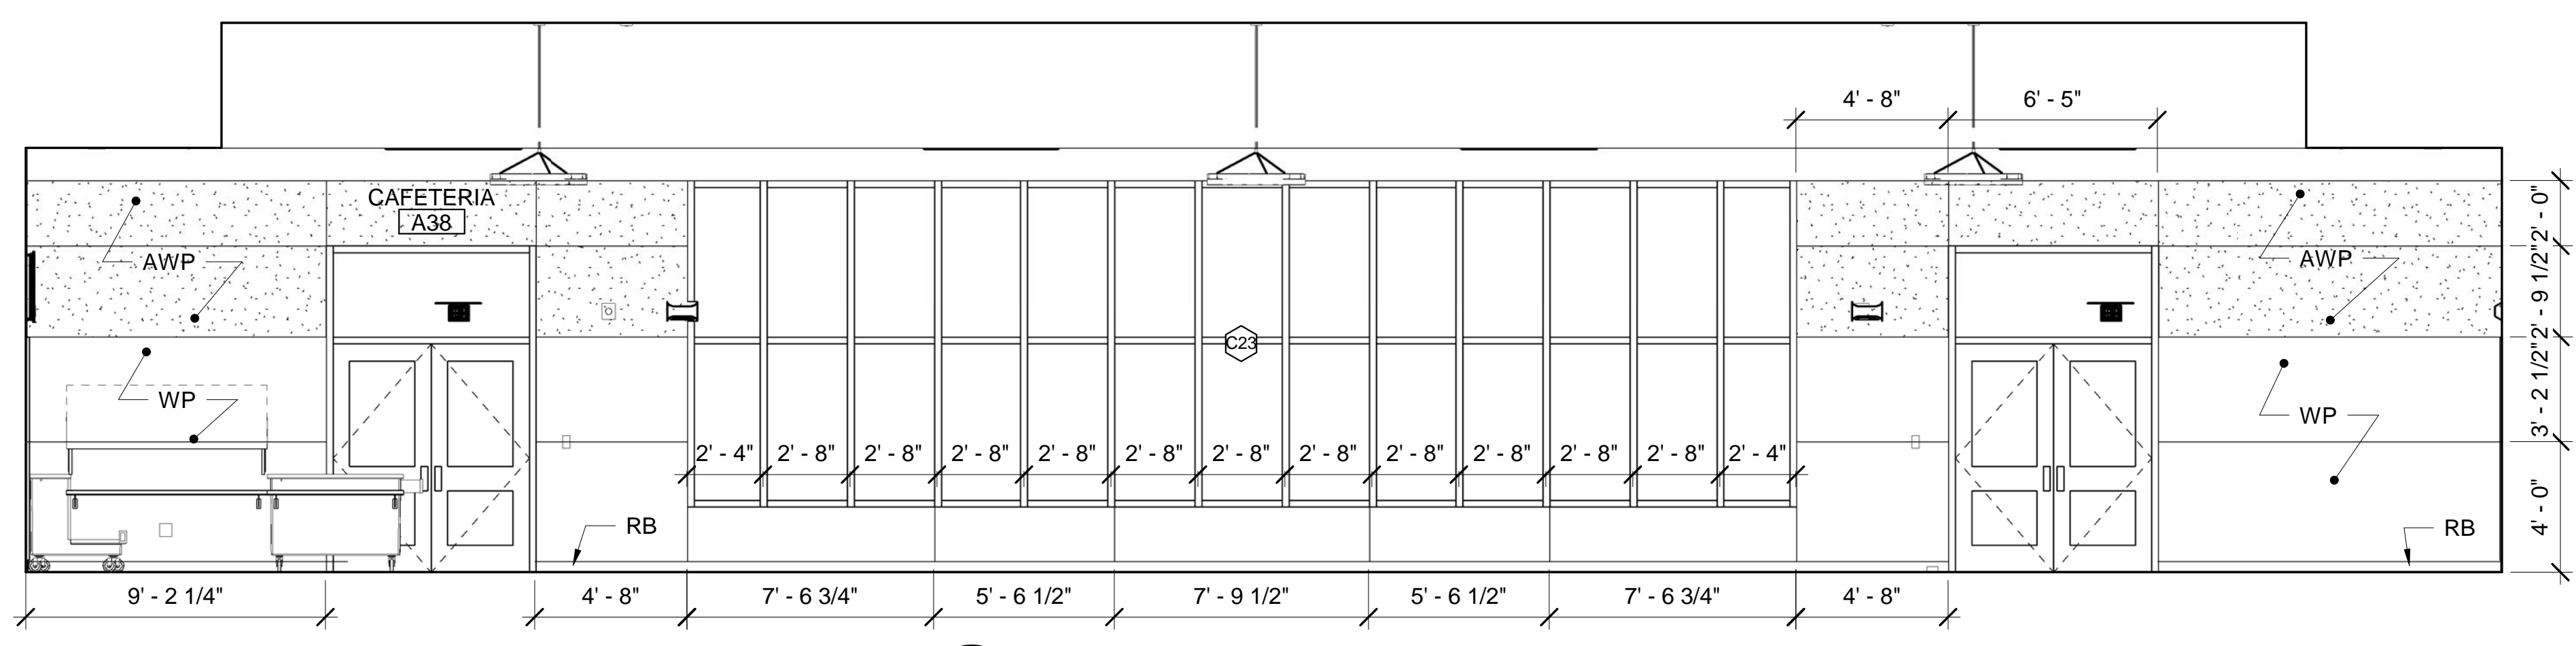

6 CAFETERIA A38 - NORTH ELEV
 AE404/AE404 SCALE: 1/4" = 1'-0"

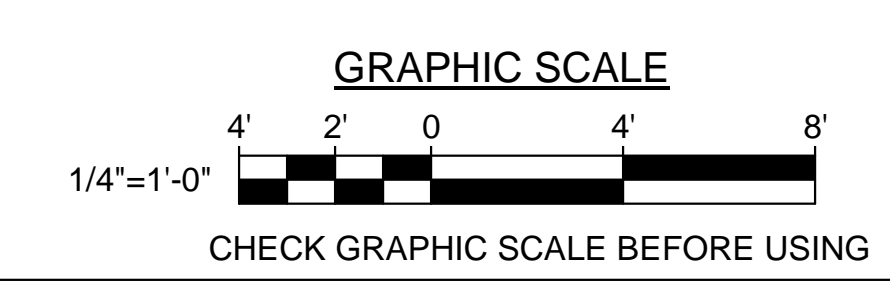

		STATE OF MAINE PUBLIC SCHOOL PROJECT	
		TITLE: PORTLAND PUBLIC SCHOOLS NEW FRED P. HALL ELEMENTARY SCHOOL LOCATION: 23 ORONO ROAD, PORTLAND, ME	
DRAWN BY: DEM CHECK BY: TGB		OAK POINT ARCHITECTS	
NO. DATE DESCRIPTION BY NO. DATE		REVISIONS	
DATE: 03/17/17		SHEET NO.: 155 OF 312	