




1 ENLARGED LIBRARY B19 PLAN
 AE102/AE405 SCALE: 1/4" = 1'-0"

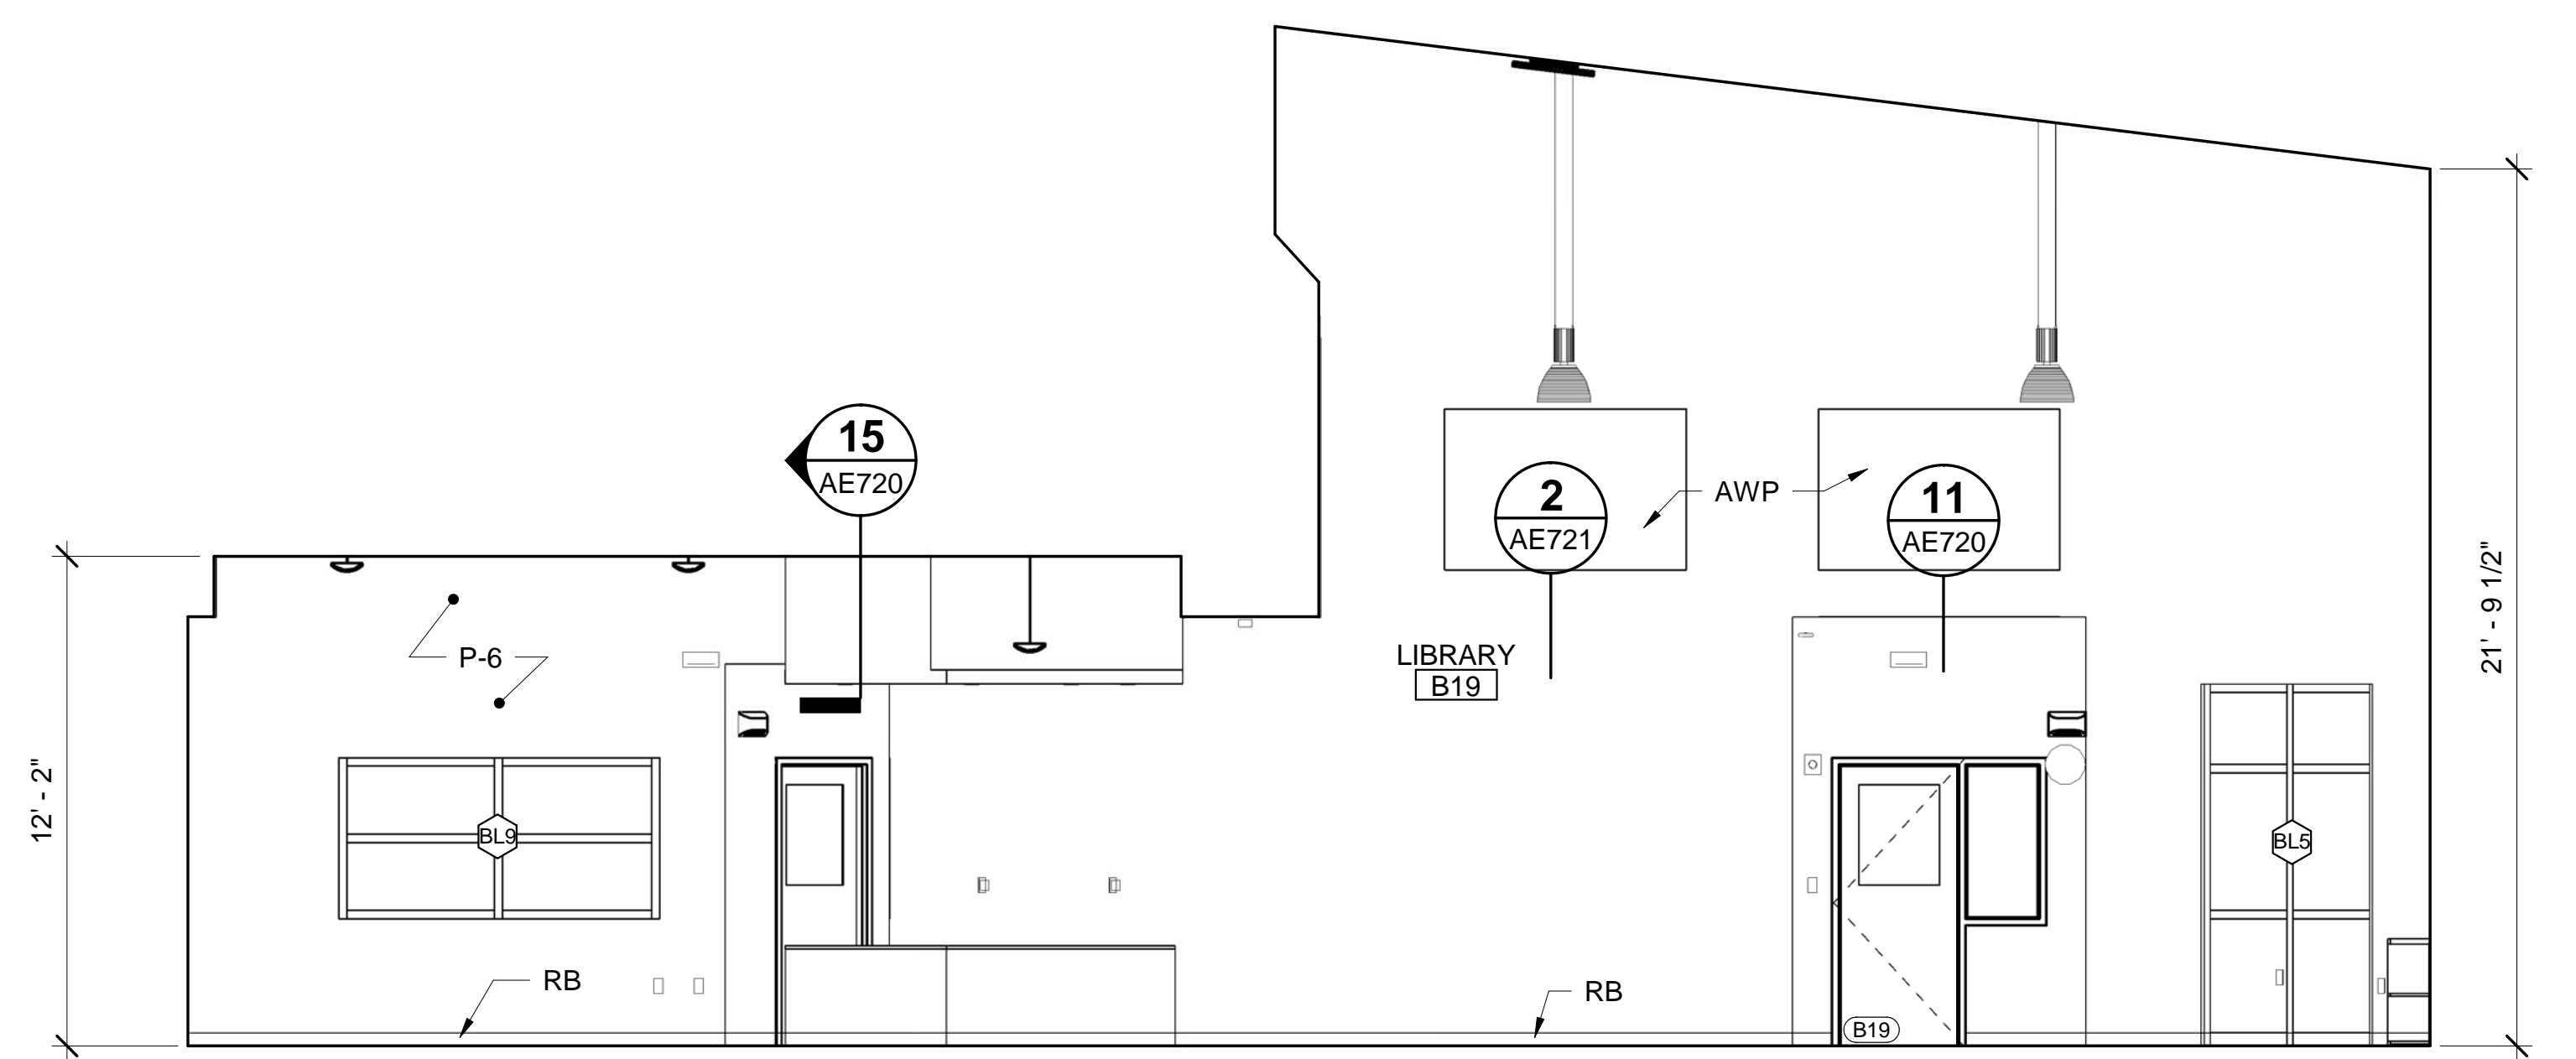


2 LIBRARY B19 - SOUTH ELEV
 AE405/AE720 SCALE: 1/4" = 1'-0"

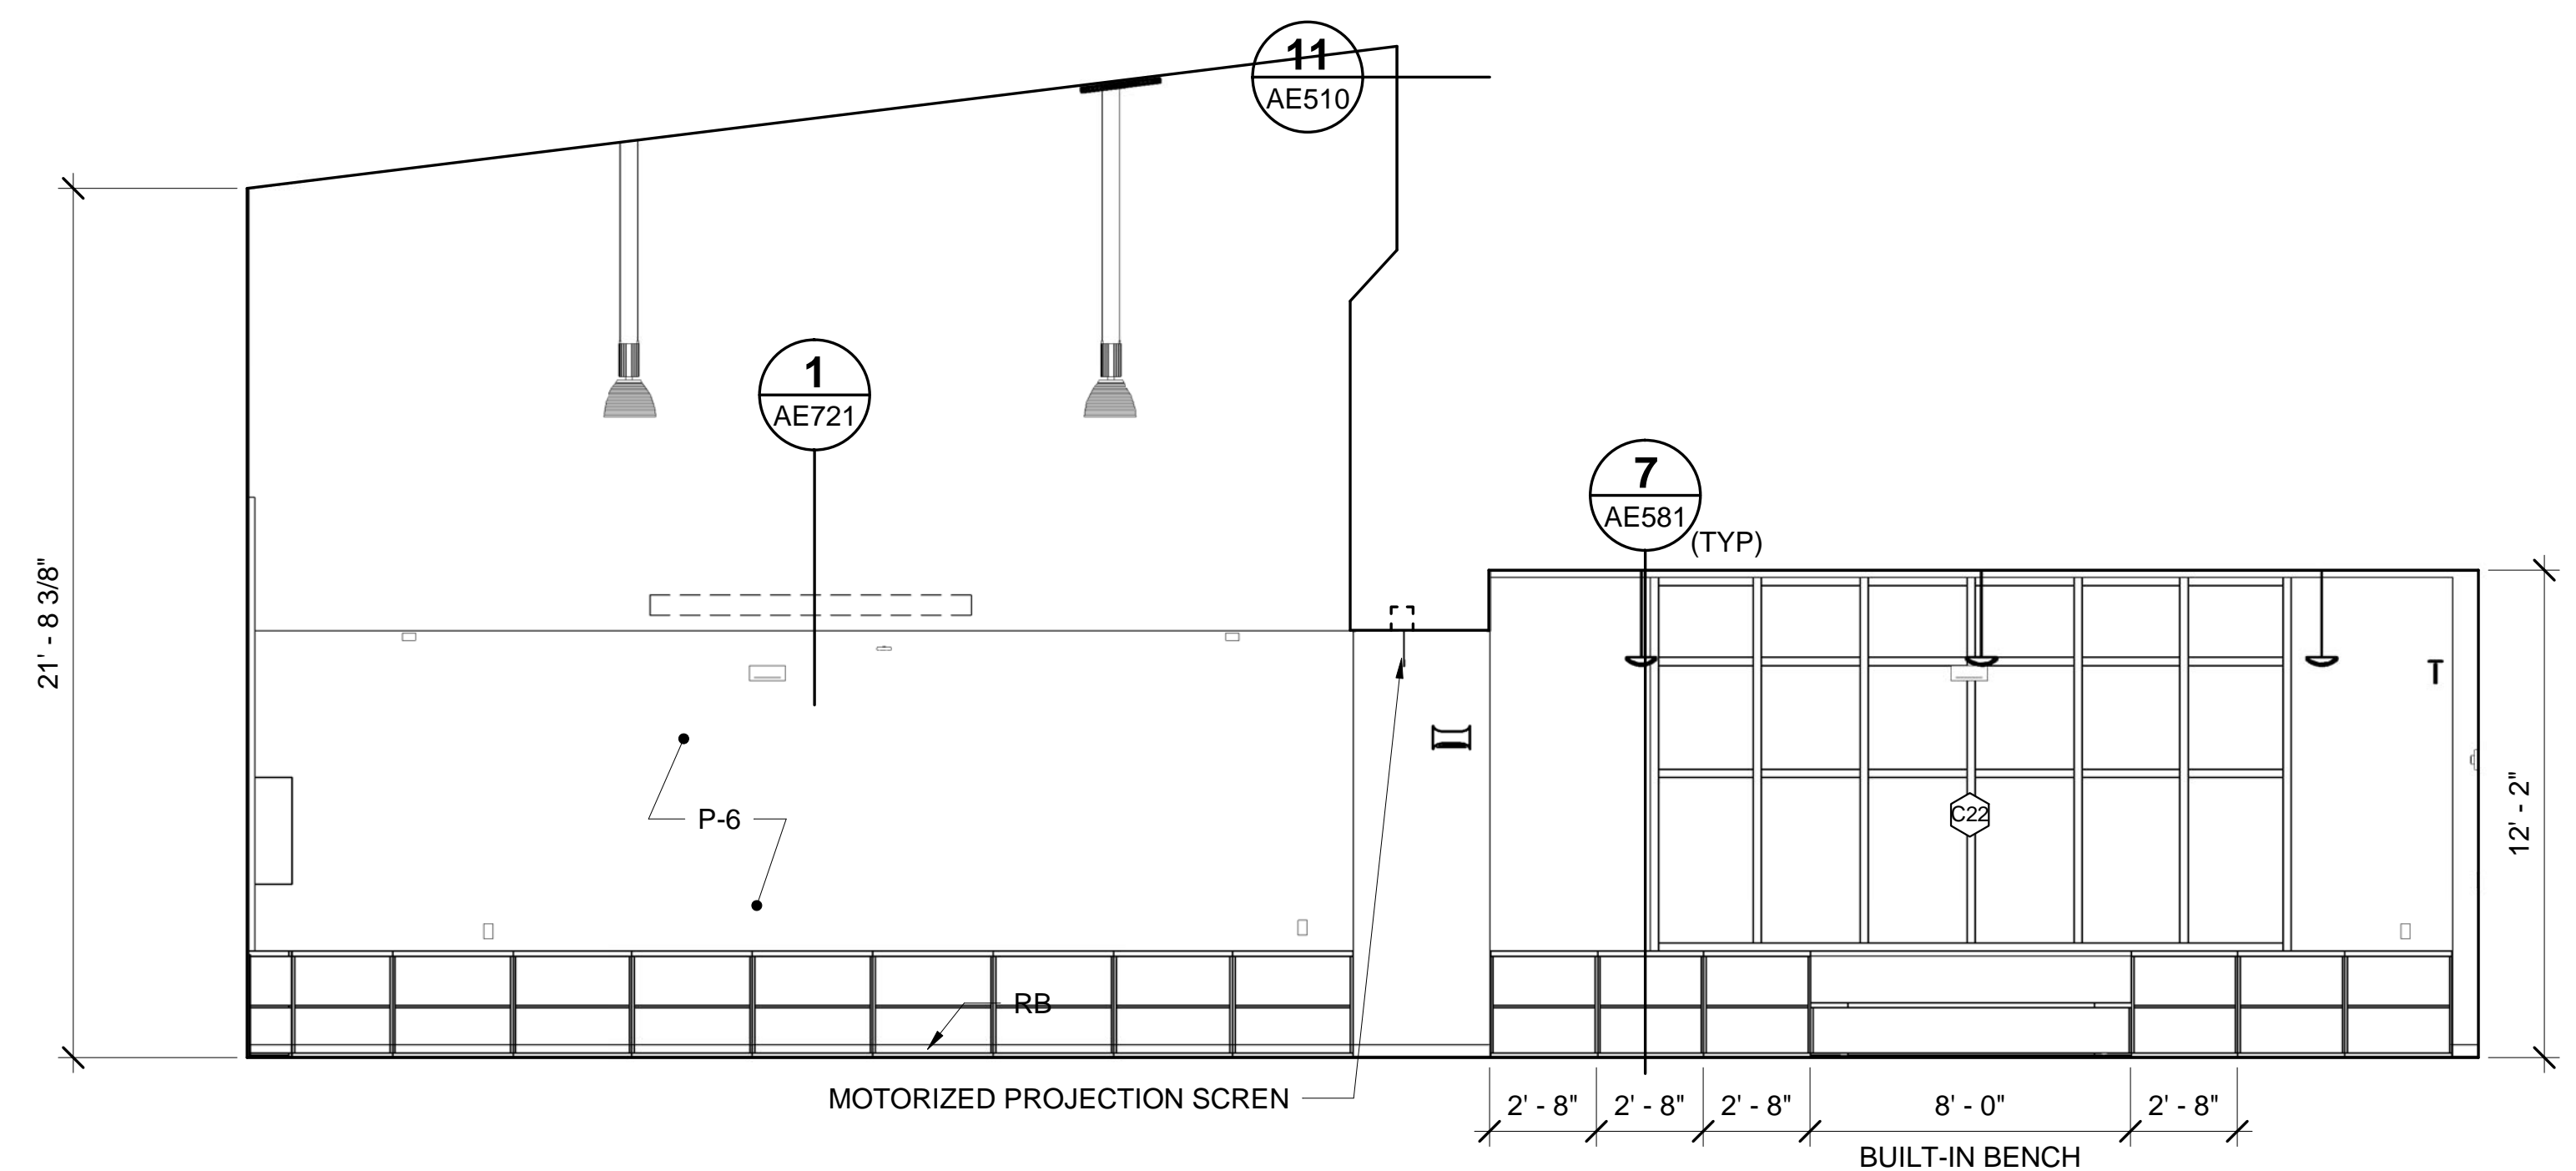


3 LIBRARY B19 - NORTH ELEV
 AE405/AE510 SCALE: 1/4" = 1'-0"

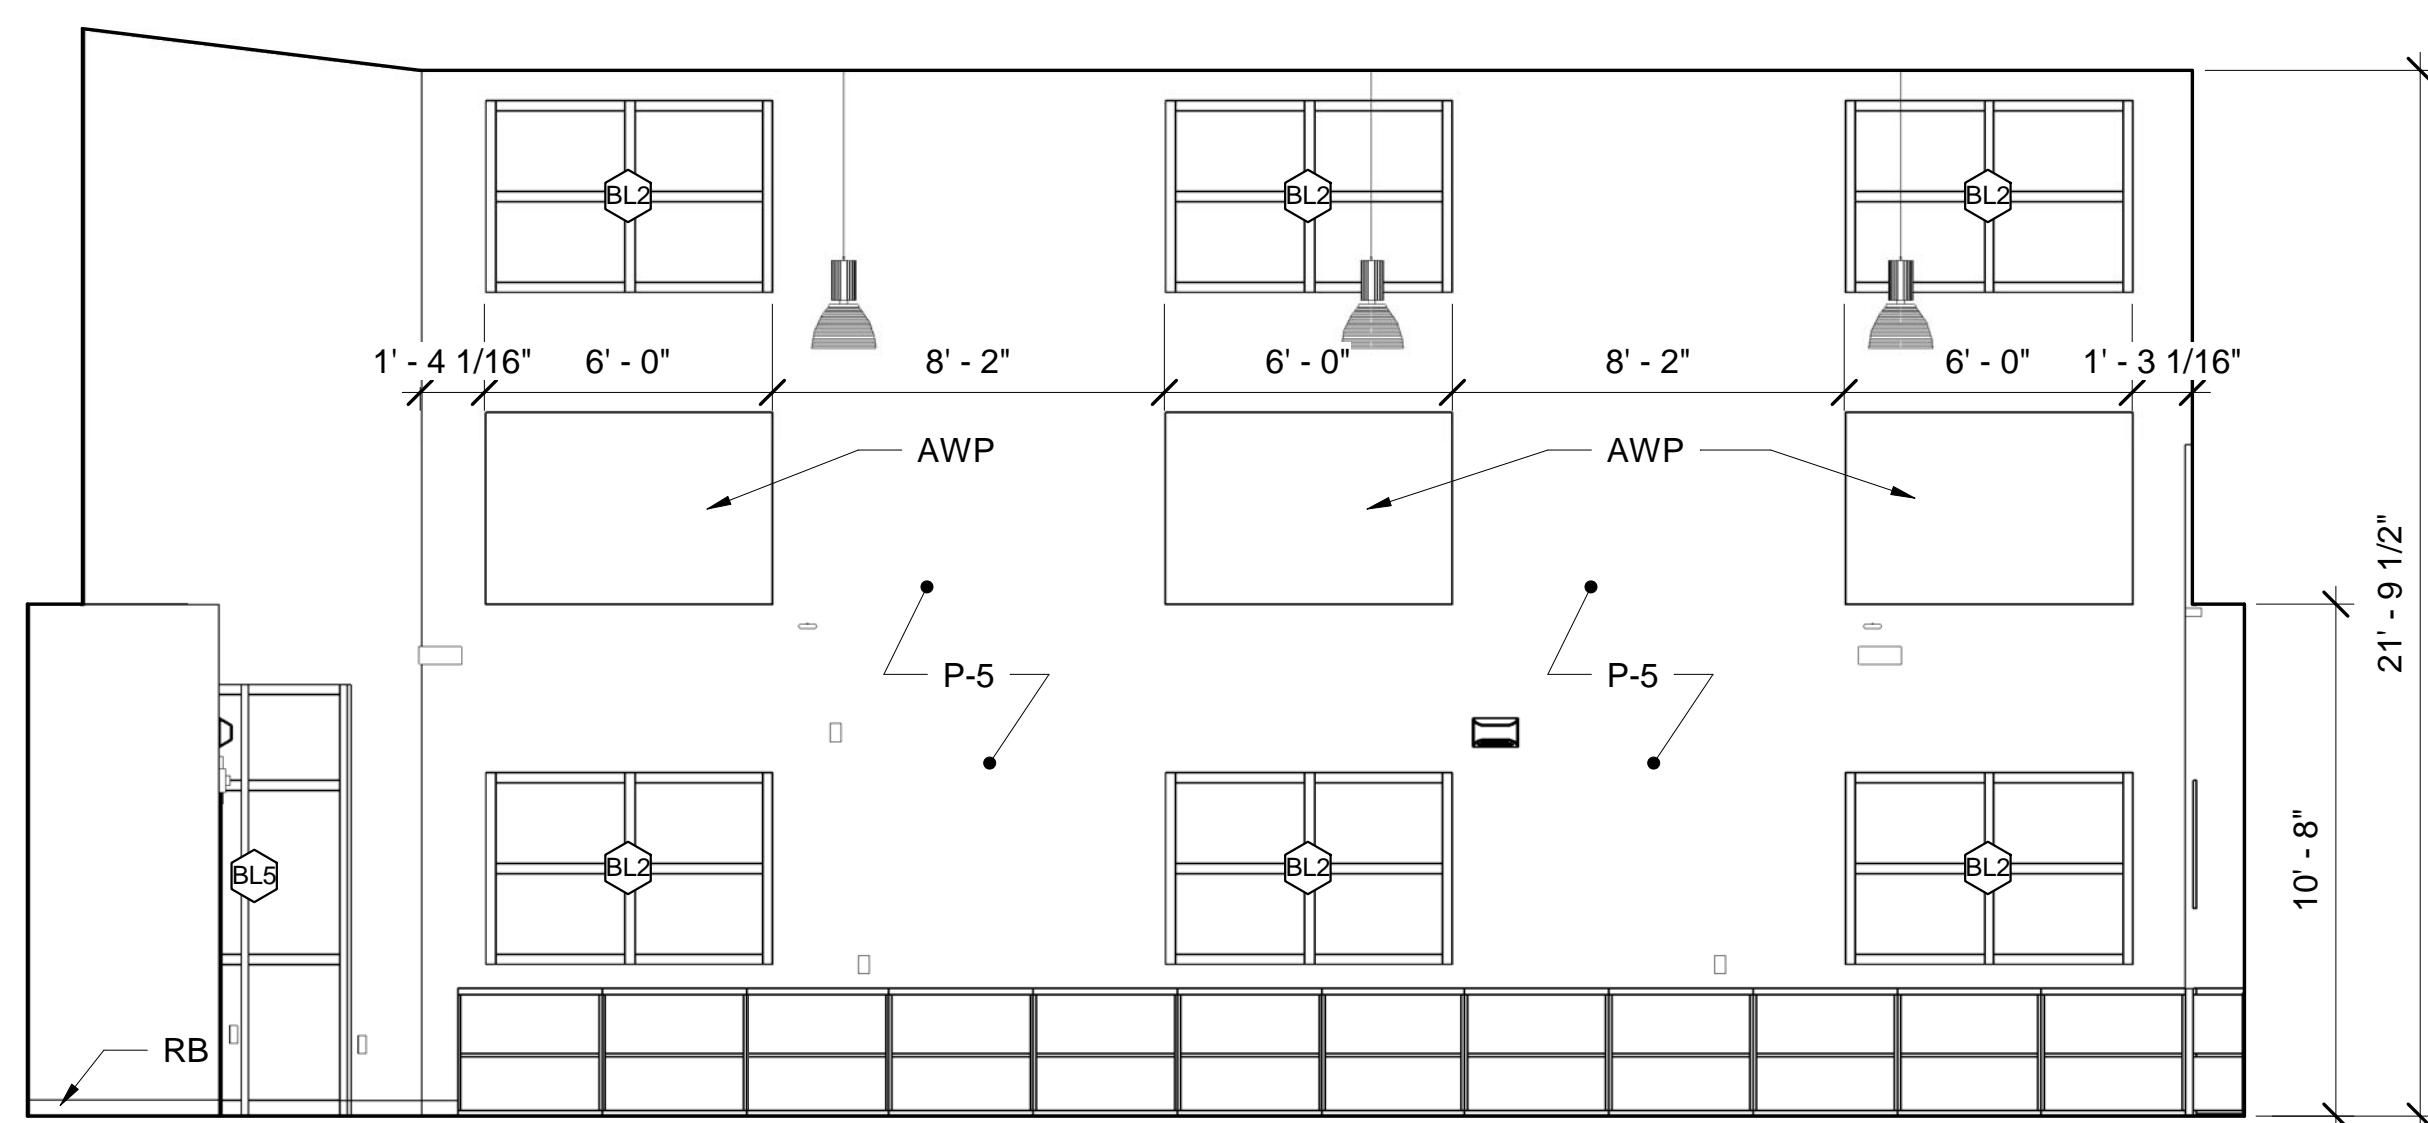


4 LIBRARY B19 - WEST ELEV
 AE405/AE580 SCALE: 1/4" = 1'-0"

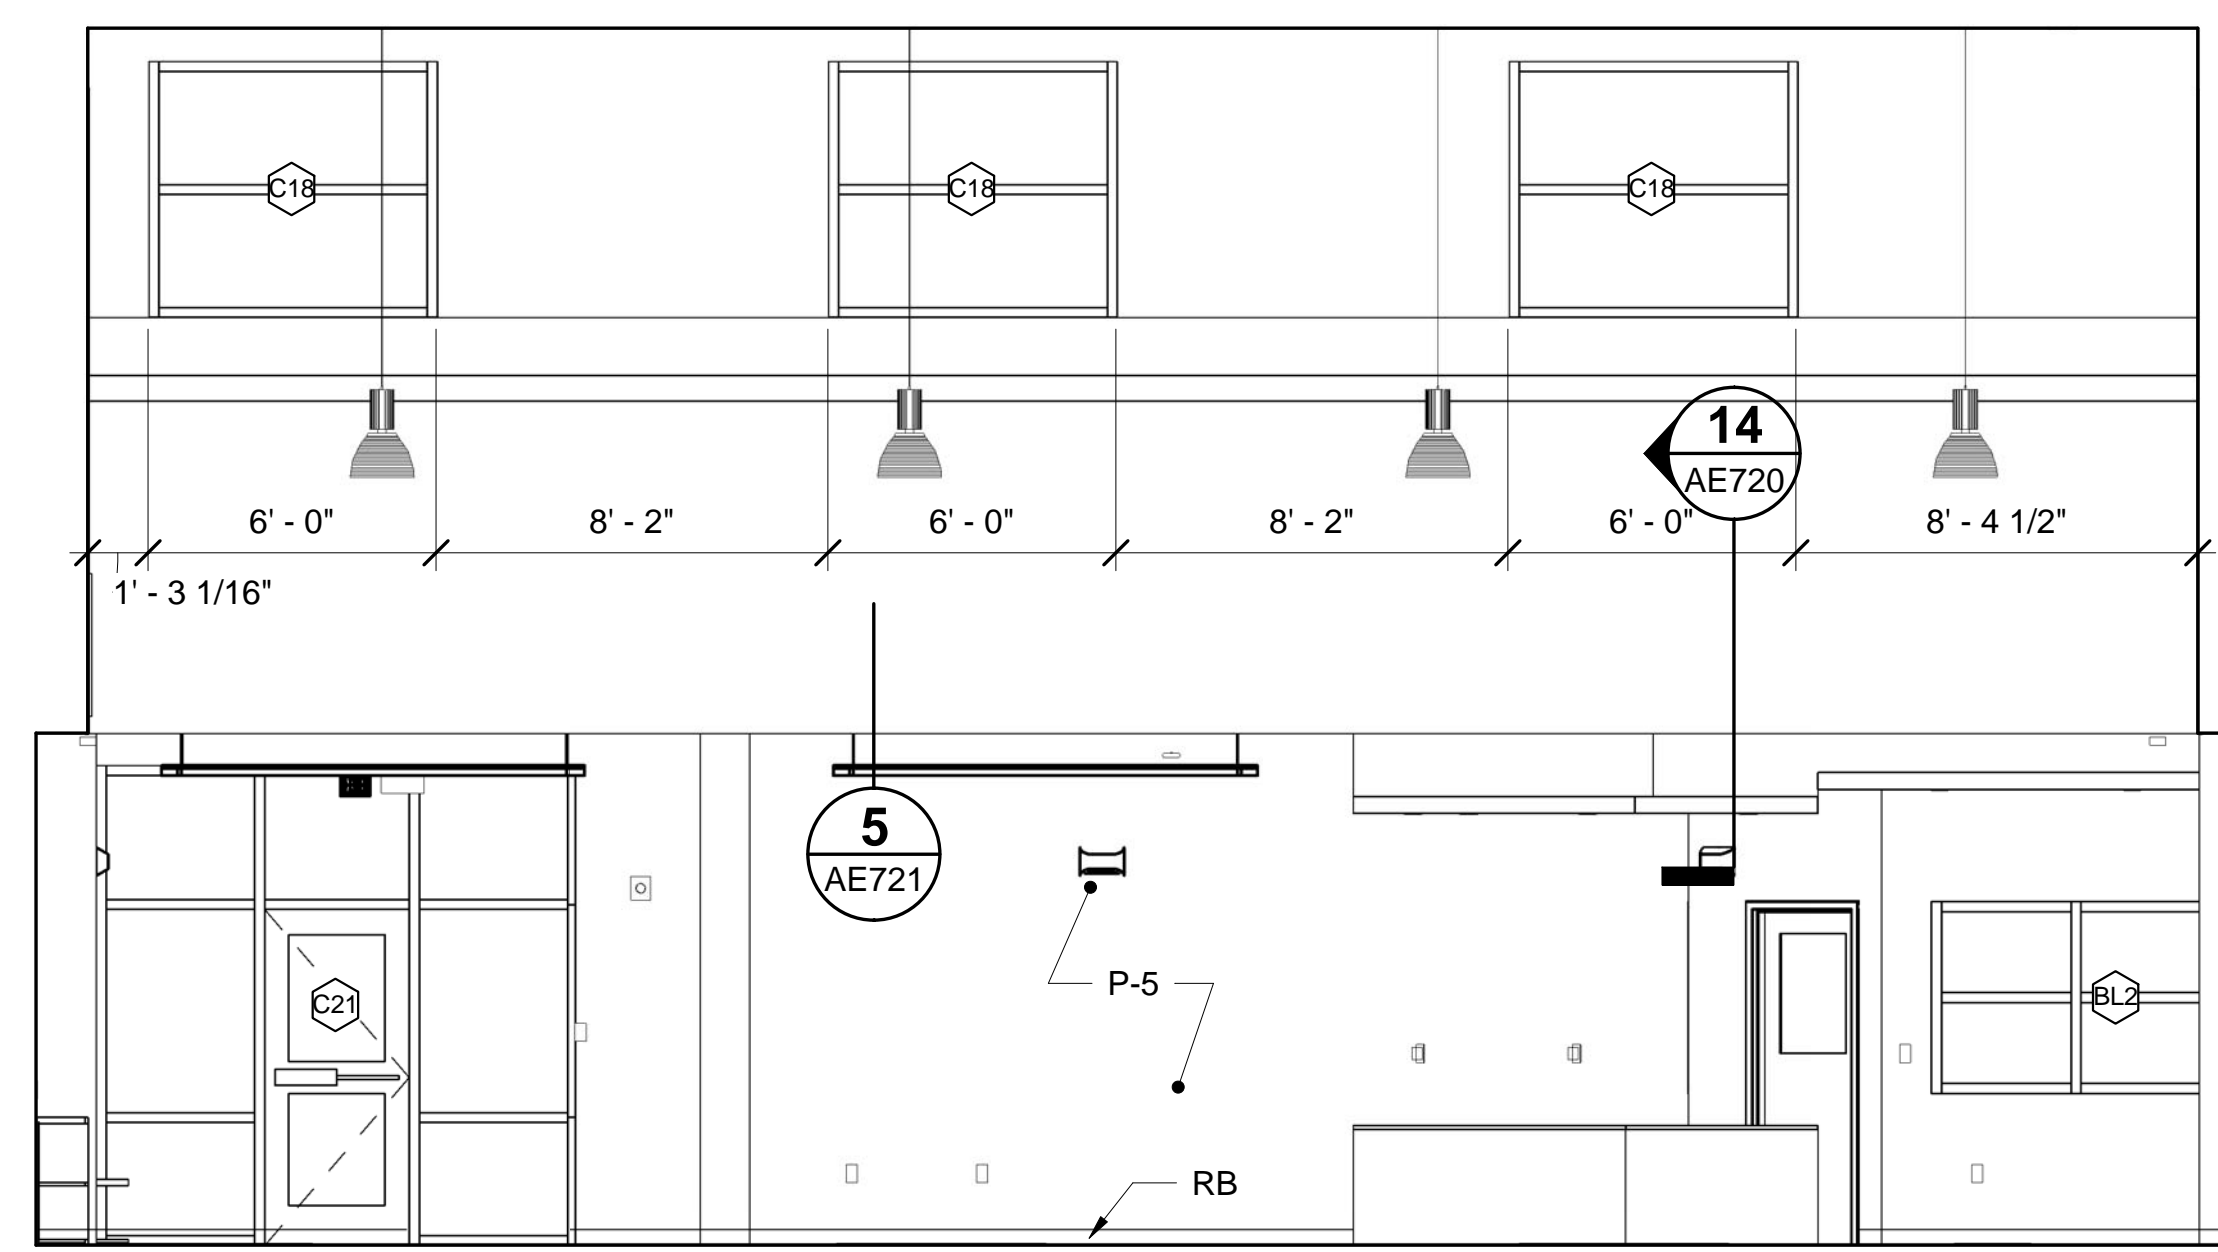

5 LIBRARY B19 - EAST ELEV
 AE405/AE721 SCALE: 1/4" = 1'-0"

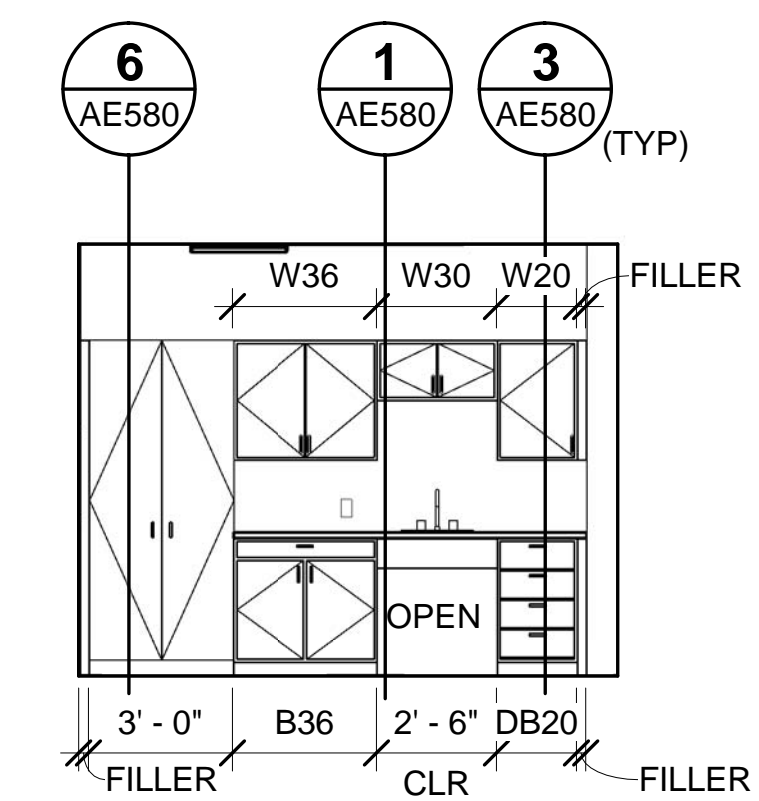

6 STORAGE B19A - EAST ELEV
 AE405/AE580 SCALE: 1/4" = 1'-0"

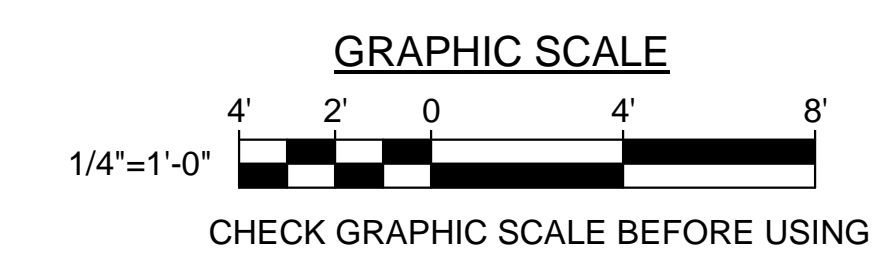

		STATE OF MAINE PUBLIC SCHOOL PROJECT TITLE: PORTLAND PUBLIC SCHOOLS NEW FRED P. HALL ELEMENTARY SCHOOL LOCATION: 23 ORONO ROAD, PORTLAND, ME TITLE THIS DWG.: ENLARGED LIBRARY PLAN AND ELEVATIONS
DRAWN BY: DEM CHECK BY: TGB	NO. DATE DESCRIPTION BY NO. REVISIONS DATE	OAK POINT ASSOCIATES 231 Main Street, Biddeford, Maine 04005 207.283.9192