




1 MTL SIDING ROOF PARAPET DETAIL
AE311 AE503 SCALE: 1 1/2" = 1'-0"

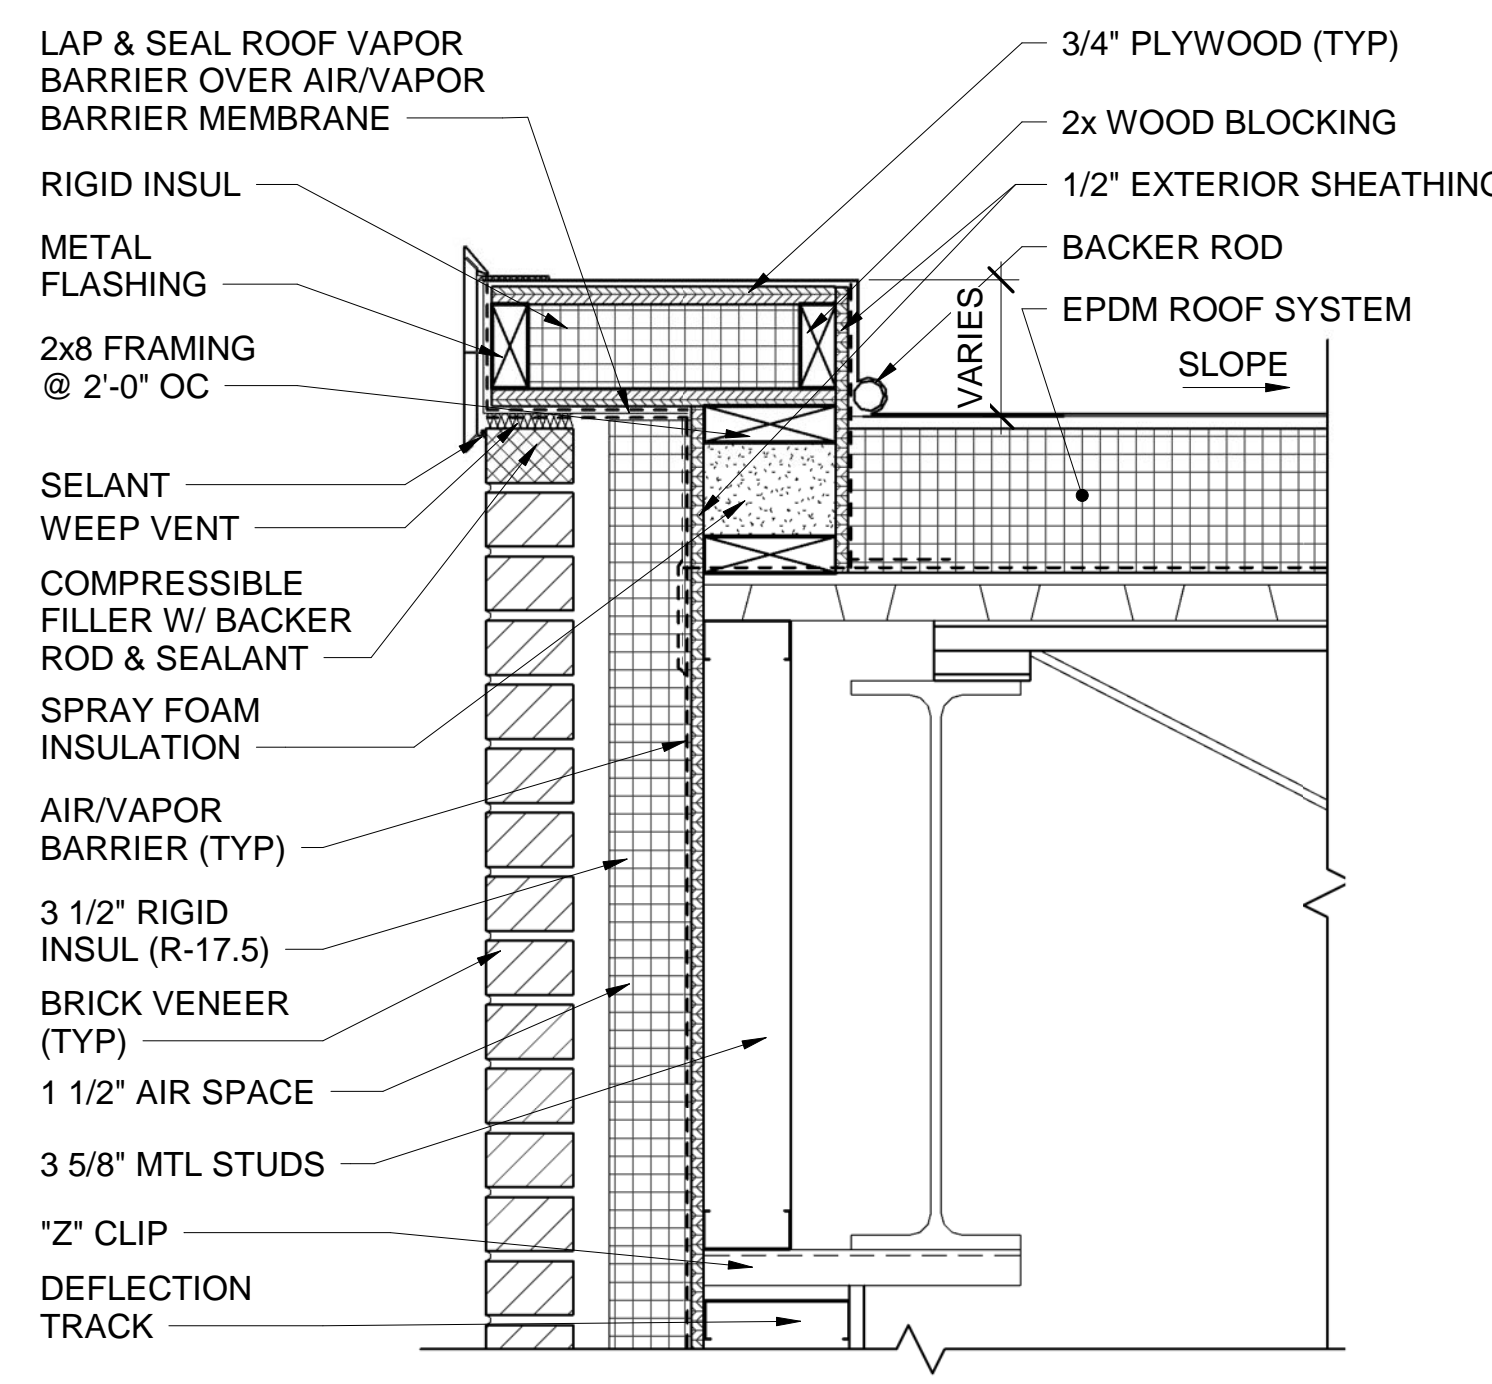


2 MASONRY VENEER ROOF PARAPET DETAIL
AE312 AE503 SCALE: 1 1/2" = 1'-0"

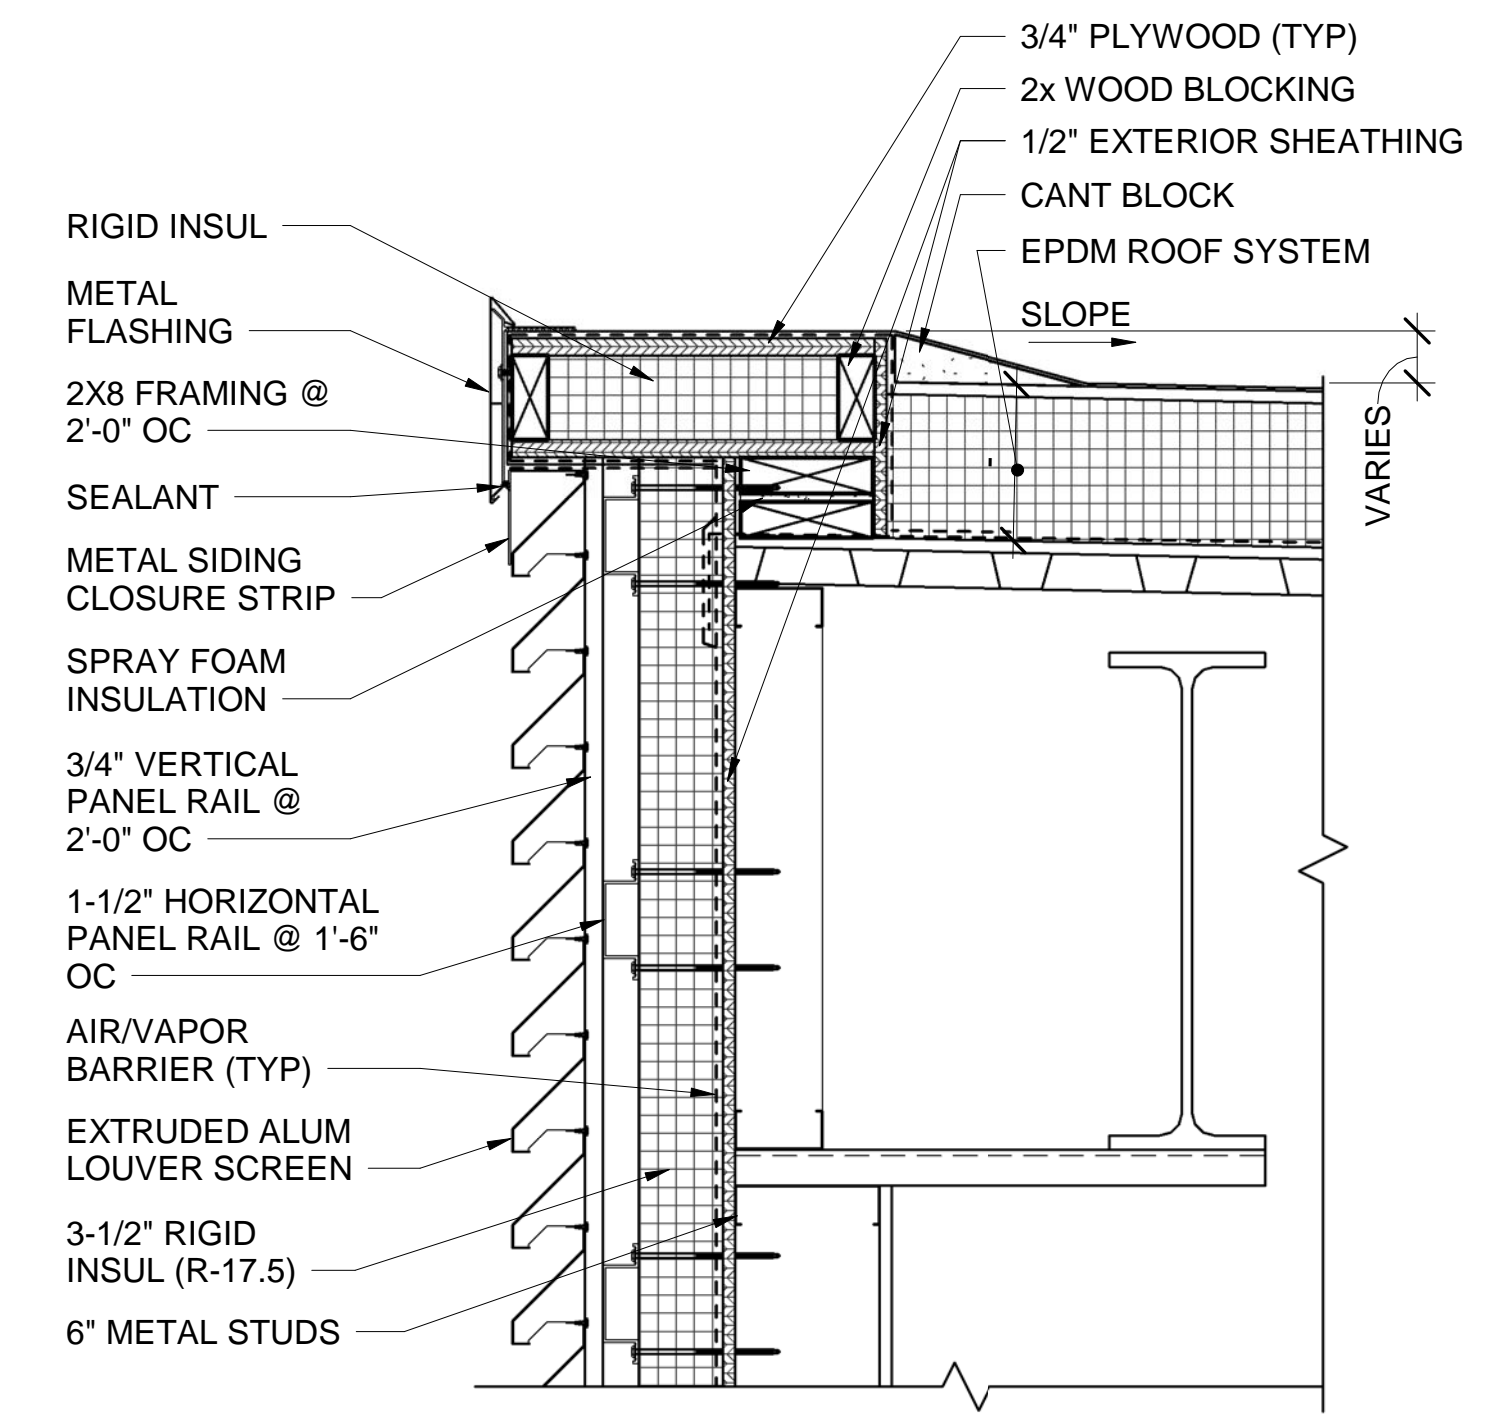


3 LOUVER WALL ROOF EDGE DETAIL
AE314 AE503 SCALE: 1 1/2" = 1'-0"

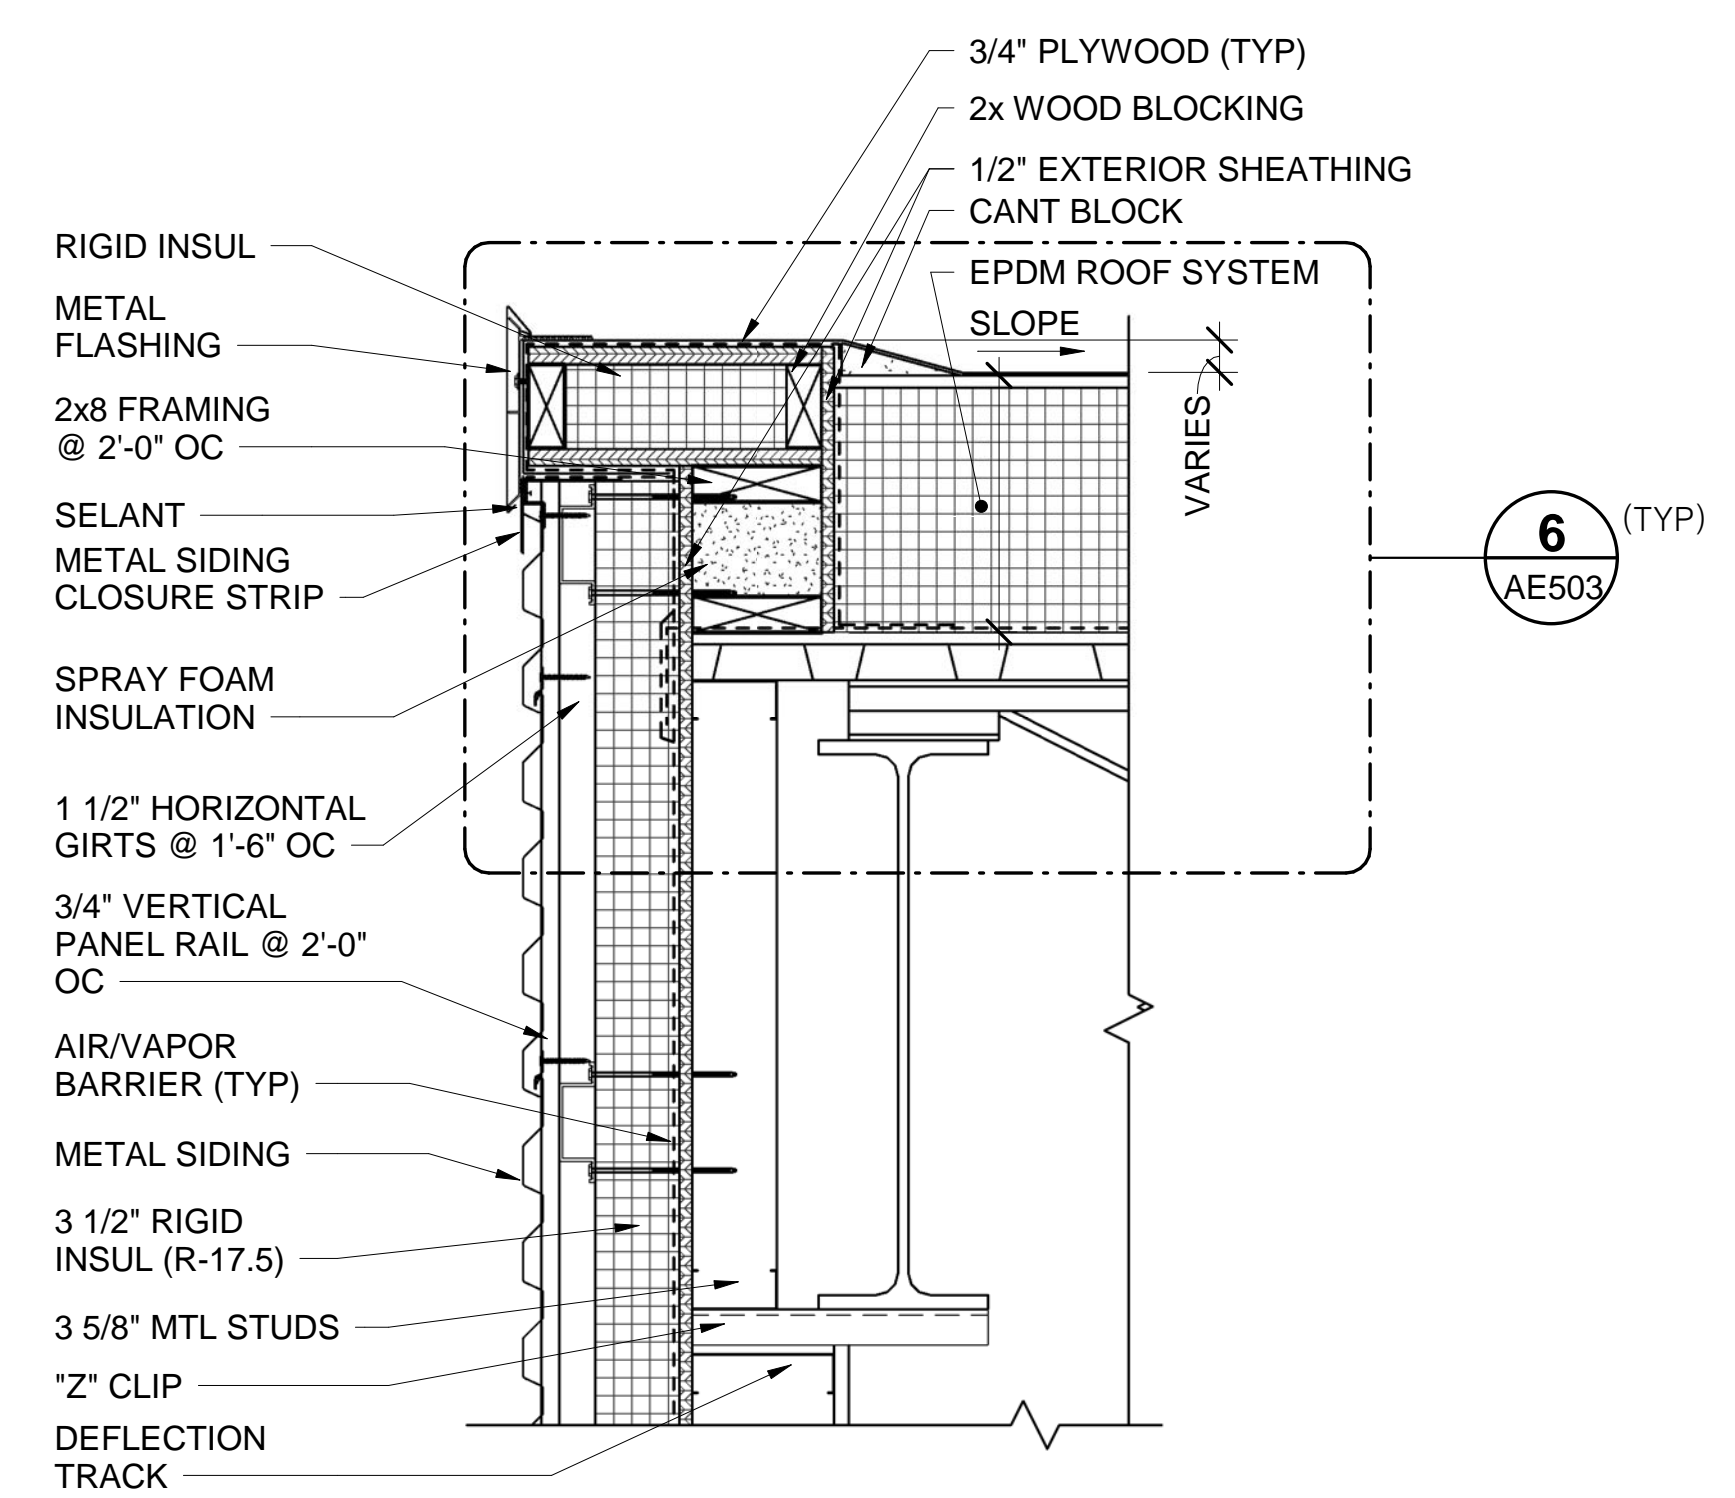


4 MTL SIDING ROOF EDGE DETAIL
AE310 AE503 SCALE: 1 1/2" = 1'-0"

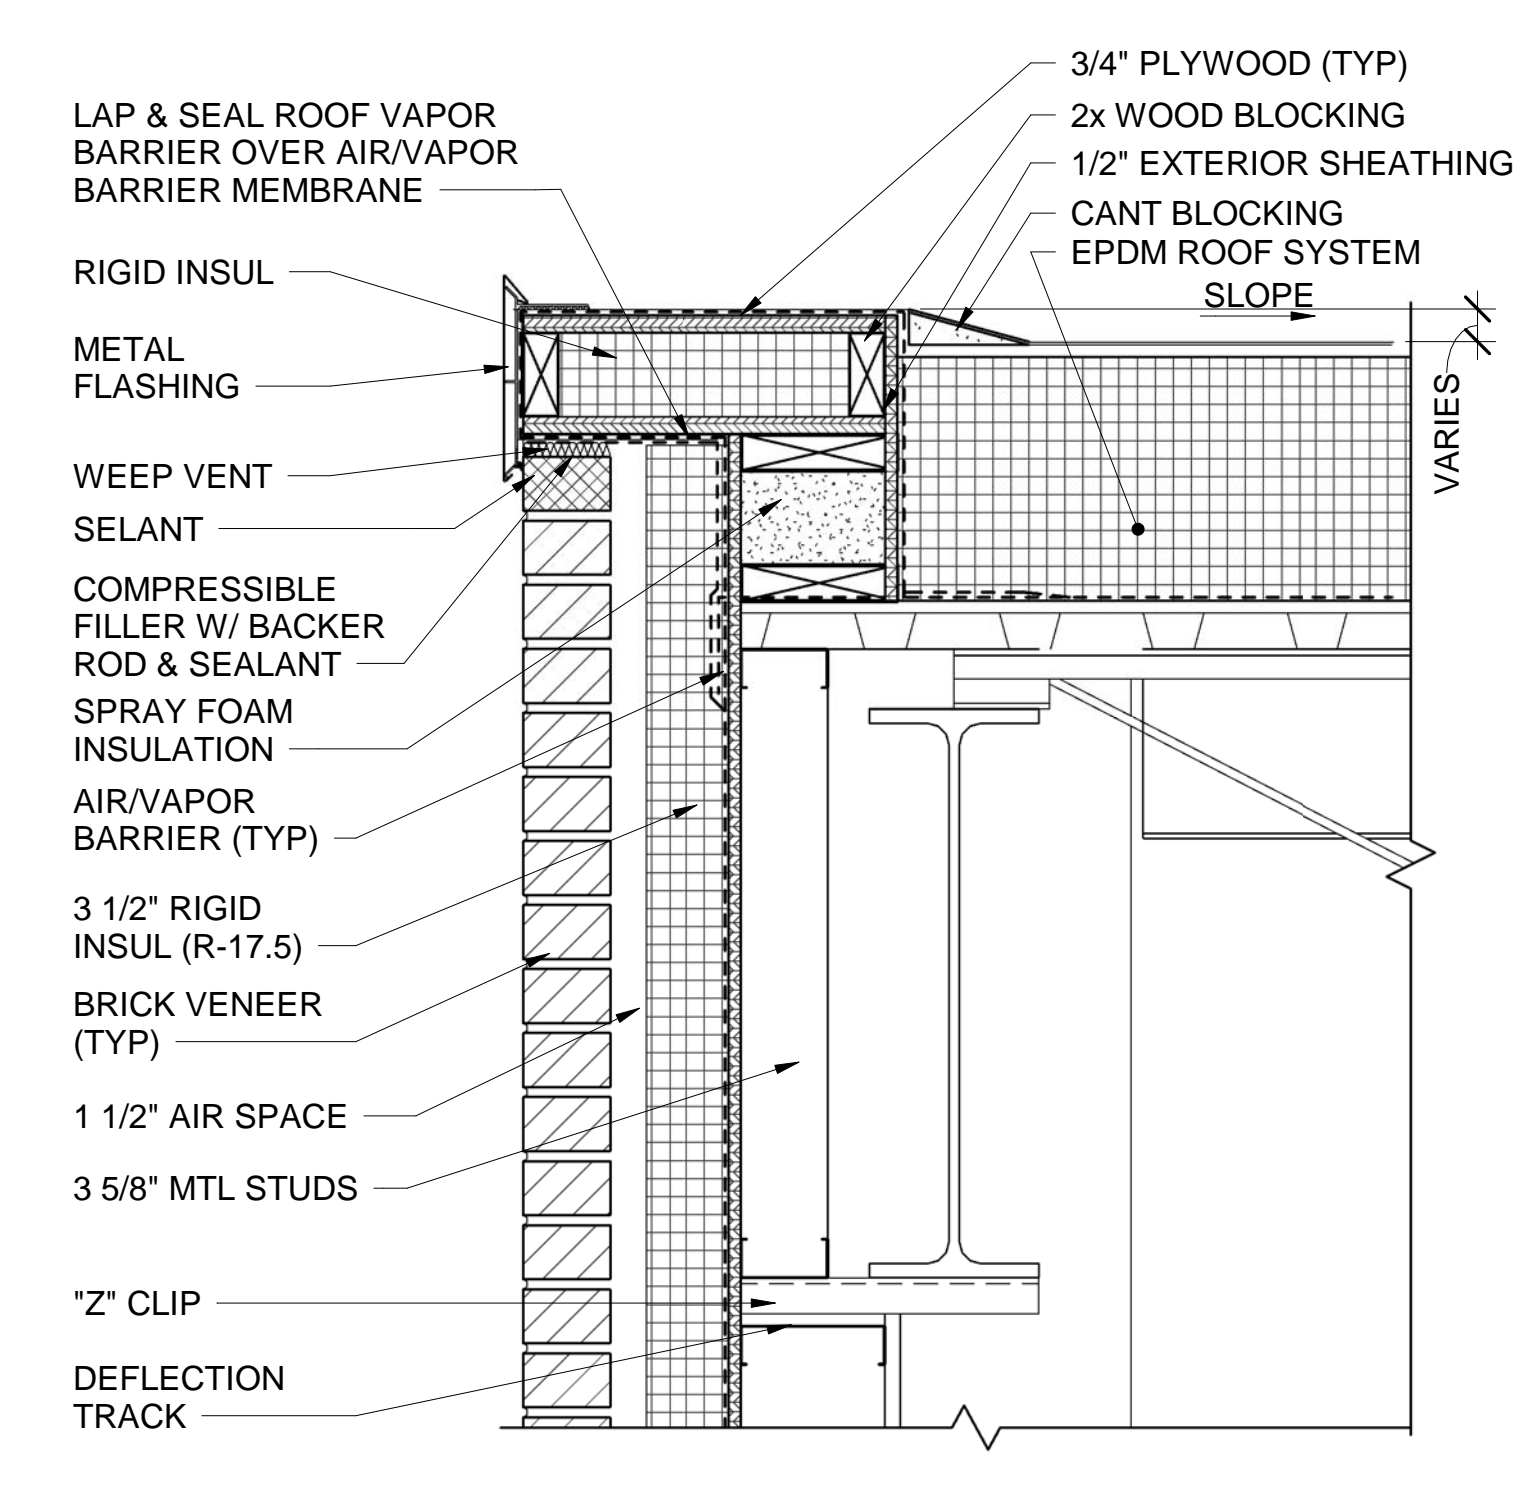


5 MASONRY VENEER ROOF EDGE DETAIL
AE311 AE503 SCALE: 1 1/2" = 1'-0"

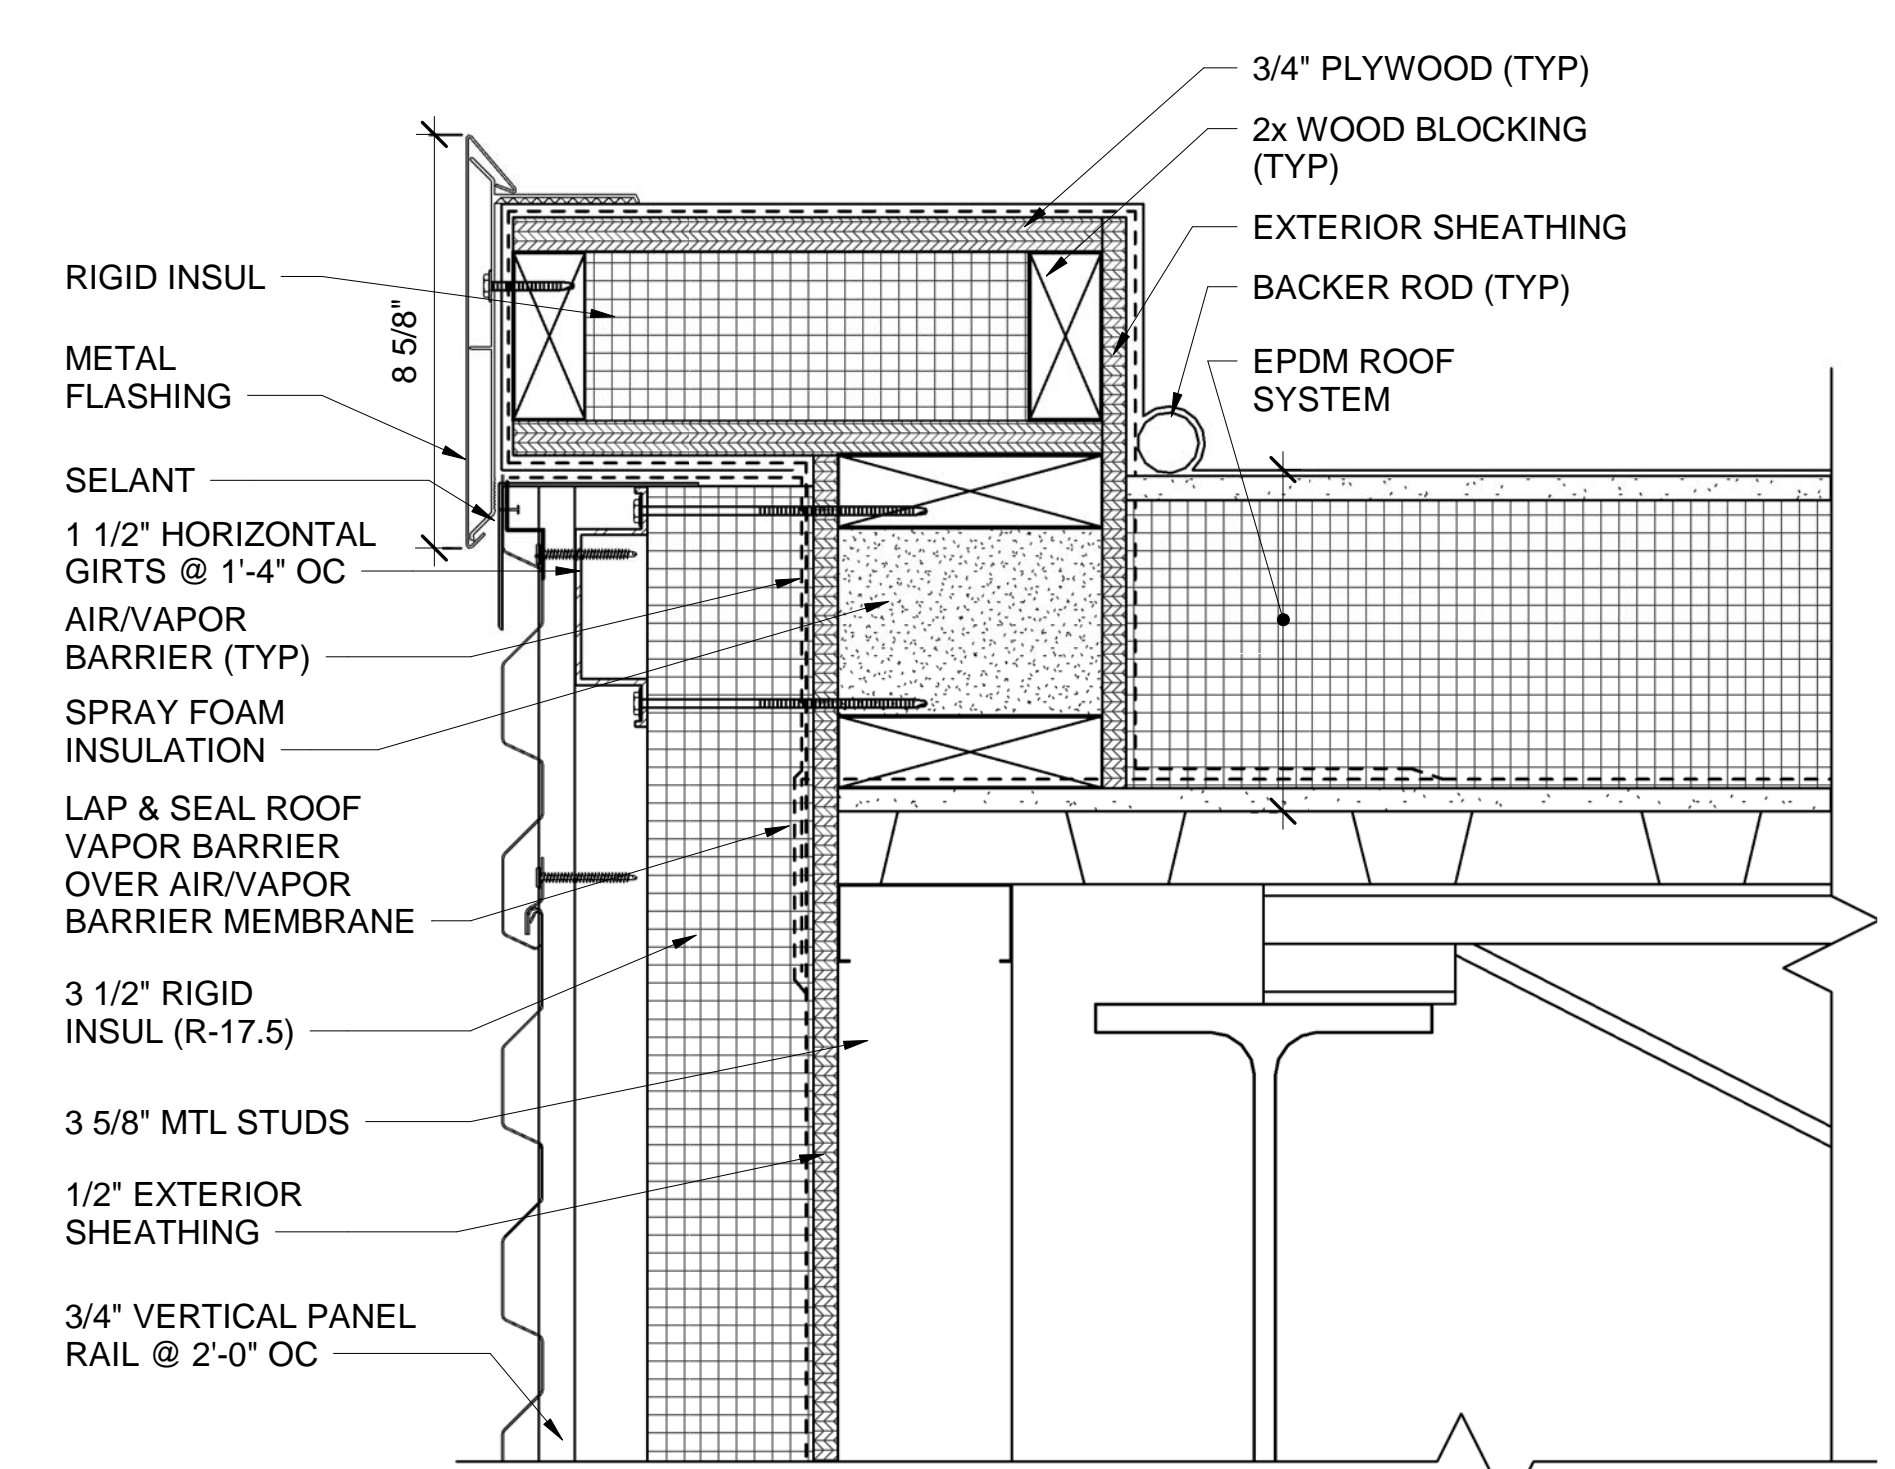


6 TYP ROOF FLASHING DETAIL
AE503 AE503 SCALE: 3" = 1'-0"

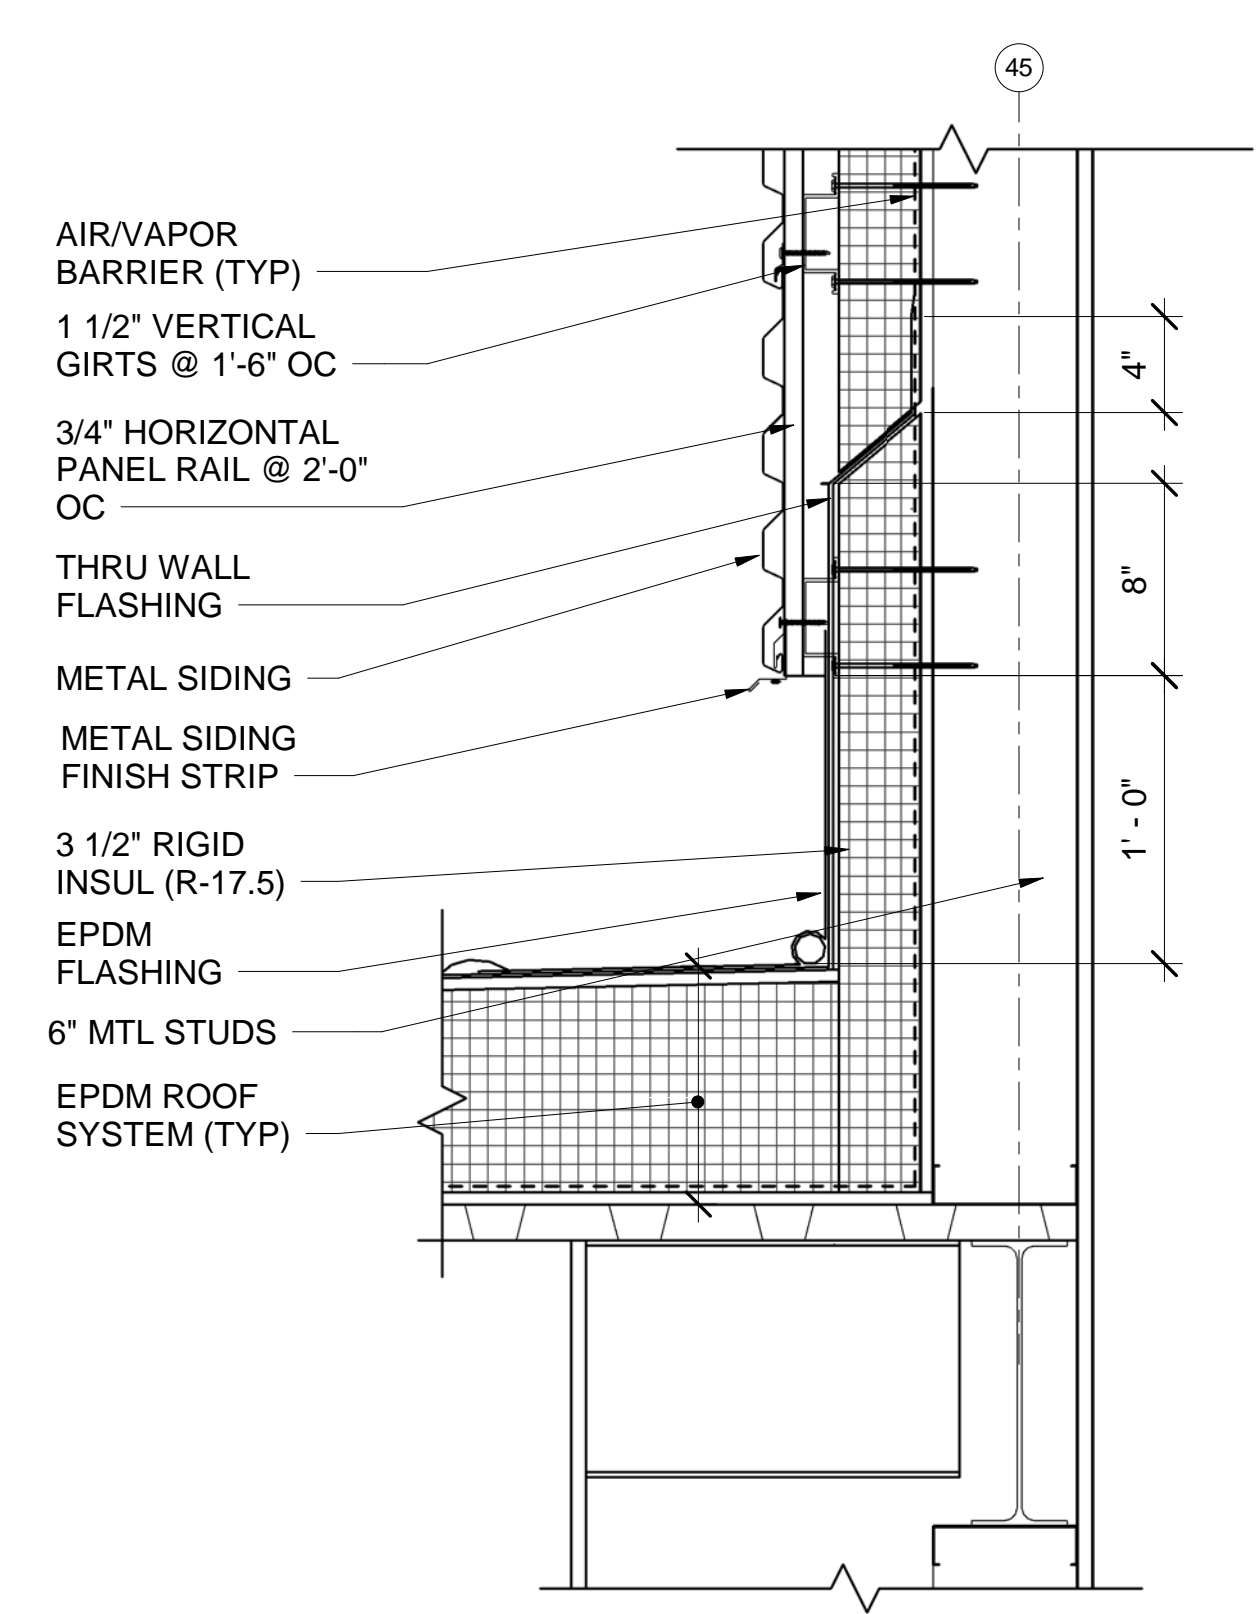

7 MTL SIDING ROOF FLASHING DETAIL
AE311 AE503 SCALE: 1 1/2" = 1'-0"

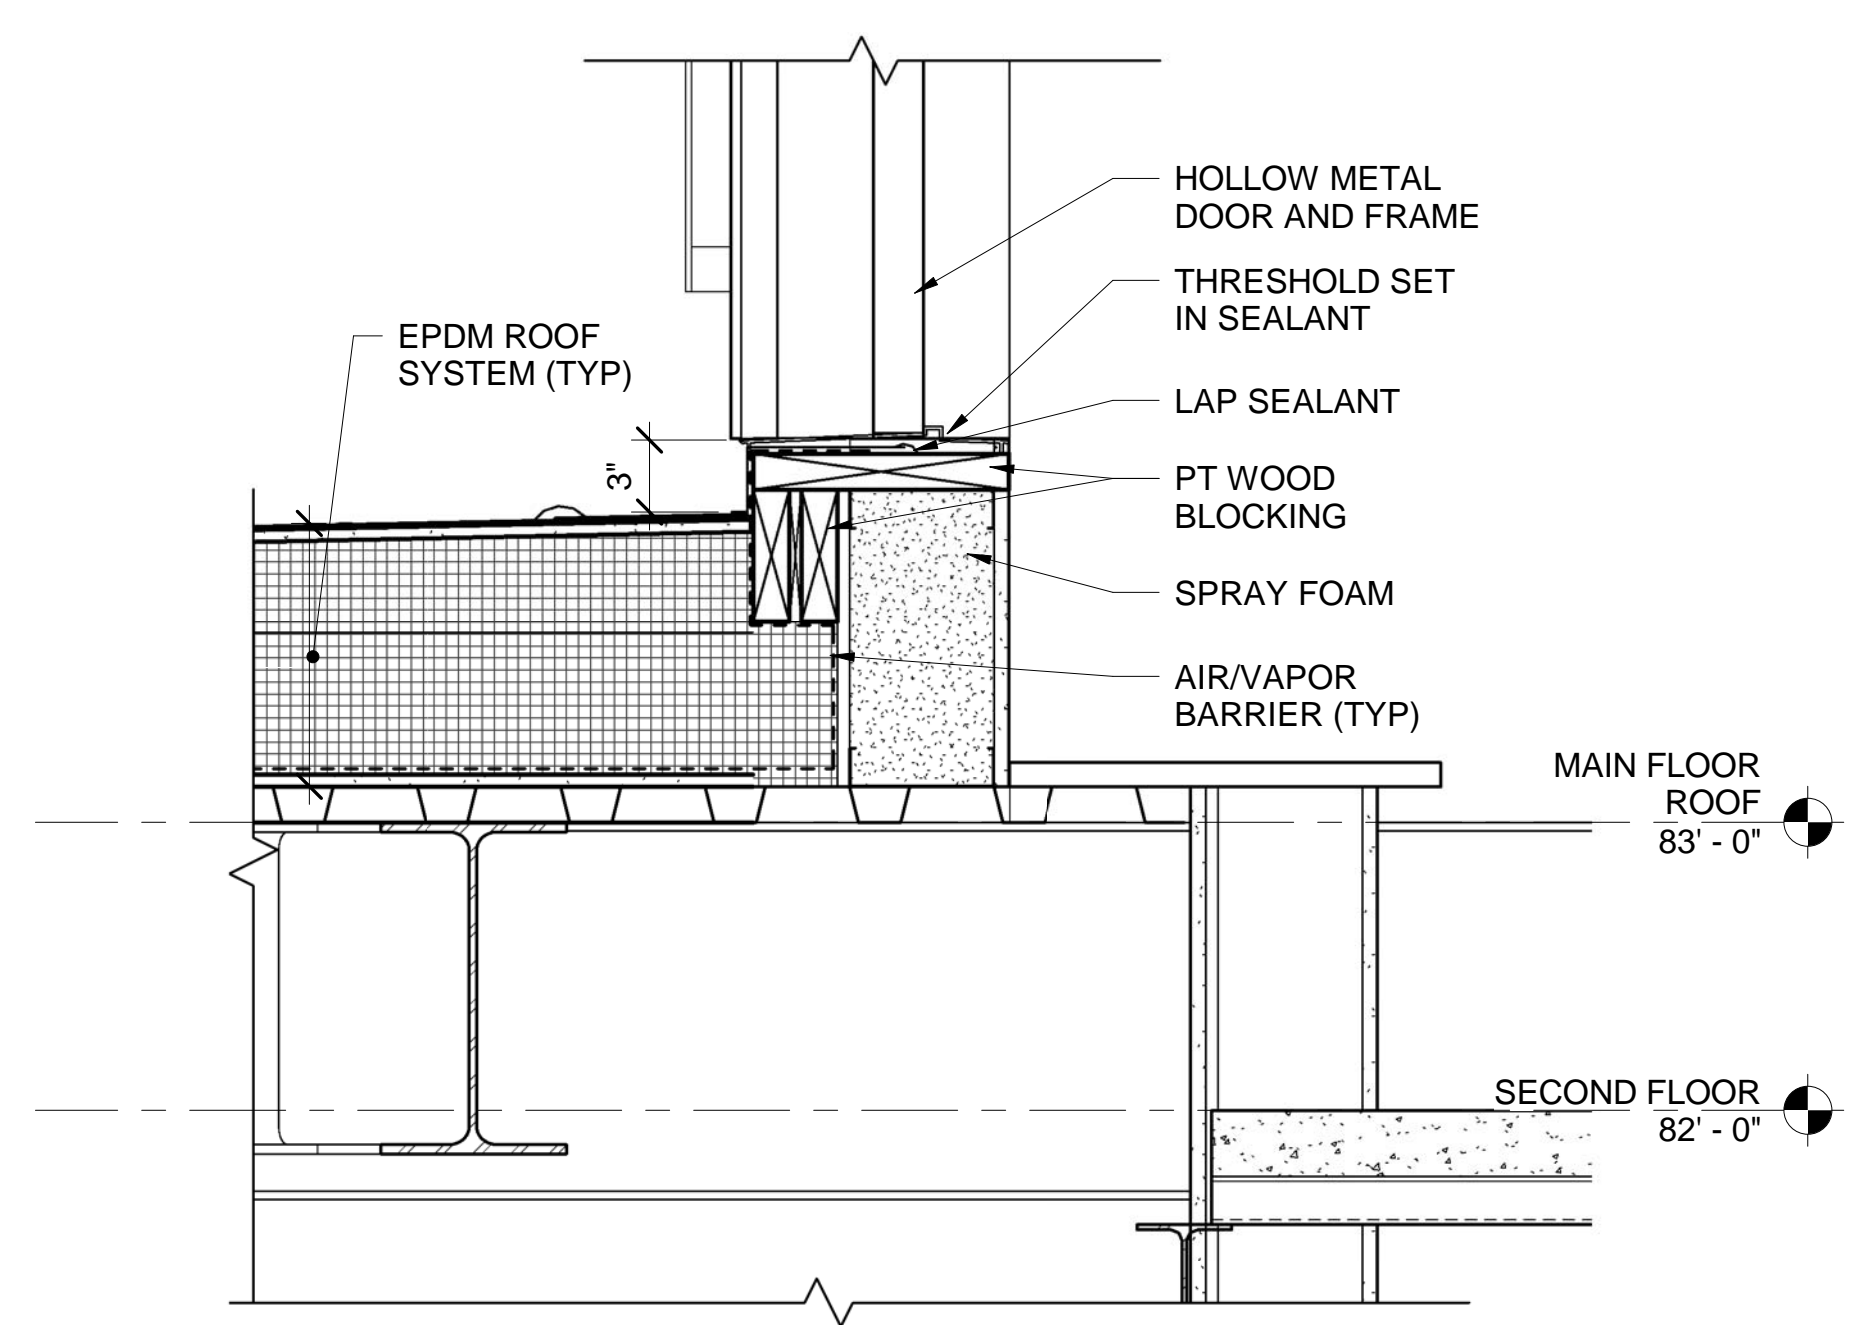

8 ROOF DOOR THRESHOLD DETAIL
AE319 AE503 SCALE: 1 1/2" = 1'-0"

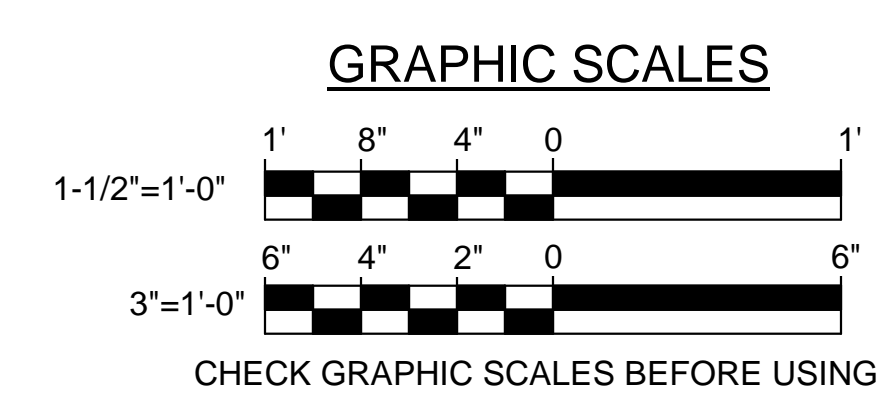

		<p>STATE OF MAINE PUBLIC SCHOOL PROJECT PORTLAND PUBLIC SCHOOLS NEW FRED P. HALL ELEMENTARY SCHOOL LOCATION 23 ORONO ROAD, PORTLAND, ME TITLE THIS DWG. ROOF DETAILS</p>
<p>DRAWN BY: CET CHECK BY: TGB</p>	<p>DATE: 03/17/17</p>	<p>OAK POINT ASSOCIATES AE503 DRAWING NO. SHEET NO.</p>
<p>NO. DATE DESCRIPTION BY NO.</p> <p>REVISIONS</p>	<p>DATE 03/17/17</p>	<p>231 Main Street, Biddeford, Maine 04005 207.283.9192</p>