






1 CASEWORK TYP SINK SECTION  
AE580 SCALE: 1 1/2" = 1'-0"

2 CASEWORK TYP SINK BASE SECTION  
AE740 AE580 SCALE: 1 1/2" = 1'-0"

3 CASEWORK TYP BASE CABINET SECTION  
AE405 AE580 SCALE: 1 1/2" = 1'-0"

4 CASEWORK WARDROBE ELEVATION  
AE580 SCALE: 1 1/2" = 1'-0"

10 CASEWORK WARDROBE SECTION  
AE580 SCALE: 1 1/2" = 1'-0"

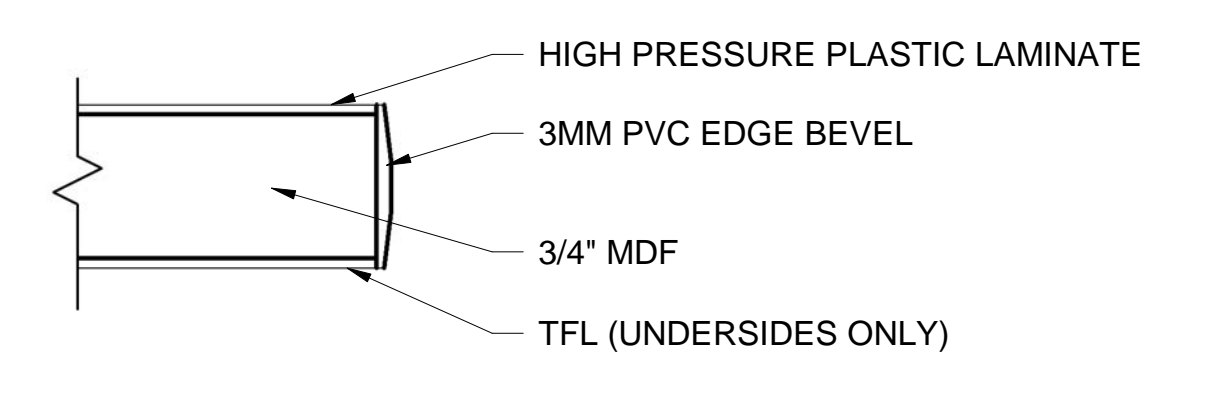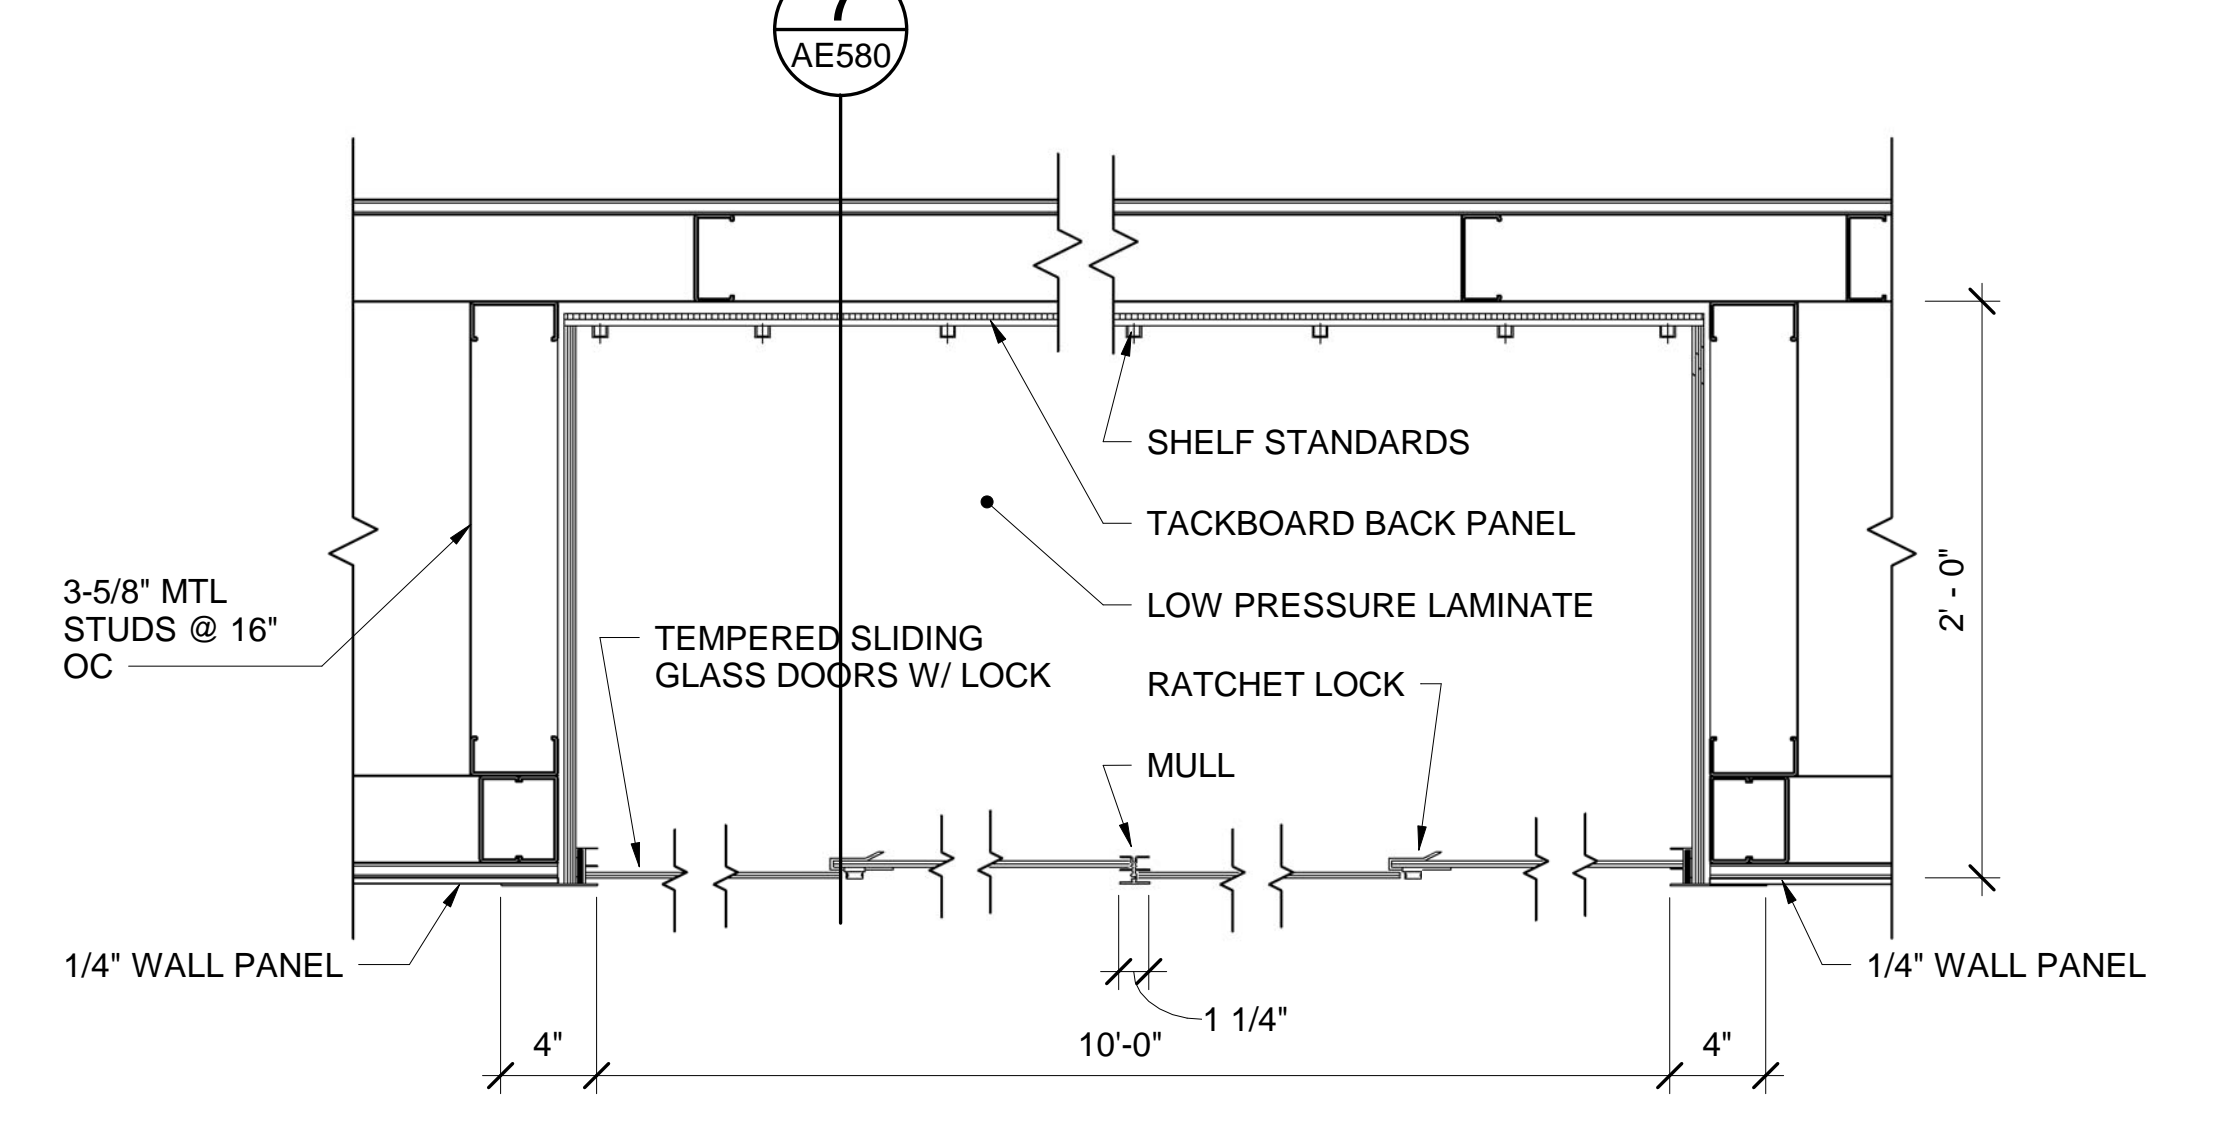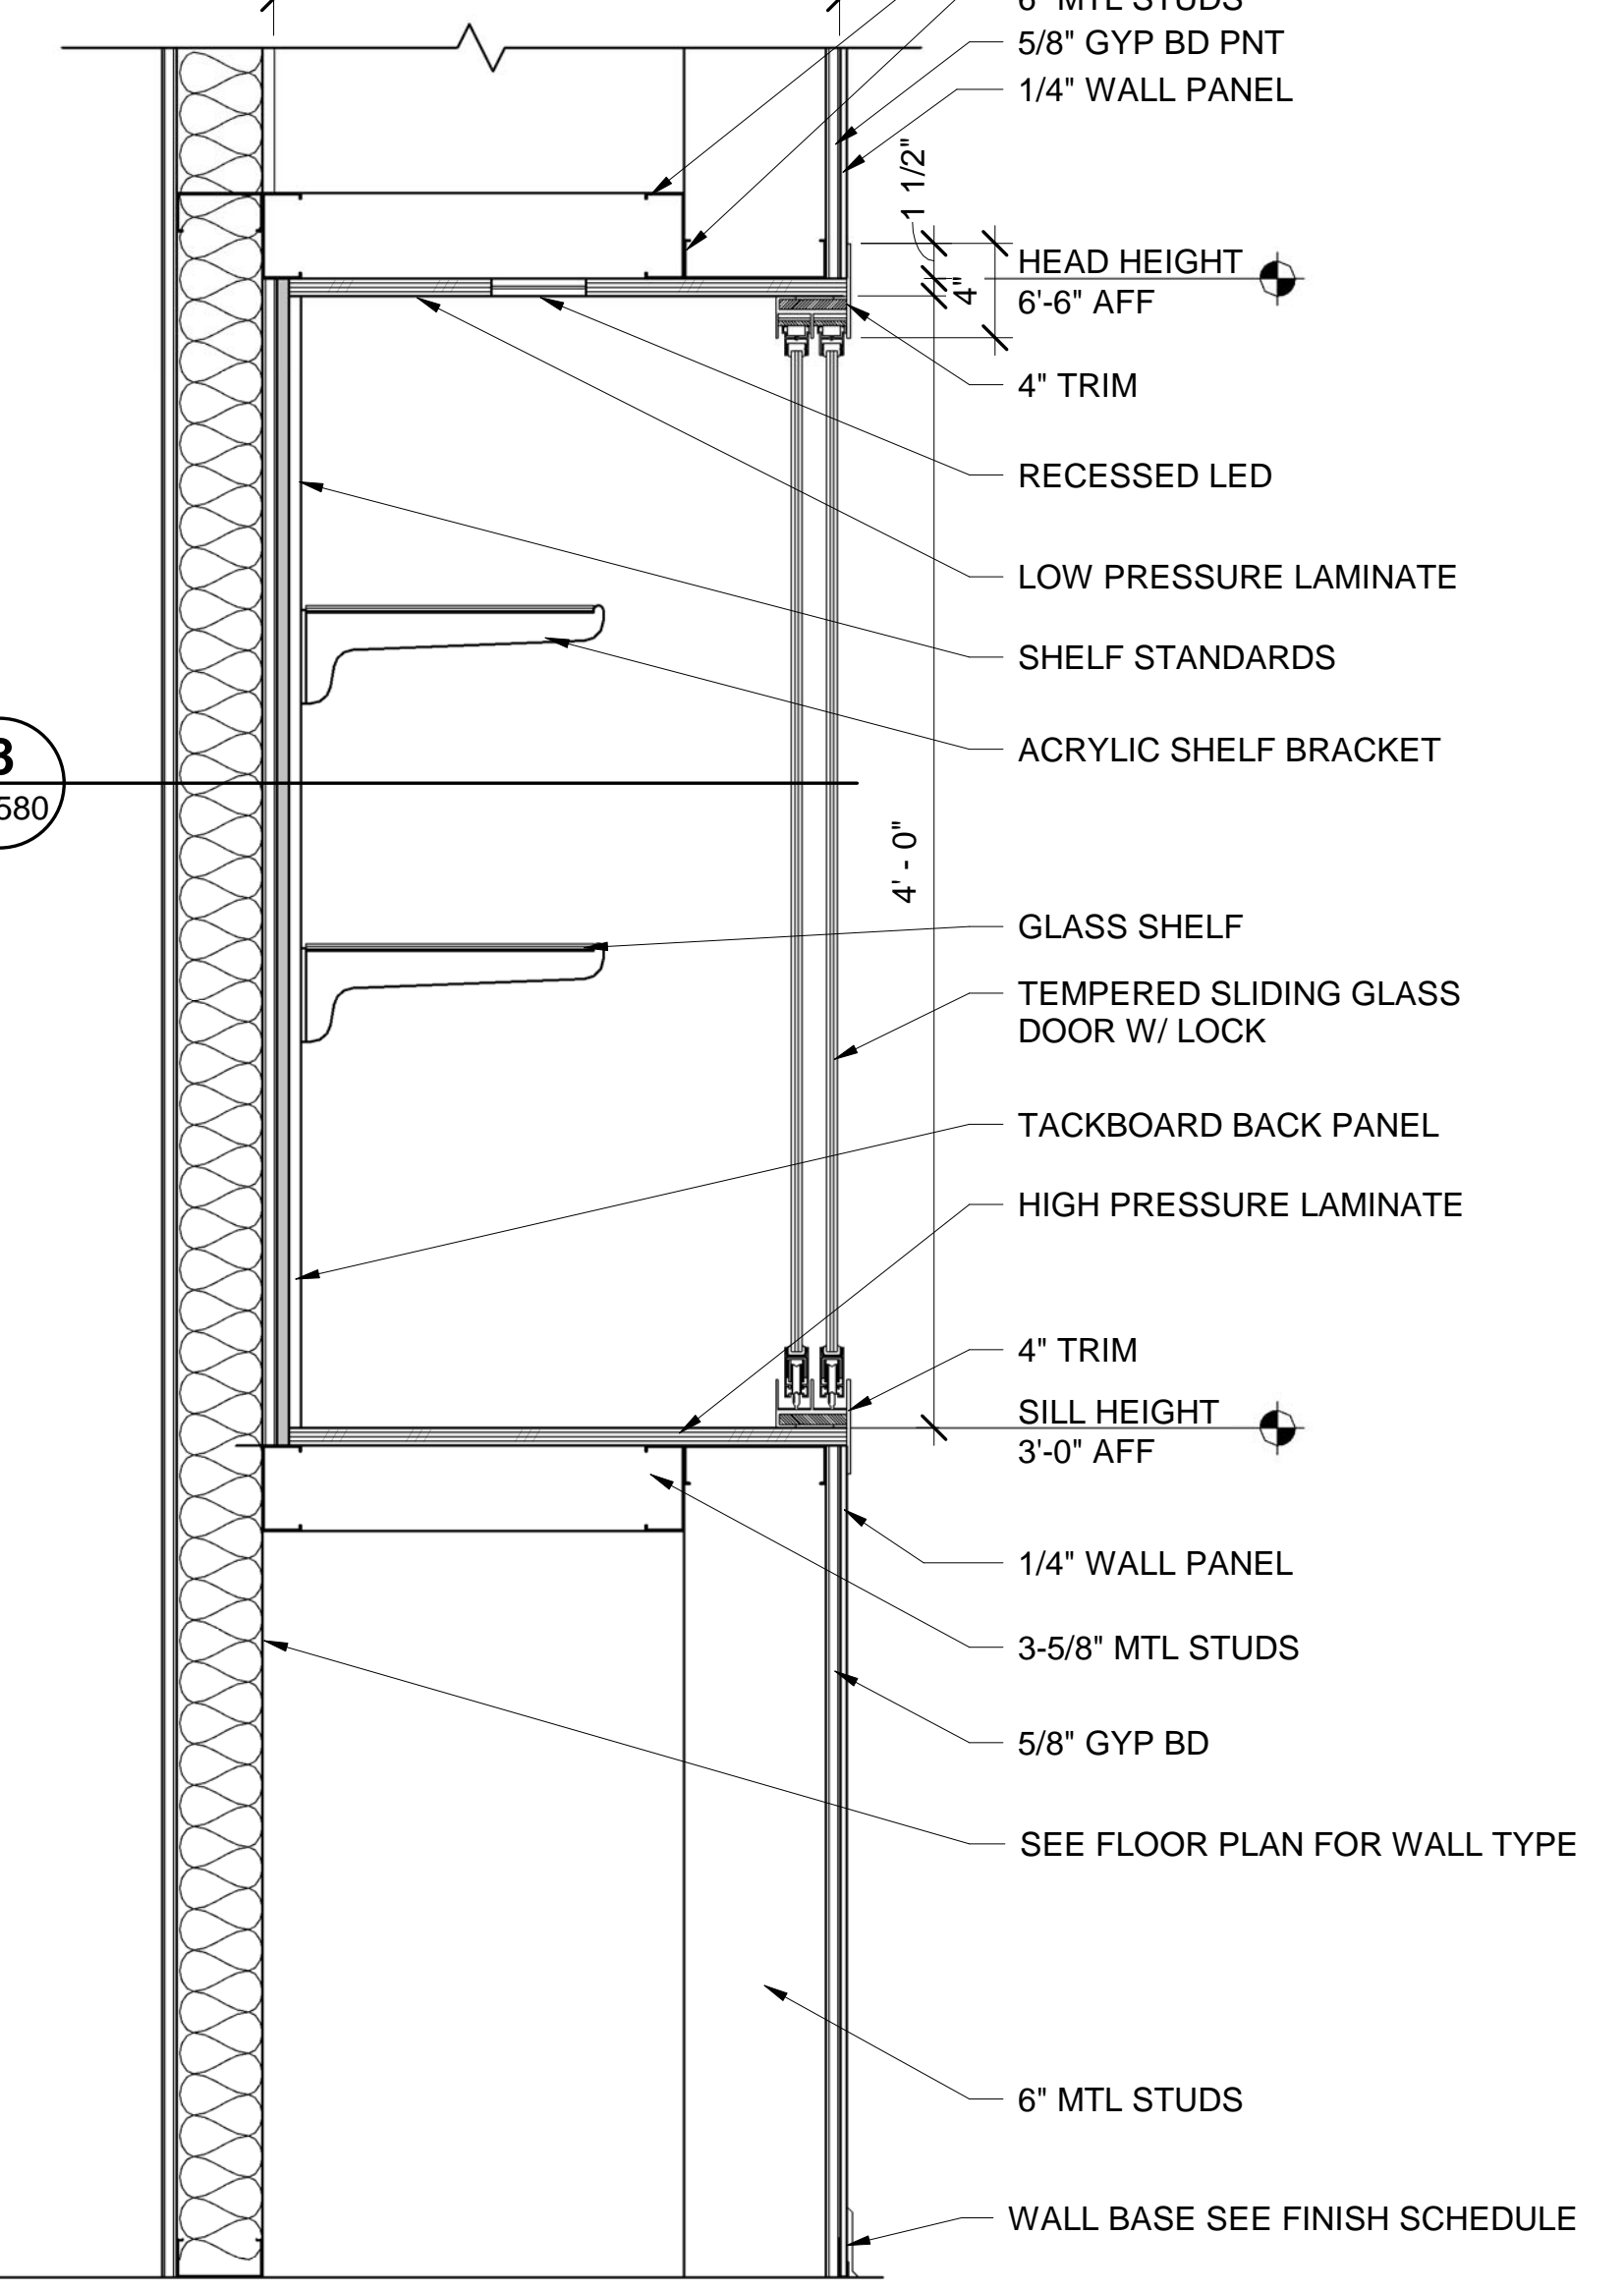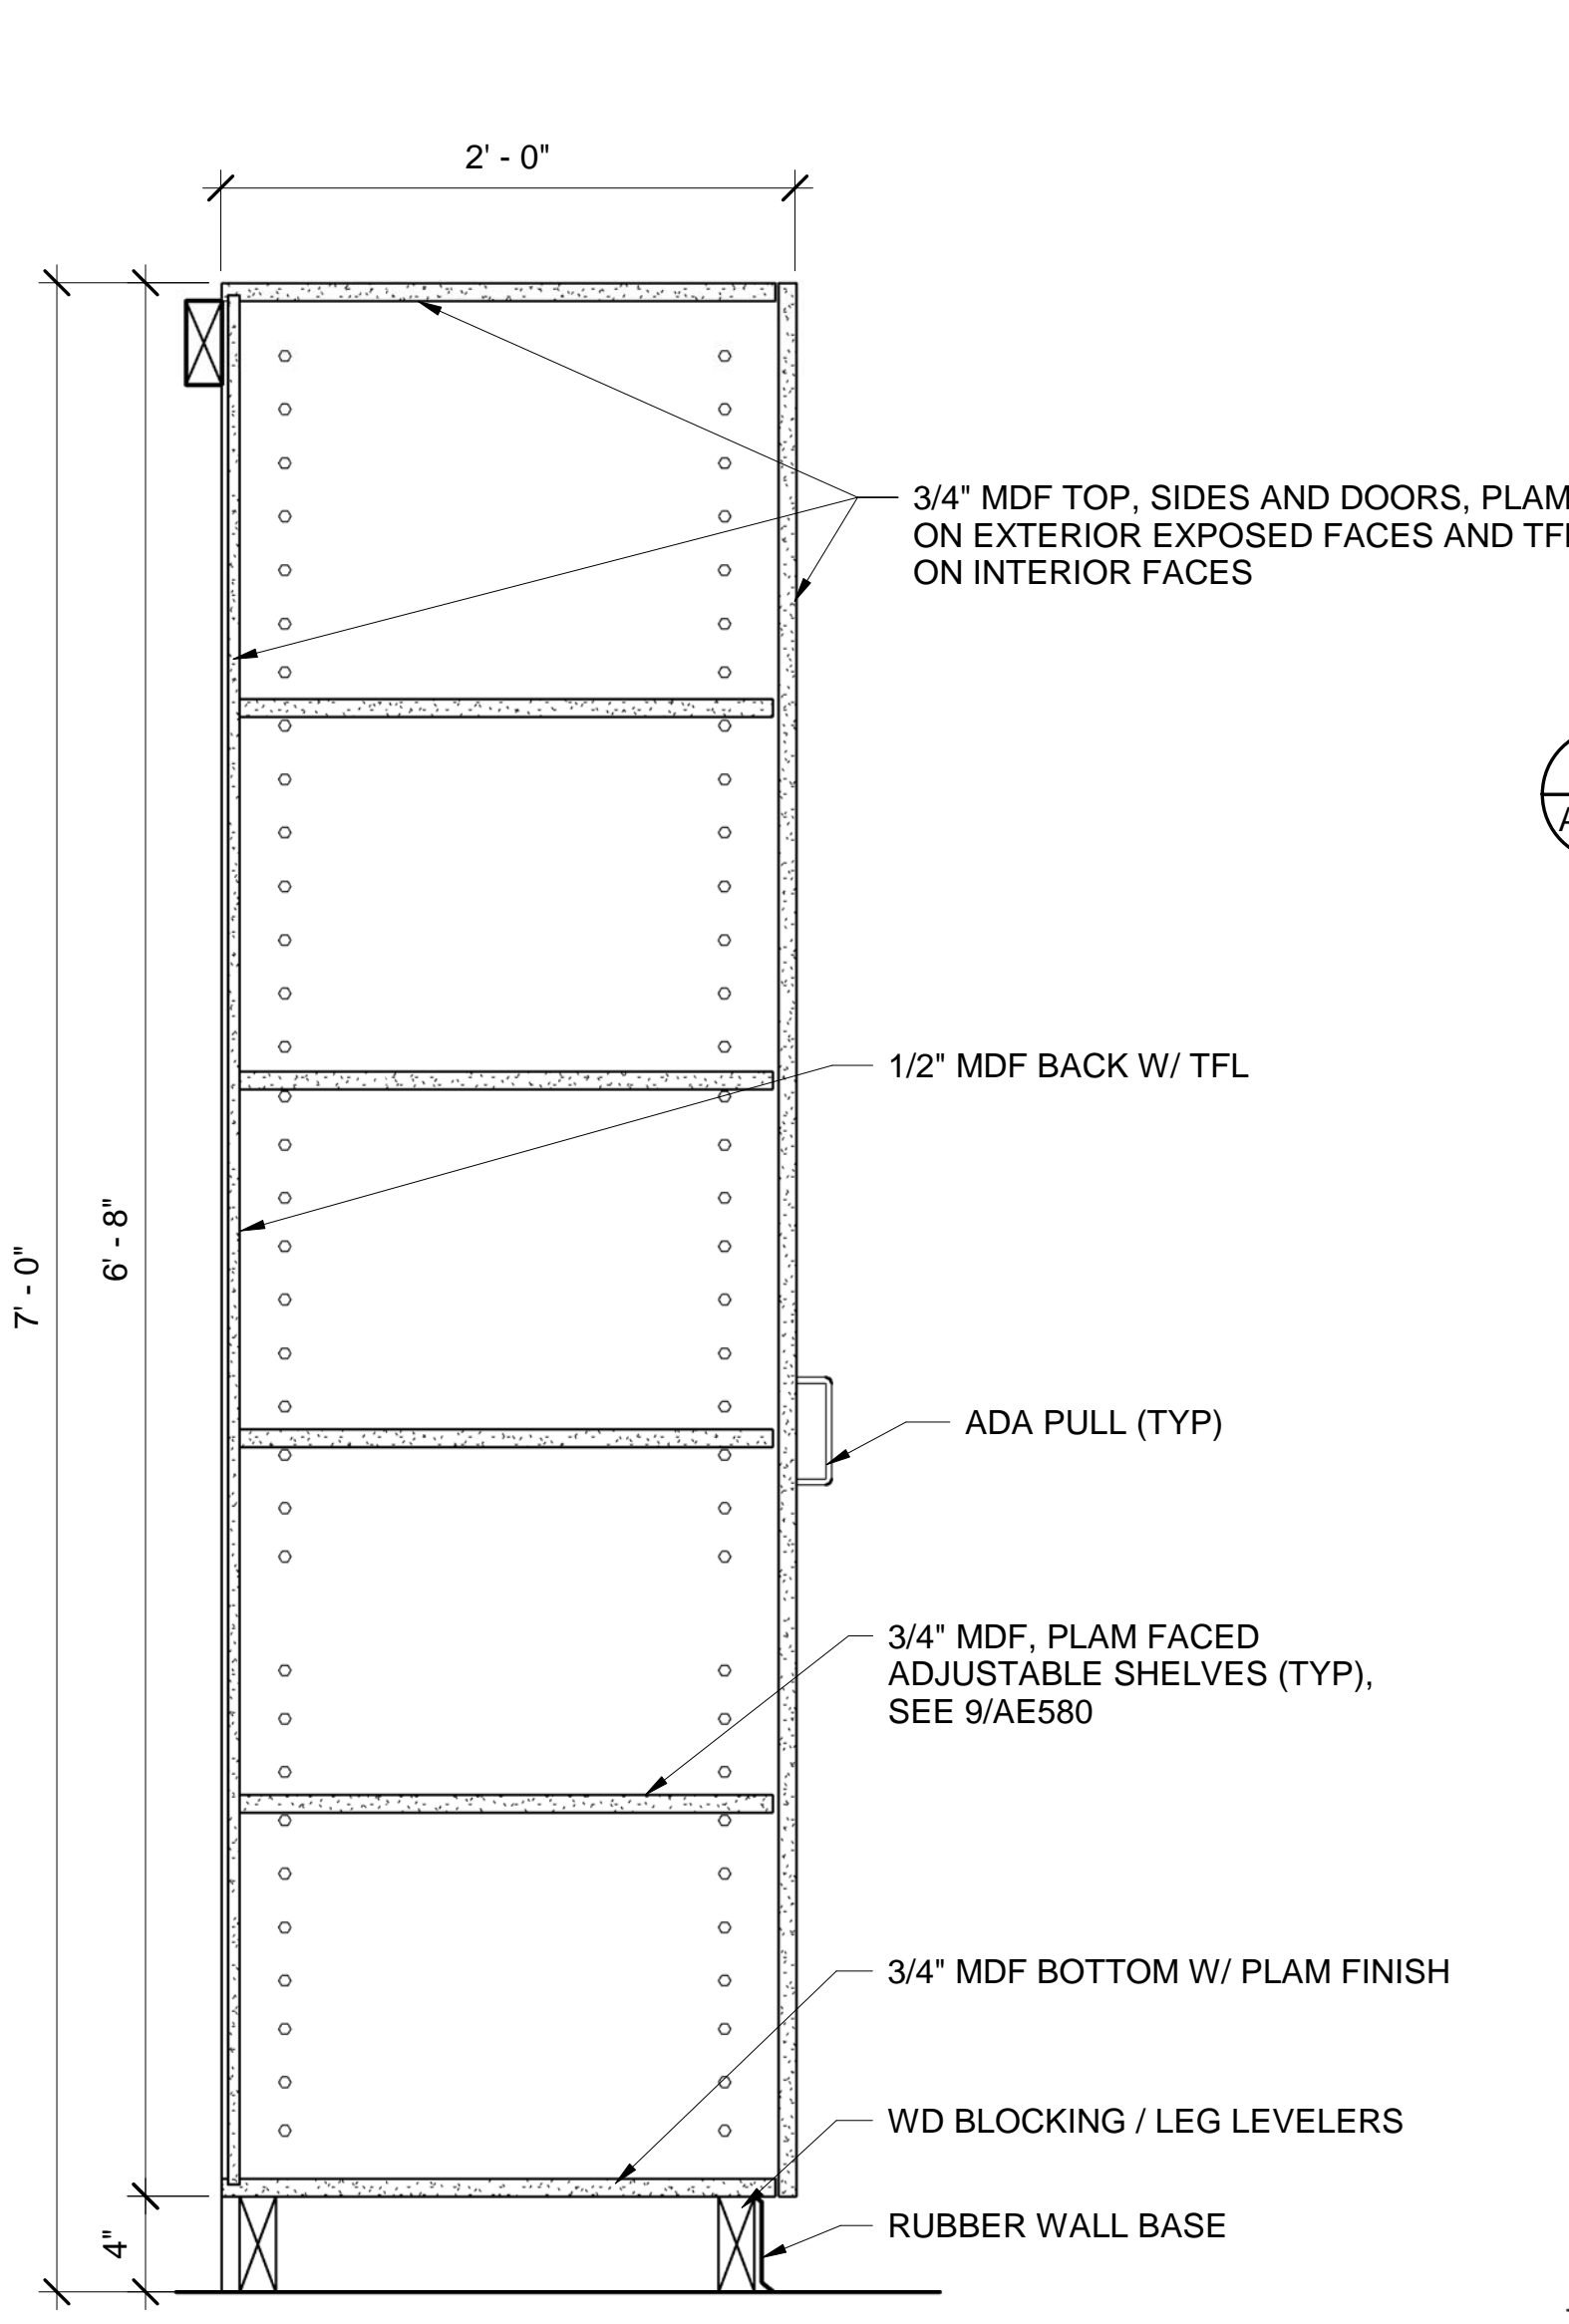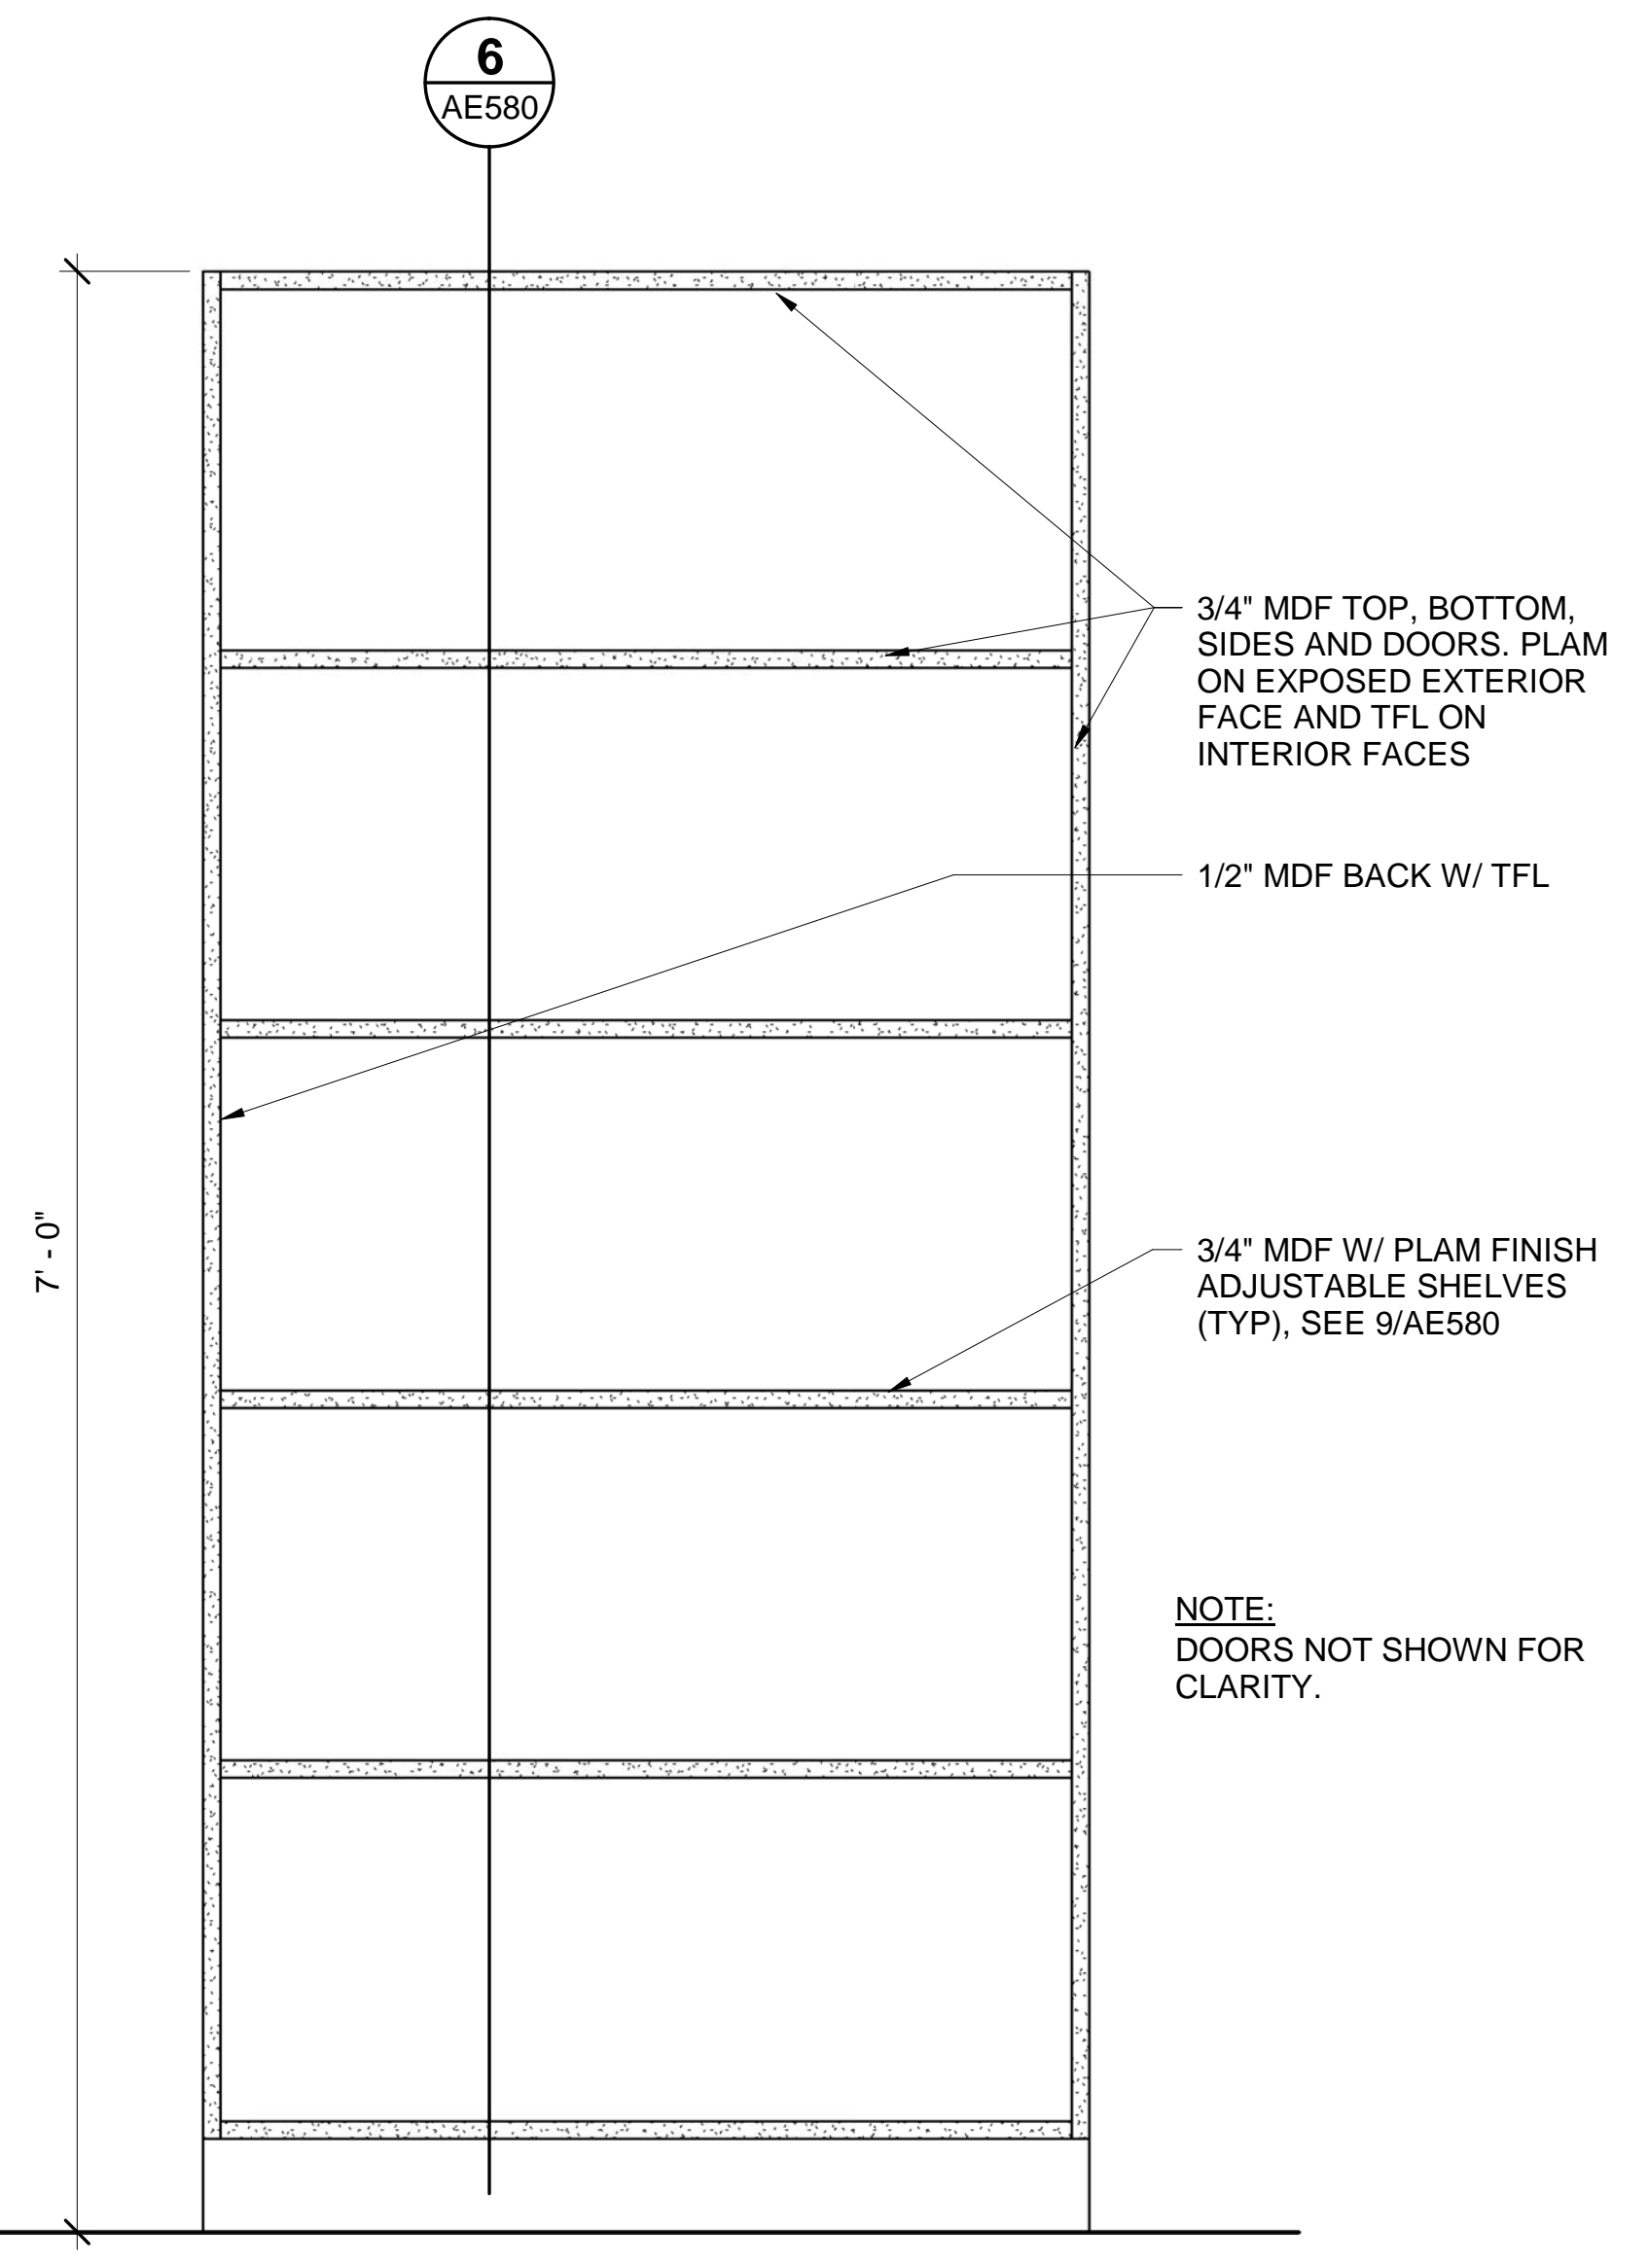

9 TYP CASEWORK FINISH EDGE DETAIL  
AE581 AE580 SCALE: 1 1/2" = 1'-0"

5 CASEWORK STORAGE UNIT ELEVATION  
AE580 SCALE: 1 1/2" = 1'-0"

6 CASEWORK STORAGE UNIT SECTION  
AE405 AE580 SCALE: 1 1/2" = 1'-0"

7 CASEWORK DISPLAY CABINET SECTION  
AE403 AE580 SCALE: 1 1/2" = 1'-0"

GRAPHIC SCALE



		<p>STATE OF MAINE PUBLIC SCHOOL PROJECT</p> <p>TITLE PORTLAND PUBLIC SCHOOLS NEW FRED P. HALL ELEMENTARY SCHOOL</p> <p>LOCATION 23 ORONO ROAD, PORTLAND, ME</p> <p>TITLE THIS DWG. CASEWORK DETAILS 1</p>	
<p>DRAWN BY: DEM</p> <p>CHECK BY: TGB</p>	<p>NO. DATE</p> <p>DESCRIPTION</p> <p>BY</p> <p>NO.</p> <p>REVISIONS</p>	<p>DATE 03/17/17</p>	<p>231 Main Street, Biddeford, Maine 04005</p> <p>207.283.9192</p> <p>179 OF 312</p>