




**1 BORROWED LIGHT TYPES**  
 AE630 SCALE: 1/4" = 1'-0"

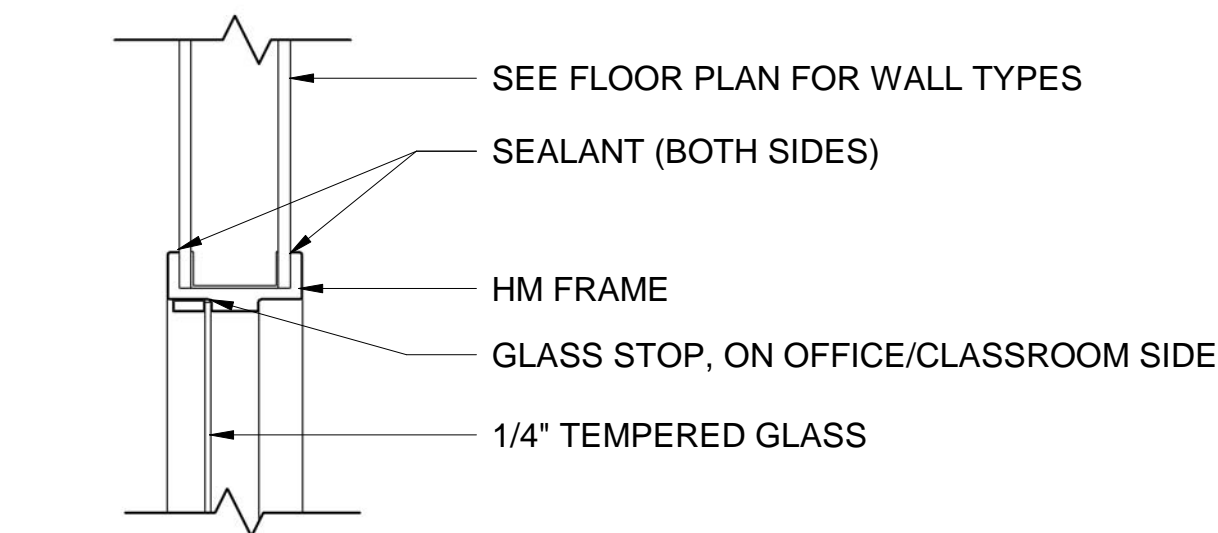


**A HEAD DETAIL**

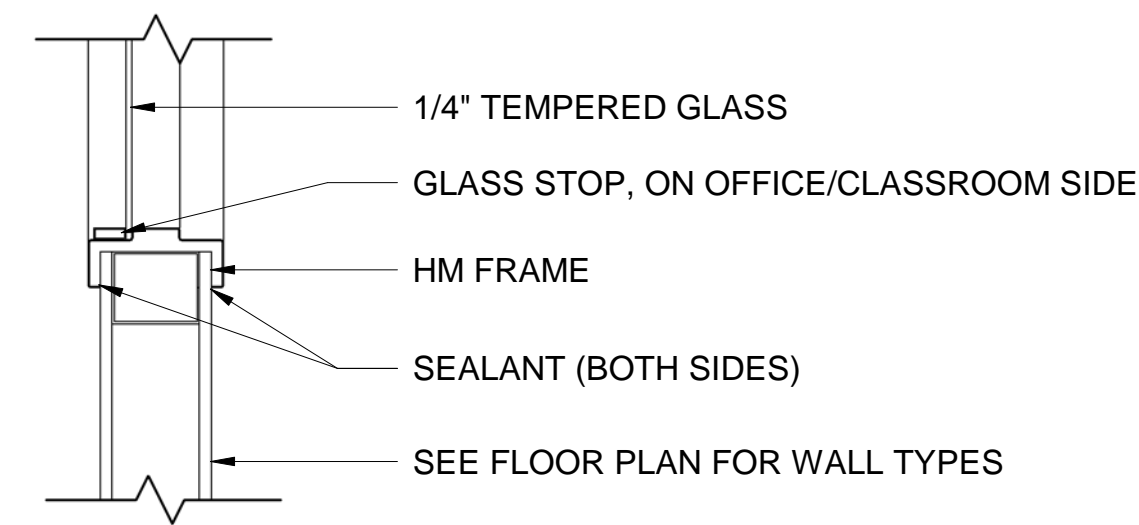

**B JAMB DETAIL**

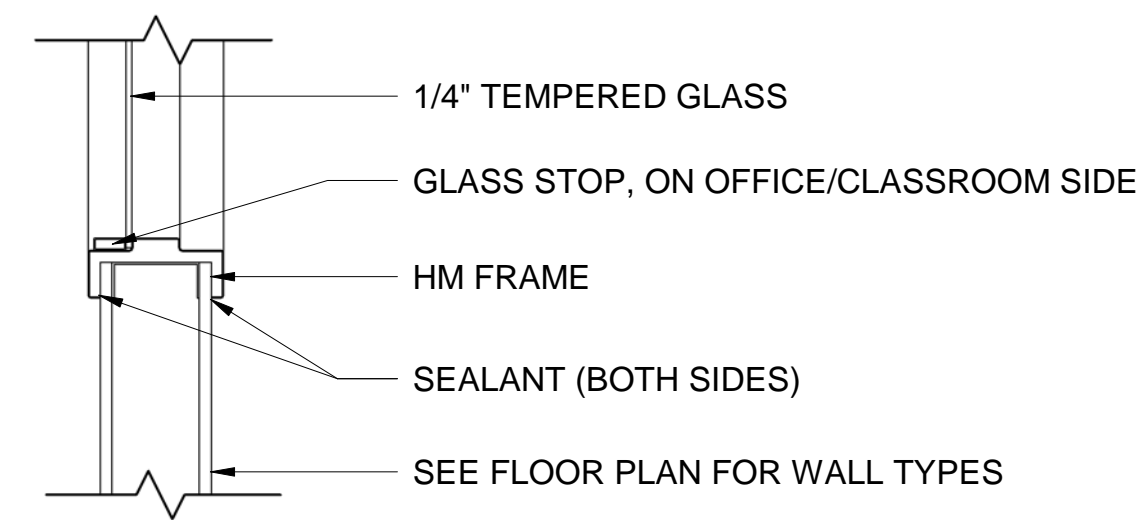


**C SILL DETAIL**

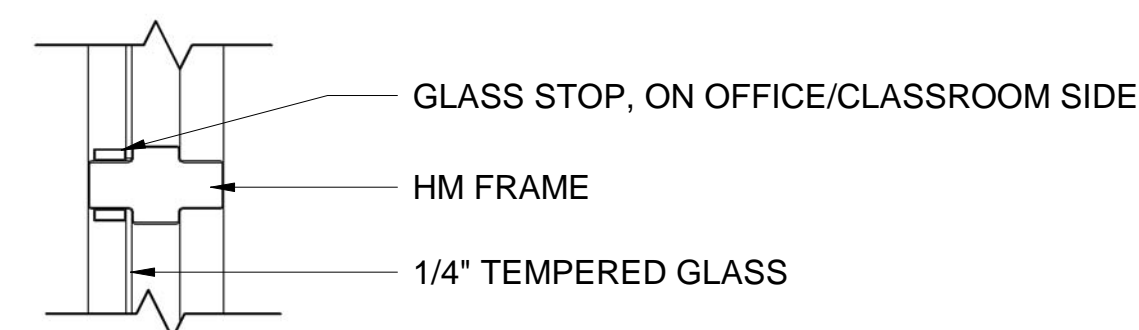

**D MULLION DETAIL**

**2 BORROWED LIGHT DETAILS**  
 AE630 SCALE: 1 1/2" = 1'-0"

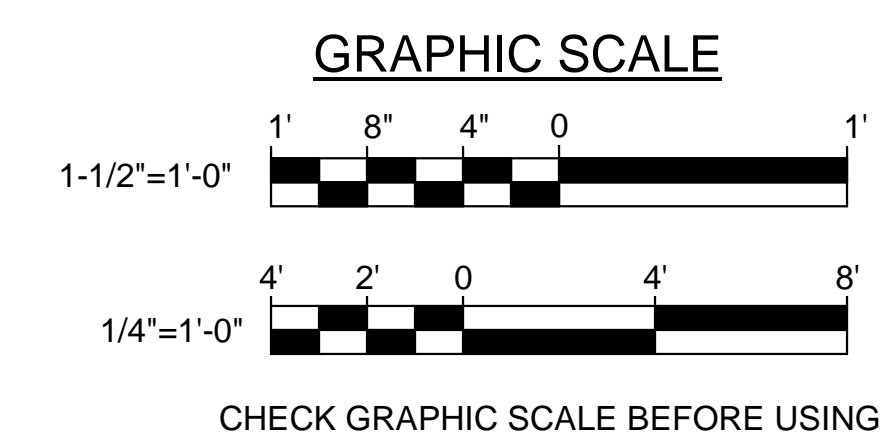

			<b>STATE OF MAINE</b> <b>PUBLIC SCHOOL PROJECT</b>	
			TITLE: PORTLAND PUBLIC SCHOOLS NEW FRED P. HALL ELEMENTARY SCHOOL LOCATION: 23 ORONO ROAD, PORTLAND, ME TITLE THIS DWG: BORROWED LIGHTS TYPES AND DETAILS	
DRAWN BY: JGB		DRAWING NO.		
CHECK BY: TGB		AE630		
		SHEET NO.		
NO.	DATE	DESCRIPTION	BY	NO.
		REVISIONS		
			DATE	03/17/17