


1 FIRST FLOOR REFLECTED CEILING PART PLAN WING B
 AE201/AE702 SCALE: 1/8" = 1'-0"

RCP LEGEND: (THIS SHEET ONLY)

- 2x2 ACT
- 2x4 ACT
- GYP BD
- MECH DIFFUSERS
- GRID-MOUNTED LIGHTING FIXTURES
- HANGING LIGHTING FIXTURE
- SPEAKER

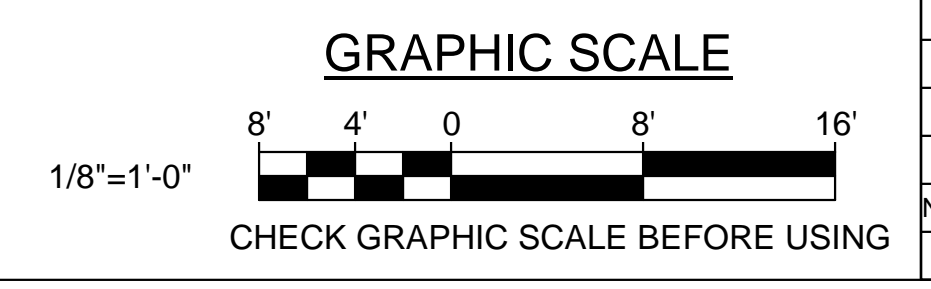

		STATE OF MAINE PUBLIC SCHOOL PROJECT	
		TITLE: PORTLAND PUBLIC SCHOOLS NEW FRED P. HALL ELEMENTARY SCHOOL LOCATION: 23 ORONO ROAD, PORTLAND, ME TITLE THIS DWG.: FIRST FLOOR REFLECTED CEILING PART PLAN WING B	
DRAWN BY: CET CHECK BY: TGB	OAK POINT ARCHITECTS	DRAWING NO. AE702	SHEET NO. 194 OF 312
NO. DATE DESCRIPTION REVISIONS	BY NO. DATE 03/17/17	231 Main Street, Biddeford, Maine 04005 207.283.9192	207.283.9192