


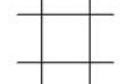







1 FIRST FLOOR REFLECTED CEILING PART PLAN WING C
 AE201/AE703 SCALE: 1/8" = 1'-0"

RCP LEGEND: (THIS SHEET ONLY)

-  2x2 ACT
-  2x4 ACT
-  GYP BD
-  MECH DIFFUSERS
-  GRID-MOUNTED LIGHTING FIXTURES
-  HANGING LIGHTING FIXTURE
-  SPEAKER

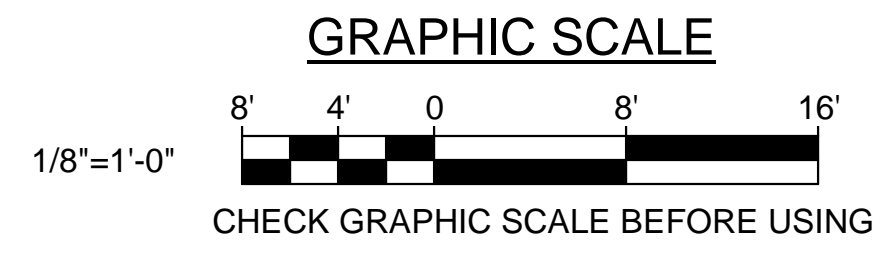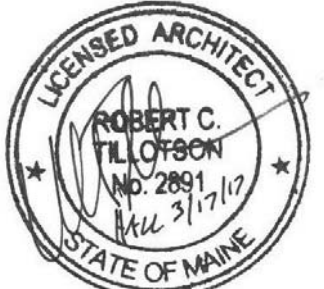

| | | | |
|---------------------------------------------------------------------------------------|---------------------------|---|------------|
|  | | STATE OF MAINE PUBLIC SCHOOL PROJECT | |
| | | TITLE: PORTLAND PUBLIC SCHOOLS NEW FRED P. HALL ELEMENTARY SCHOOL LOCATION: 23 ORONO ROAD, PORTLAND, ME | |
| TITLE THIS DWG: FIRST FLOOR REFLECTED CEILING PART PLAN WING C | | DRAWING NO. AE703 | |
| DRAWN BY: DEM CHECK BY: TGB | BY: NO. DATE: 03/17/17 | 231 Main Street, Biddeford, Maine 04005 207.283.9192 | 195 OF 312 |