




**6 5TH GRADE D14 - NORTH ELEV**  
AE746 SCALE: 1/4" = 1'-0"

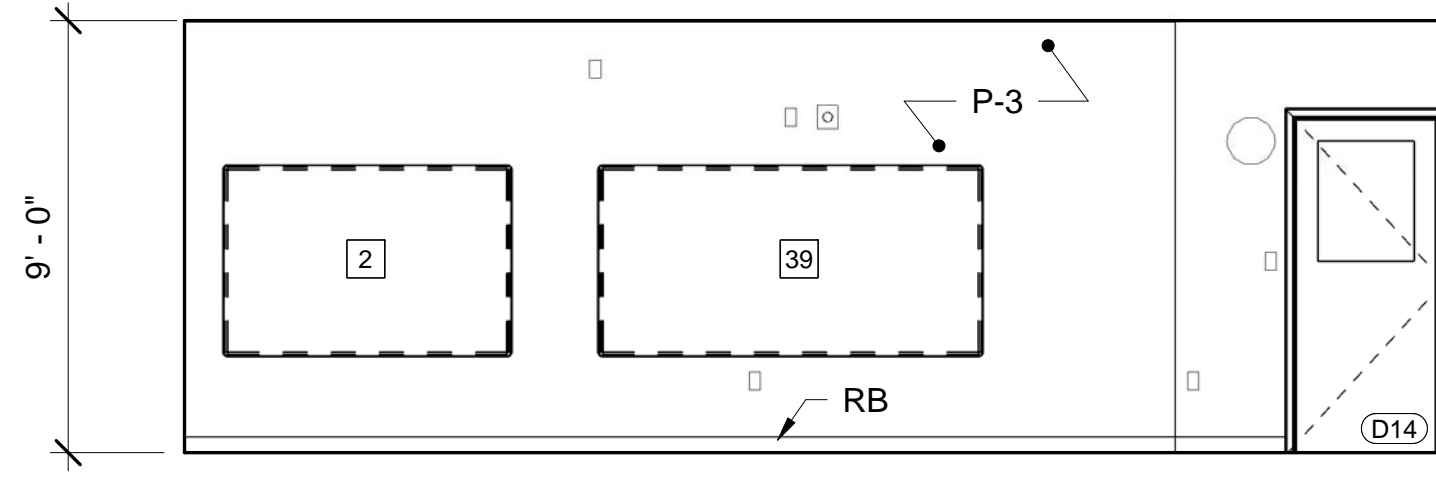


**2 5TH GRADE D14 - EAST ELEV**  
AE746 SCALE: 1/4" = 1'-0"

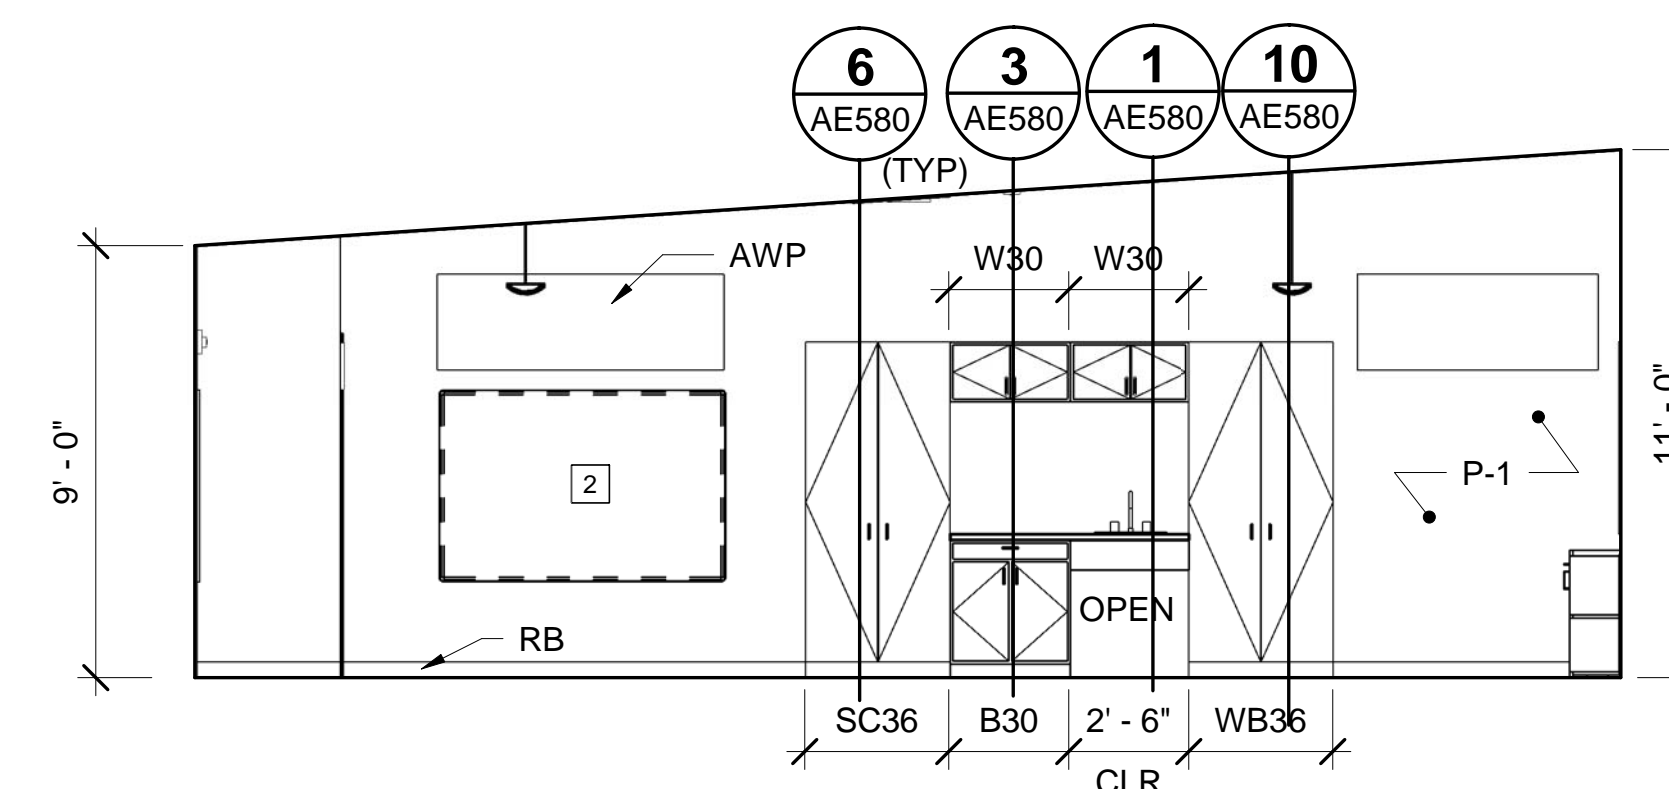


**3 5TH GRADE D14 - SOUTH ELEV**  
AE746 SCALE: 1/4" = 1'-0"

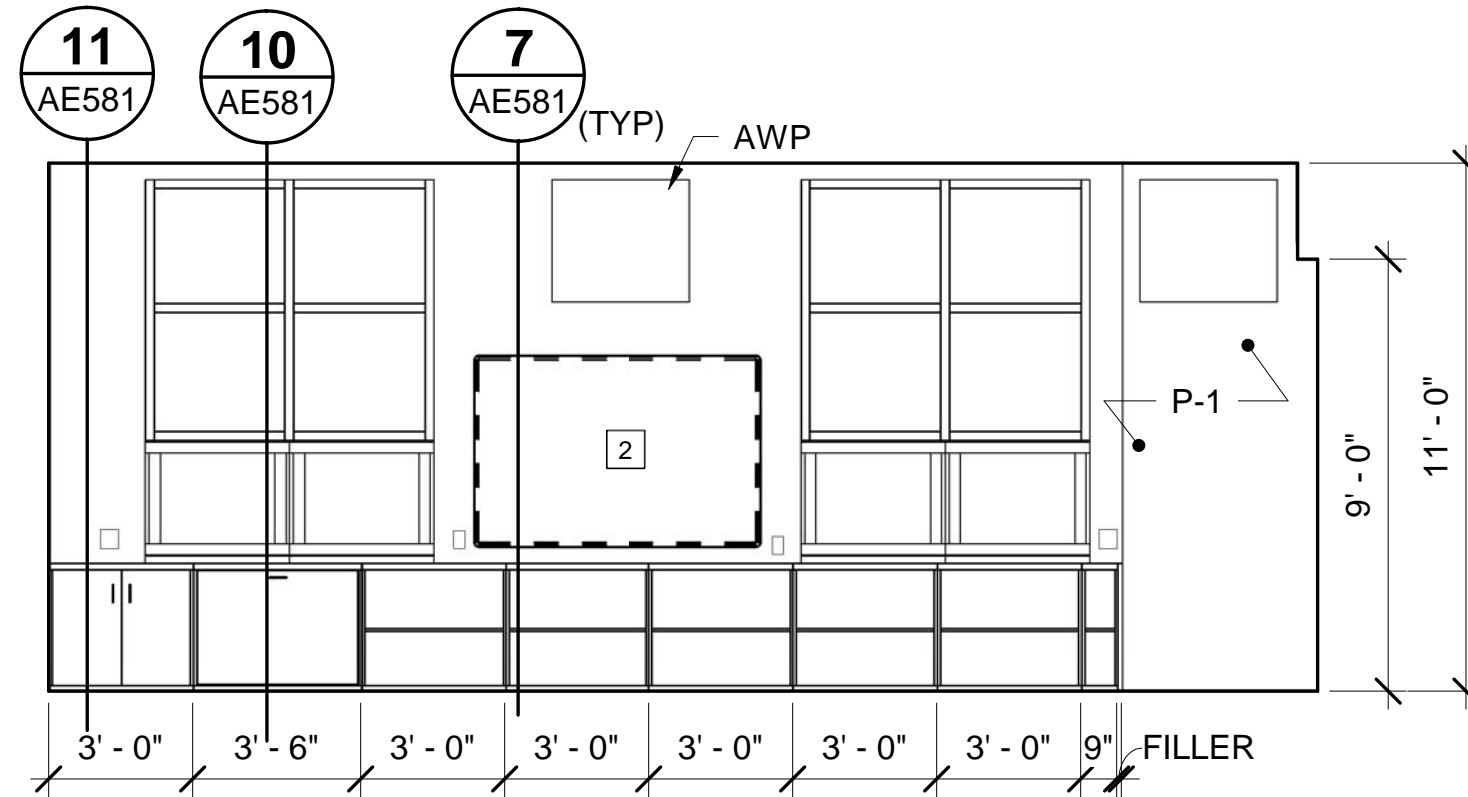


**11 5TH GRADE D14 - WEST ELEV**  
AE746 SCALE: 1/4" = 1'-0"

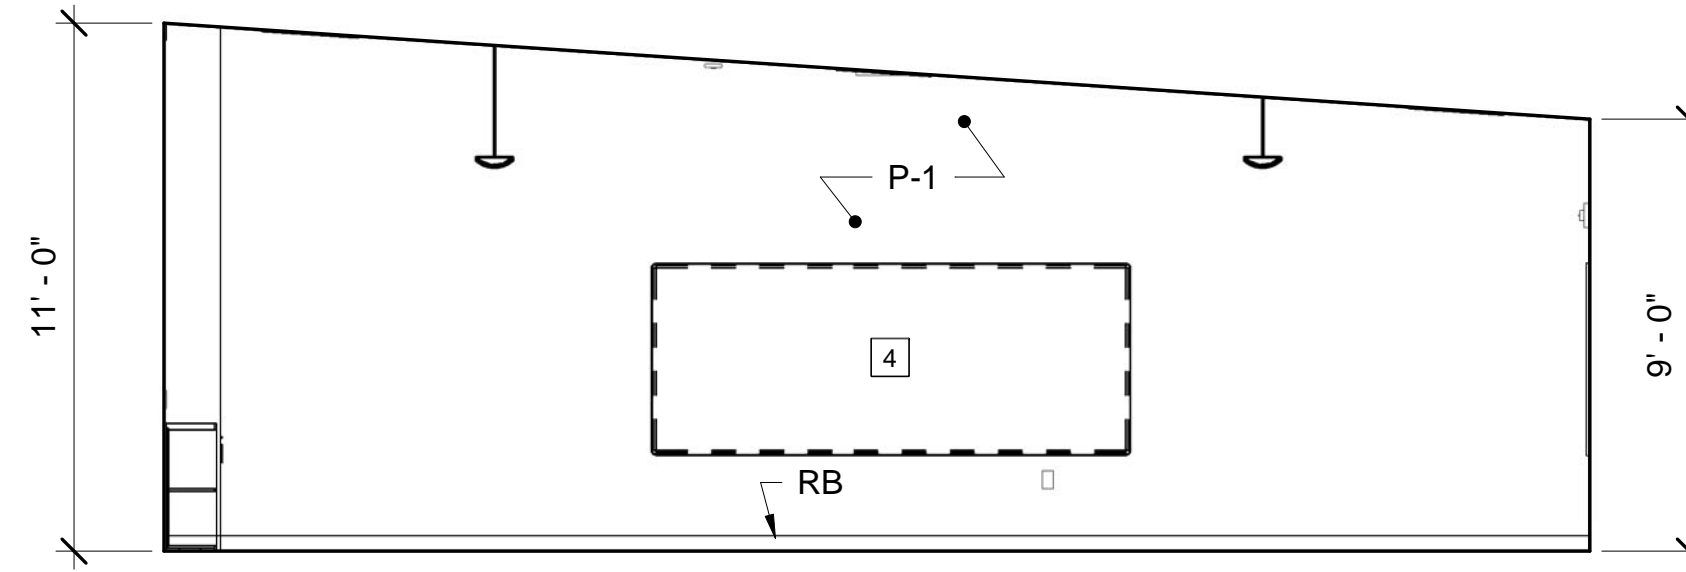


**5 3-5 RESOURCE D18 - NORTH ELEV**  
AE746 SCALE: 1/4" = 1'-0"

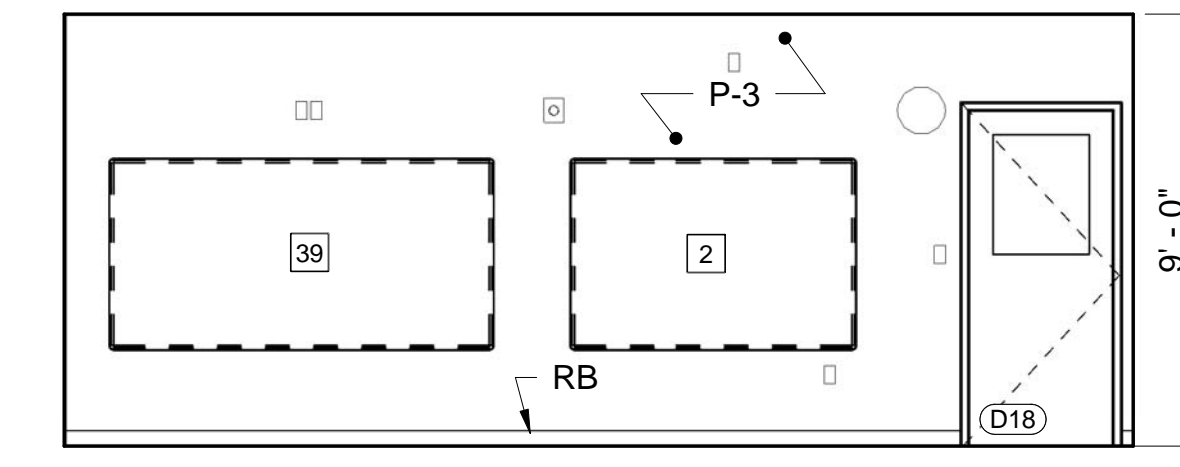


**6 3-5 RESOURCE D18 - EAST ELEV**  
AE746 SCALE: 1/4" = 1'-0"

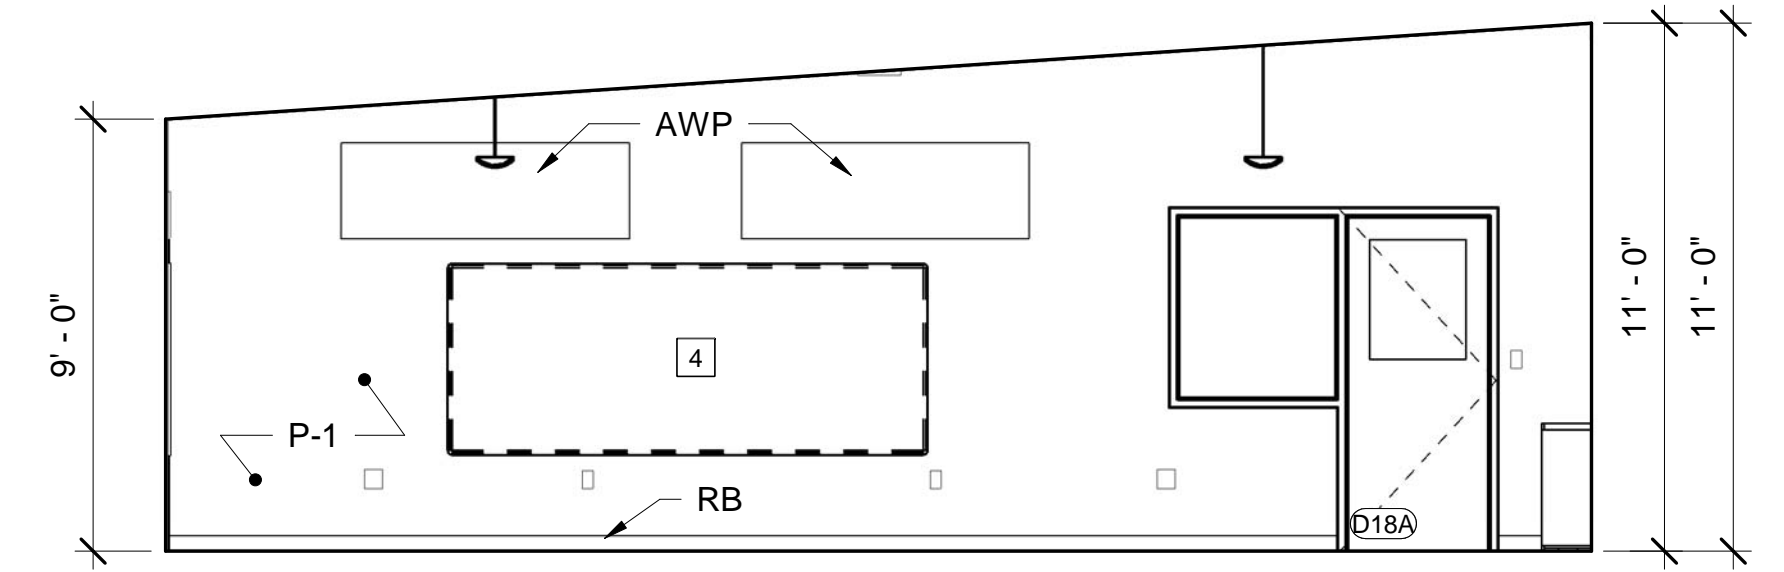


**7 3-5 RESOURCE D18 - SOUTH ELEV**  
AE746 SCALE: 1/4" = 1'-0"

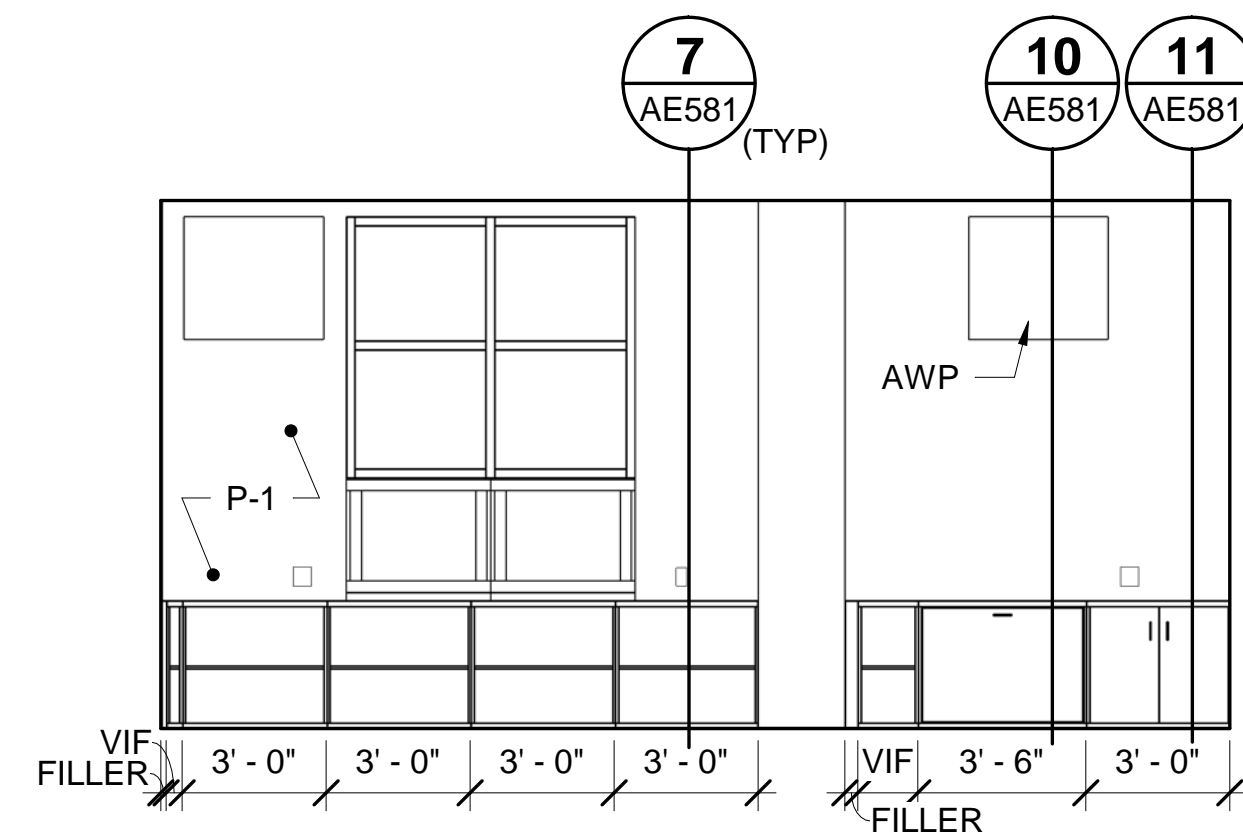


**8 3-5 RESOURCE D18 - WEST ELEV**  
AE746 SCALE: 1/4" = 1'-0"

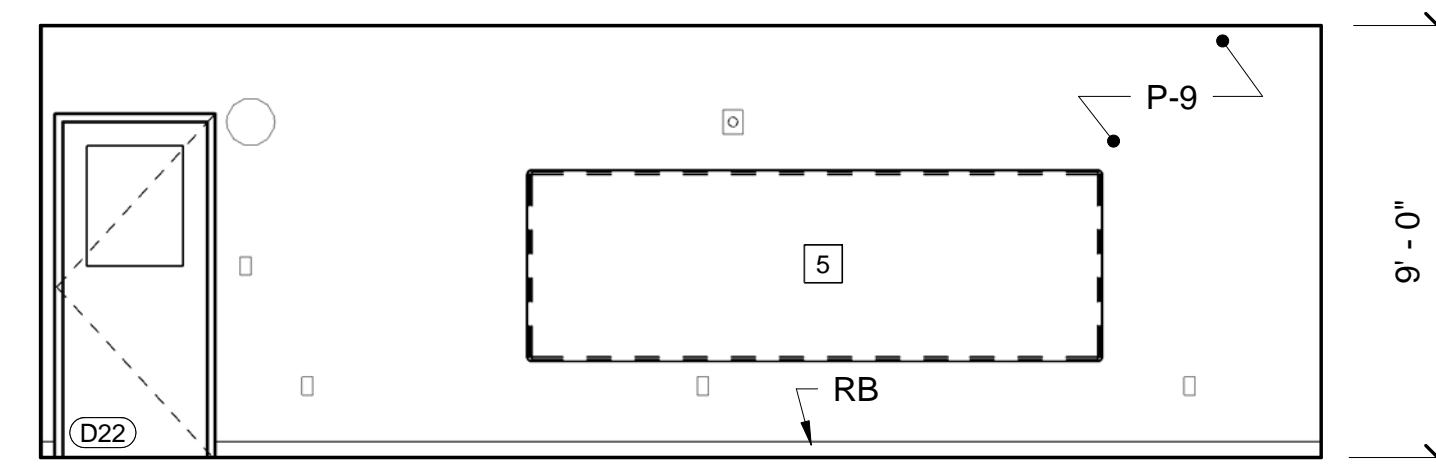


**9 4TH GRADE D22 - NORTH ELEV**  
AE746 SCALE: 1/4" = 1'-0"

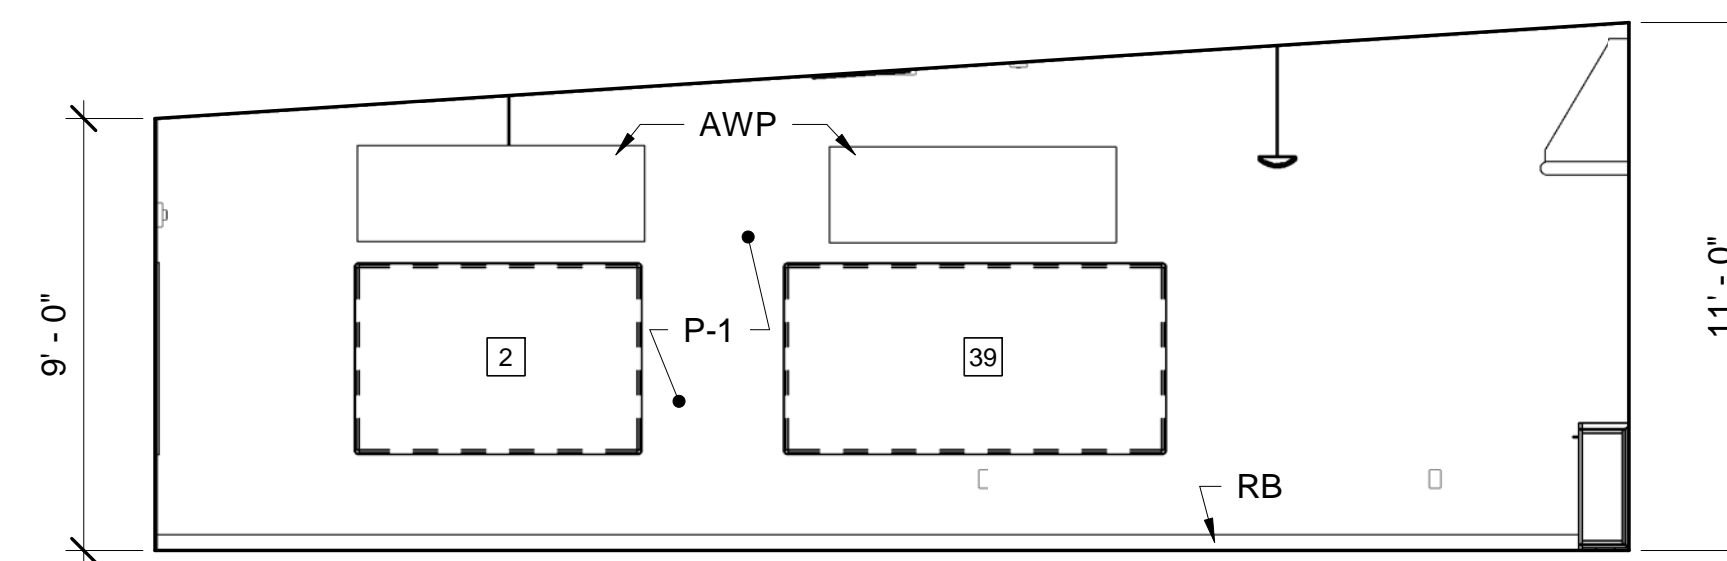


**10 4TH GRADE D22 - EAST ELEV**  
AE746 SCALE: 1/4" = 1'-0"

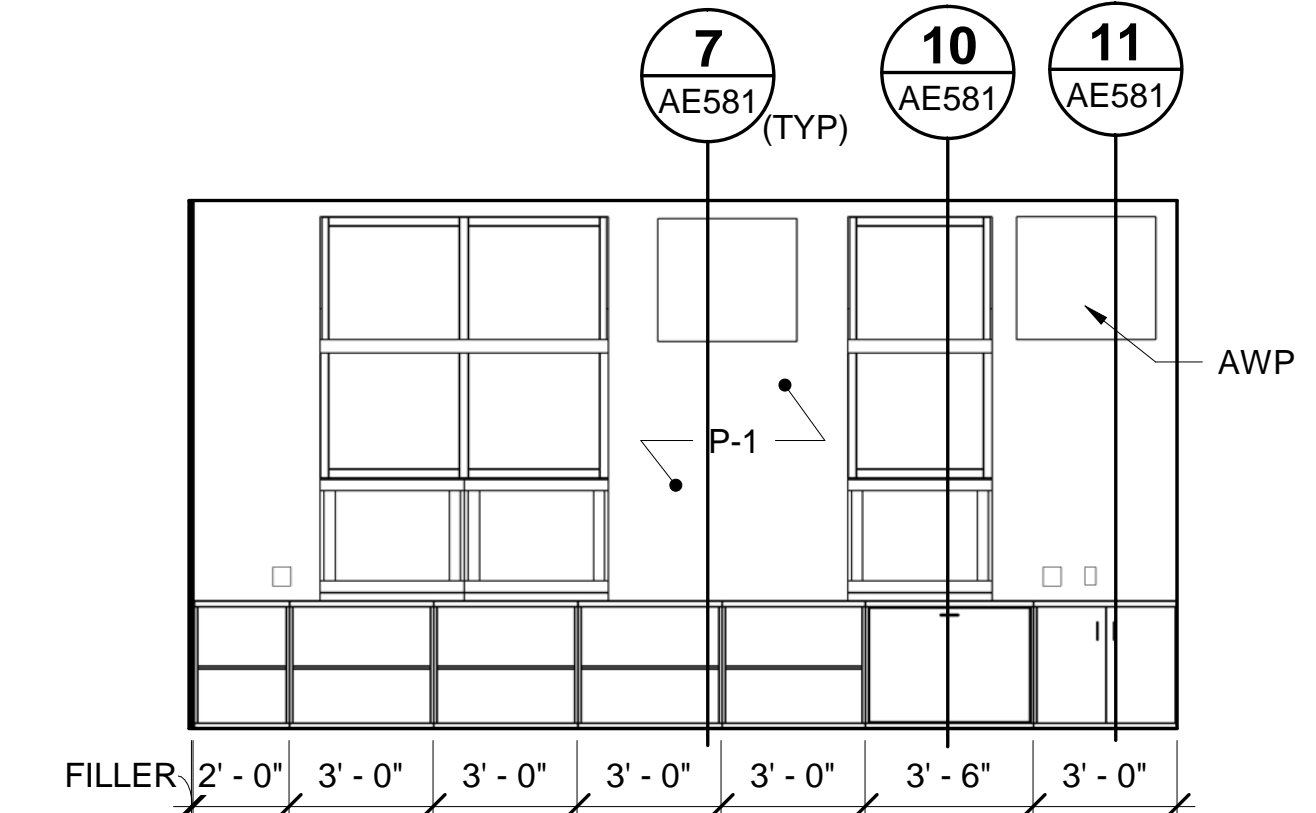


**11 4TH GRADE D22 - SOUTH ELEV**  
AE746 SCALE: 1/4" = 1'-0"

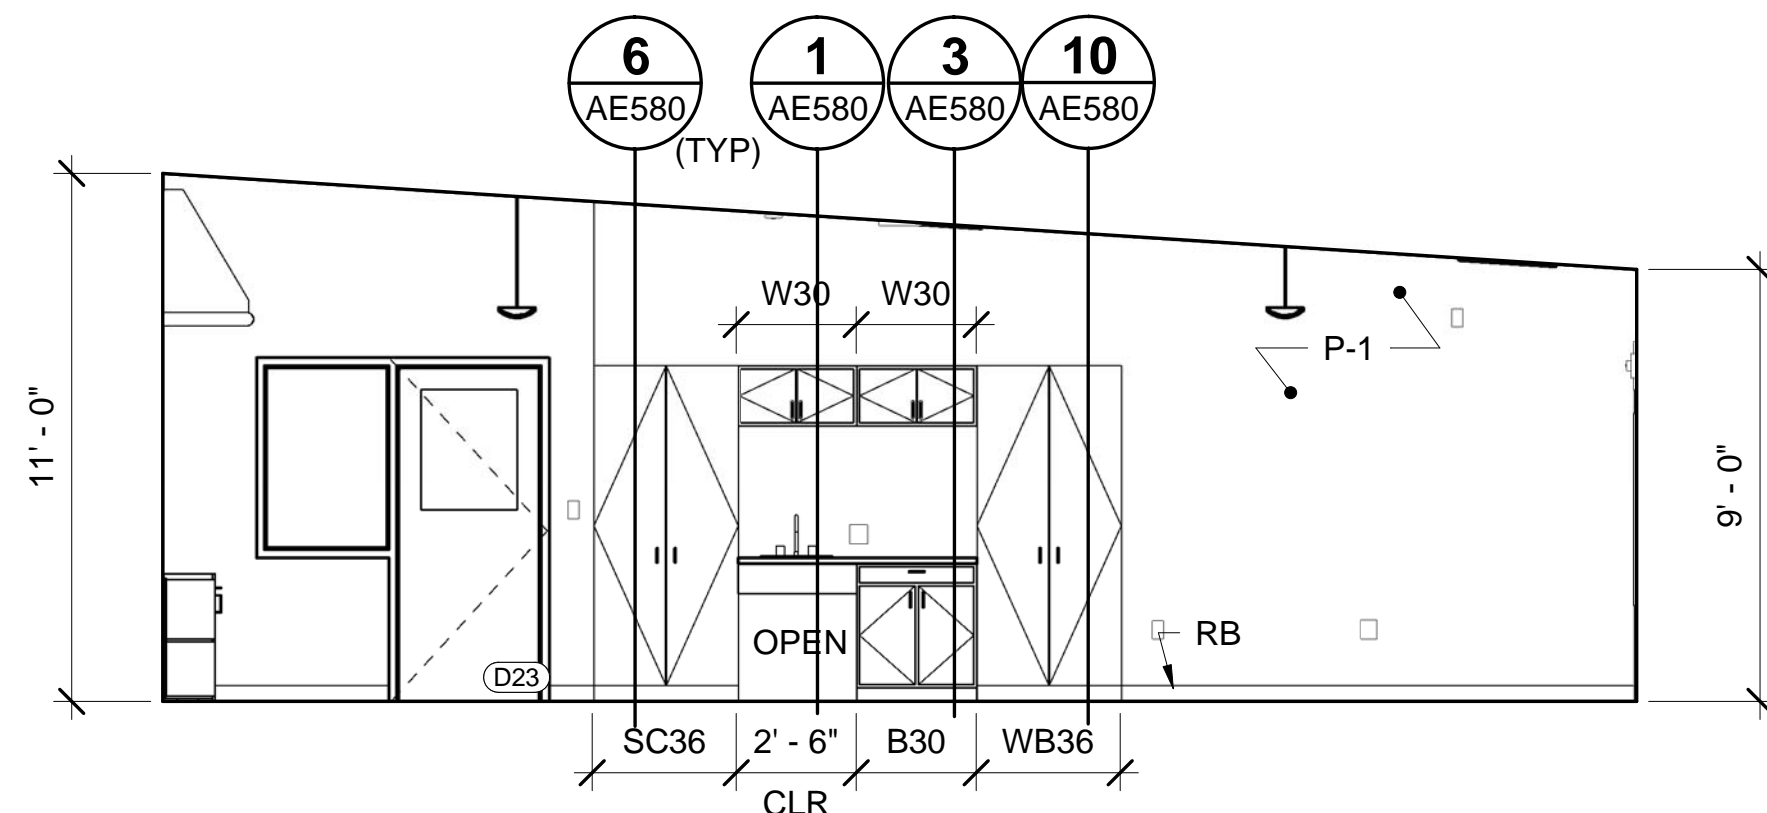


**12 4TH GRADE D22 - WEST ELEV**  
AE746 SCALE: 1/4" = 1'-0"

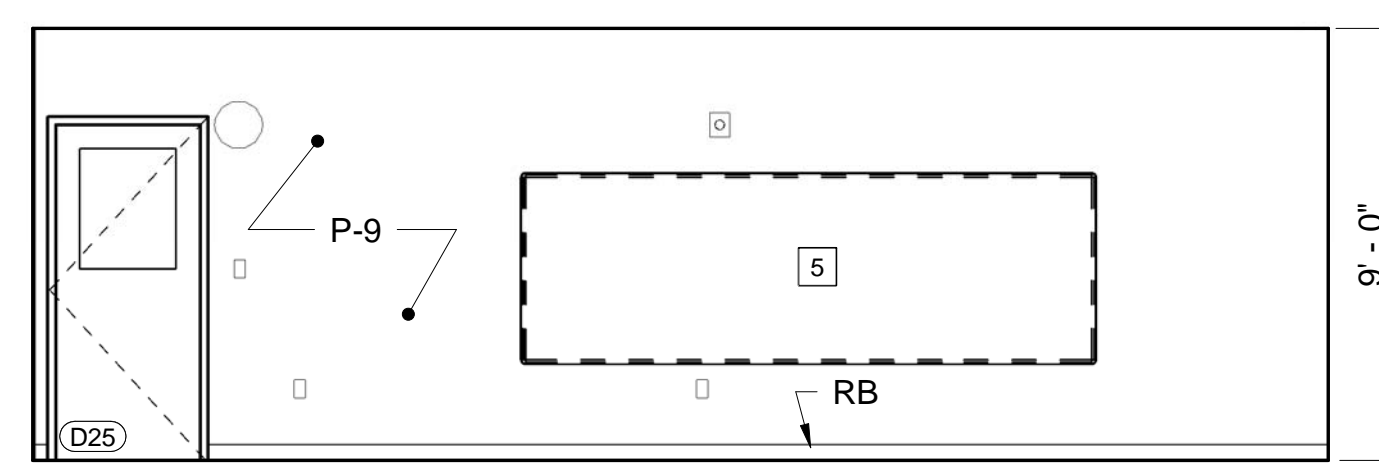


**13 3RD GRADE D25 - NORTH ELEV**  
AE746 SCALE: 1/4" = 1'-0"

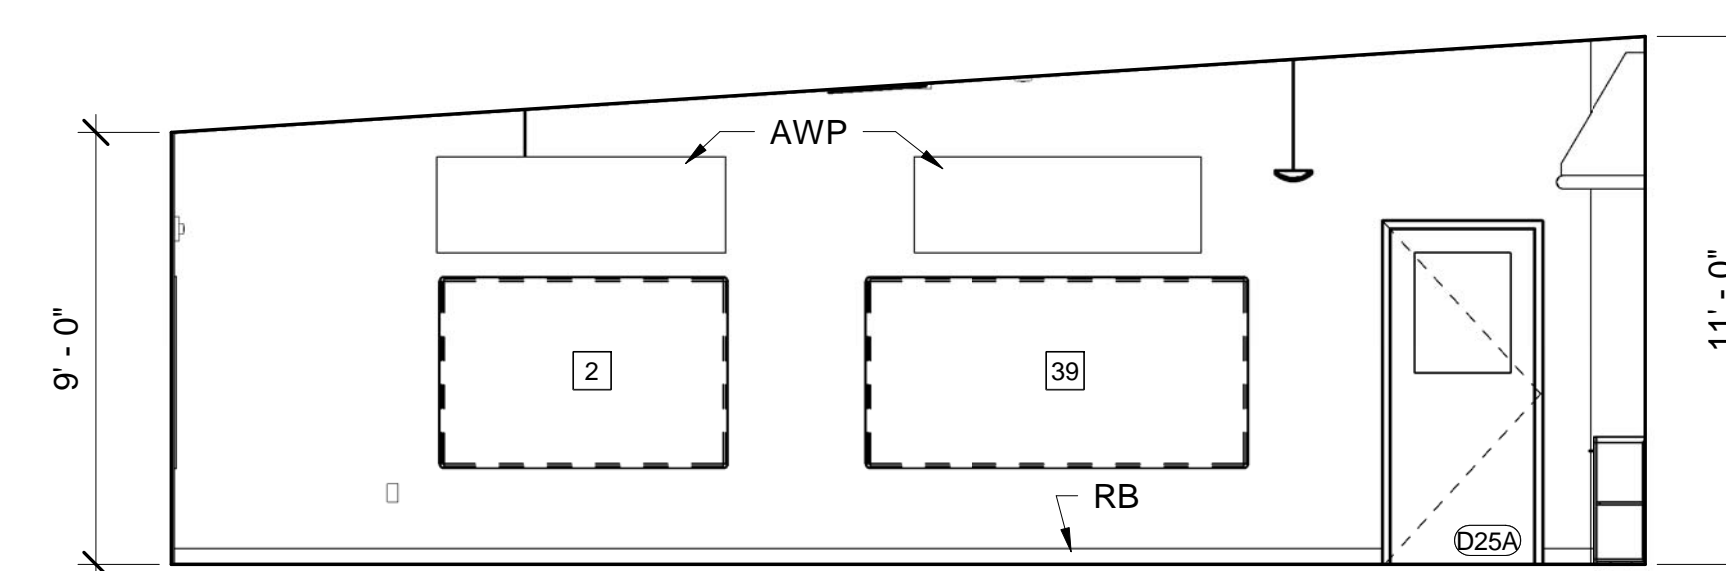

**14 3RD GRADE D25 - EAST ELEV**  
AE746 SCALE: 1/4" = 1'-0"

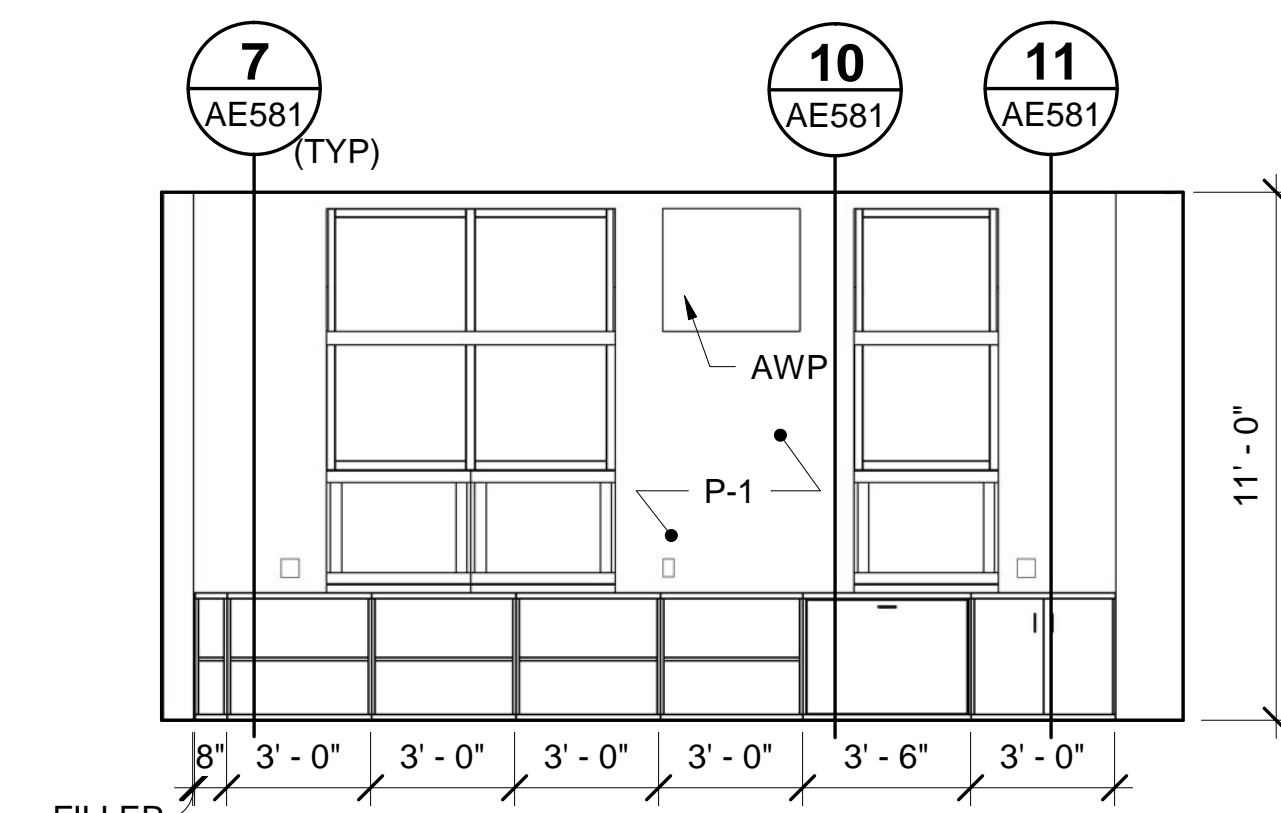


**15 3RD GRADE D25 - SOUTH ELEV**  
AE746 SCALE: 1/4" = 1'-0"

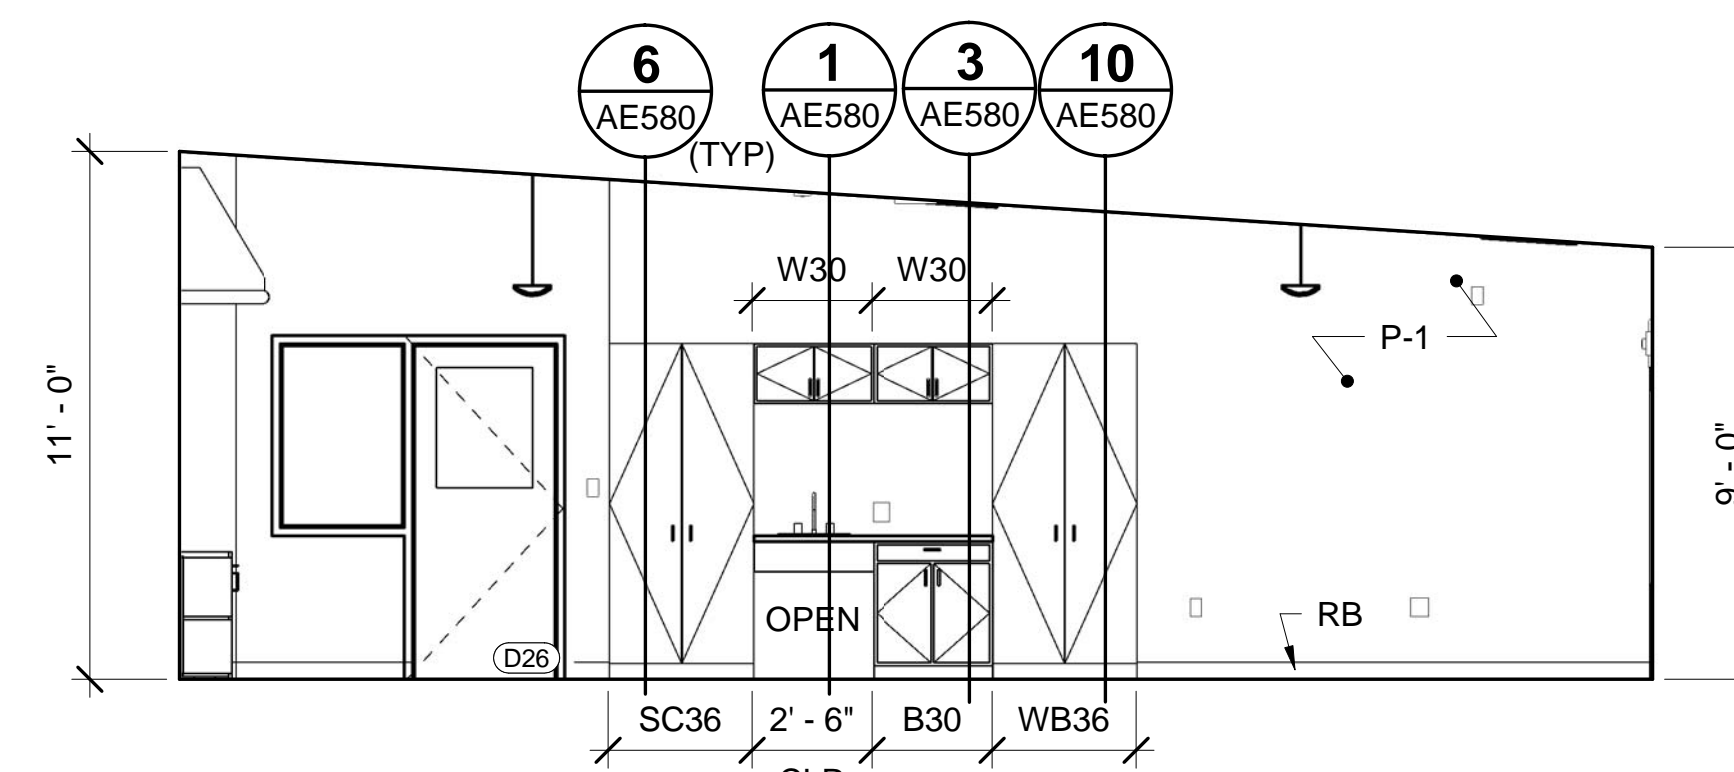

**16 3RD GRADE D25 - WEST ELEV**  
AE746 SCALE: 1/4" = 1'-0"

**GENERAL NOTES:**  
1. SEE SHEET AE004 FOR KEYNOTES.

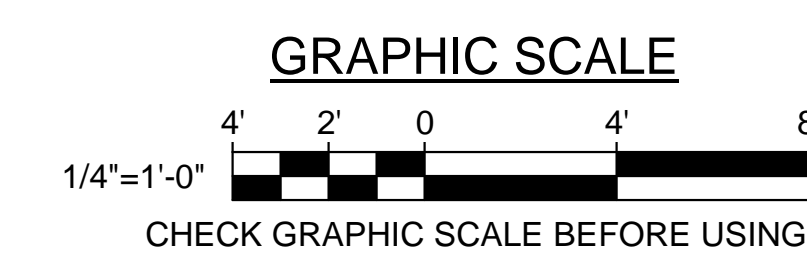

		<p><b>STATE OF MAINE</b> <b>PUBLIC SCHOOL PROJECT</b> PORTLAND PUBLIC SCHOOLS NEW FRED P. HALL ELEMENTARY SCHOOL LOCATION: 23 ORONO ROAD, PORTLAND, ME</p> <p>TITLE THIS DWG: INTERIOR ELEVATIONS</p>
<p>DRAWN BY: JGB CHECK BY: TGB</p>	<p>DATE: 03/17/17</p>	<p>DRAWING NO. AE746 SHEET NO. 206 OF 312</p>
<p>NO. DATE DESCRIPTION BY NO.</p>	<p>REVISIONS</p>	<p>231 Main Street, Biddeford, Maine 04005 207.283.9192</p>