


**GENERAL NOTES:**

1. SEE SHEET AE004 FOR KEYNOTES.




**1 CORRIDOR D12 - EAST ELEV**

AE104 AE750 SCALE: 1/4" = 1'-0"

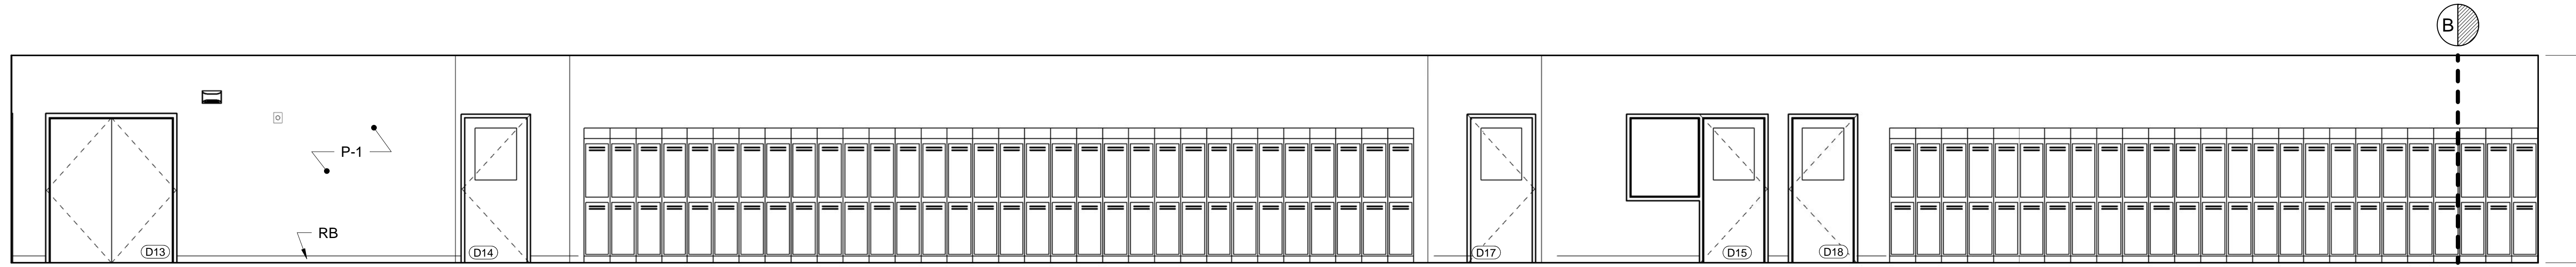


**2 CORRIDOR D12 - WEST ELEV**

AE104 AE750 SCALE: 1/4" = 1'-0"

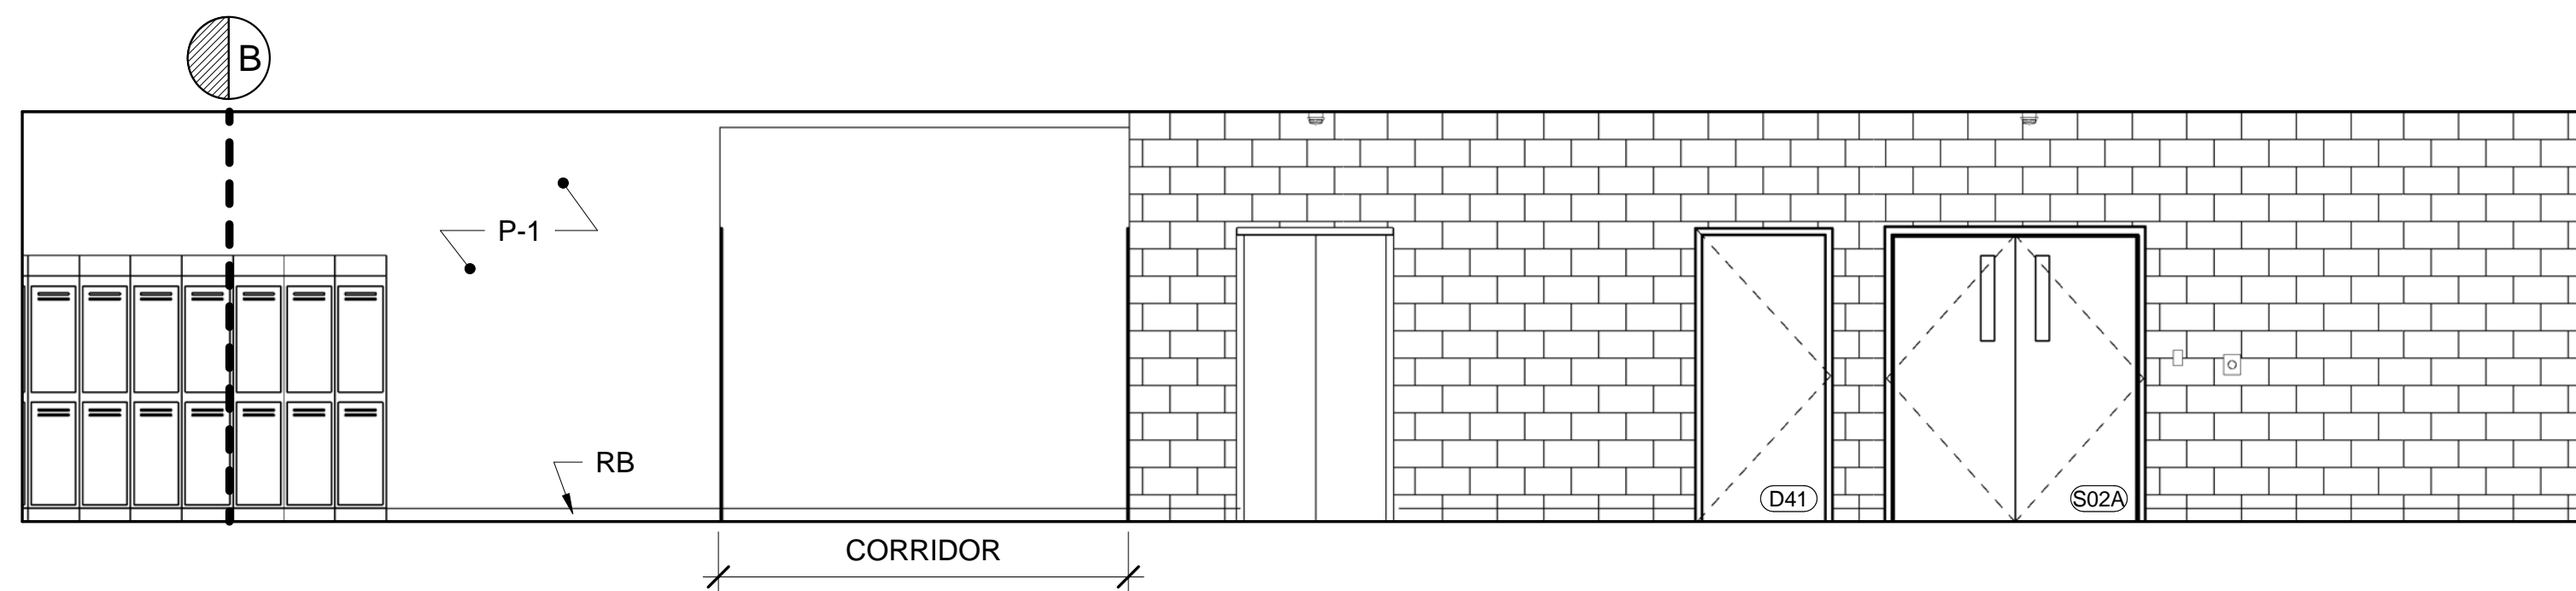


**3 CORRIDOR D28 - NORTH ELEV**

AE104 AE750 SCALE: 1/4" = 1'-0"

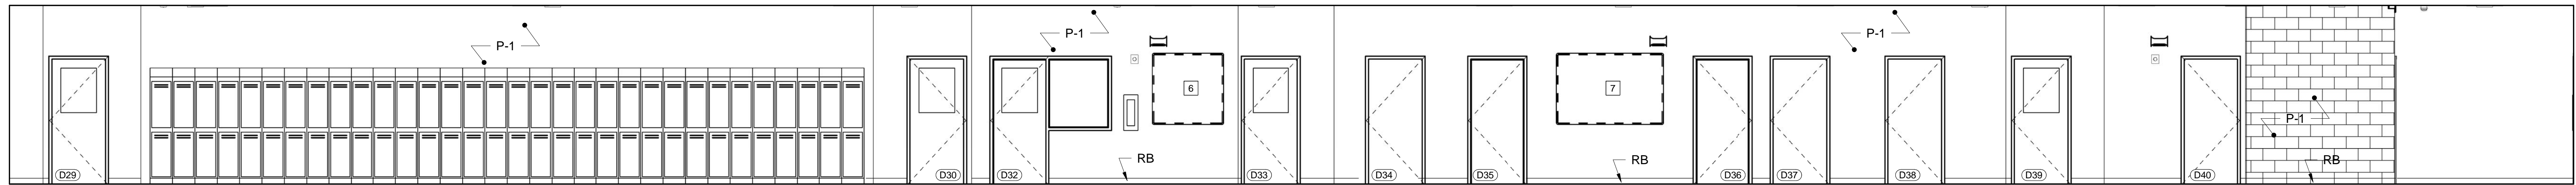


**4 CORRIDOR D28 - SOUTH ELEV**

AE104 AE750 SCALE: 1/4" = 1'-0"

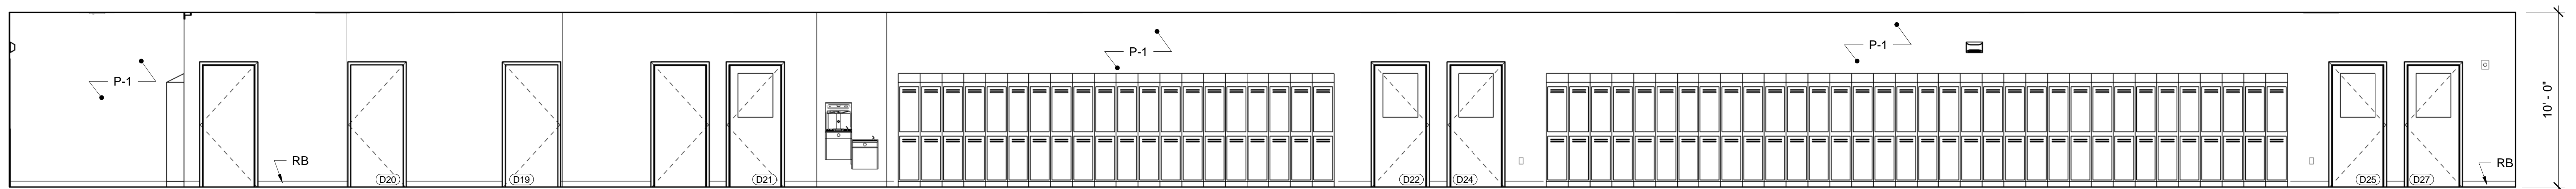

**GRAPHIC SCALE**

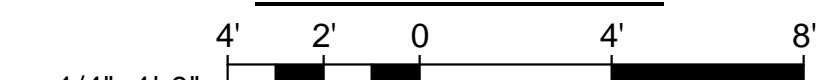

CHECK GRAPHIC SCALE BEFORE USING

		STATE OF MAINE <b>PUBLIC SCHOOL PROJECT</b> TITLE PORTLAND PUBLIC SCHOOLS NEW FRED P. HALL ELEMENTARY SCHOOL LOCATION 23 ORONO ROAD, PORTLAND, ME TITLE THIS DWG. INTERIOR ELEVATIONS	
		DRAWN BY: JGB CHECK BY: TGB	DRAWING NO. <b>AE750</b> SHEET NO. 210 OF 312
NO. DATE DESCRIPTION REVISIONS	BY NO. DATE 03/17/17	OAK POINT ASSOCIATES 231 Main Street, Biddeford, Maine 04005 207.283.9192	