


LINOLEUM LEGEND

- LIN 1
- LIN 2
- LIN 3
- LIN 4
- LIN 5
- LIN 6
- LIN 7
- LIN 8
- LIN 9
- LIN 10

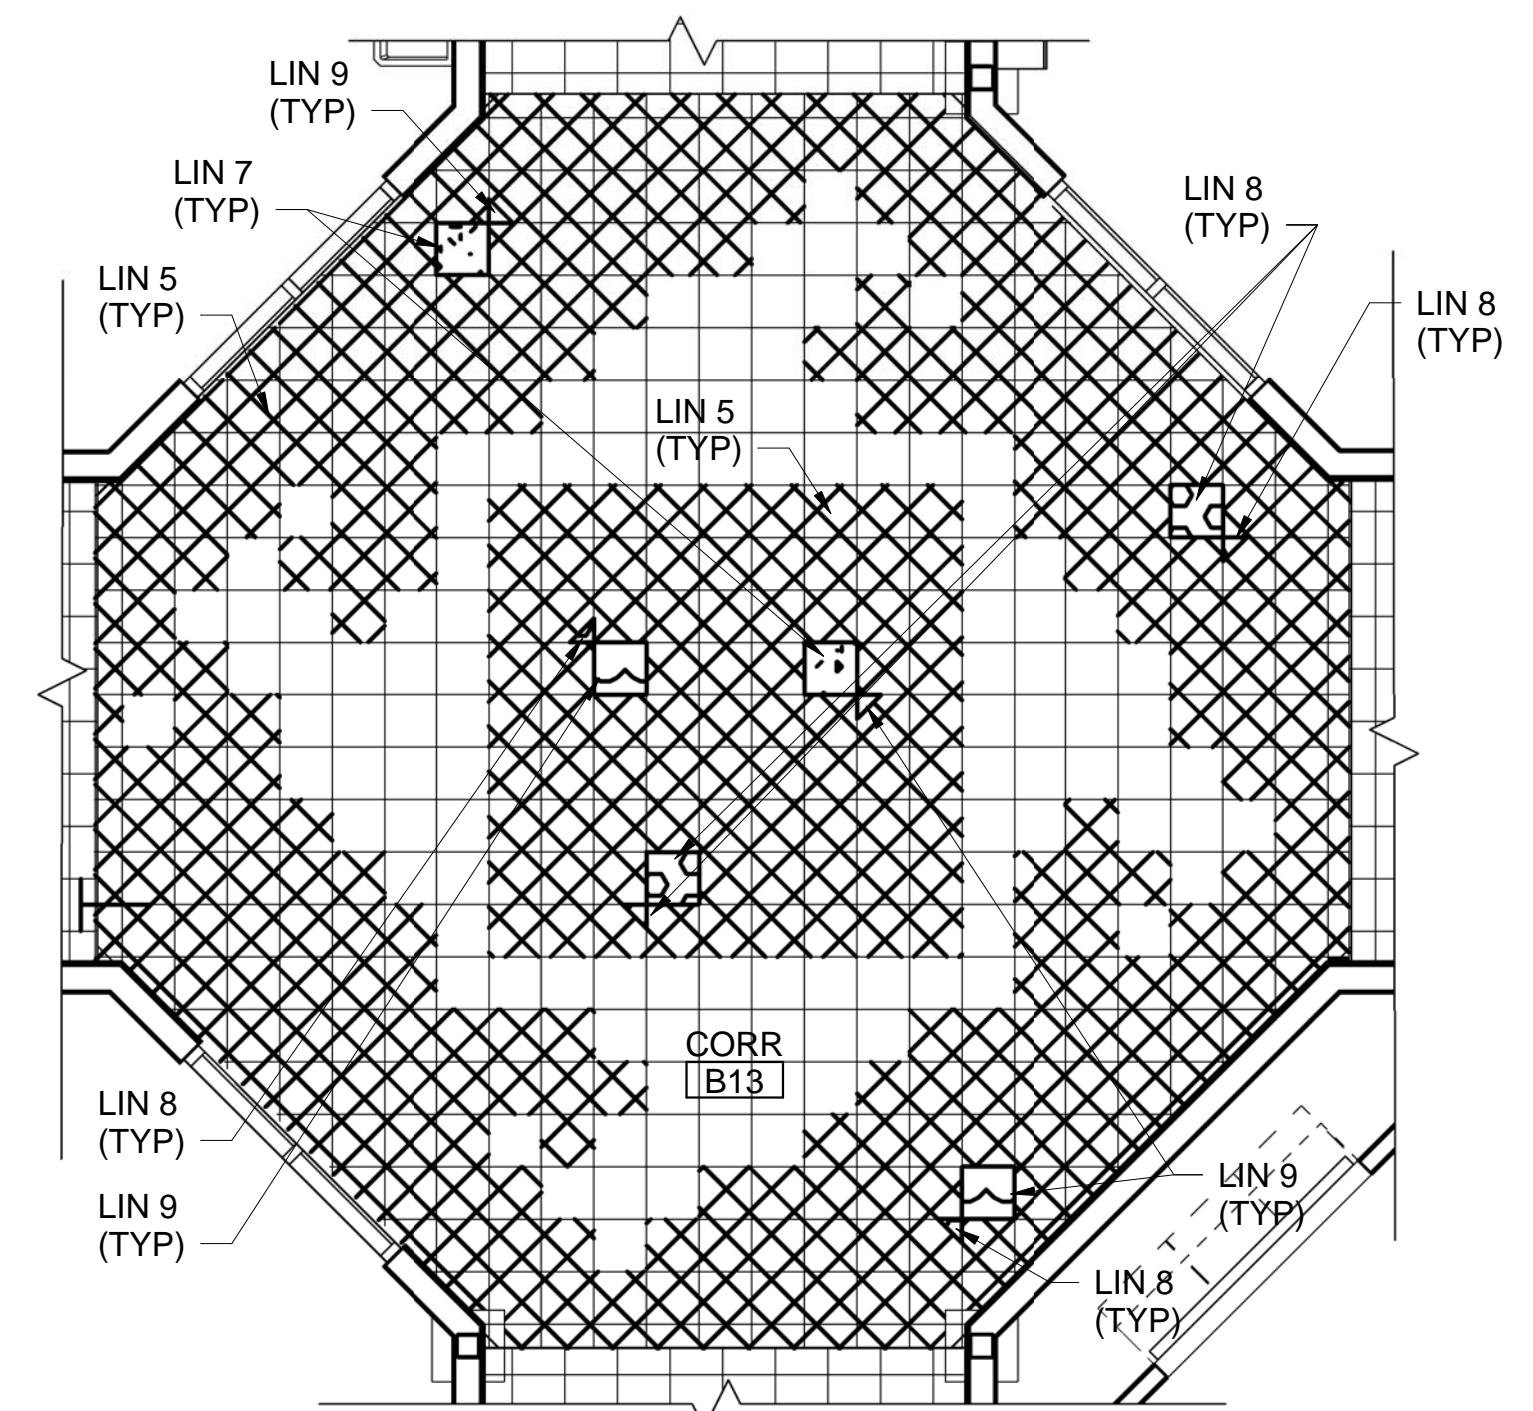

2 CORRIDOR B12 FLOOR PATTERN


AE201 AE802 SCALE: 1/4" = 1'-0"

1 FIRST FLOOR - PART PLAN WING B FLOOR FINISHES

AE201 AE802 SCALE: 1/8" = 1'-0"

GENERAL NOTES:

- PROVIDE TRANSITIONS AT ALL FLOORING MATERIAL CHANGES

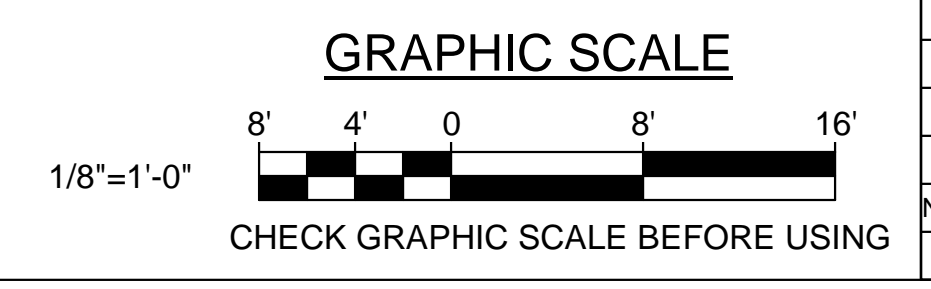

		STATE OF MAINE PUBLIC SCHOOL PROJECT TITLE: PORTLAND PUBLIC SCHOOLS NEW FRED P. HALL ELEMENTARY SCHOOL LOCATION: 23 ORONO ROAD, PORTLAND, ME	
DRAWN BY: CET CHECK BY: TGB	NO. DATE DESCRIPTION REVISIONS	BY NO. DATE 03/17/17	DRAWING NO. AE802 SHEET NO. 213 OF 312