


LINOLEUM LEGEND

[Symbol]	LIN 1	[Symbol]	LIN 6
[Symbol]	LIN 2	[Symbol]	LIN 7
[Symbol]	LIN 3	[Symbol]	LIN 8
[Symbol]	LIN 4	[Symbol]	LIN 9
[Symbol]	LIN 5	[Symbol]	LIN 10

GENERAL NOTES:
 1. PROVIDE TRANSITIONS AT ALL FLOORING MATERIAL CHANGES

1 FIRST FLOOR - PART PLAN WING C FLOOR FINISHES
 AE201/AE803 SCALE: 1/8" = 1'-0"

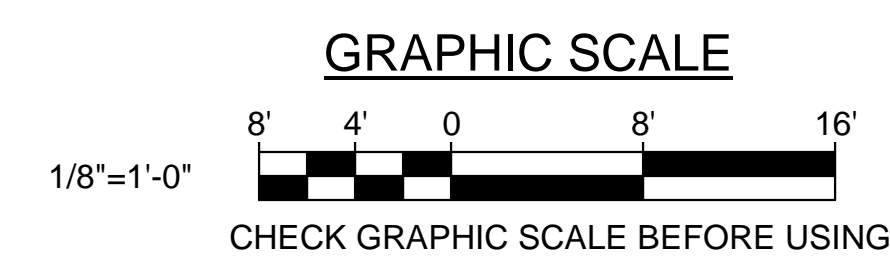

		STATE OF MAINE PUBLIC SCHOOL PROJECT PORTLAND PUBLIC SCHOOLS NEW FRED P. HALL ELEMENTARY SCHOOL 23 ORONO ROAD, PORTLAND, ME	
		TITLE THIS DWG: FIRST FLOOR PART PLAN WING C FLOOR FINISHES	
DRAWN BY: CET CHECK BY: TGB	DATE: 03/17/17	DRAWING NO.: AE803 SHEET NO.: 214 OF 312	