




1 ENTRANCE ROAD PROFILE
 CL102.C-301 SCALE: 1"=40' (HORIZONTAL)
 1"=4" (VERTICAL)

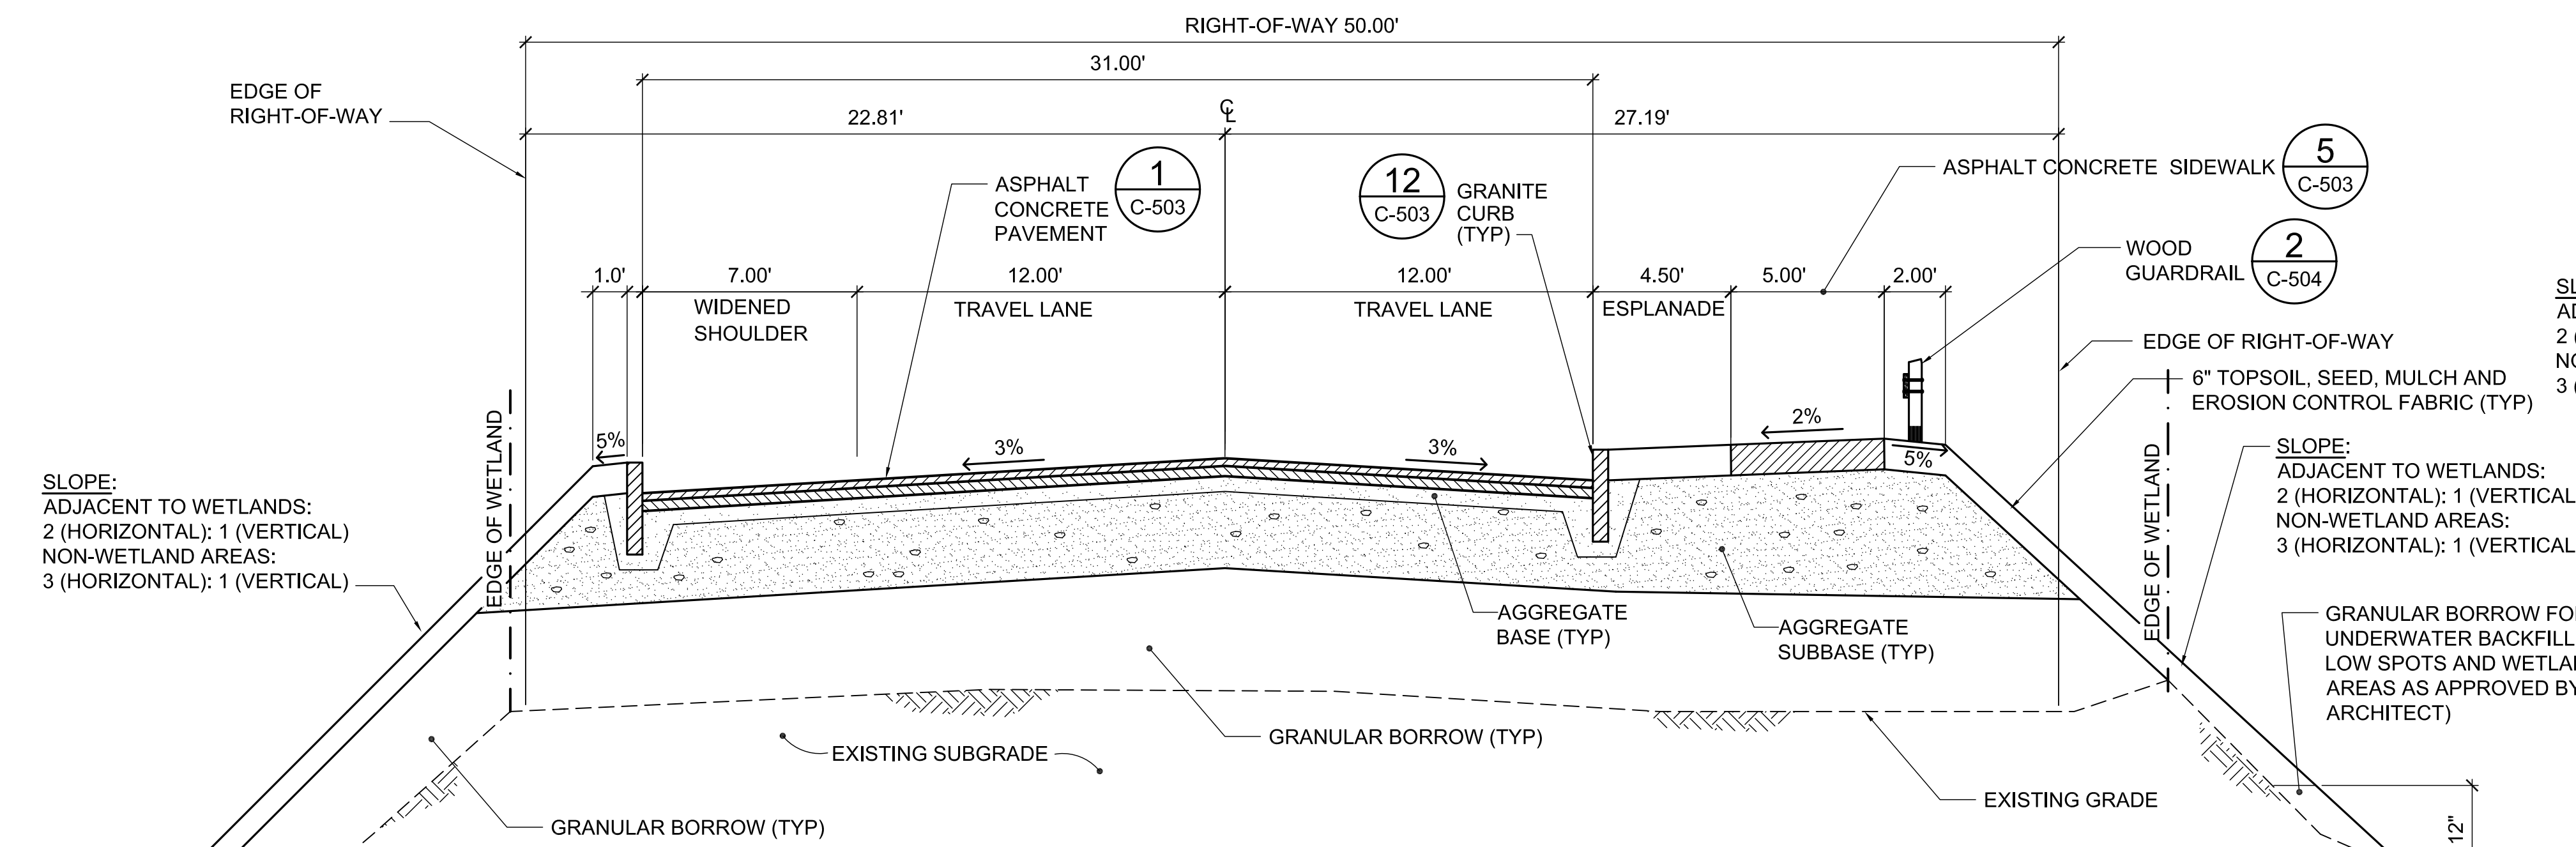


2 TYPICAL ROADWAY SECTION - TYPE A
 CL102.C-301 SCALE: 1/4"=1'-0" (HORIZONTAL)
 1/2"=1'-0" (VERTICAL)

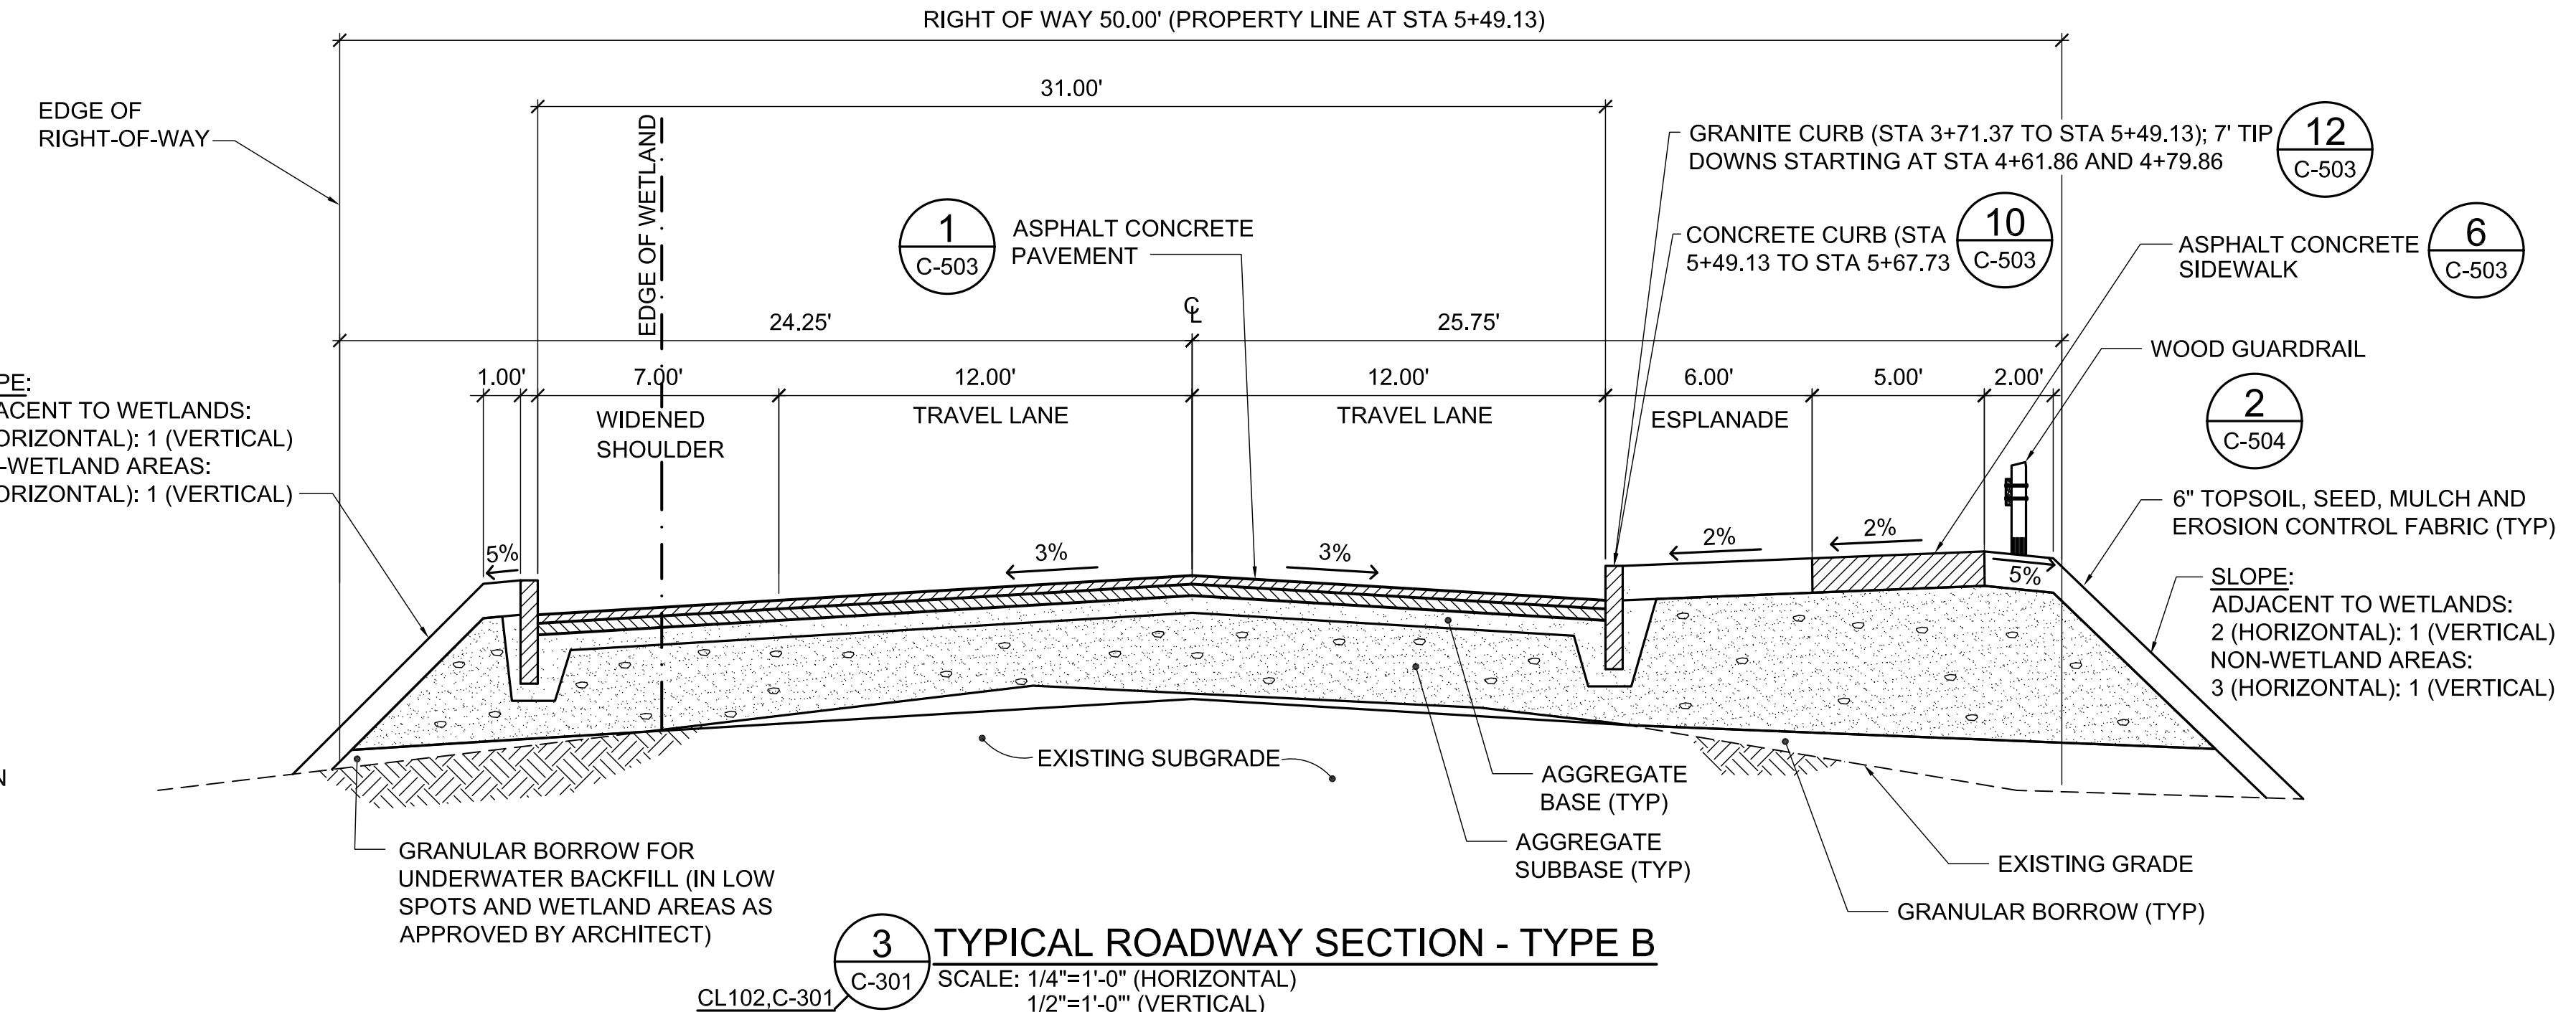

3 TYPICAL ROADWAY SECTION - TYPE B
 CL102.C-301 SCALE: 1/4"=1'-0" (HORIZONTAL)
 1/2"=1'-0" (VERTICAL)

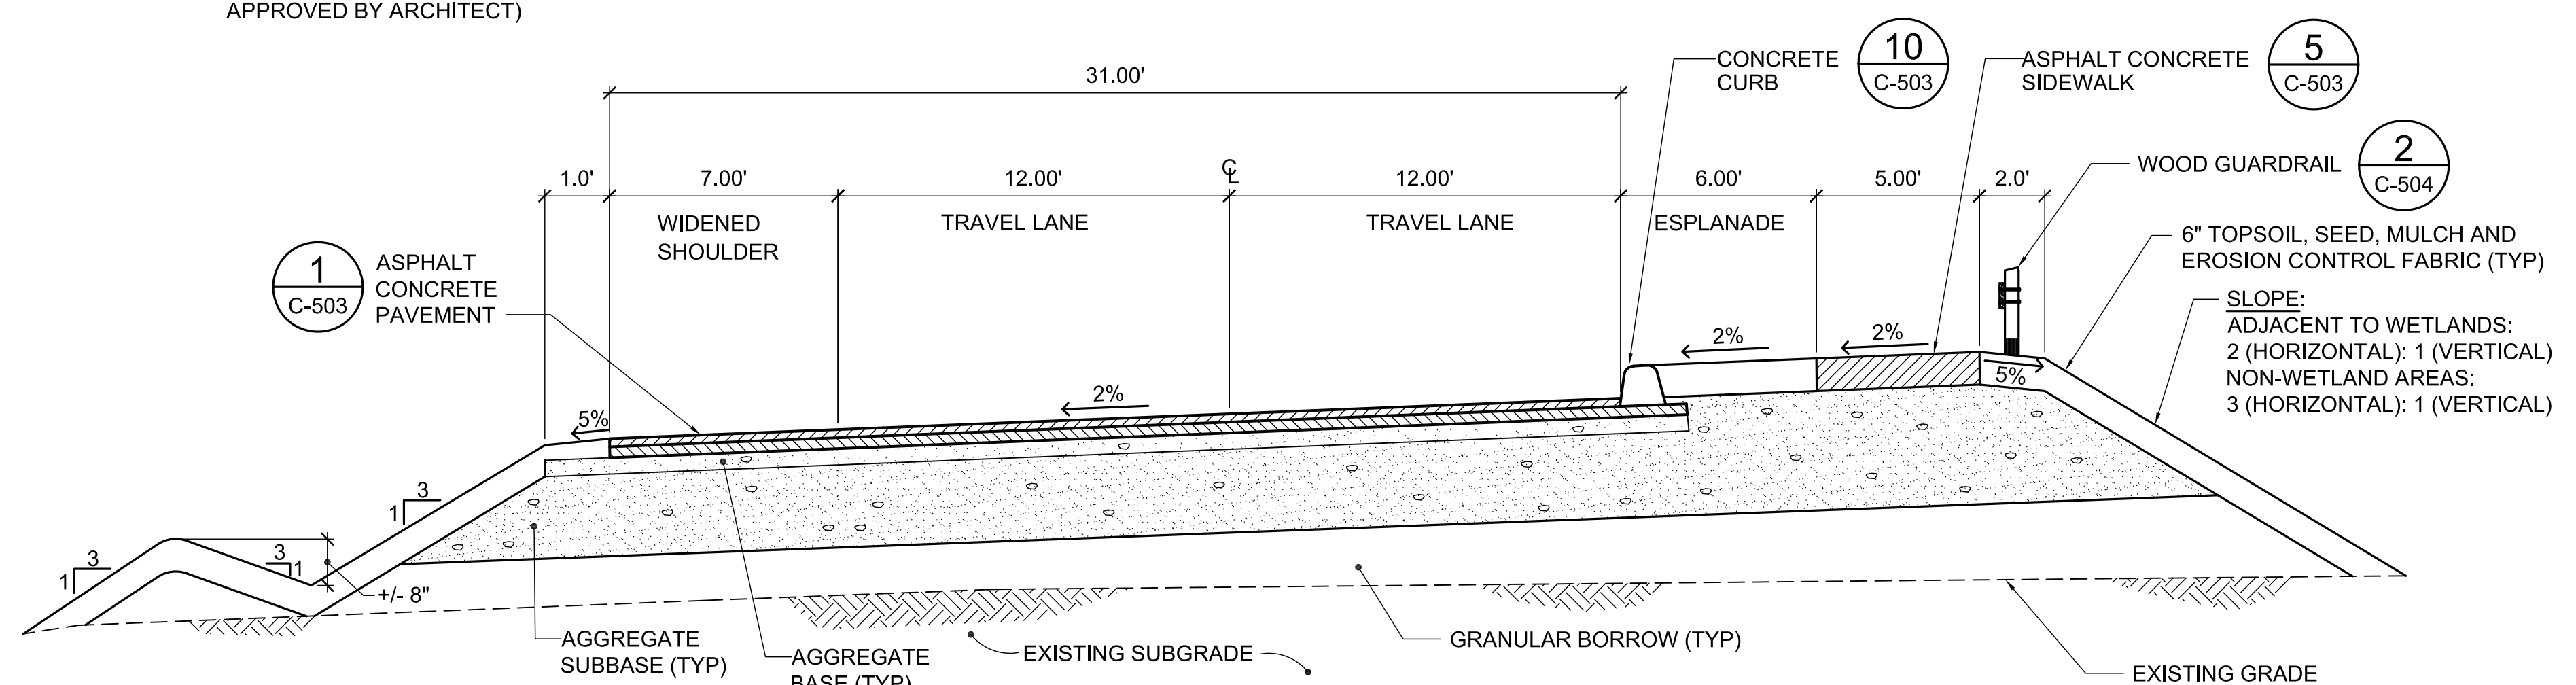

4 TYPICAL ROADWAY SECTION - TYPE C
 CL103.C-301 SCALE: 1/4"=1'-0" (HORIZONTAL)
 1/2"=1'-0" (VERTICAL)

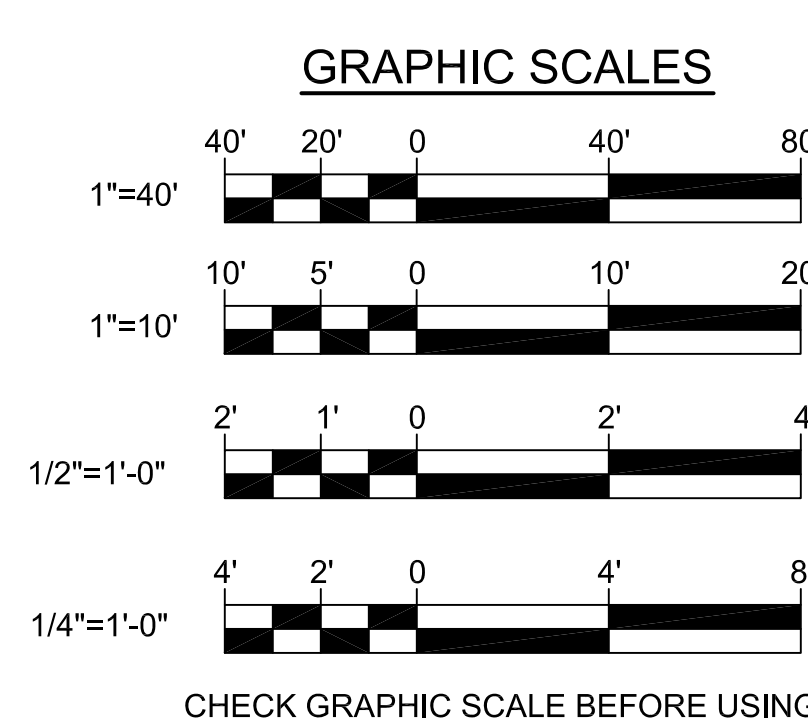

STATE OF MAINE PUBLIC SCHOOL PROJECT		DRAWING NO. C-301	
TITLE: PORTLAND PUBLIC SCHOOLS NEW FRED P. HALL ELEMENTARY SCHOOL LOCATION: 23 ORONO ROAD, PORTLAND, ME		SHEET NO. 45 OF 312	
TITLE THIS DRAWING: ACCESS ROAD PROFILE AND CROSS SECTIONS		DATE: 03/17/17	
NO.	DATE	DESCRIPTION	BY
1	04/04/17	ADDENDUM 1	JSD
REVISIONS		DATE: 03/17/17	