


DRAWING NOTE

- CONNECT EXIT SIGNS AND EMERGENCY LIGHTS TO LOCAL LIGHTING CIRCUIT AHEAD OF ANY SWITCHES, OCCUPANCY SENSORS, ETC.

DRAWING KEYNOTE


- COORDINATE LOCATION OF SWITCH AND LIGHTING FIXTURE WITH ELEVATOR INSTALLER.

1 FIRST FLOOR LIGHTING PART PLAN C
 EL103 SCALE: 1/8" = 1'-0"

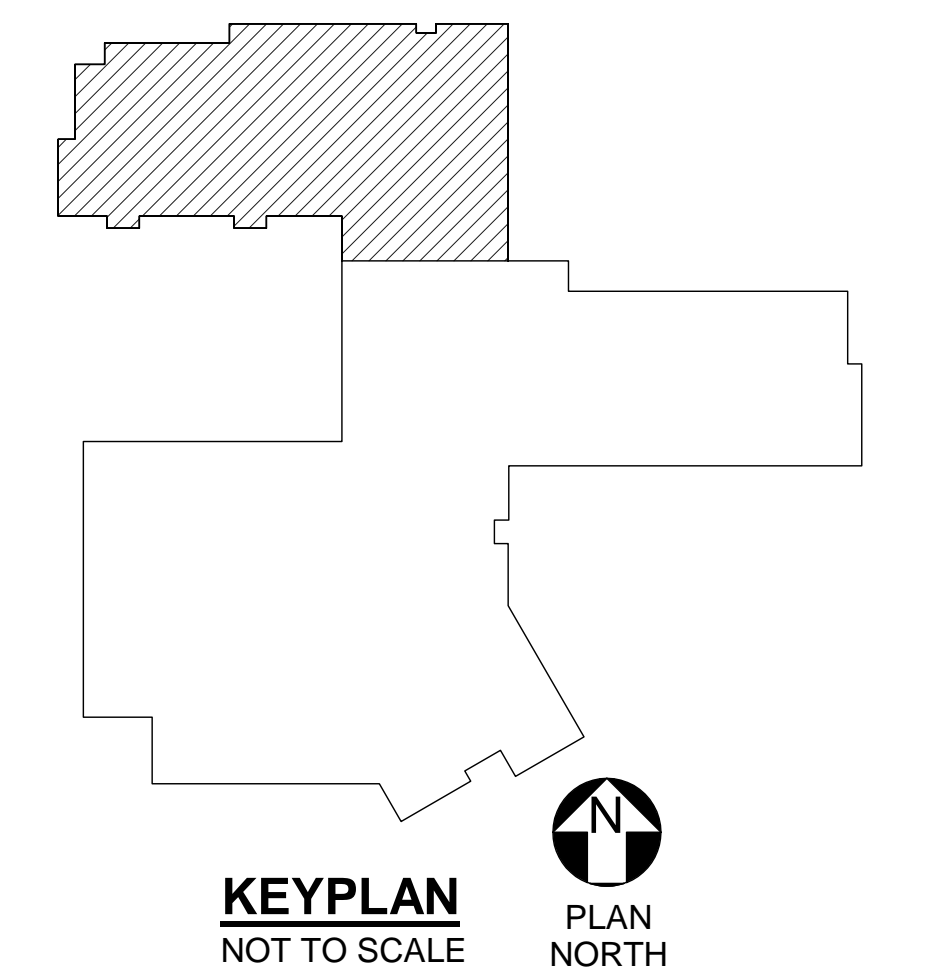

KEYPLAN
 NOT TO SCALE

PLAN
 NORTH

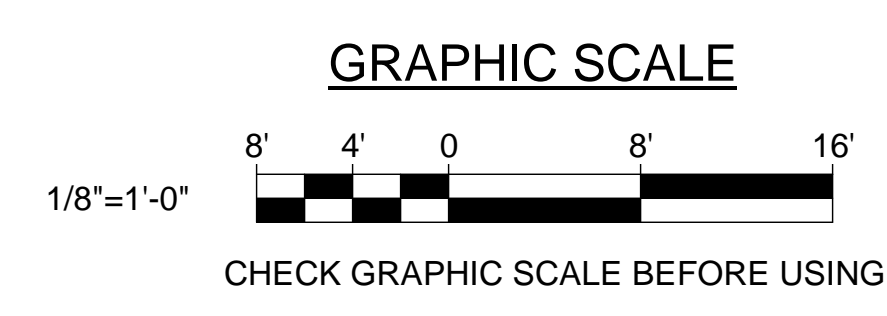

		STATE OF MAINE PUBLIC SCHOOL PROJECT TITLE: PORTLAND PUBLIC SCHOOLS NEW FRED P. HALL ELEMENTARY SCHOOL LOCATION: 23 ORONO ROAD, PORTLAND, ME TITLE THIS DWG: FIRST FLOOR LIGHTING PART PLAN C
DRAWN BY: BPD CHECK BY: DCL	BY: NO. DATE: 03/17/17	OAK POINT ASSOCIATES ARCHITECTURE • ENGINEERING • PLANNING 231 Main Street, Biddeford, Maine 04005 207.283.9192
NO. DATE REVISIONS	DESCRIPTION	DRAWING NO. EL103 SHEET NO. 299 OF 312