




1 SECOND FLOOR LIGHTING PART PLAN D
EL104 SCALE: 1/8" = 1'-0"

DRAWING NOTE


- CONNECT EXIT SIGNS AND EMERGENCY LIGHTS TO LOCAL LIGHTING CIRCUIT AHEAD OF ANY SWITCHES, OCCUPANCY SENSORS, ETC.

DRAWING KEYNOTE

- COORDINATE LOCATION OF SWITCH AND LIGHTING FIXTURE WITH ELEVATOR INSTALLER.

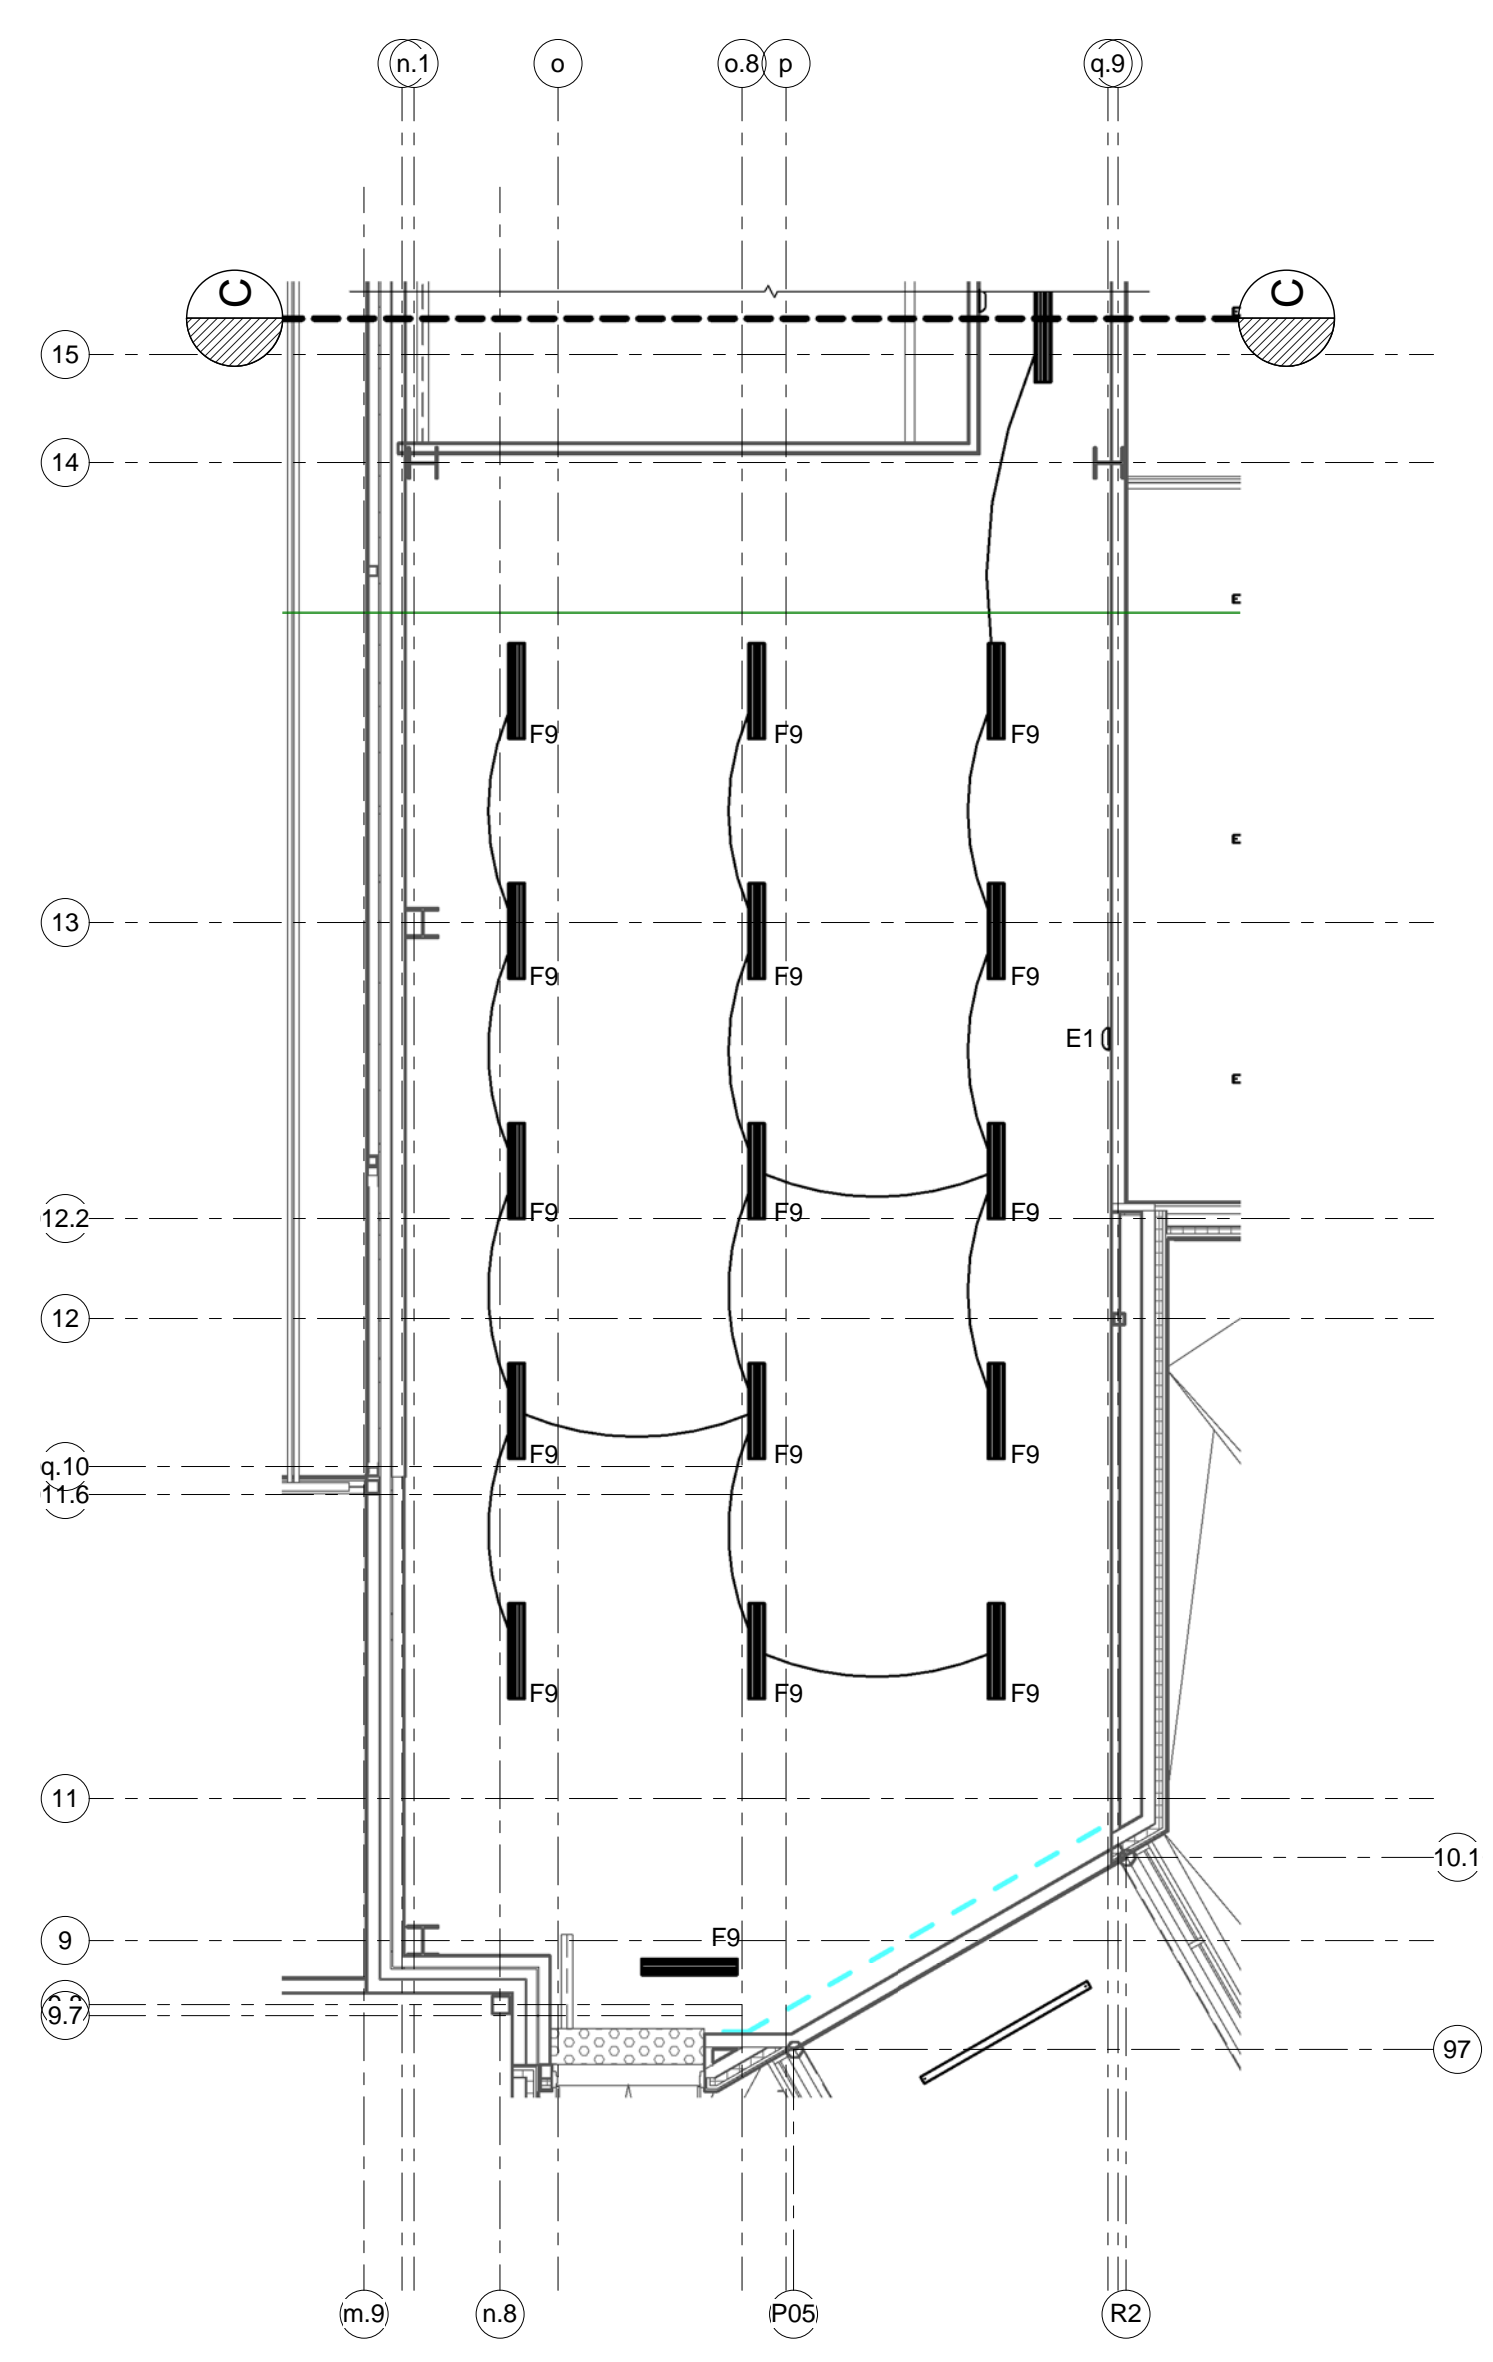

2 MECHANICAL ROOM LIGHTING PART PLAN
EL104 SCALE: 1/8" = 1'-0"

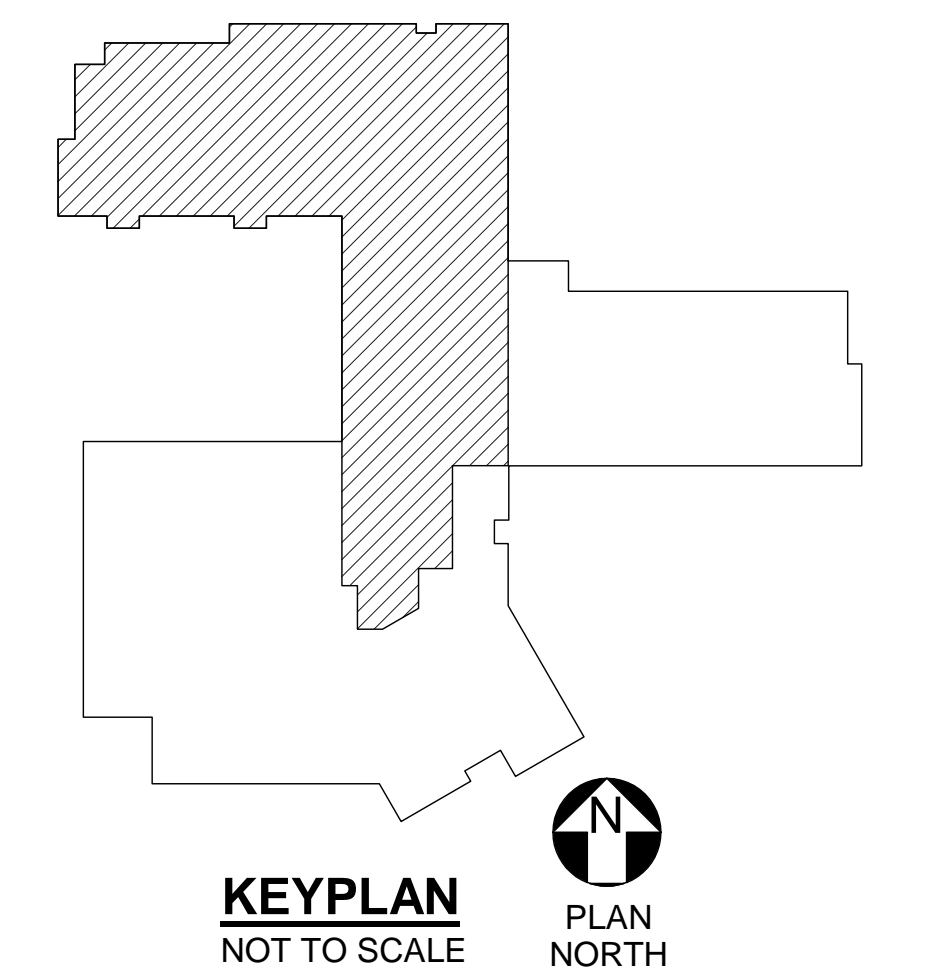

GRAPHIC SCALE



		STATE OF MAINE PUBLIC SCHOOL PROJECT PORTLAND PUBLIC SCHOOLS NEW FRED P. HALL ELEMENTARY SCHOOL LOCATION: 23 ORONO ROAD, PORTLAND, ME TITLE THIS DWG: SECOND FLOOR LIGHTING PART PLAN D	
DRAWN BY: BPD CHECK BY: DCL	BY NO. DATE: 03/17/17	OAK POINT ASSOCIATES ARCHITECTURE • ENGINEERING • PLANNING 231 Main Street, Biddeford, Maine 04005 207.283.9192	DRAWING NO. EL104 SHEET NO. 300 OF 312