



1 BOILER A33 MECHANICAL PIPING PART PLAN
M-401 SCALE: 1/2" = 1'-0"

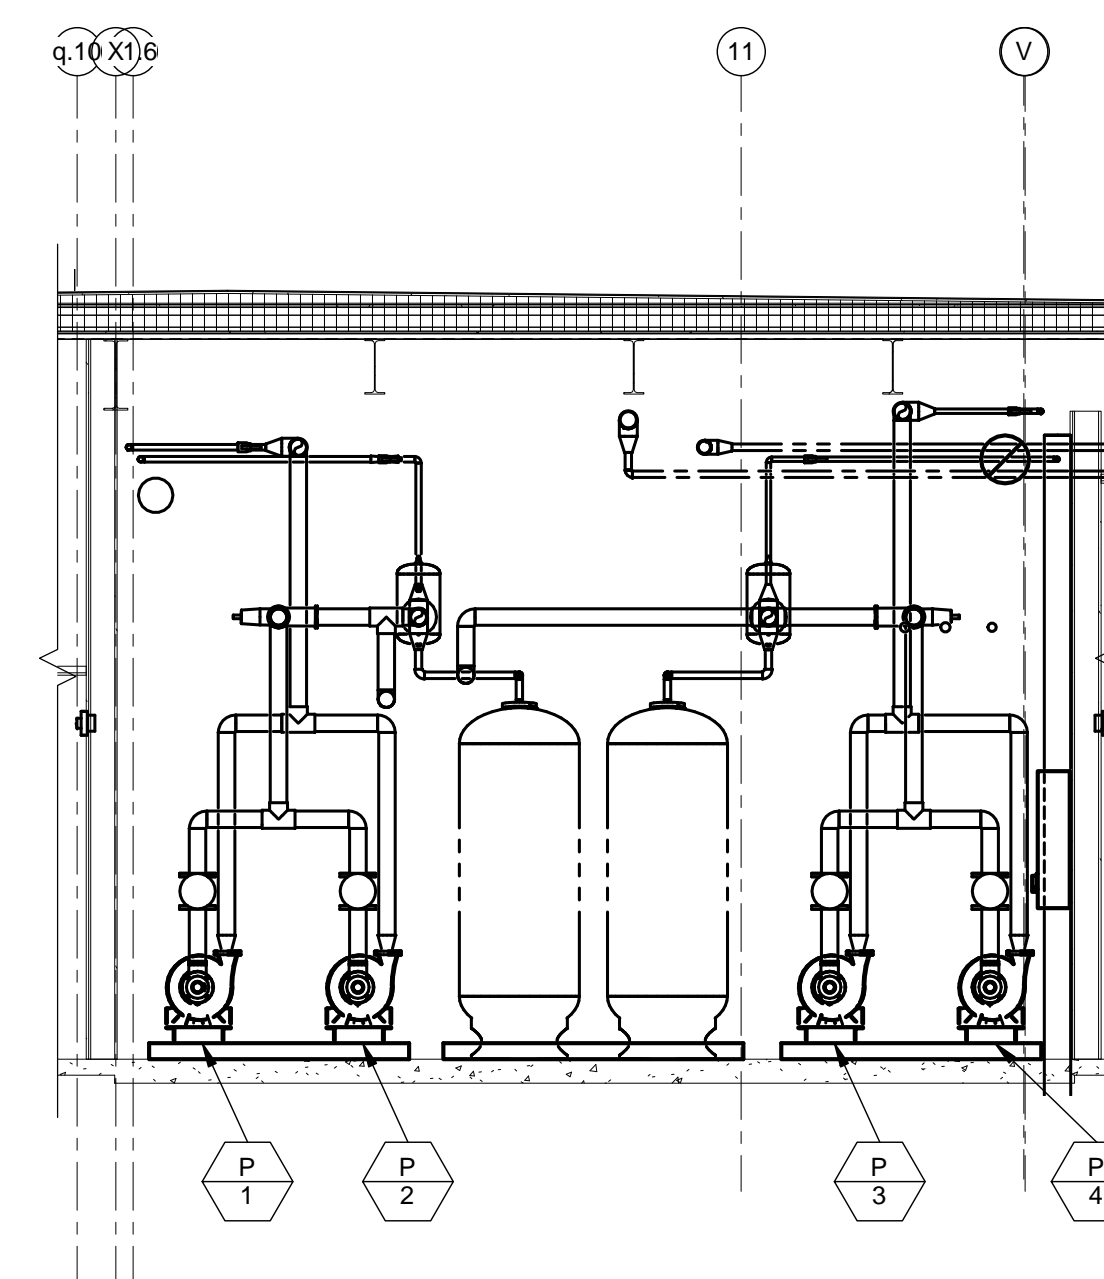

2 BOILER ROOM A33 SECTION
M-401 SCALE: 1/4" = 1'-0"

DRAWING KEYNOTES

- 1 EXHAUST FLUE UP THROUGH ROOF PER MANUFACTURER'S WRITTEN INSTRUCTIONS.
- 2 COMBUSTION AIR INTAKE UP THROUGH ROOF PER MANUFACTURER'S WRITTEN INSTRUCTIONS.

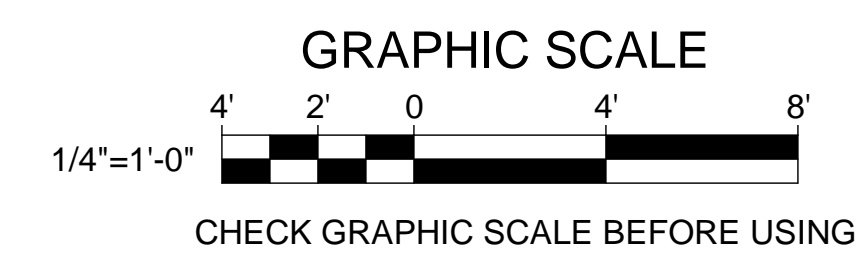

		STATE OF MAINE PUBLIC SCHOOL PROJECT	
		TITLE: PORTLAND PUBLIC SCHOOLS NEW FRED P. HALL ELEMENTARY SCHOOL LOCATION: 23 ORONO ROAD, PORTLAND, ME	
TITLE THIS DWG: BOILER ROOM A33 ENLARGED MECHANICAL PART PLAN AND SECTION		OAK POINT ASSOCIATES	
DRAWN BY: RDA CHECK BY: MSA	BY: NO. DATE: 03/17/17	DRAWING NO. M-401	SHEET NO. 245 OF 312
NO. DATE	DESCRIPTION	BY	REVISIONS