


DRAWING NOTES



1. REMOVALS INDICATED ON THIS DRAWING SHALL BE COMPLETED DURING PHASE 3.
2. PIPING AND PLUMBING SYSTEMS THAT ARE TO BE REMOVED DURING PHASE 3 SHALL REMAIN FULLY OPERATIONAL DURING PHASES 1 AND 2.
3. PIPING IS LOCATED IN THE CRAWL SPACE UNLESS OTHERWISE INDICATED.

DRAWING KEYNOTE

△ PIPING IS EXPOSED AT CEILING.

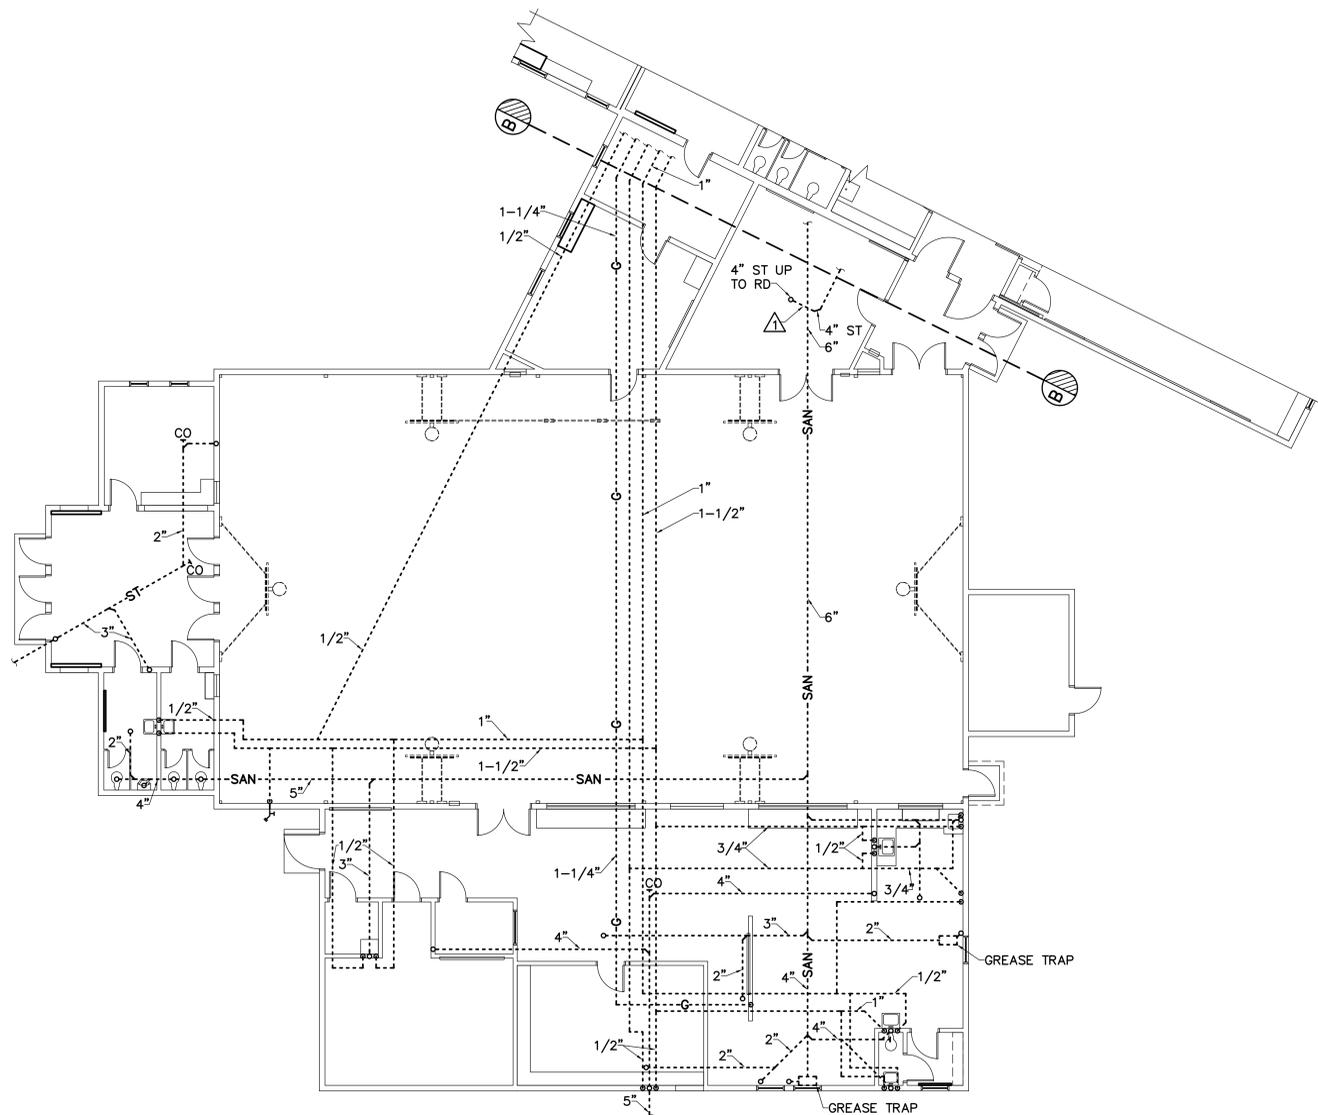

1 PLUMBING REMOVALS PART PLAN
 PD103 SCALE: 1/8"=1'-0"
 PLAN NORTH

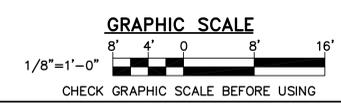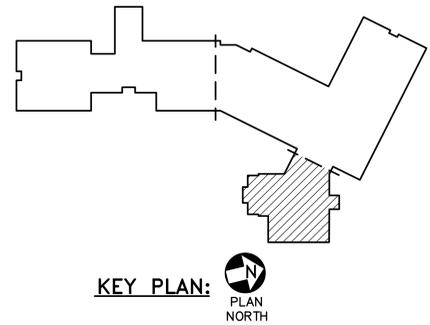

		STATE OF MAINE PUBLIC SCHOOL PROJECT	
		TITLE: PORTLAND PUBLIC SCHOOLS NEW FRED P. HALL ELEMENTARY SCHOOL LOCATION: 53 OROND ROAD, PORTLAND, ME TITLE THIS DWG: PLUMBING REMOVALS PART PLAN	
DRAWN BY: KLG CHECKED BY: MSA		OAK POINT ASSOCIATES 231 Main Street, Biddeford, Maine 04005	
NO.	DATE	DESCRIPTION	BY
		REVISIONS	
		DATE: 03/17/17	
		DRAWING NO. PD103	SHEET NO. 258 of 312