




**1 Work Table with Sinks**  
Q-107 SCALE: 1/2" = 1'-0"

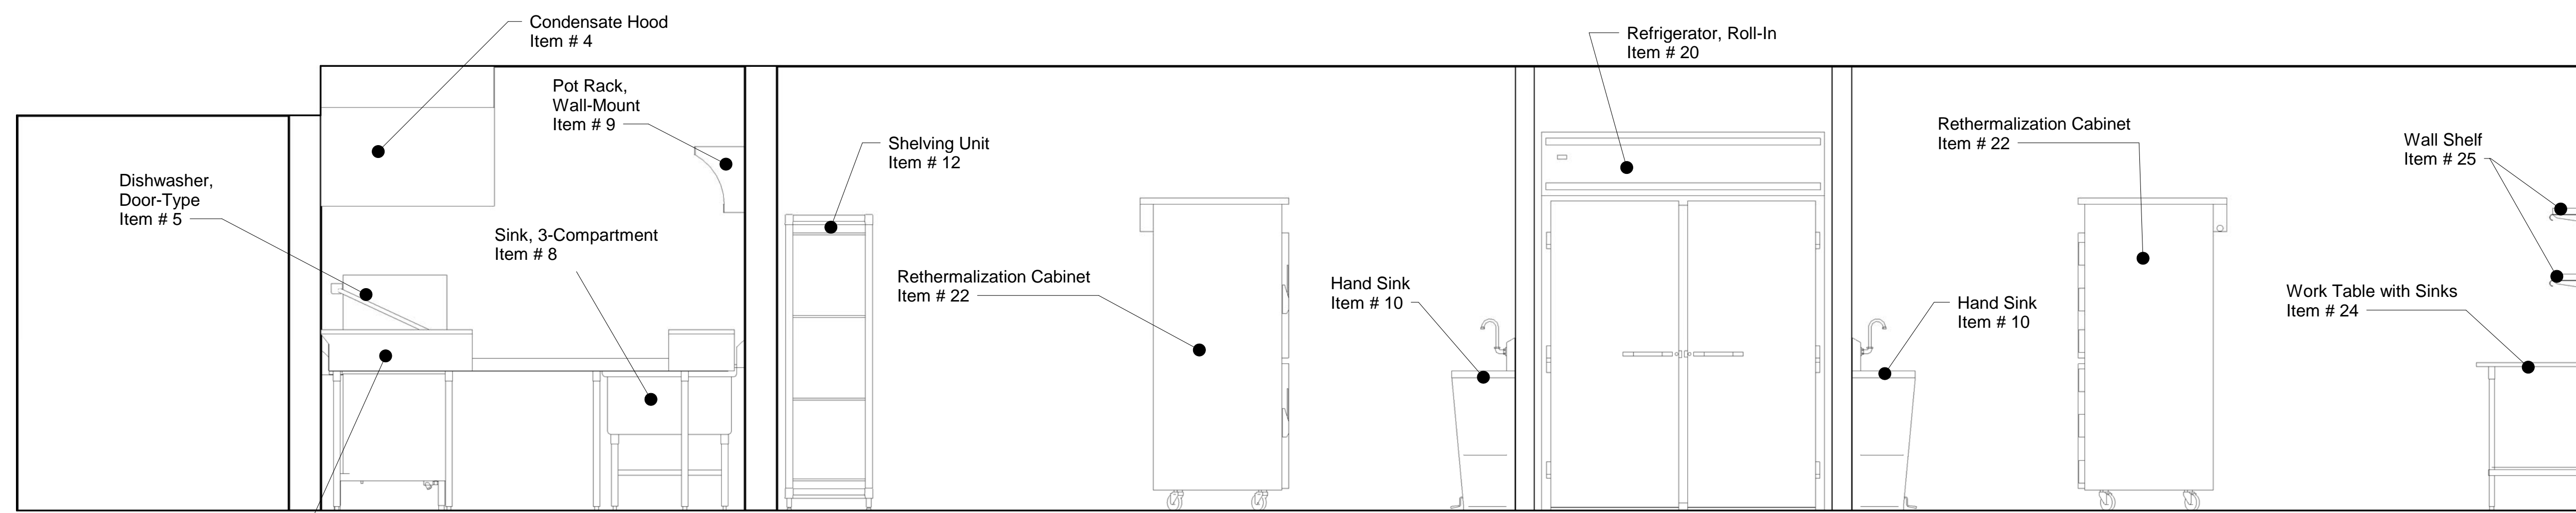

**2 Kitchen West Wall Elevation**  
Q-107 SCALE: 1/2" = 1'-0"

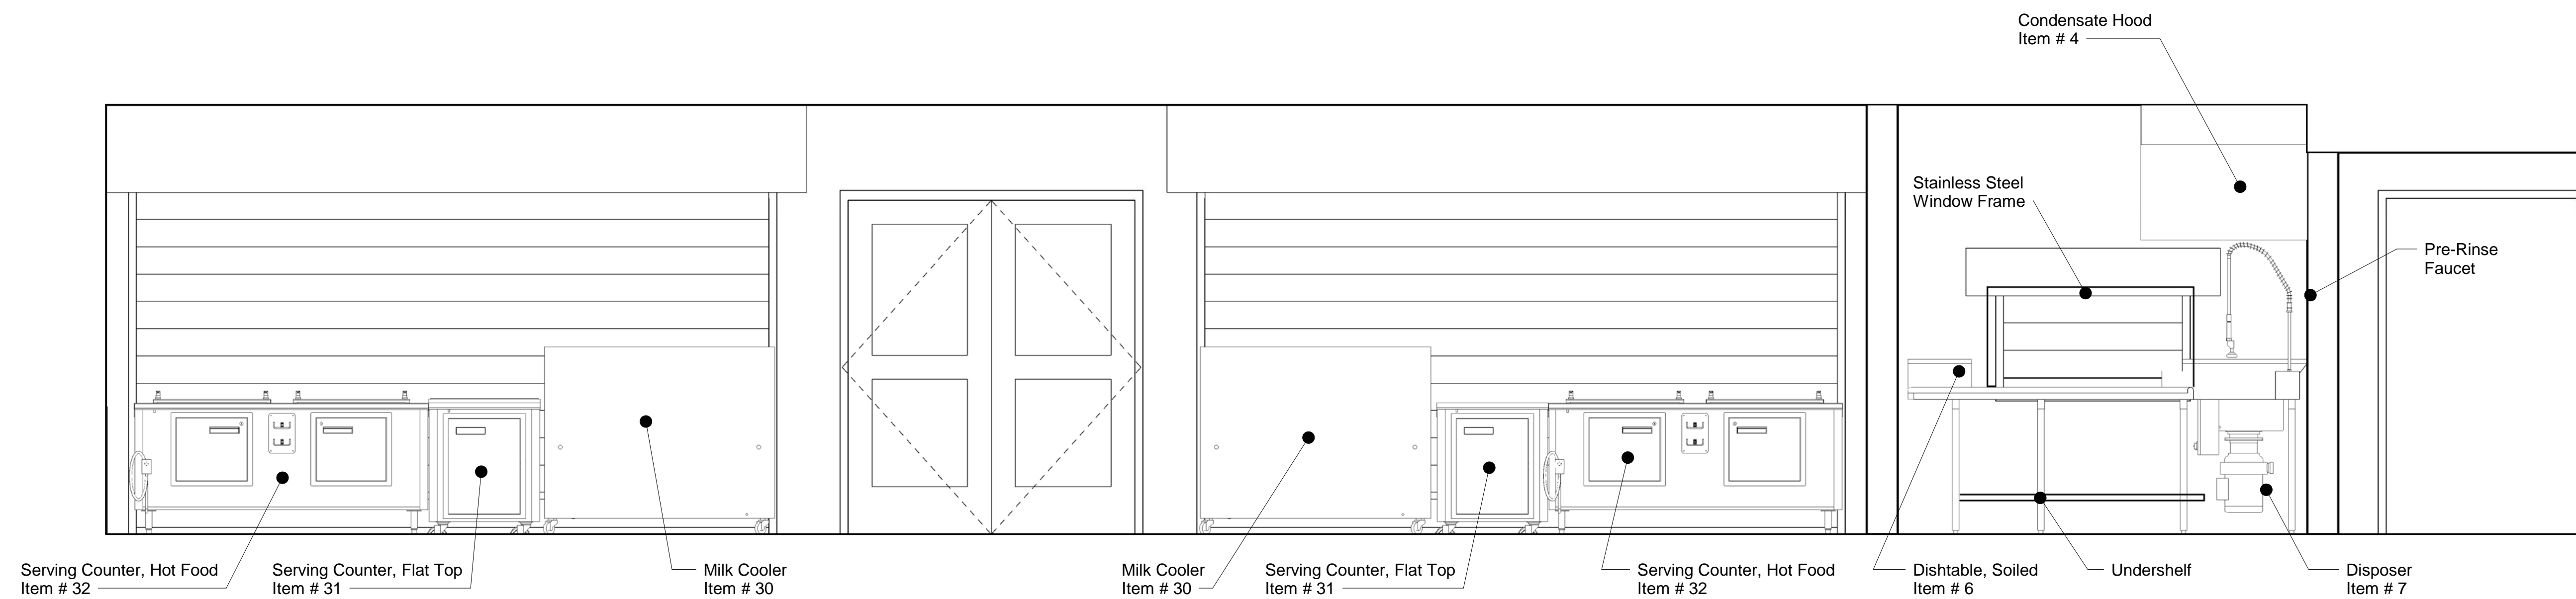

**3 Kitchen East Wall Elevation**  
Q-107 SCALE: 1/2" = 1'-0"

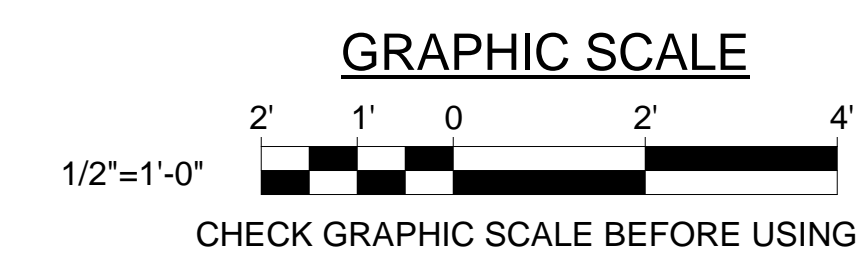

STATE OF MAINE PUBLIC SCHOOL PROJECT	
TITLE: PORTLAND PUBLIC SCHOOLS NEW FRED P. HALL ELEMENTARY SCHOOL	
LOCATION: 23 ORONO ROAD, PORTLAND, ME	
TITLE THIS DWG: FOODSERVICE EQUIPMENT DETAILS & ELEVATIONS 3	
DRAWN BY: TJM	DRAWING NO. Q-107
CHECK BY: TJM	SHEET NO. 224 OF 312
NO. DATE DESCRIPTION BY NO.	DATE 03/17/17
REVISIONS	