


WALL COMPONENT AND CLADDING WIND PRESSURES PLAN

ZONE	NEGATIVE PRESSURE (PSF)	POSITIVE PRESSURE (PSF)
4	-18	17
5	-20	17

NOTE:
REFER TO ARCHITECTURAL ELEVATIONS FOR WALLS ABOVE ROOF STRUCTURES.

1 WALL COMPONENT AND CLADDING WIND PRESSURES PLAN
S-003 SCALE: 1/16" = 1'-0"
PLAN NORTH

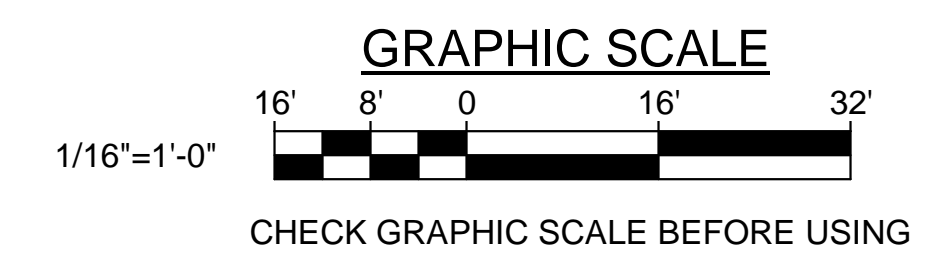

		STATE OF MAINE PUBLIC SCHOOL PROJECT	
		TITLE PORTLAND PUBLIC SCHOOLS NEW FRED P. HALL ELEMENTARY SCHOOL LOCATION 23 ORONO ROAD, PORTLAND, ME	
DRAWN BY: MJC CHECK BY: DNM		OAK POINT ASSOCIATES S-003	
NO. DATE	DESCRIPTION	BY	DATE
	REVISIONS		03/17/17