


| ROOF WIND PRESSURES PLAN |                         |                         |
|--------------------------|-------------------------|-------------------------|
| ZONE                     | NEGATIVE PRESSURE (PSF) | POSITIVE PRESSURE (PSF) |
| 1                        | -19                     | 7                       |
| 2                        | -23                     | 7                       |
| 3                        | -23                     | 7                       |

**LEGEND**  
 ZONE 3

**1 ROOF WIND PRESSURES PLAN**  
 S-004 SCALE: 1/16" = 1'-0"  
 PLAN NORTH

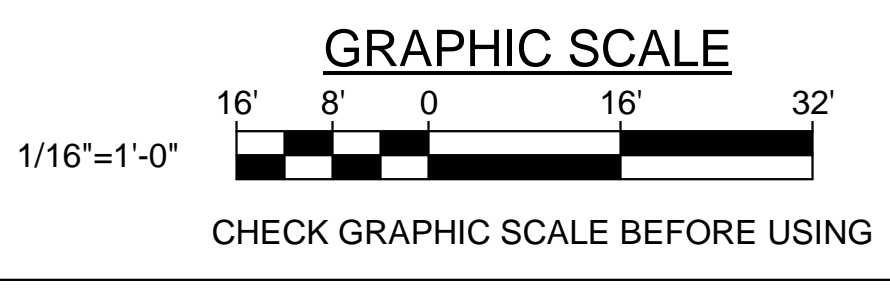

|                |      |   |    |
|----------------|------|---|----|
|                |      | <b>STATE OF MAINE</b><br><b>PUBLIC SCHOOL PROJECT</b>   |    |
|                |      | TITLE: PORTLAND PUBLIC SCHOOLS<br>NEW FRED P. HALL ELEMENTARY SCHOOL<br>LOCATION: 23 ORONO ROAD, PORTLAND, ME<br>TITLE THIS DWG.:<br>ROOF WIND PRESSURES PLAN |    |
| NO.            | DATE | DESCRIPTION   | BY |
|                |      | REVISIONS   |    |
| DRAWN BY: MJC  |      | DRAWING NO. S-004   |    |
| CHECK BY: DNM  |      | SHEET NO.   |    |
| DATE: 03/17/17 |      | 231 Main Street, Biddeford, Maine 04005 207.283.9192 67 OF 312  |    |

3/17/2017 2:22:22 PM  
 C:\Users\jck\Documents\1602\_08\_HALL\_SCHOOL\_STRUCTURE\_V17.dwg\p1.n