


SNOW DRIFT SCHEDULE			
SNOW DRIFT No.	SNOW DRIFT LOAD (PSF)	SNOW DRIFT WIDTH (FT)	TOTAL SNOW LOAD (PSF)
1	88	16	139
2	139	25	190
3	55	10	106
4	53	10	104
5	131	7	182
6	73	13	124
7	123	23	174
8	85	16	136
9	81	15	132
10	81	15	132
11	88	16	139
12	87	16	138
13	88	16	139
14	42	8	95

SNOW DRIFT OVERLAP SCHEDULE		
SNOW DRIFT OVERLAP No.	TOTAL SNOW DRIFT LOAD (PSF)	TOTAL SNOW LOAD (PSF)
20	227	278
21	177	228
22	196	247
23	162	213
24	175	226
25	227	278

1 ROOF SNOW DRIFT PLAN
 S-005 SCALE: 1/16" = 1'-0"
 PLAN NORTH

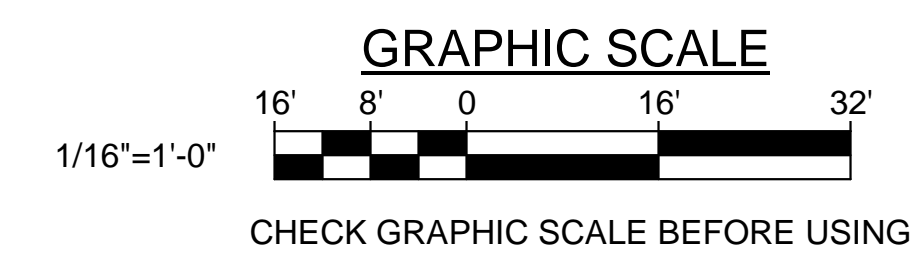

		STATE OF MAINE PUBLIC SCHOOL PROJECT TITLE: PORTLAND PUBLIC SCHOOLS NEW FRED P. HALL ELEMENTARY SCHOOL LOCATION: 23 ORONO ROAD, PORTLAND, ME TITLE THIS DWG.: ROOF SNOW DRIFT PLAN	
		DRAWN BY: MJC CHECK BY: DNM	
NO.	DATE	DESCRIPTION	BY
		REVISIONS	
		DATE	03/17/17

DRAWING NO. S-005
 SHEET NO. 68 OF 312