


1 OVERALL COLUMN GRID
 S-006 / SCALE: 1/16" = 1'-0"
 PLAN NORTH

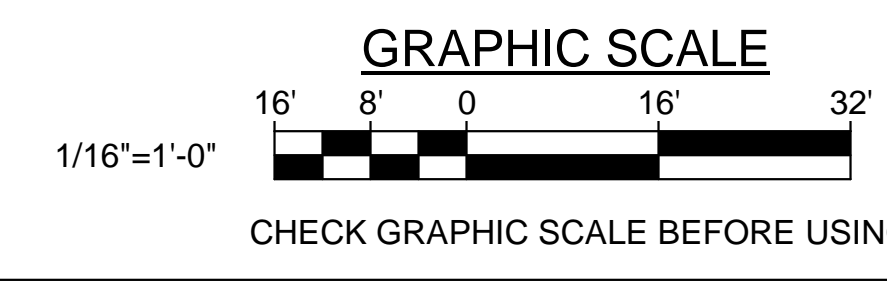

		STATE OF MAINE PUBLIC SCHOOL PROJECT TITLE: PORTLAND PUBLIC SCHOOLS NEW FRED P. HALL ELEMENTARY SCHOOL LOCATION: 23 ORONO ROAD, PORTLAND, ME TITLE THIS DWG.: OVERALL COLUMN GRID	
		DRAWN BY: MJC CHECK BY: DNM	NO. DATE DESCRIPTION BY NO. DATE REVISIONS
OAK POINT ASSOCIATES 231 Main Street, Biddeford, Maine 04005 207.283.9192		DRAWING NO.: S-006 SHEET NO.: 69 OF 312	3/17/2017 2:22:28 PM C:\Users\mjc\Documents\160208_HALL_SCHOOL_STRUCTURE_V17.dwg