




1 ENLARGED PIER PLAN AT COL LINE X/2
SB404 SCALE: 1 1/2" = 1'-0"

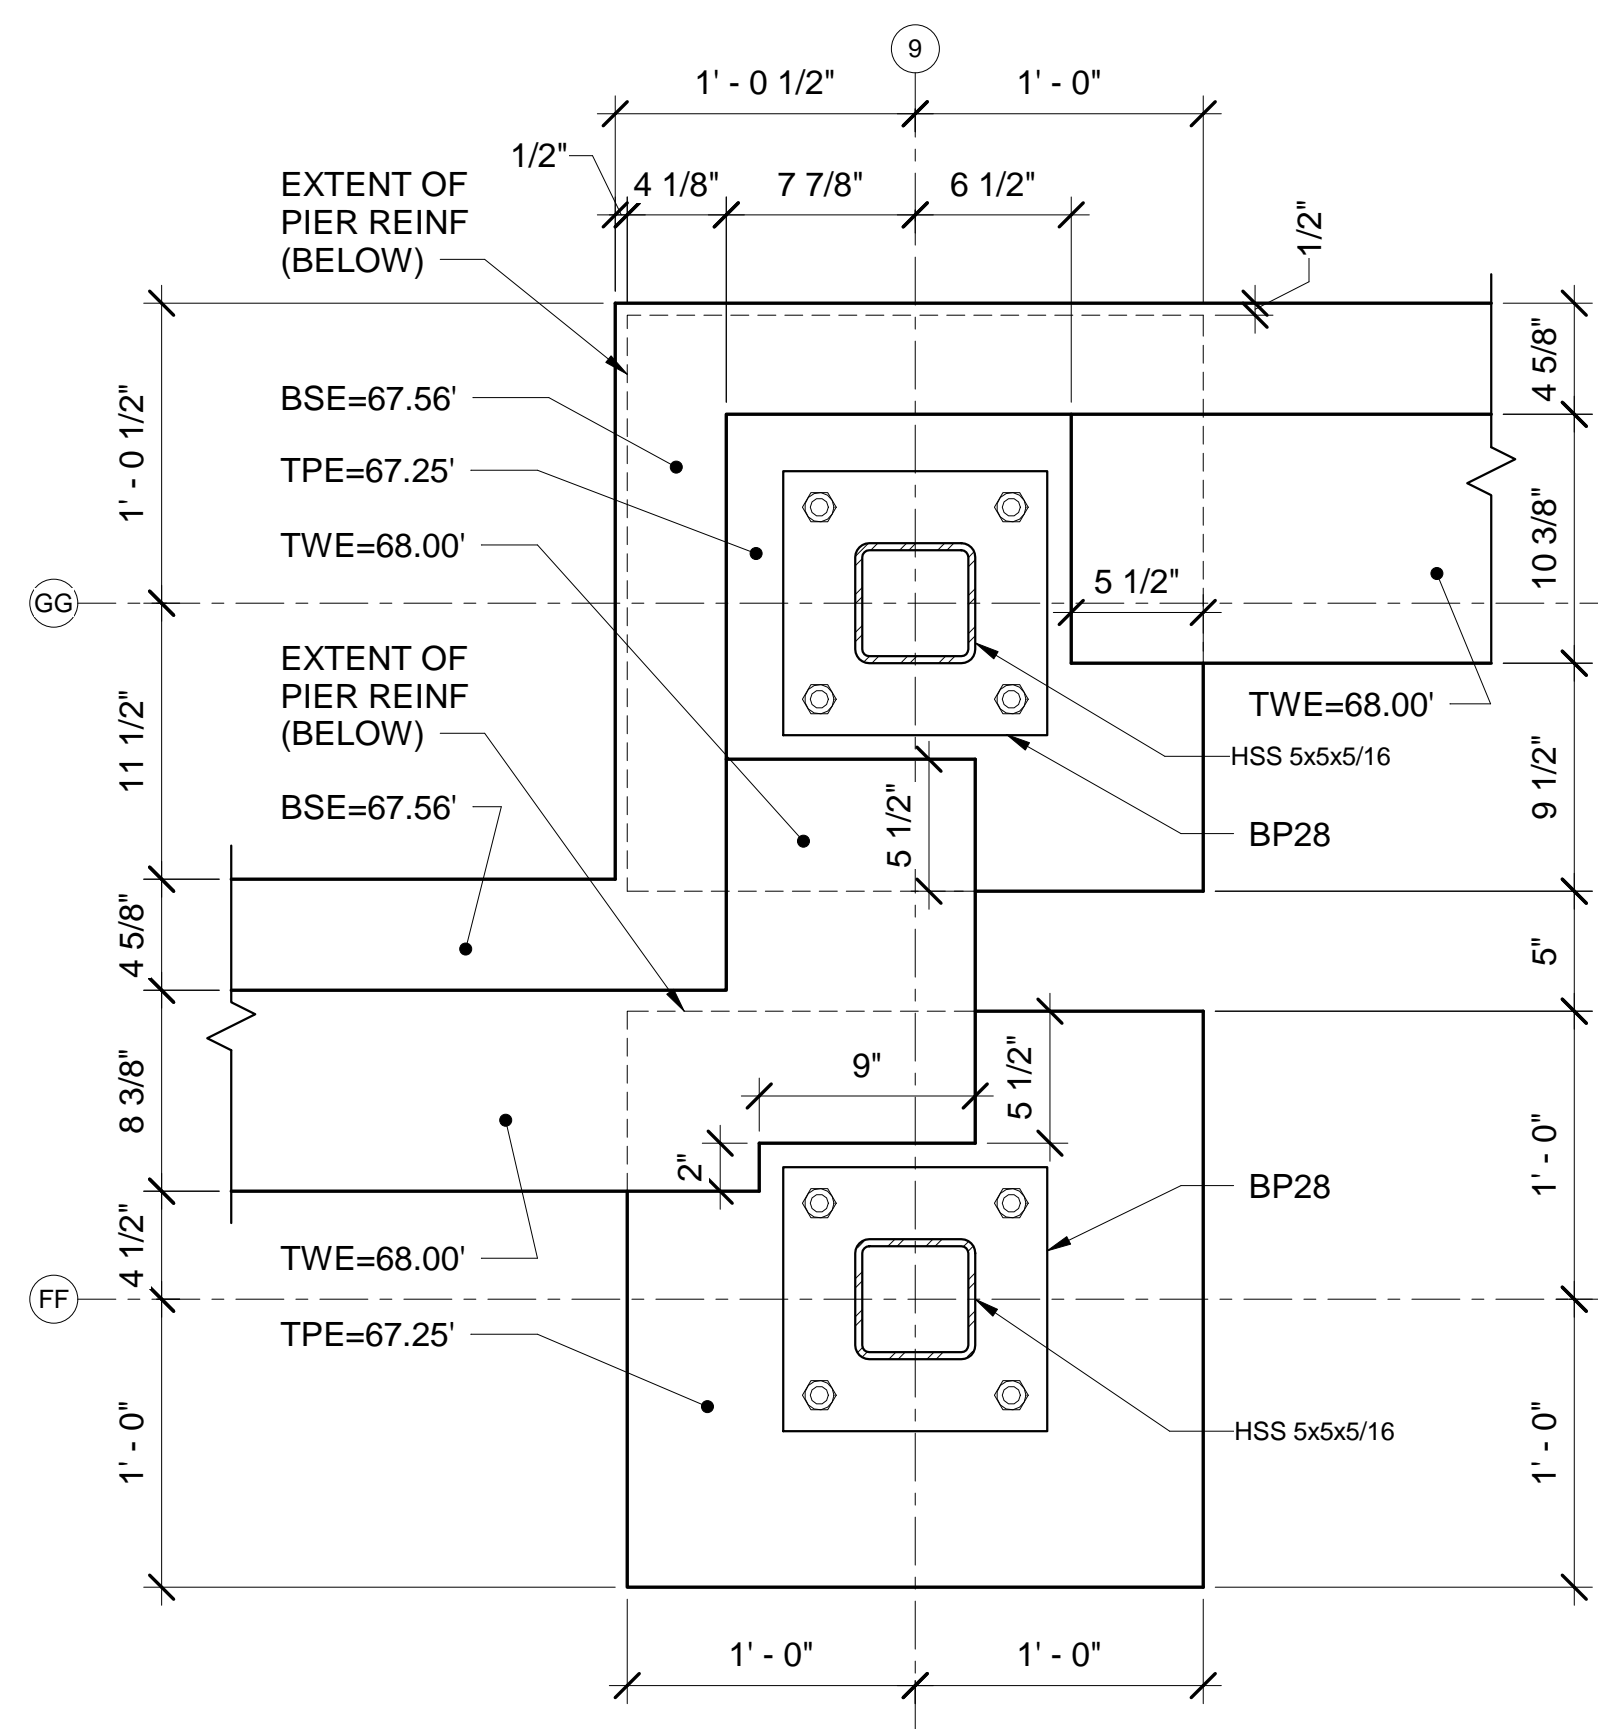


2 ENLARGED PIER PLAN AT COL LINES GG/9 AND FF/9
SB404 SCALE: 1 1/2" = 1'-0"

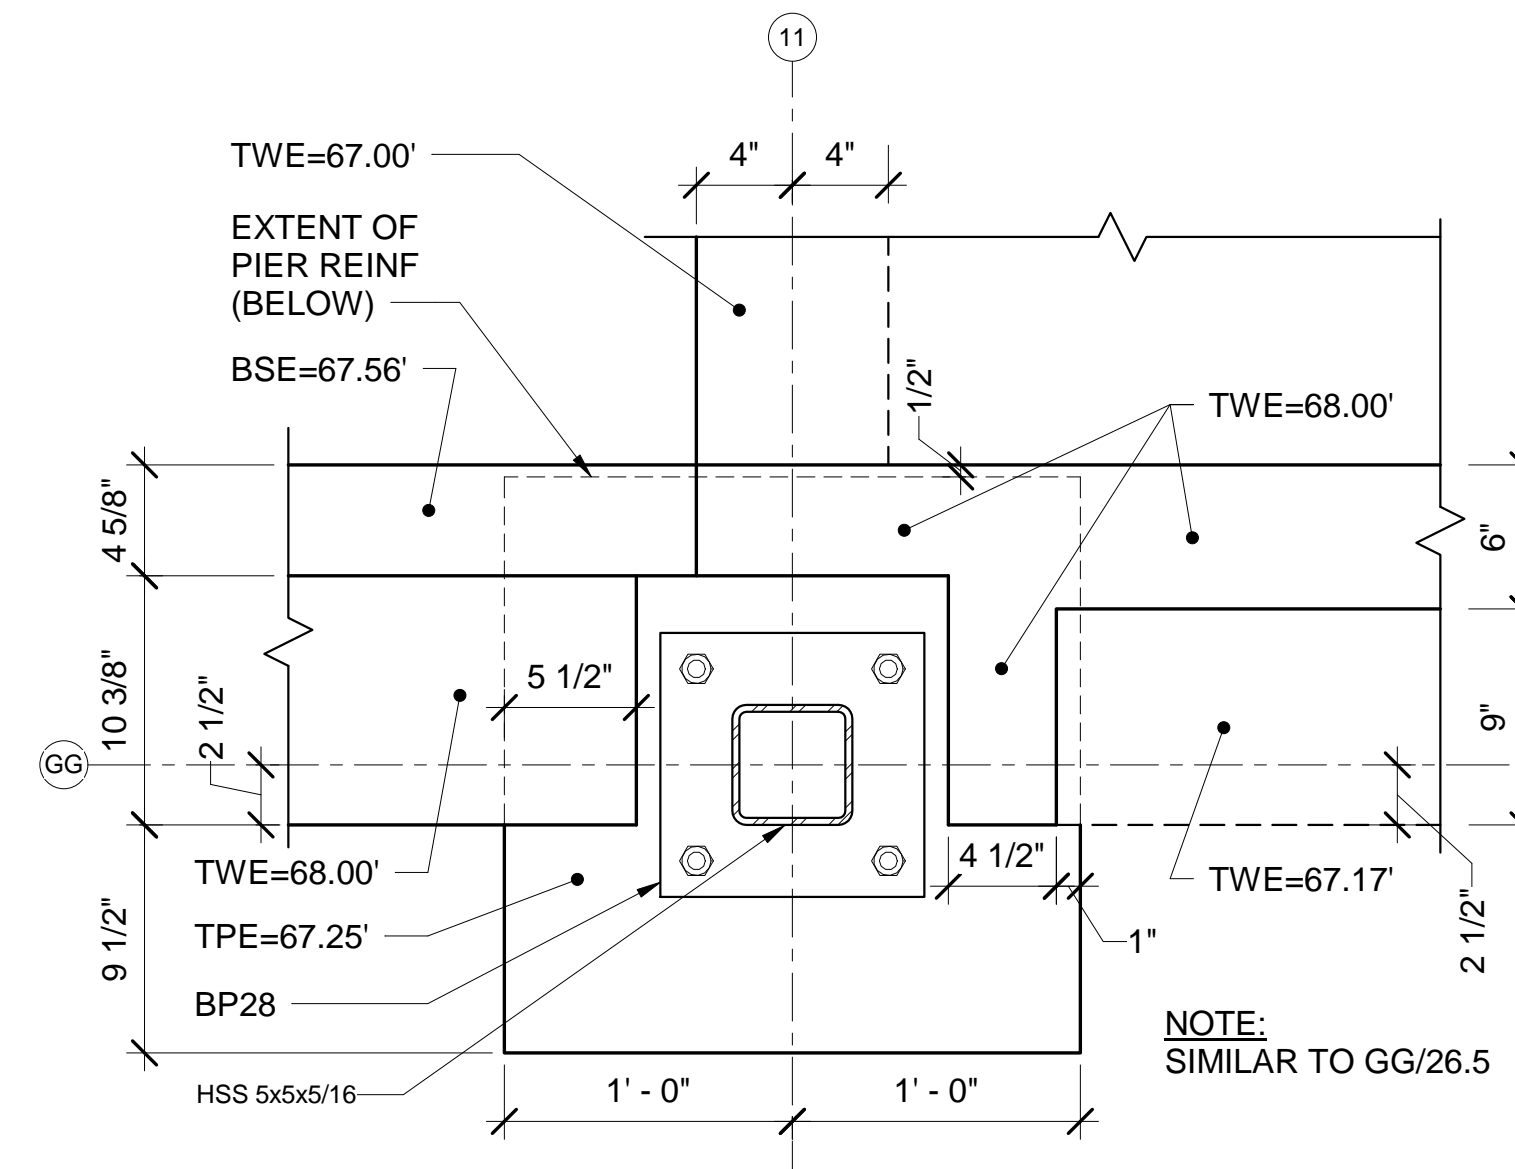


3 ENLARGED PIER PLAN AT COL LINE GG/11
SB404 SCALE: 1 1/2" = 1'-0"

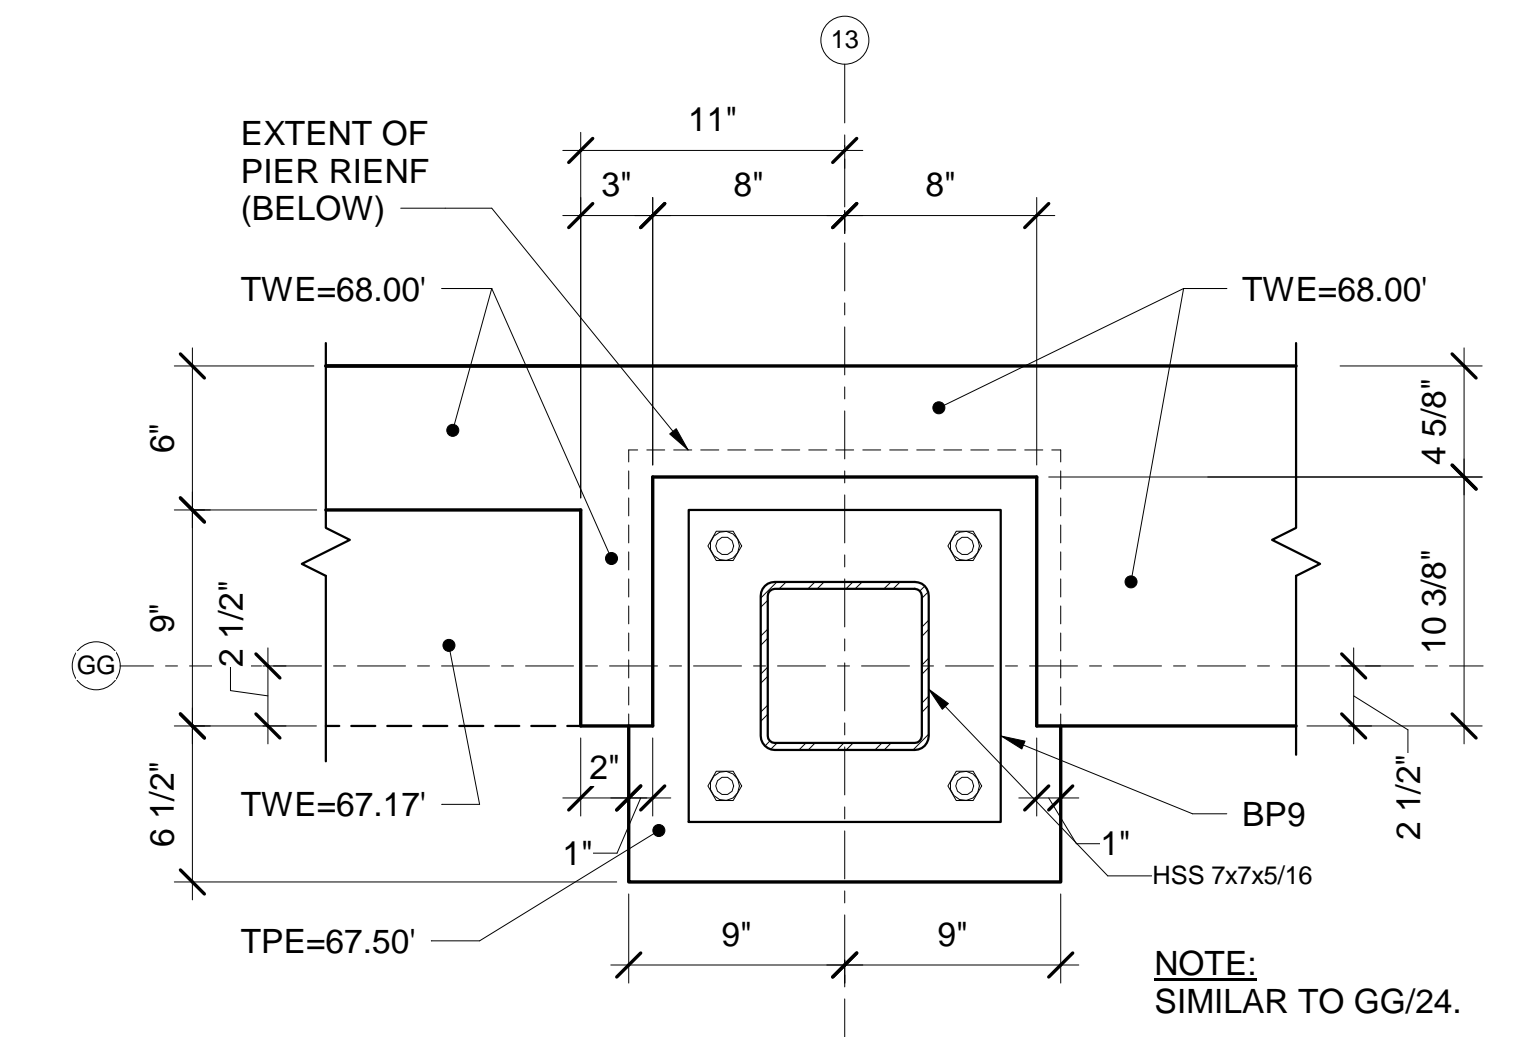


4 ENLARGED PIER PLAN AT COL LINE GG/13
SB404 SCALE: 1 1/2" = 1'-0"

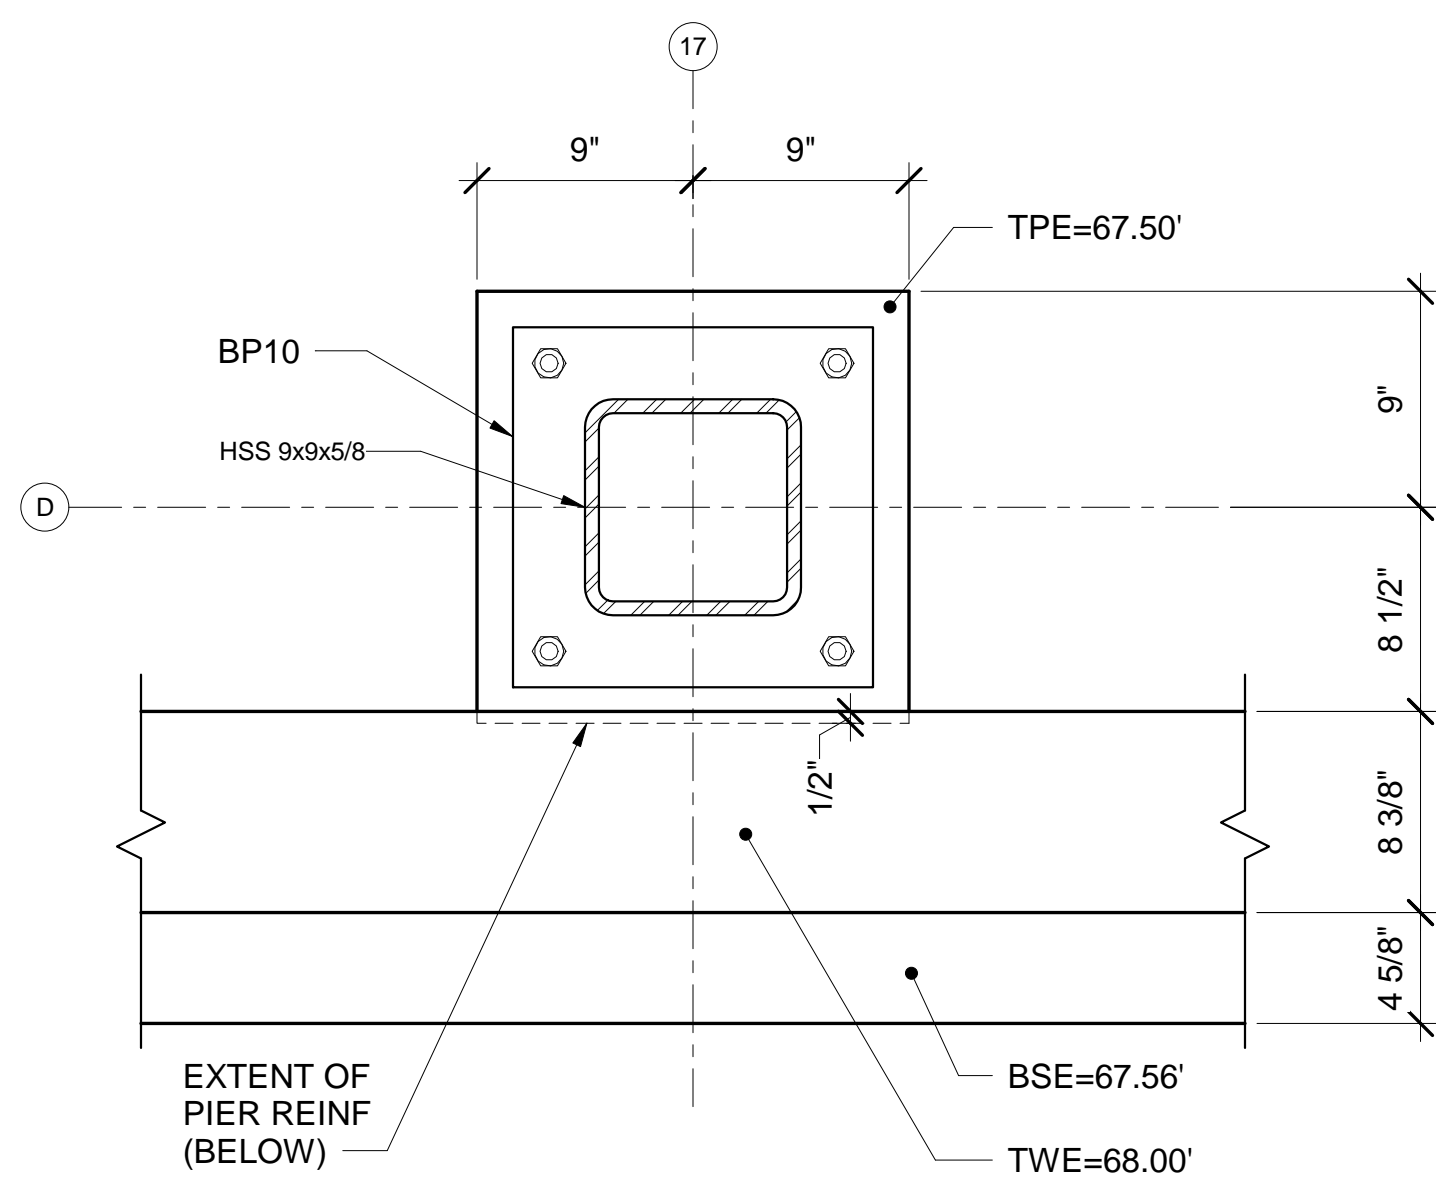


5 ENLARGED PIER PLAN AT COL LINE D/17
SB404 SCALE: 1 1/2" = 1'-0"

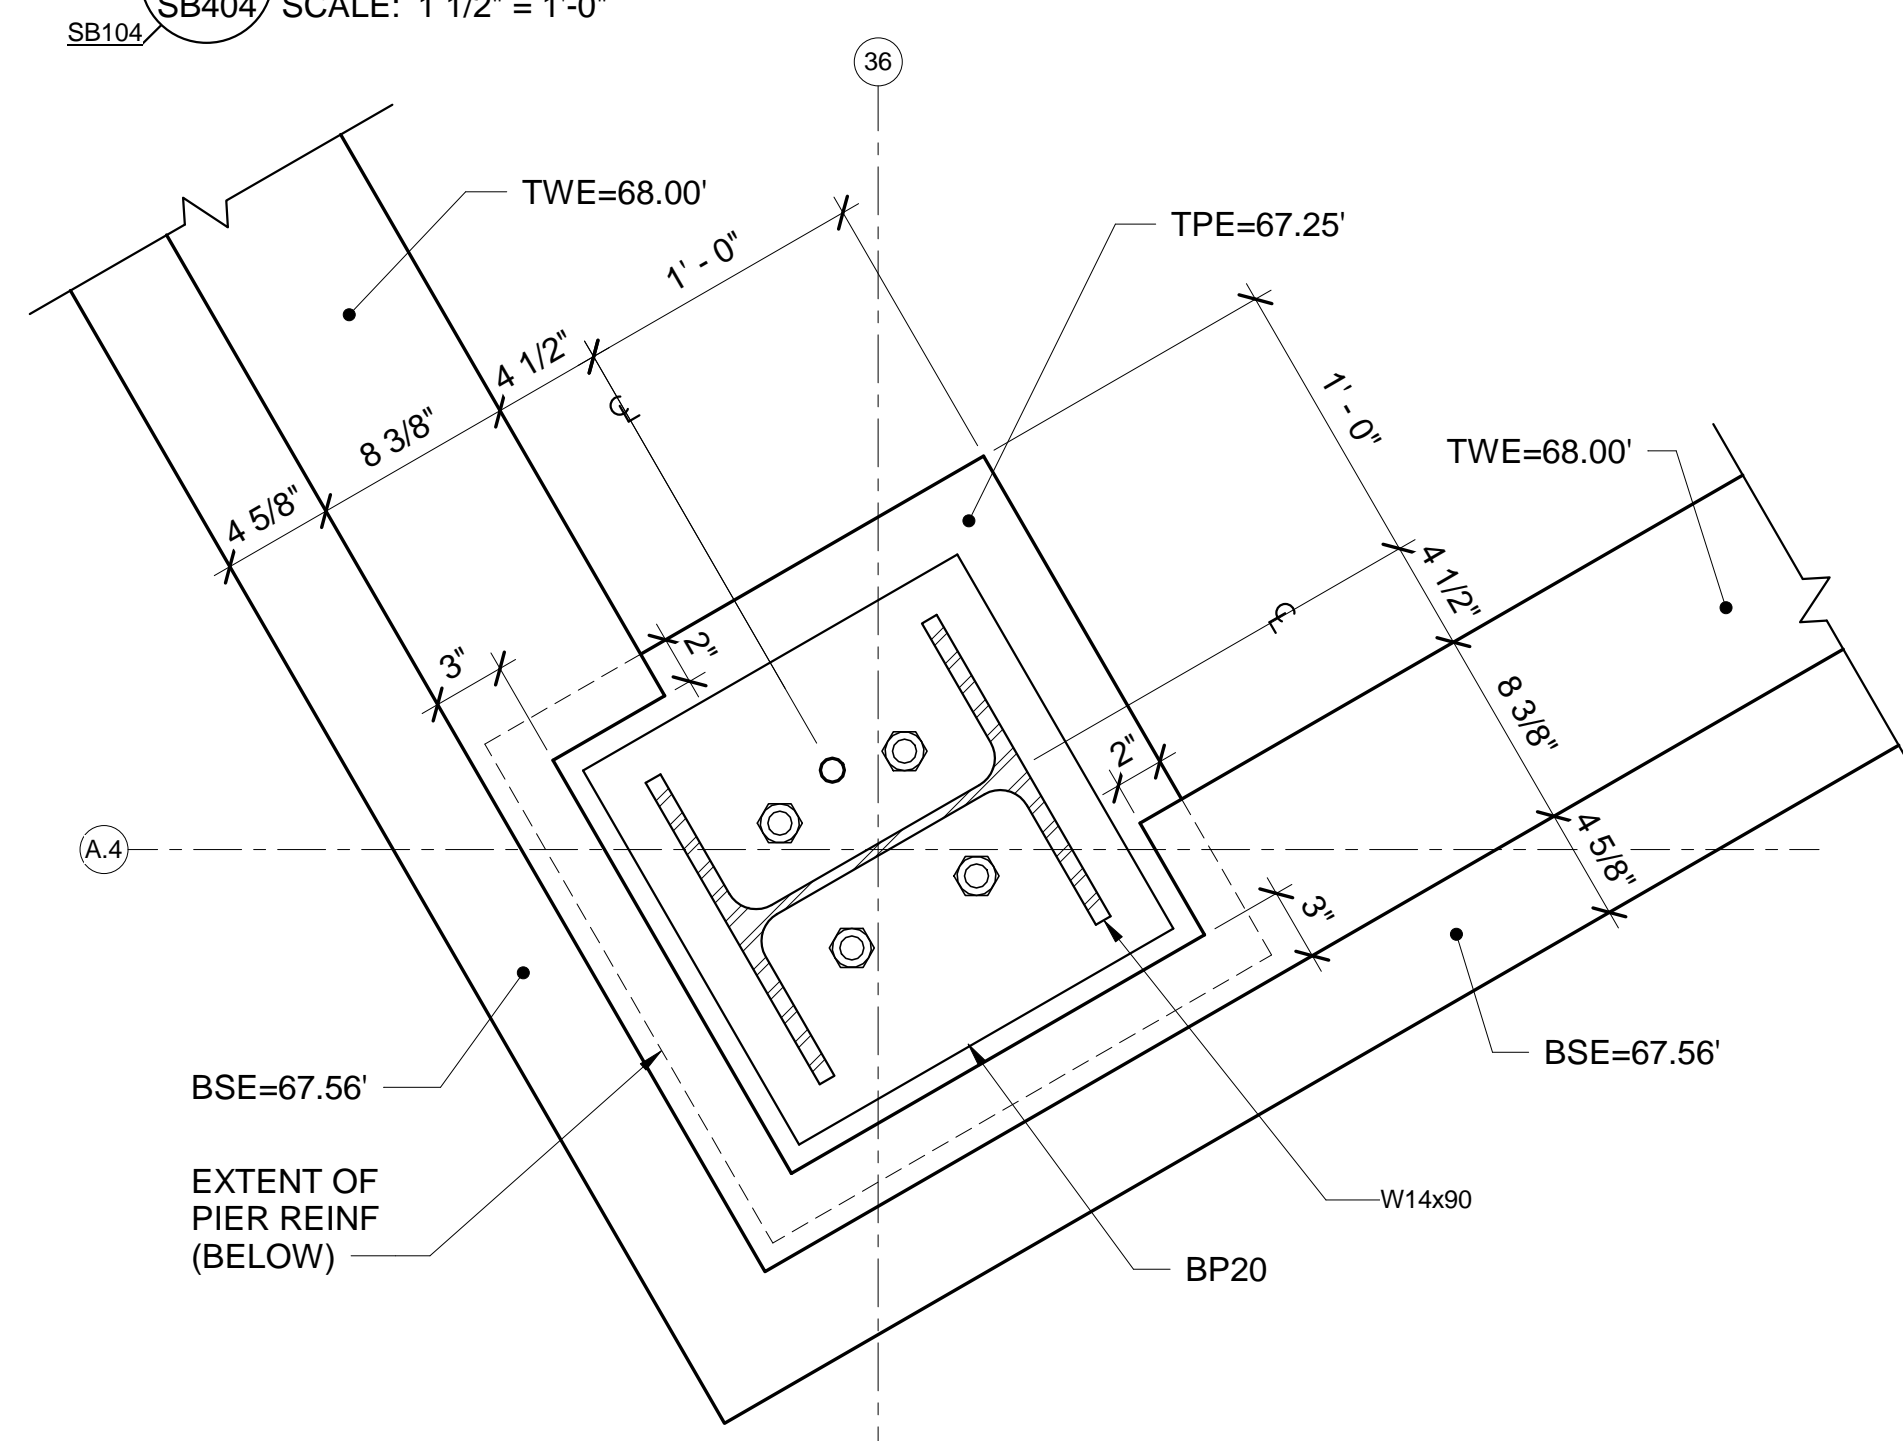


6 ENLARGED PIER PLAN AT COL LINE A.4/36
SB404 SCALE: 1 1/2" = 1'-0"

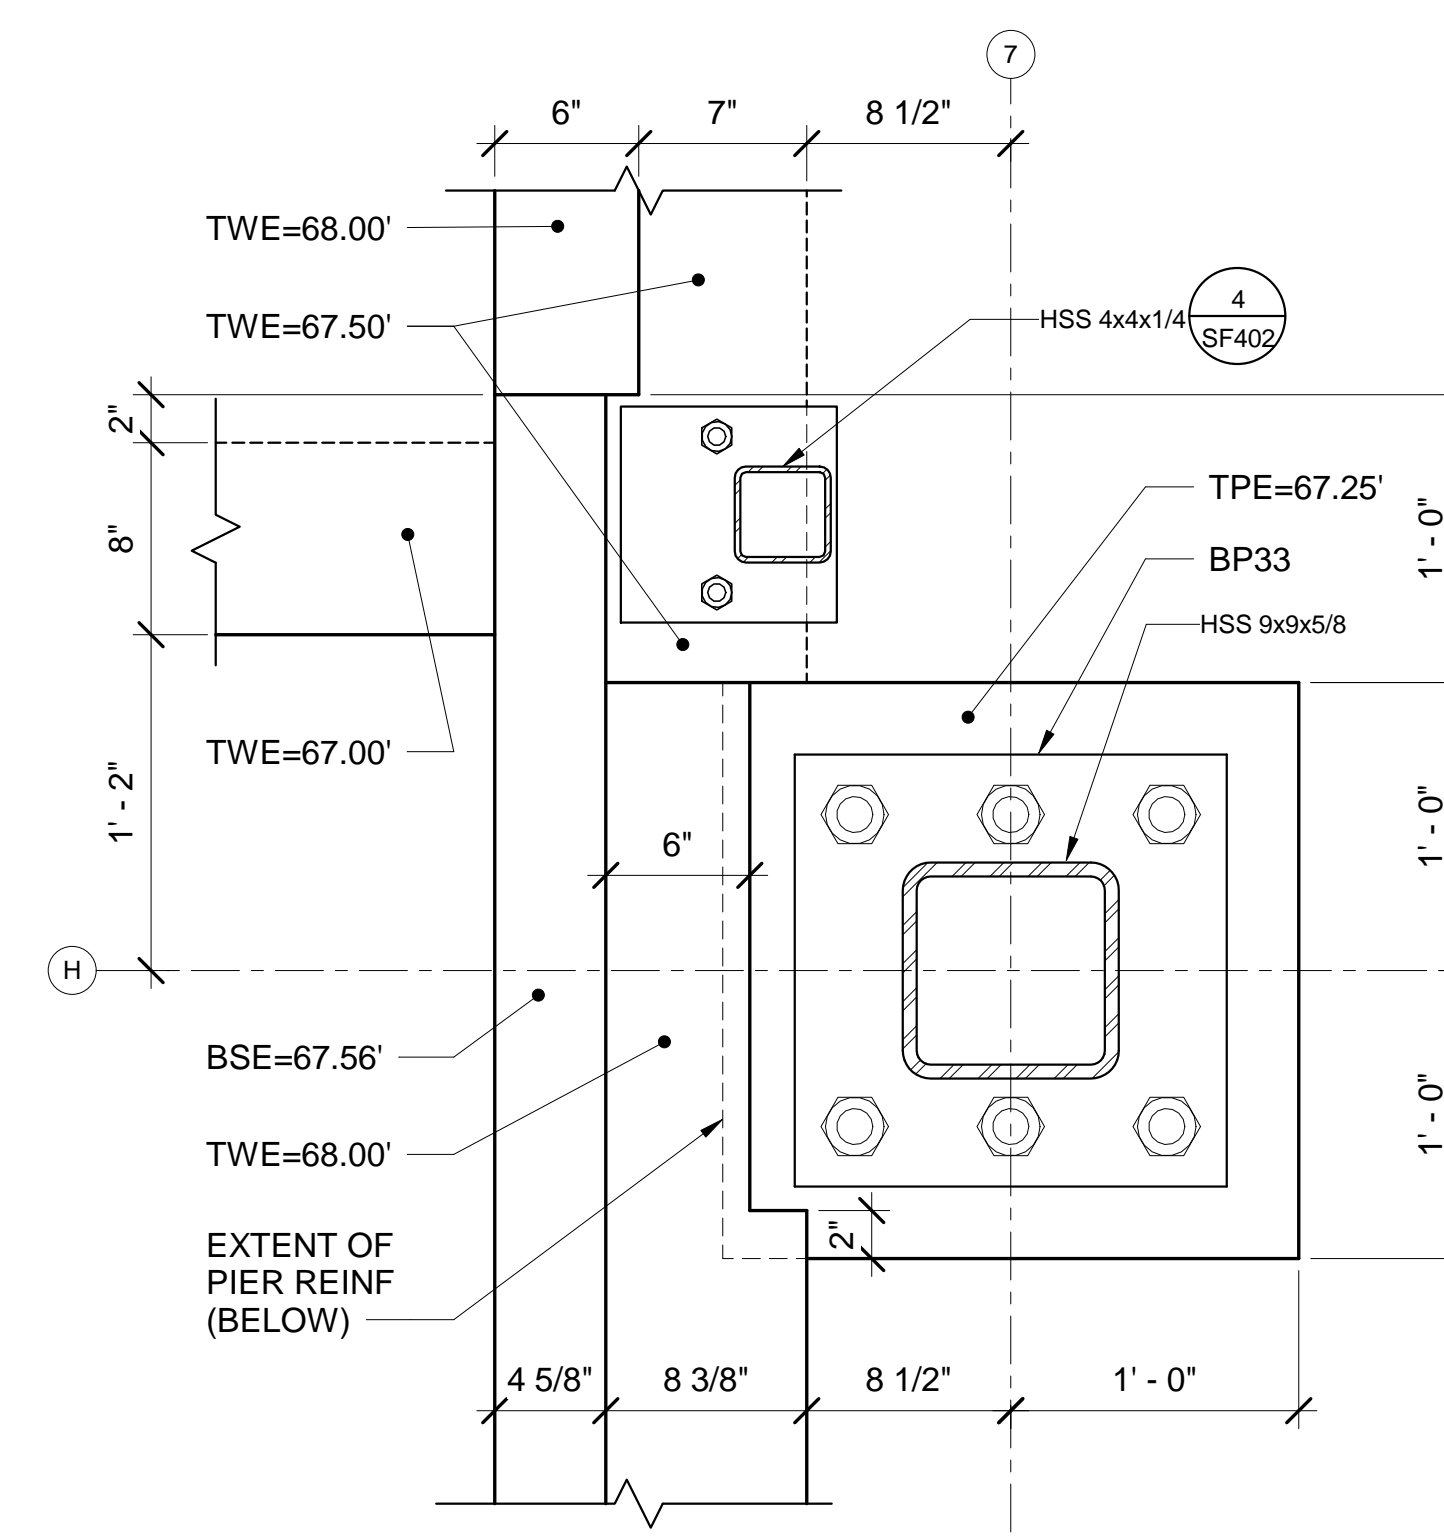


7 ENLARGED PIER PLAN AT COL LINE H/7
SB404 SCALE: 1 1/2" = 1'-0"

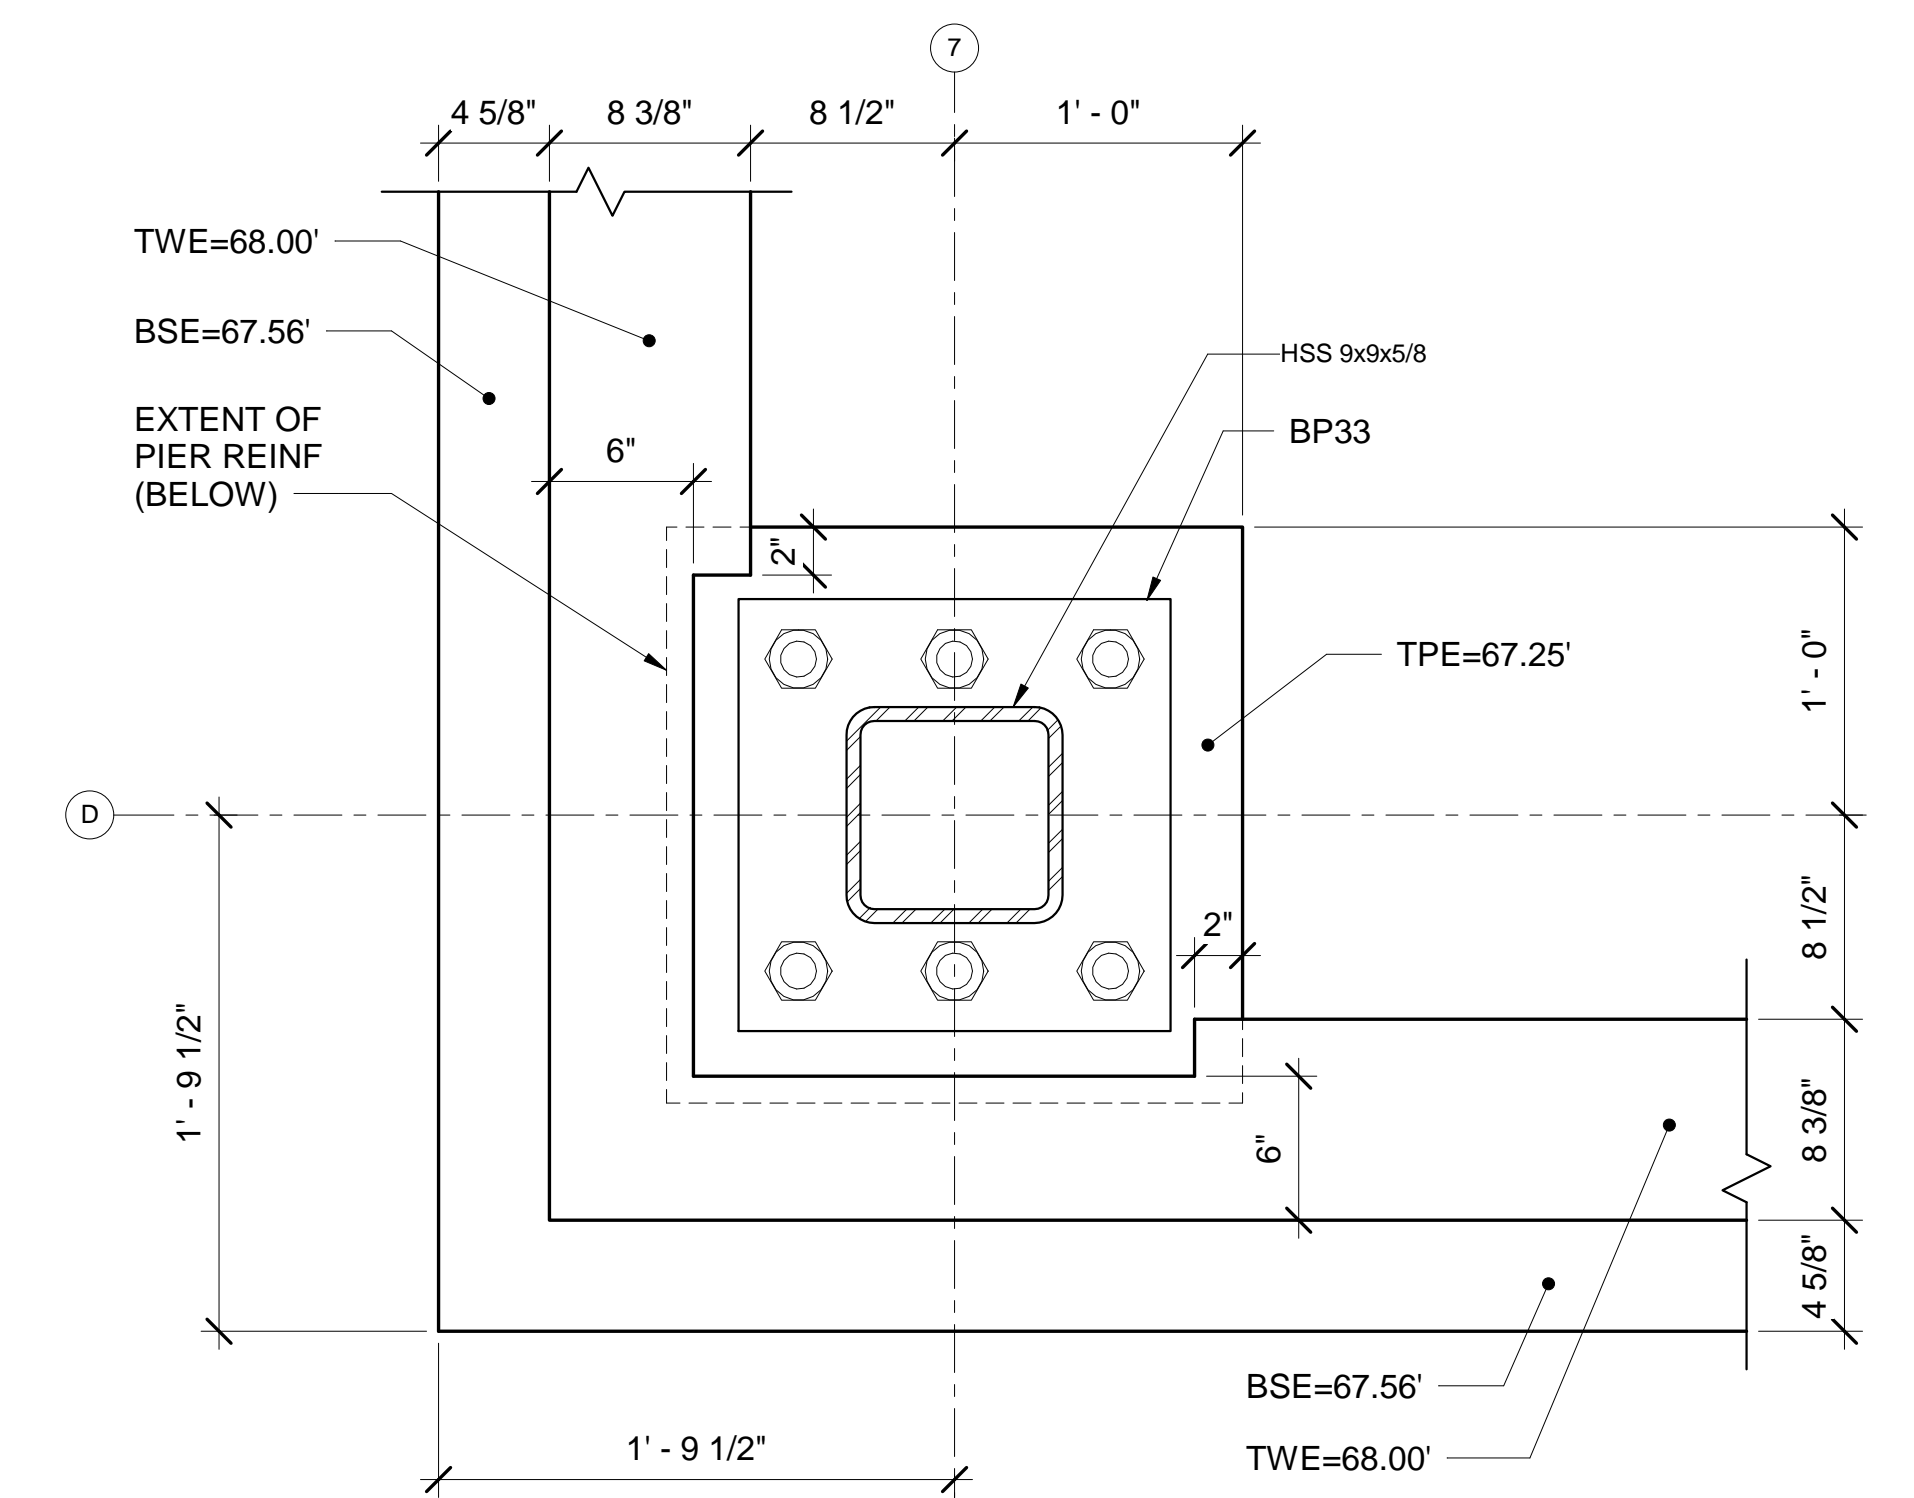


8 ENLARGED PIER PLAN AT COL LINE D/7
SB404 SCALE: 1 1/2" = 1'-0"

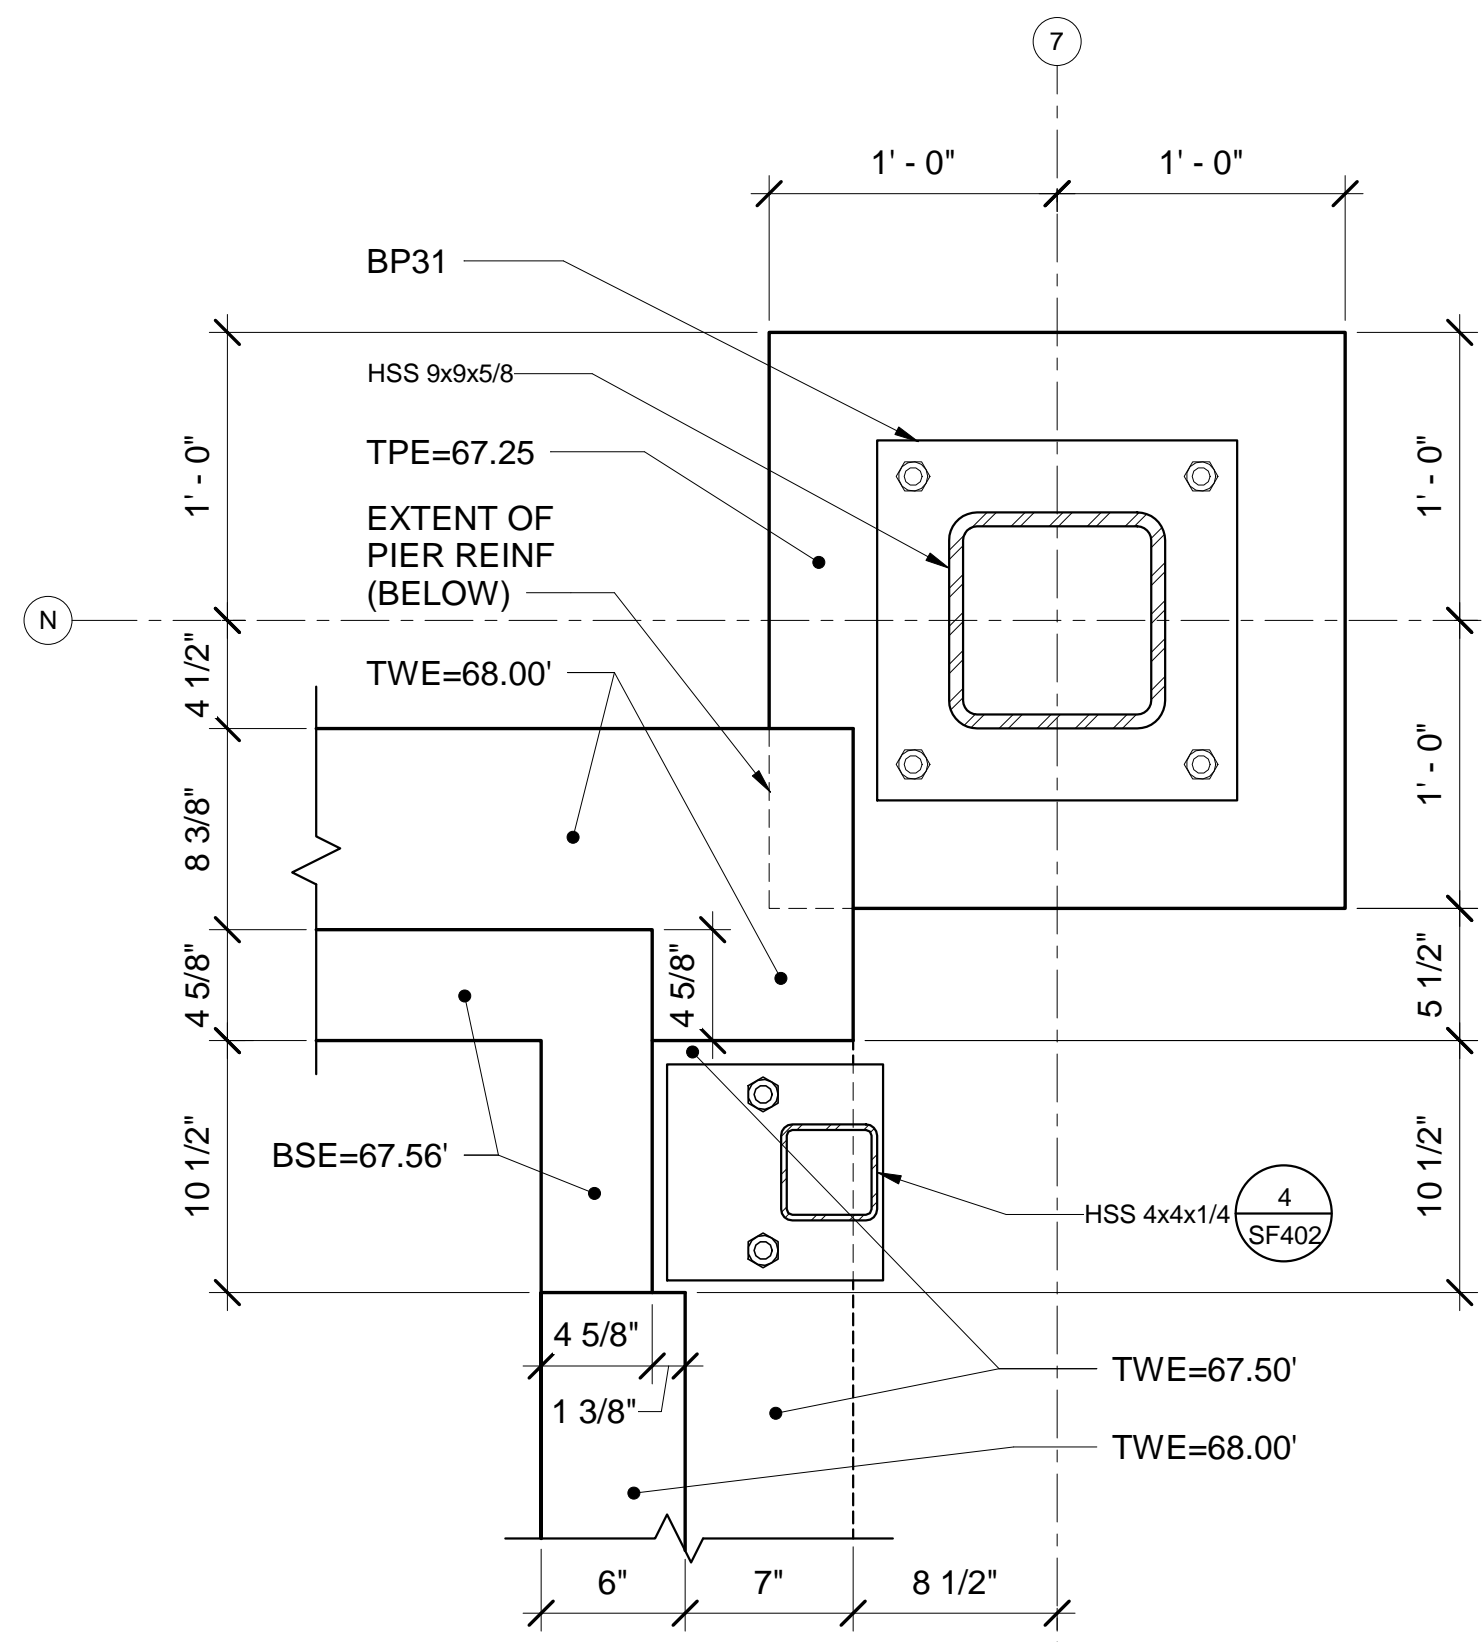


9 ENLARGED PIER PLAN AT COL LINE N/7
SB404 SCALE: 1 1/2" = 1'-0"

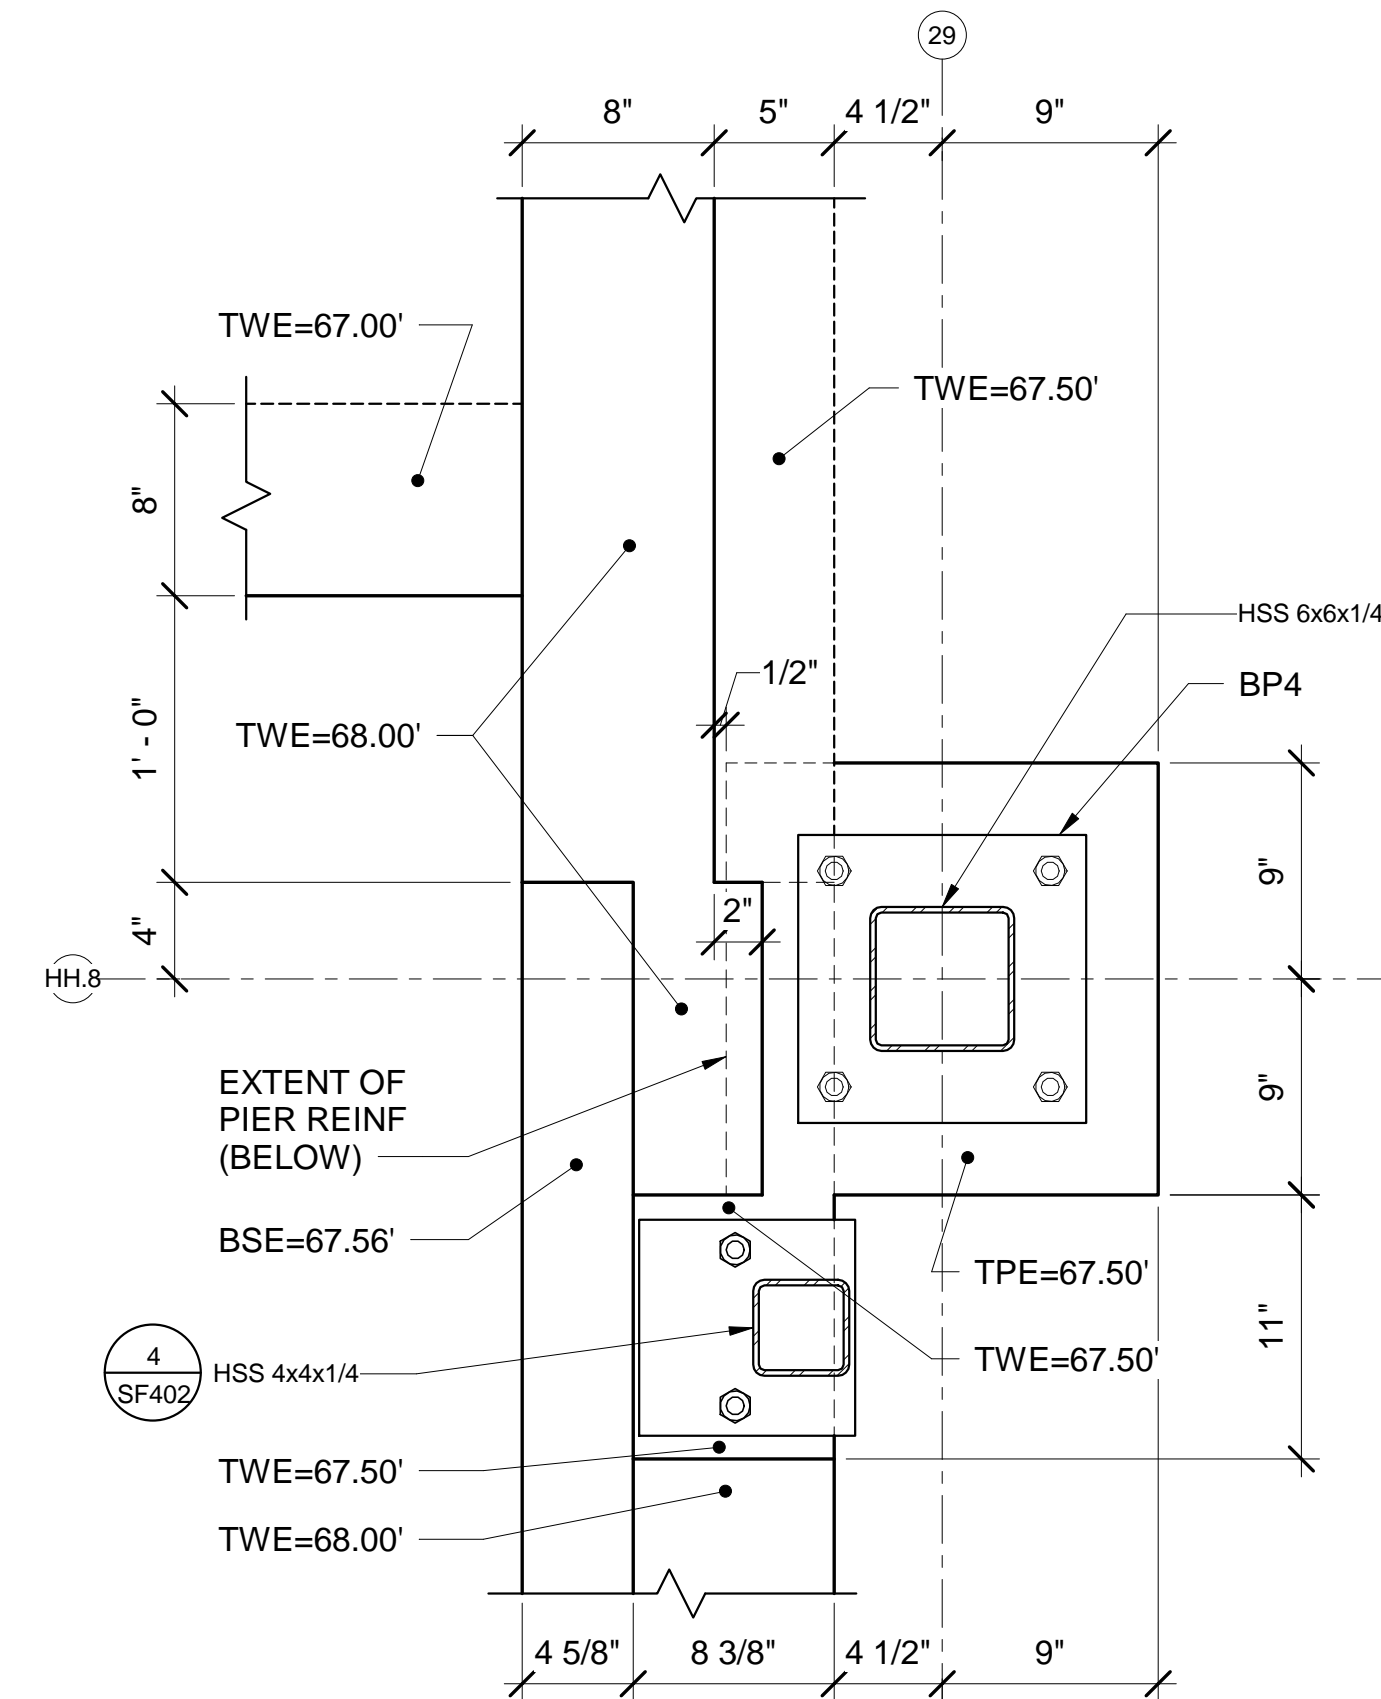


10 ENLARGED PIER PLAN AT COL LINE HH.8/29
SB404 SCALE: 1 1/2" = 1'-0"

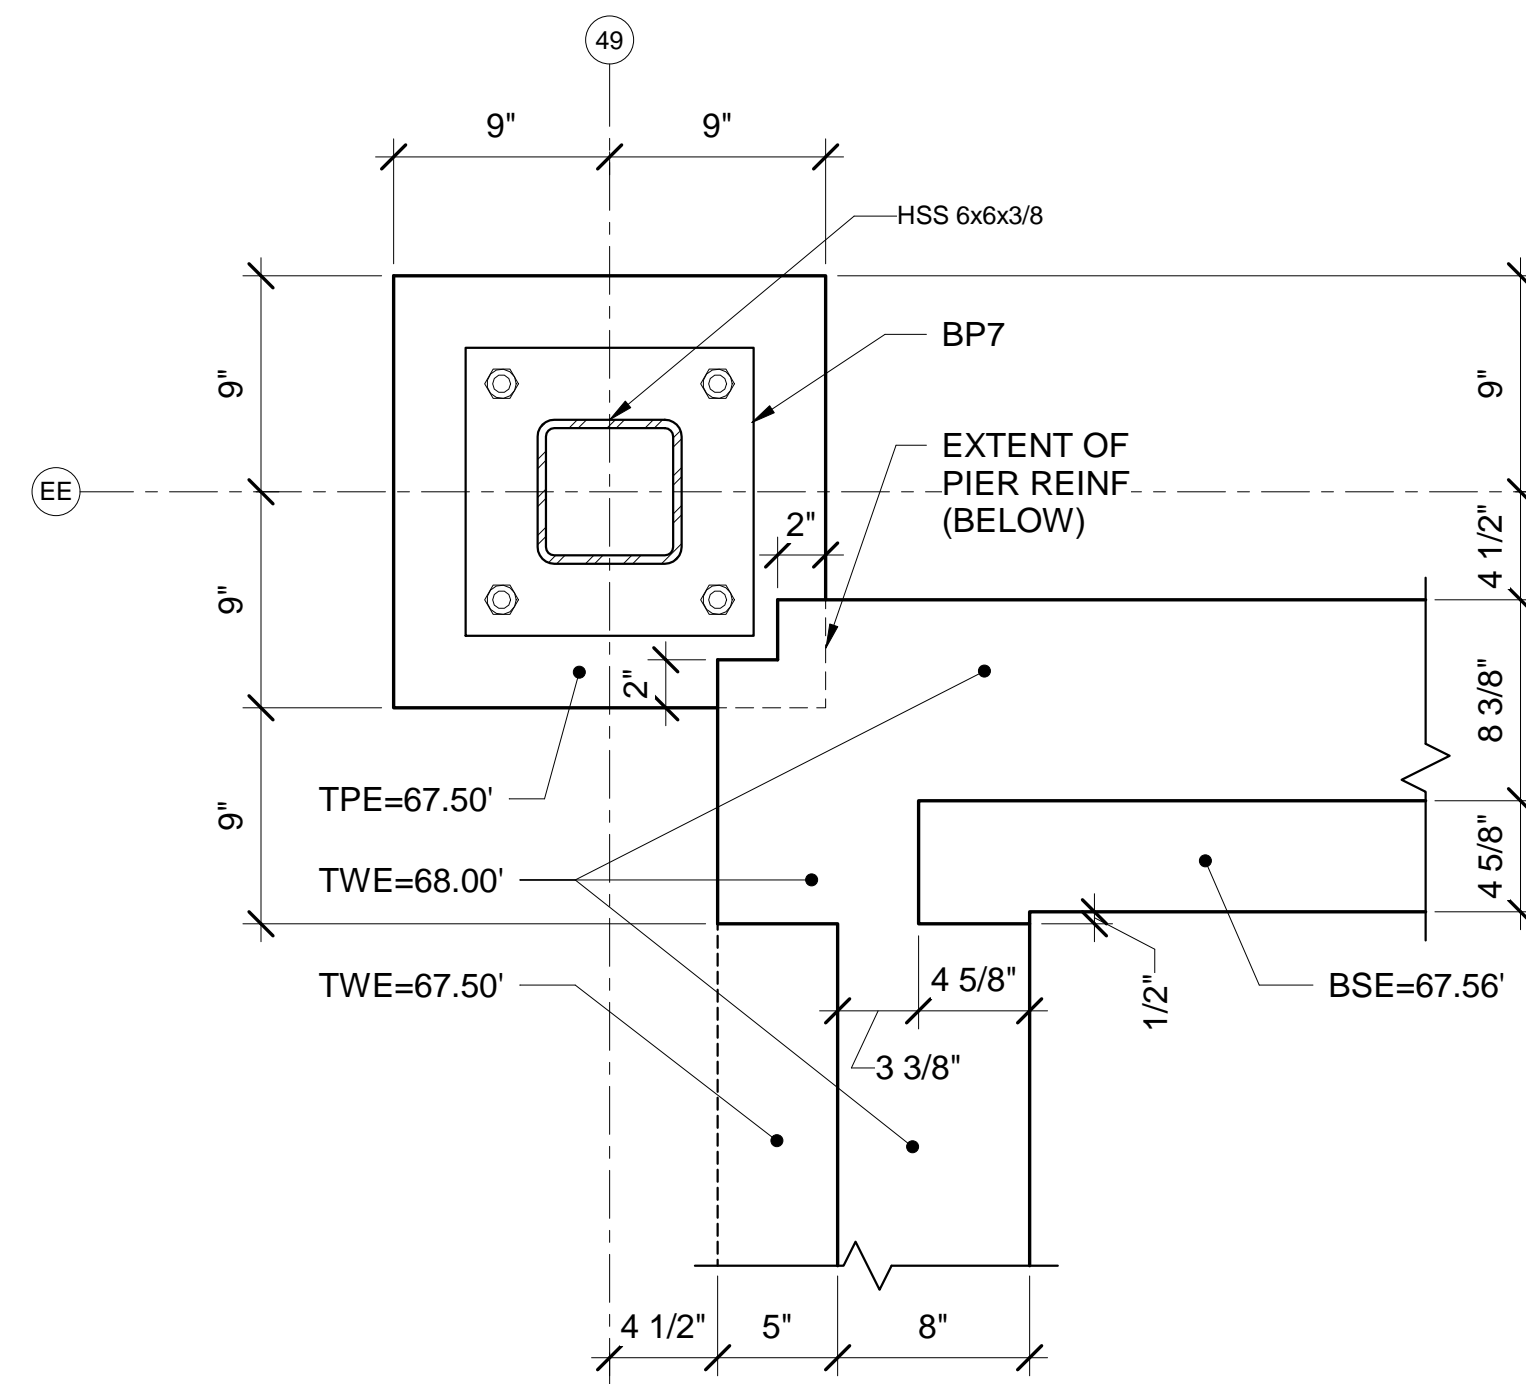

11 ENLARGED PIER PLAN AT COL LINE EE/49
SB404 SCALE: 1 1/2" = 1'-0"

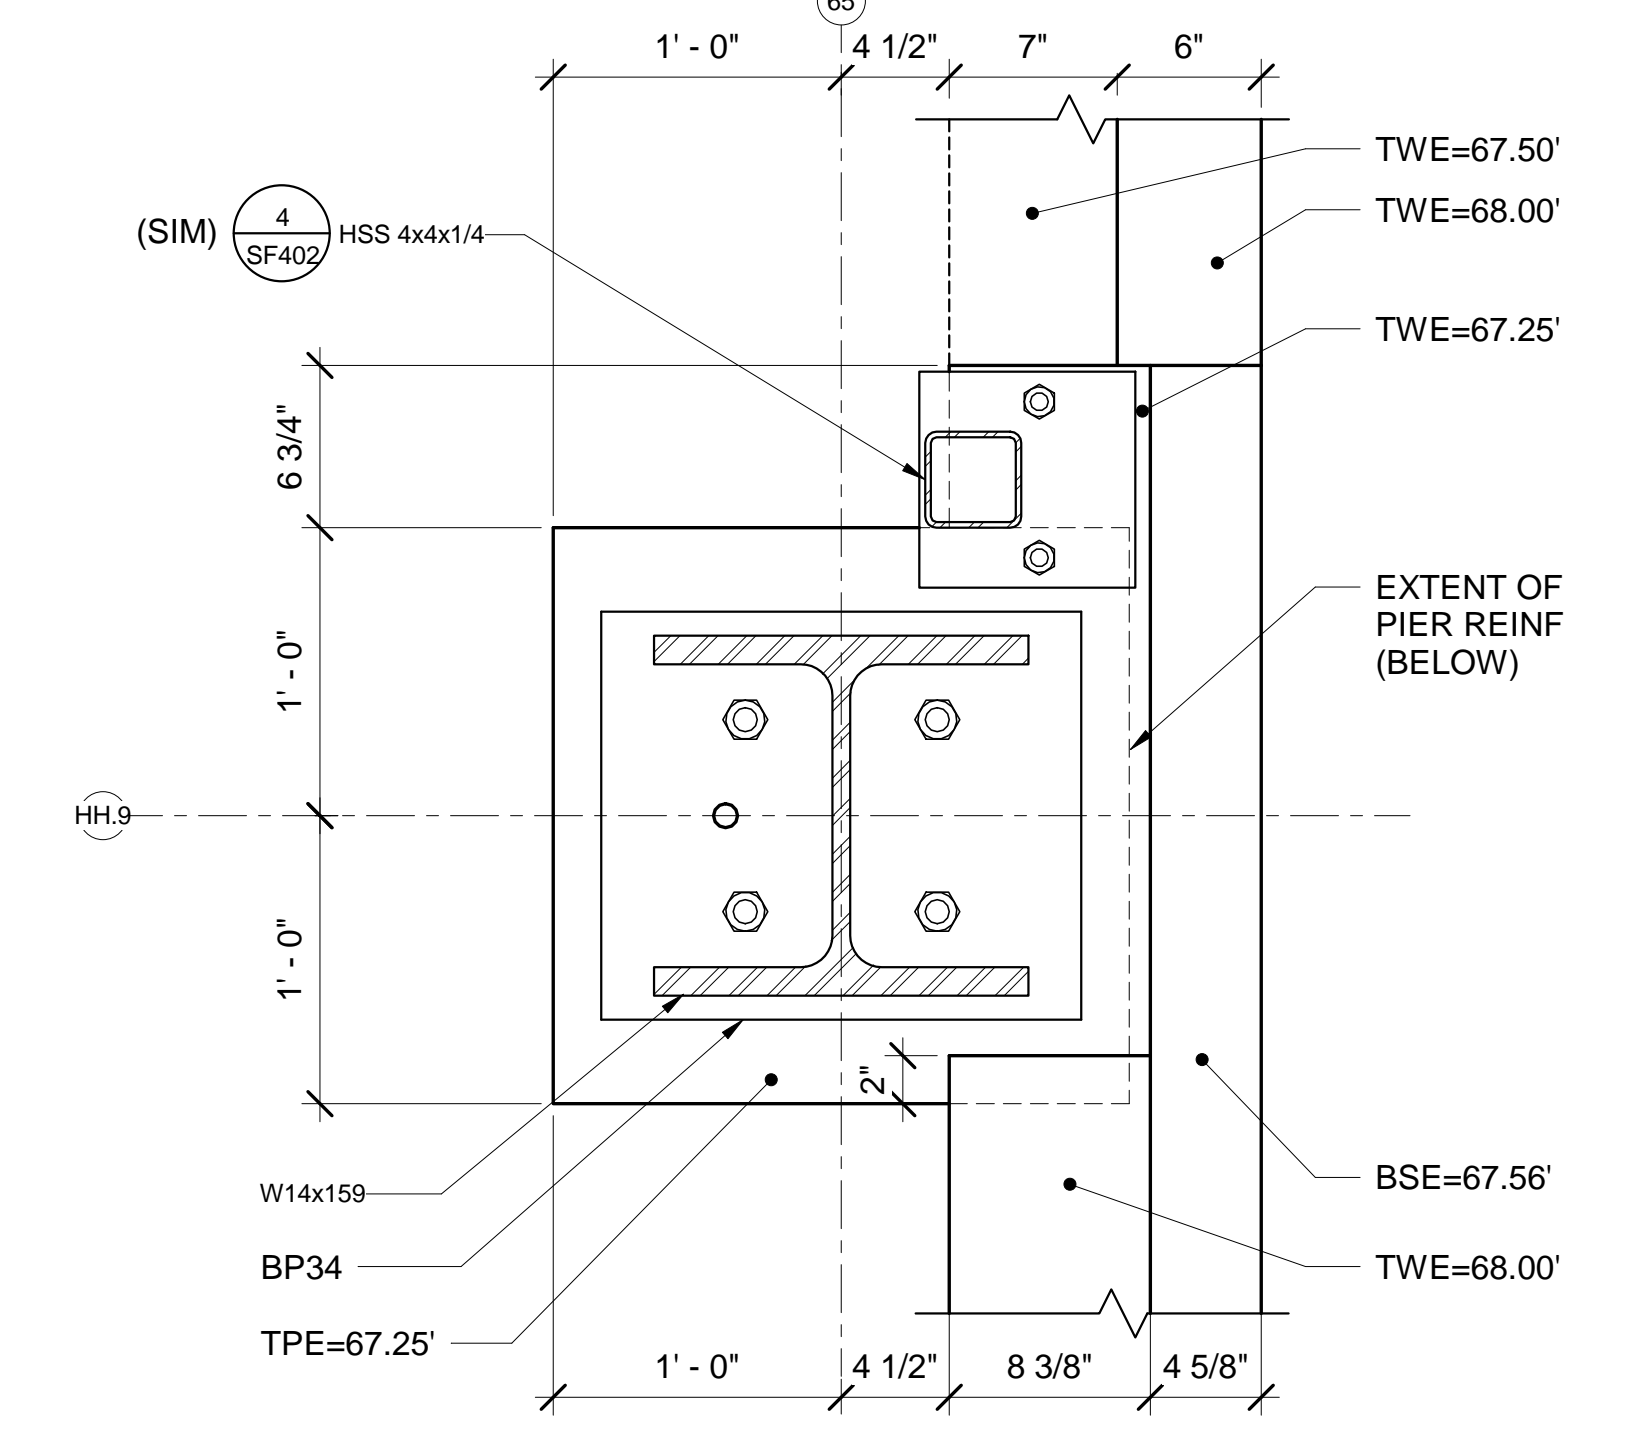

12 ENLARGED PIER PLAN AT COL LINE HH.9/65
SB404 SCALE: 1 1/2" = 1'-0"

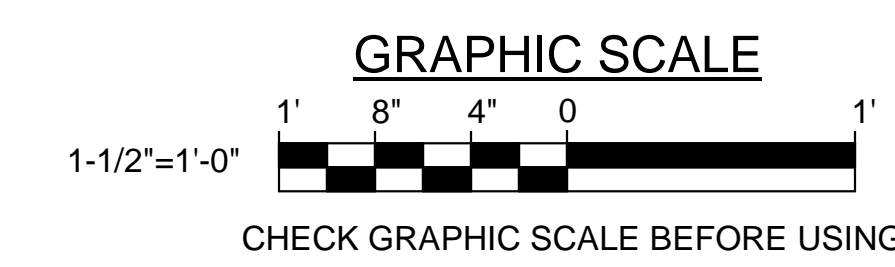

| | | | |
|--|--|---------------------|--|
| STATE OF MAINE PUBLIC SCHOOL PROJECT | | DRAWN BY: MJC | |
| TITLE: PORTLAND PUBLIC SCHOOLS NEW FRED P. HALL ELEMENTARY SCHOOL | | CHECK BY: DNM | |
| LOCATION: 23 ORONO ROAD, PORTLAND, ME | | DATE: 03/17/17 | |
| TITLE THIS DWG: ENLARGED PIER PLANS 1 | | DRAWING NO. SB404 | |
| DATE: 03/17/17 | | SHEET NO. 91 OF 312 | |