


**1 TREE REMOVAL PLAN**  
CD103 SCALE: 1"=50'

**LEGEND:**

- EXISTING TREES TO REMAIN WITH GREATER THAN 16" DBH (WOODED AREAS) AND GREATER THAN 10" DBH (OPEN AREAS)
- TREES TO BE REMOVED:**
- 1 DECIDUOUS TREE, DIAMETER: LESS THAN 16"
- 2 CONIFER, DIAMETER: LESS THAN 16"
- 3 DECIDUOUS TREE, DIAMETER: 16" - 23"
- 4 DECIDUOUS TREE, DIAMETER: 24" - 35"
- 5 CONIFER, DIAMETER: 24" - 35"
- 6 DECIDUOUS TREE, DIAMETER: GREATER THAN 36"

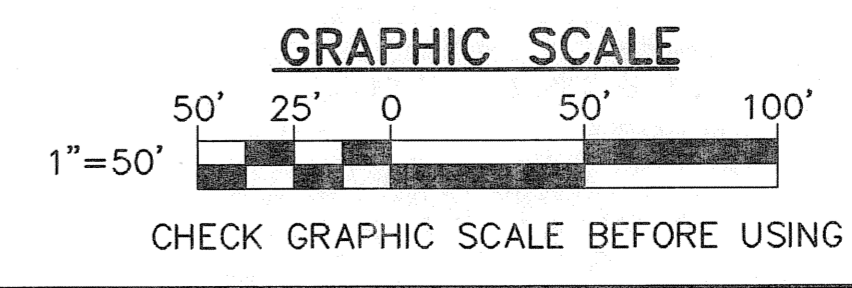

**NOTE:**  
SEE SHEETS CD101 AND CD102 FOR ADDITIONAL REMOVALS

FOR PERMITTING PURPOSES ONLY, NOT FOR CONSTRUCTION			
<b>STATE OF MAINE PUBLIC SCHOOL PROJECT</b>			
<small>TITLE: PORTLAND PUBLIC SCHOOLS                  LOCATION: NEW FRED P. HALL ELEMENTARY SCHOOL                  (CHART 275, BLOCK C048, LOT 001)                  TREE REMOVAL PLAN</small>			
DRAWN BY: MMV		DRAWING NO. CD103	
CHECKED BY: JSD		SHEET NO. 5 OF 15	
NO. DATE	DESCRIPTION	BY	DATE
REVISIONS		DATE: 08/29/16	