




NEW SECTION VIEW S1

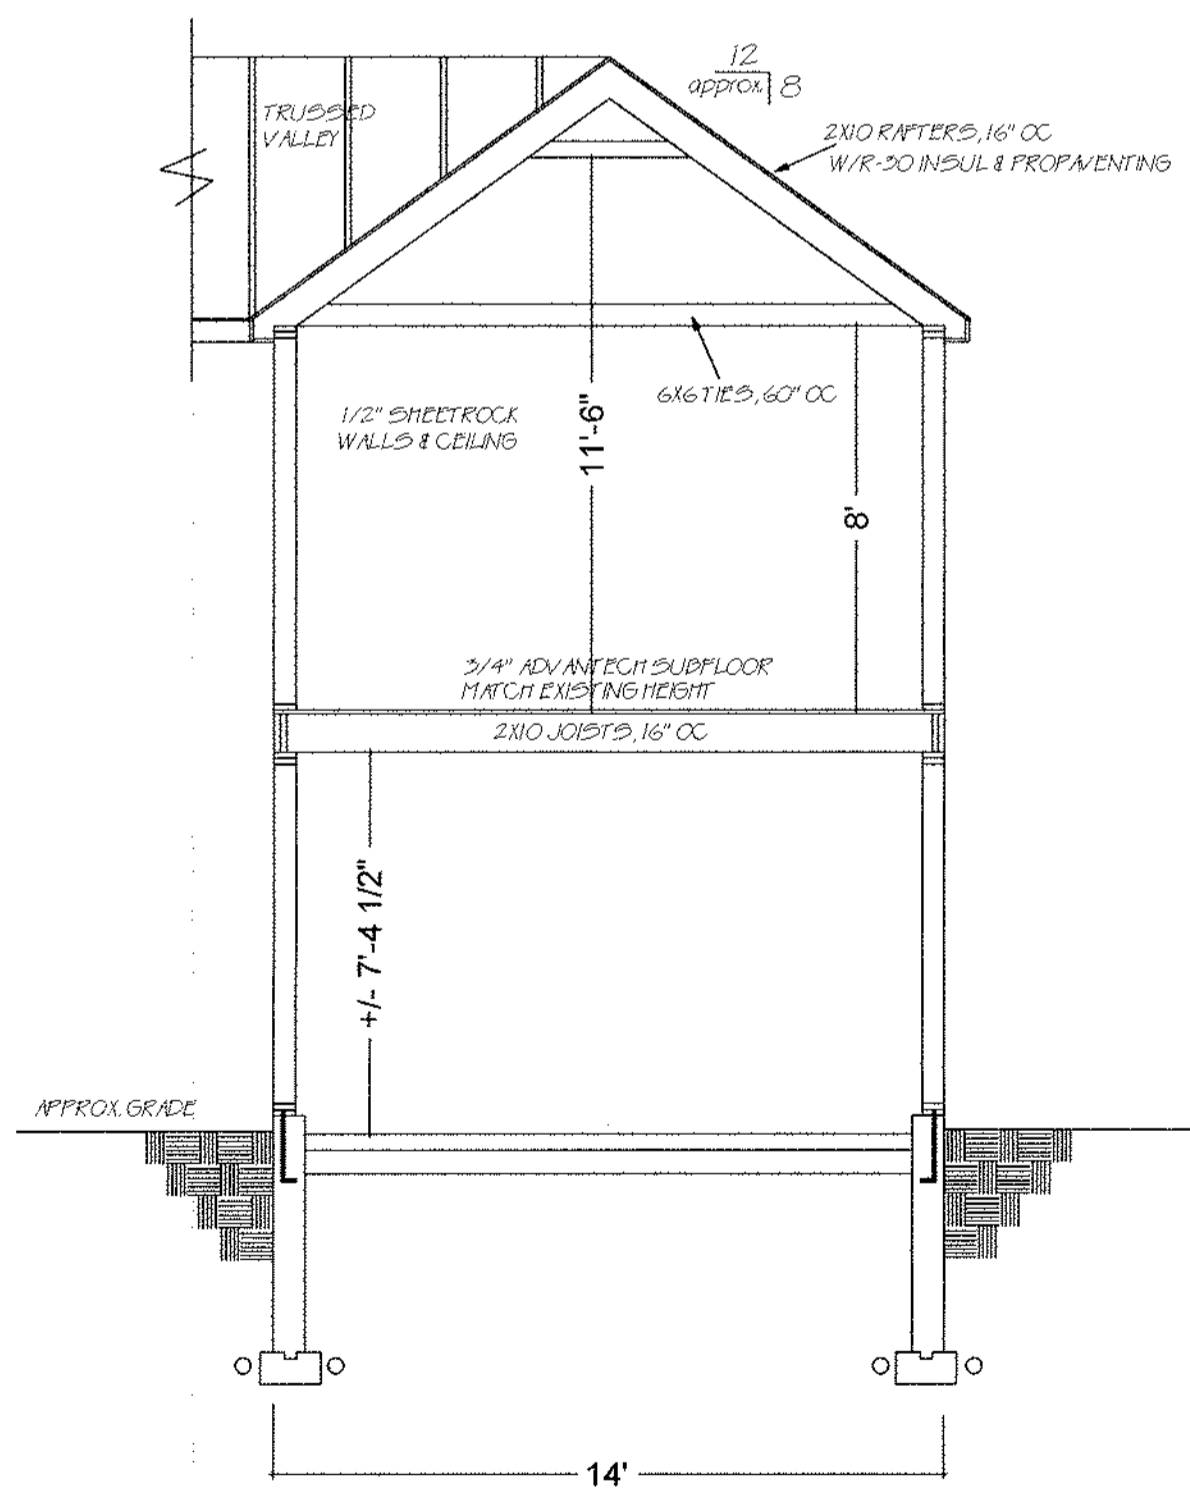

NEW SECTION VIEW S2

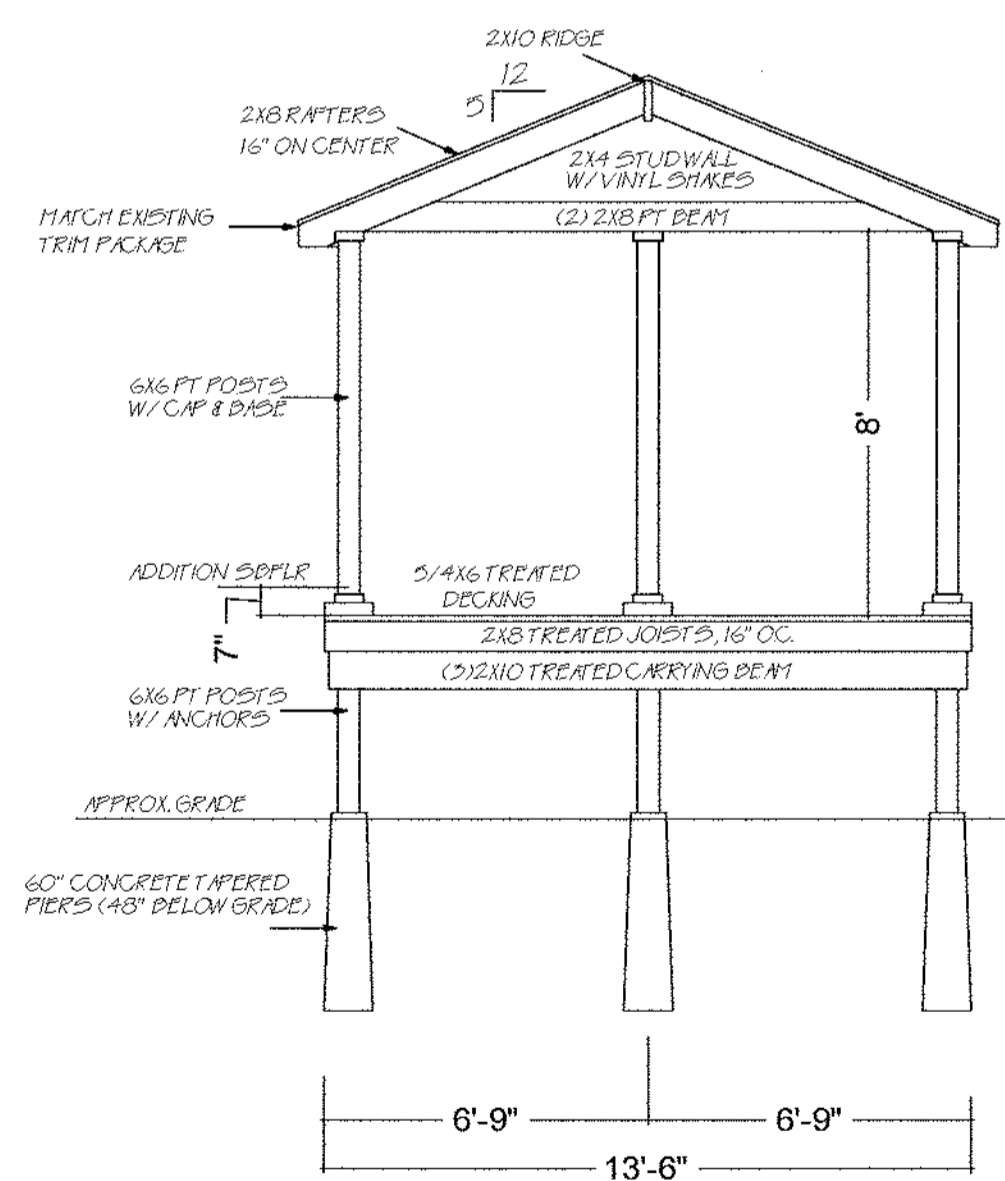


NEW SECTION VIEW S3

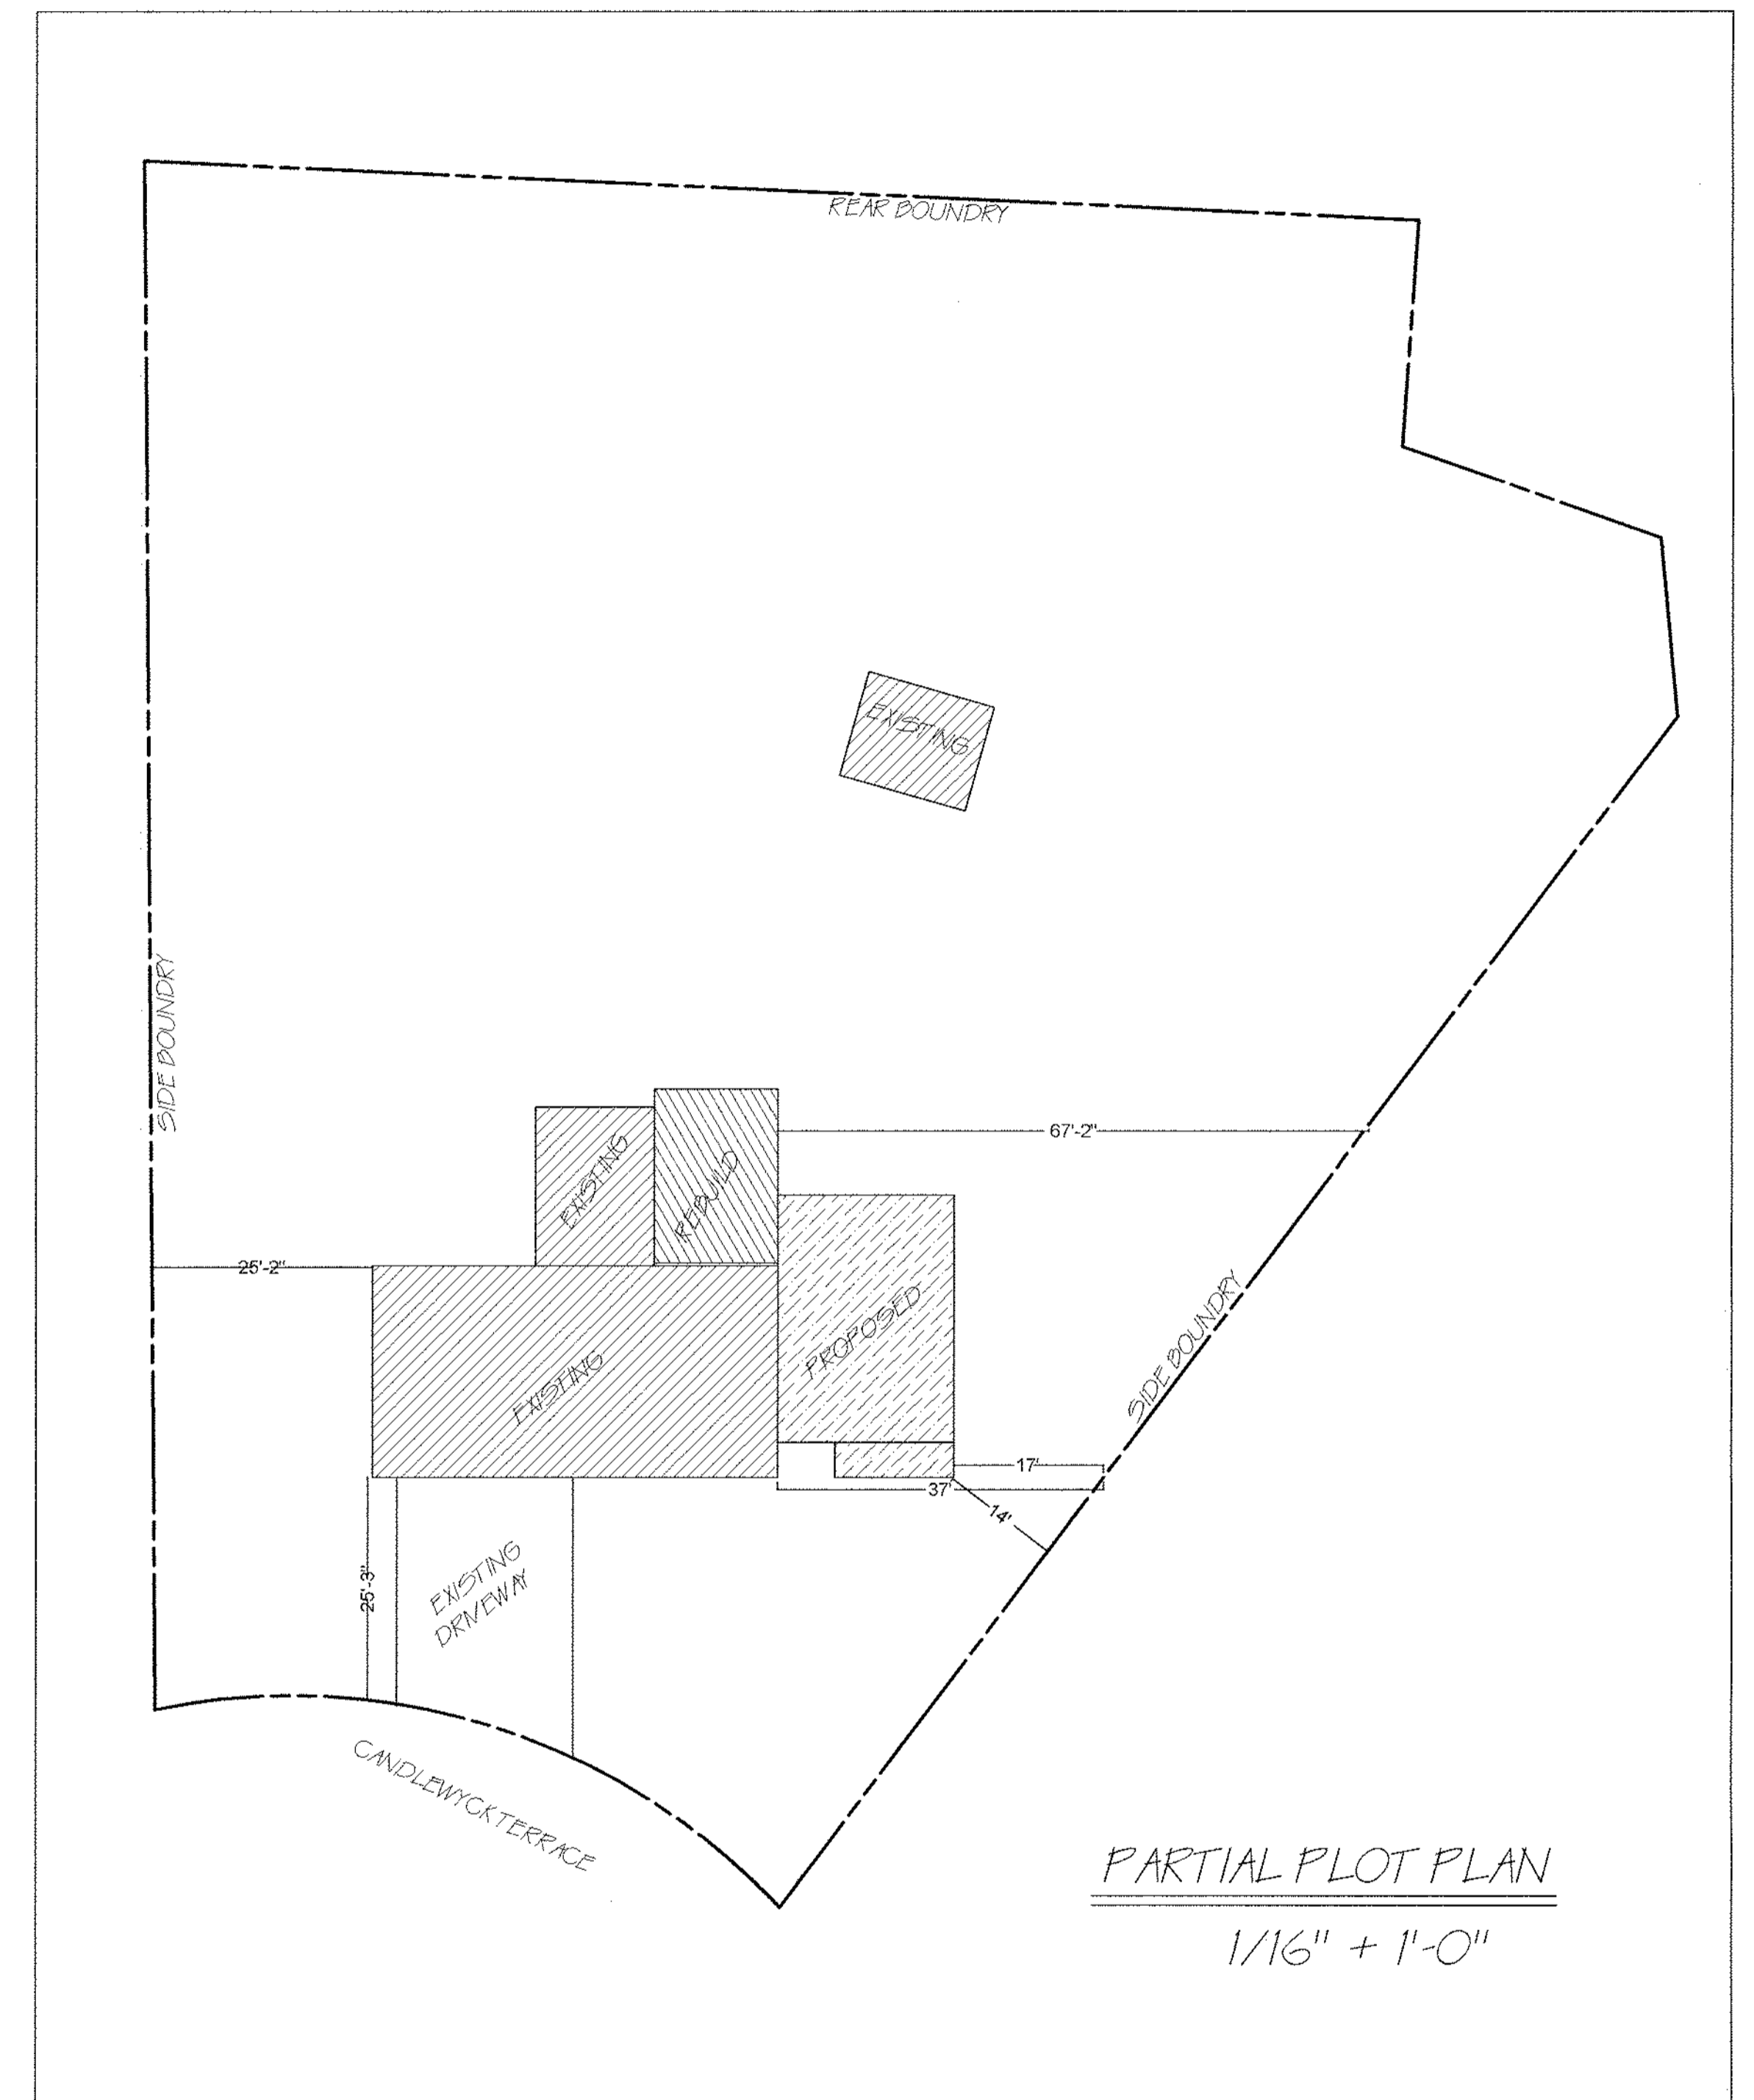

PARTIAL PLOT PLAN

1/16" = 1'-0"

NOTE:
All drawings, plans, sketches, Etc... are provided to my Clients based upon information provided by the clients in accordance with common building practices and local codes. No One who has worked on this plan is a registered Architect, Engineer or Surveyor all dimensions, and/or specifications are not verified by the Client and/or Contractor before actual construction begins. We cannot be held responsible. We assume no liability for changes and/or revisions made to the plans by Client and/or Contractor. All local & national building codes must be adhered to. A structural Engineer should be consulted prior to construction.

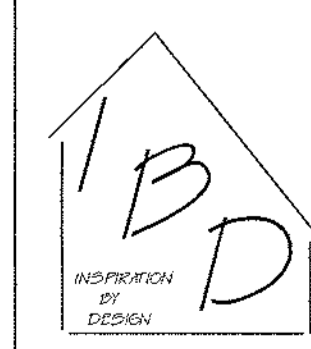

Customer Name: SNYDER RENOVATION/ADDITION			
Scale: 1/4" = 1'-0"	Approved As Noted	Drawn By: Diane Bilber-Oden	
Date: 09/07/10	Revision: 09/07/10	10/03/10	
NEW SECTIONS & PLOT PLAN			
WALLY J. STAPLES, BUILDER			Drawing Number: 4 OF 4