


Life Safety Plan / Floor Plan

UPstairs  
1st Floor

- Windows
- A = 36x37
  - B = 31 x 32 1/2
  - C = 32 x 37
  - D = 32 x 37
  - E = 32 x 47
  - F = 32 x 47
  - G = 91 x 55
- Patio door: 70 x 78

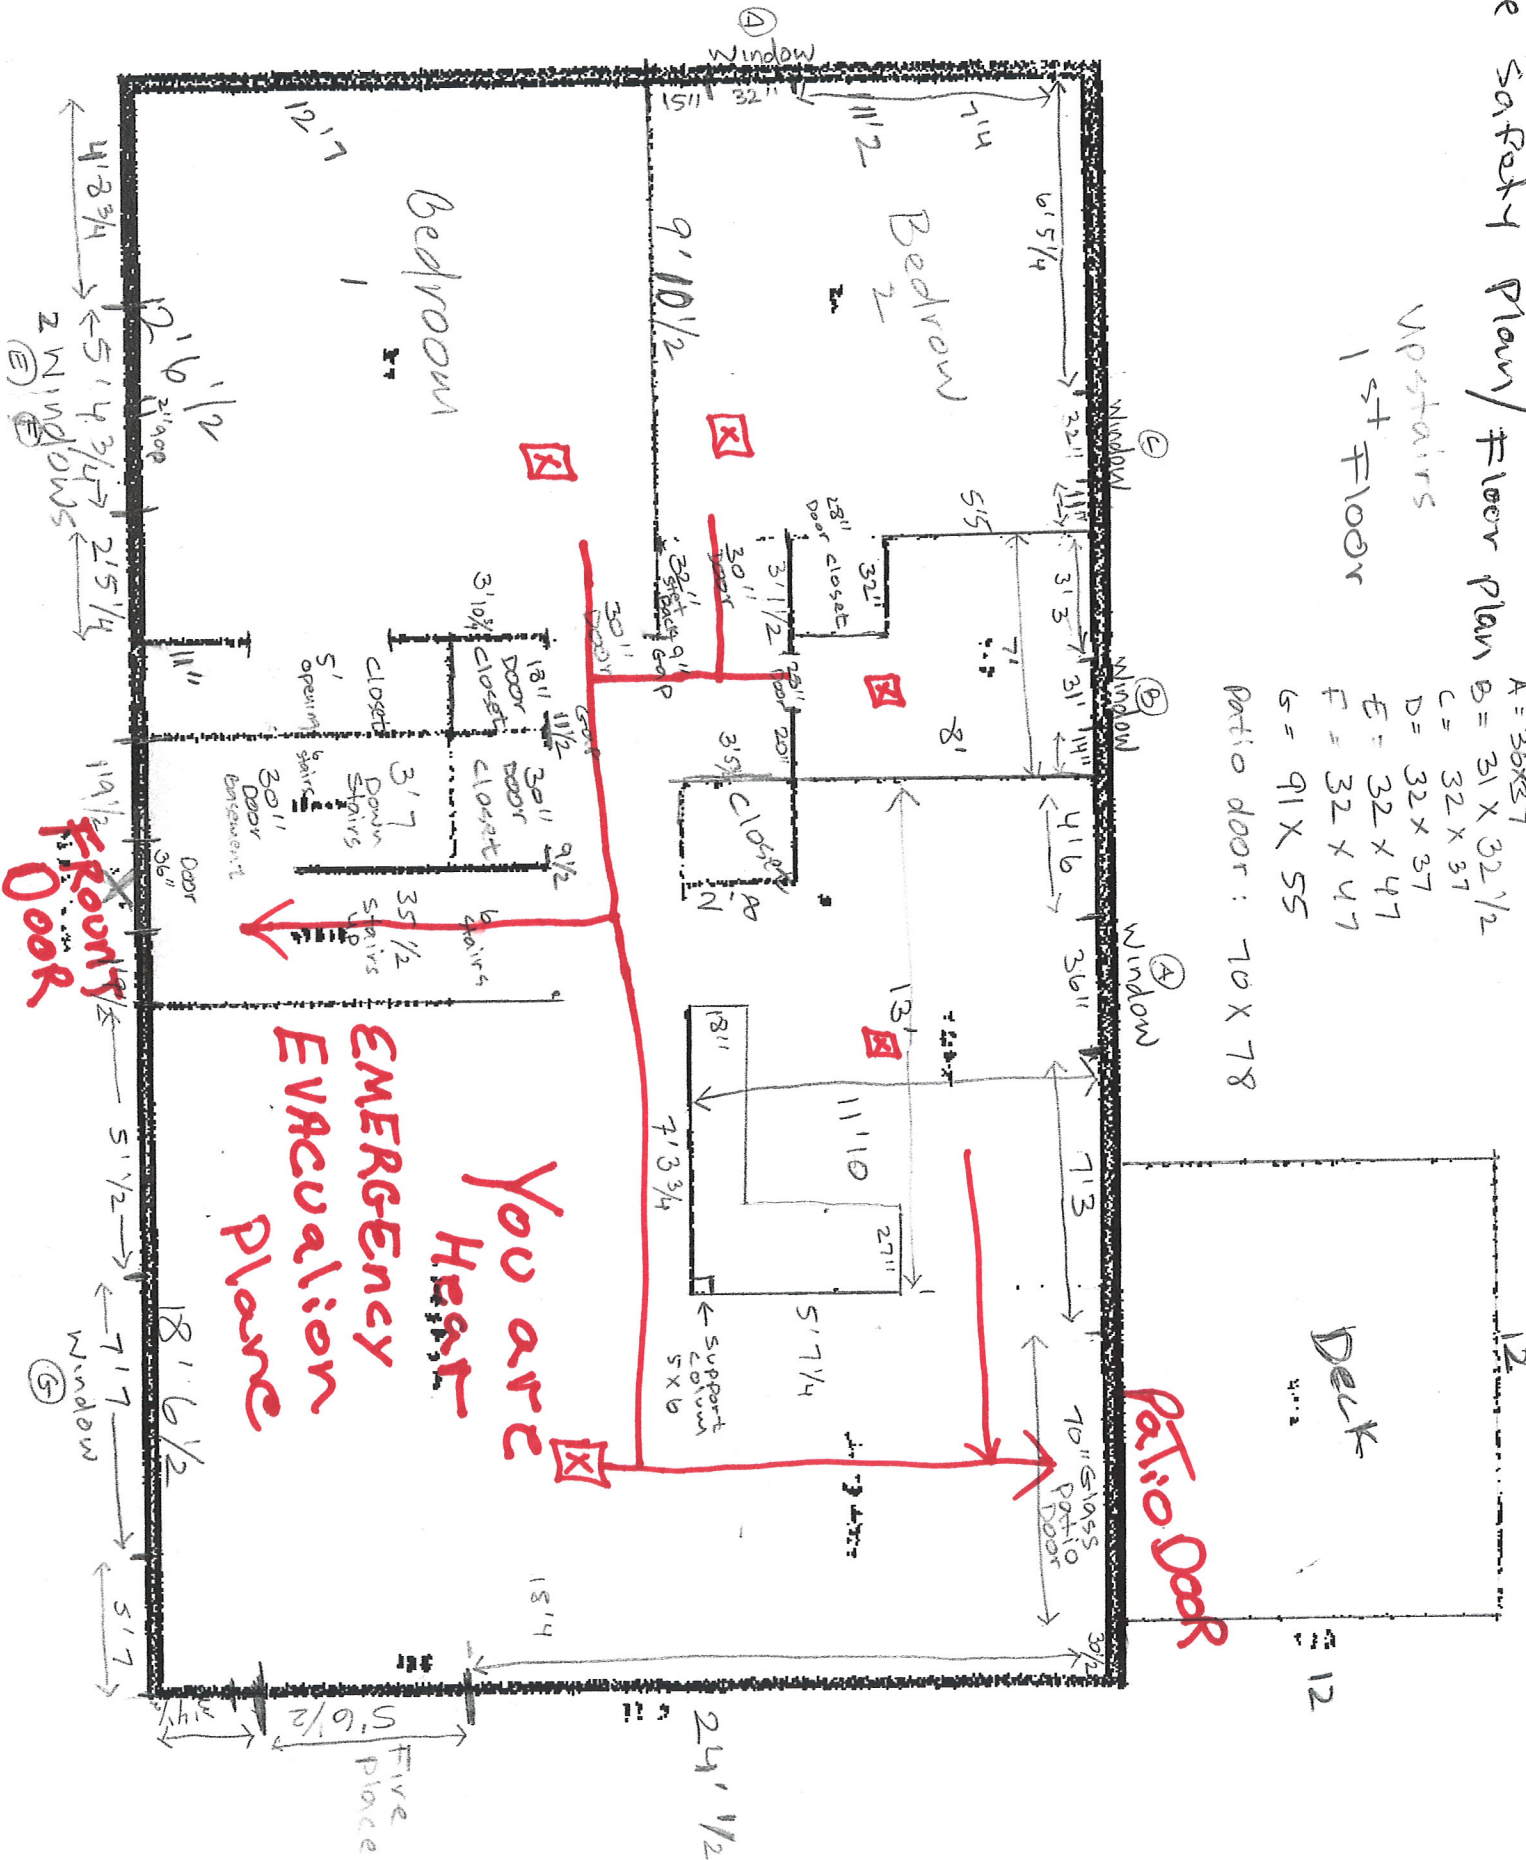

You are Here  
EMERGENCY  
EVACUATION  
Plans

Front Door

Patio Door