



**CEILING & ATTIC FRAMING**

SCALE: 1/4" = 1'-0"

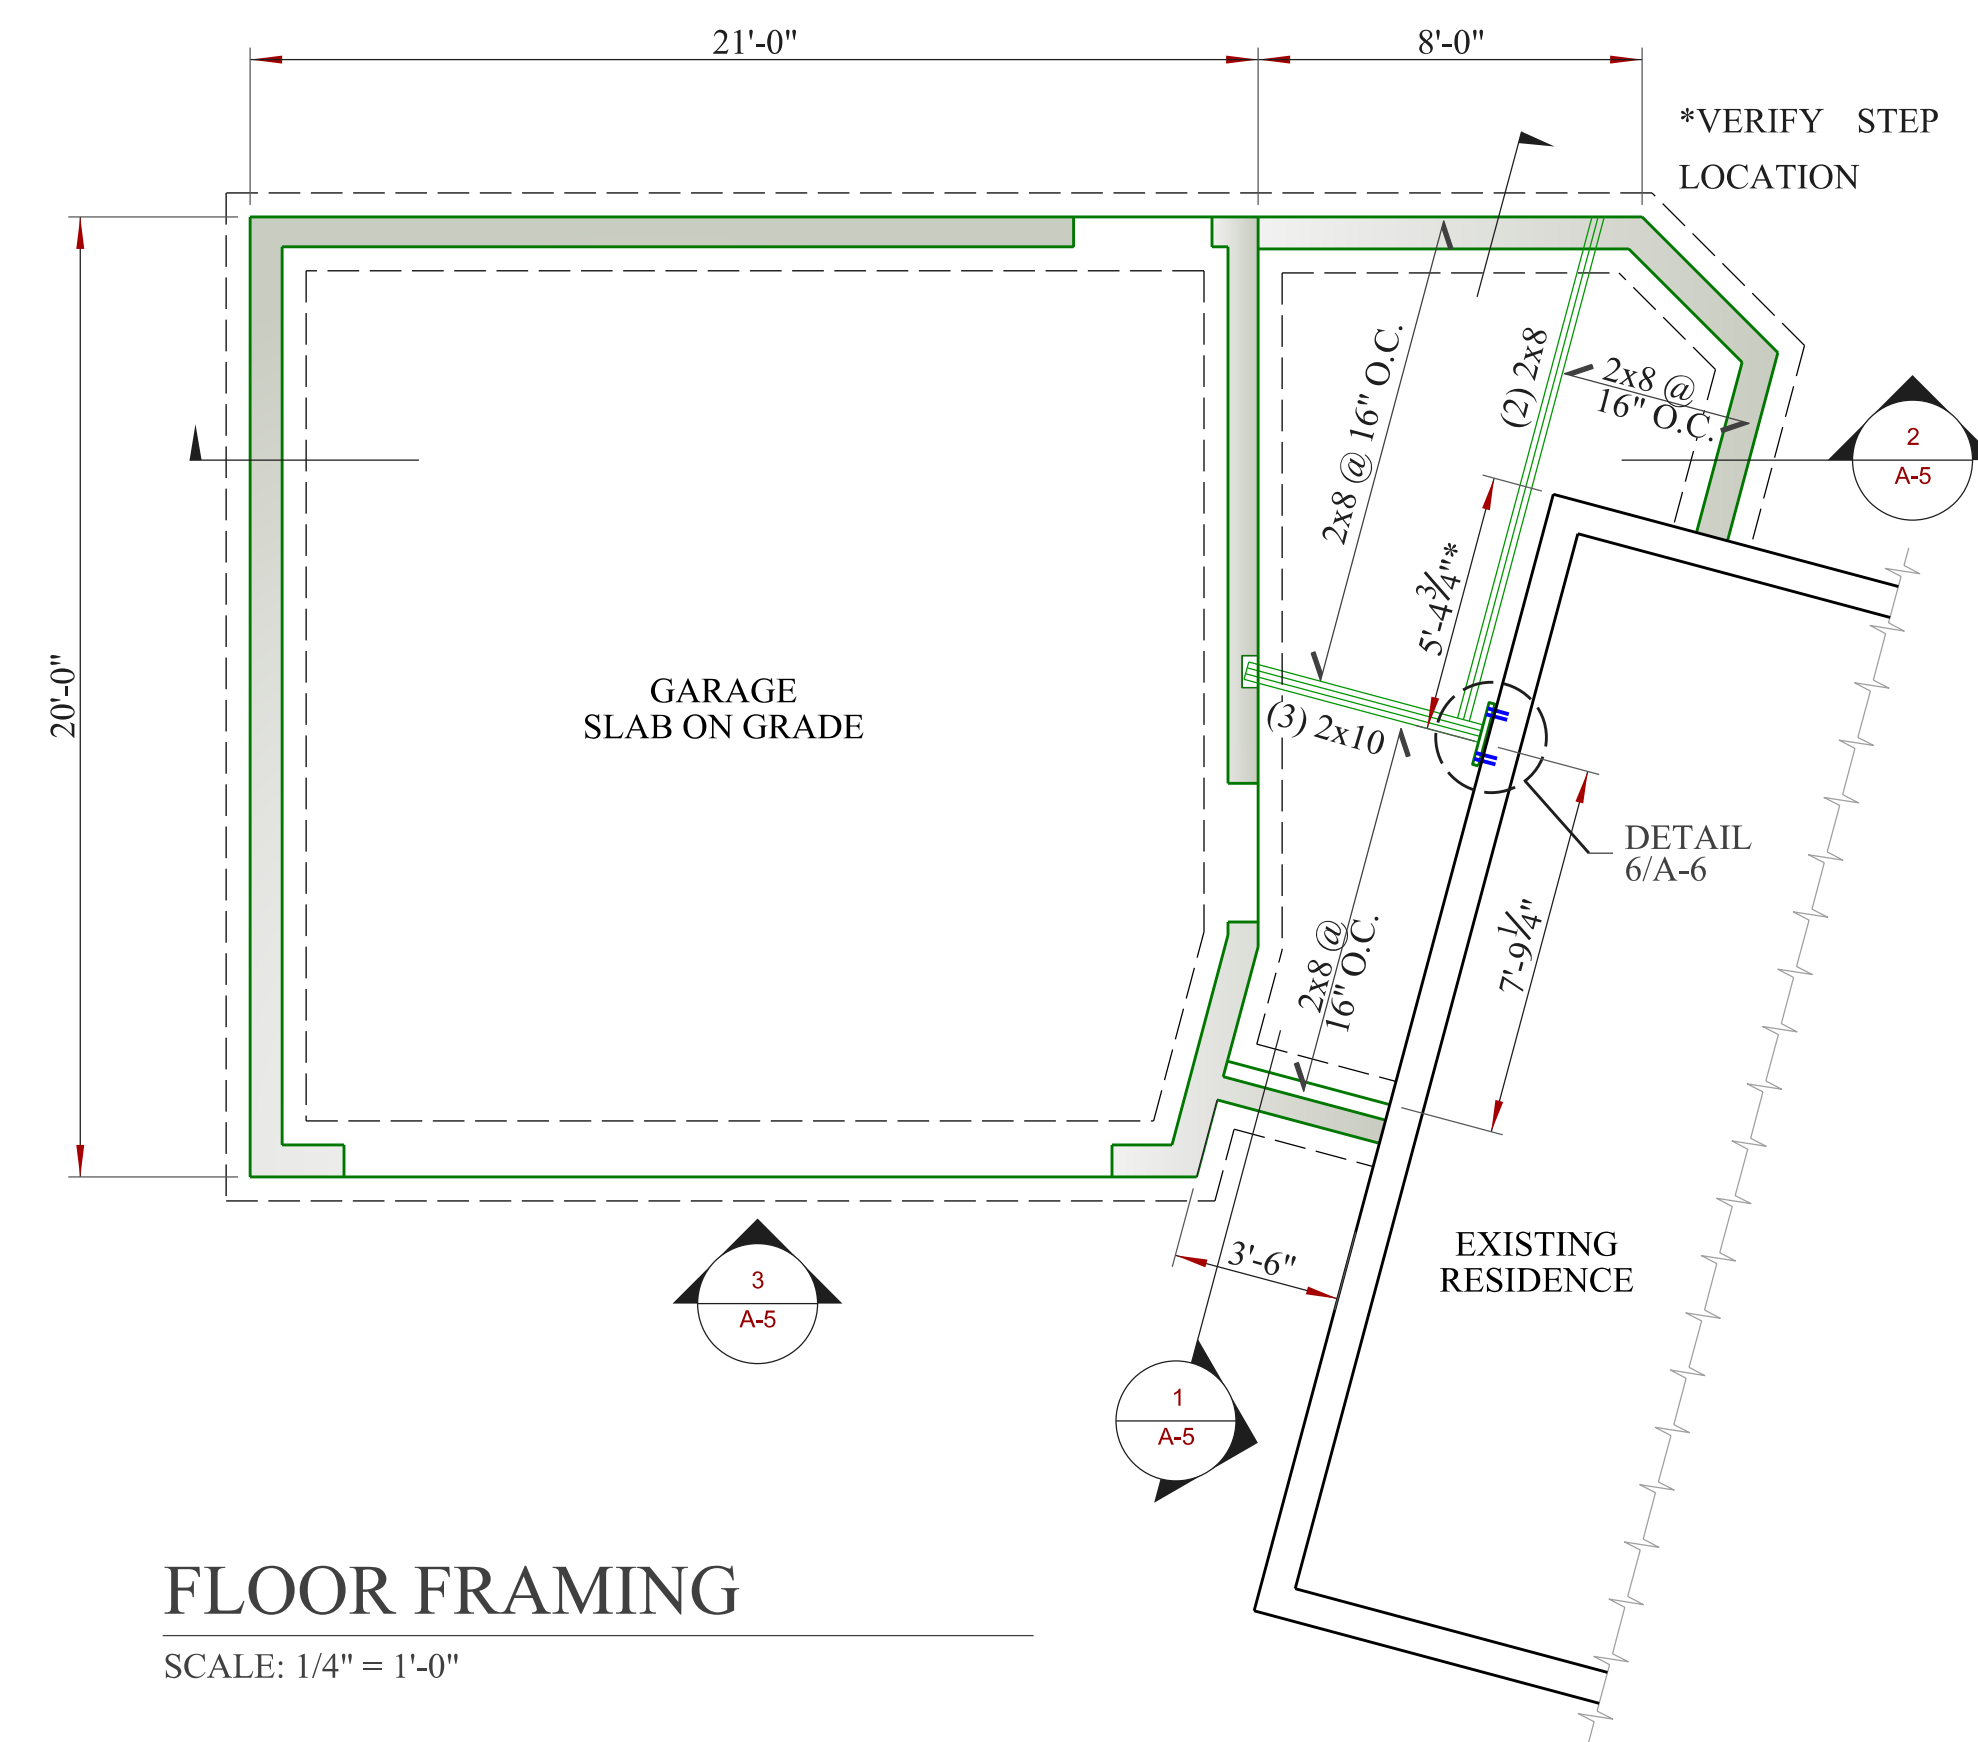

**FLOOR FRAMING**

SCALE: 1/4" = 1'-0"

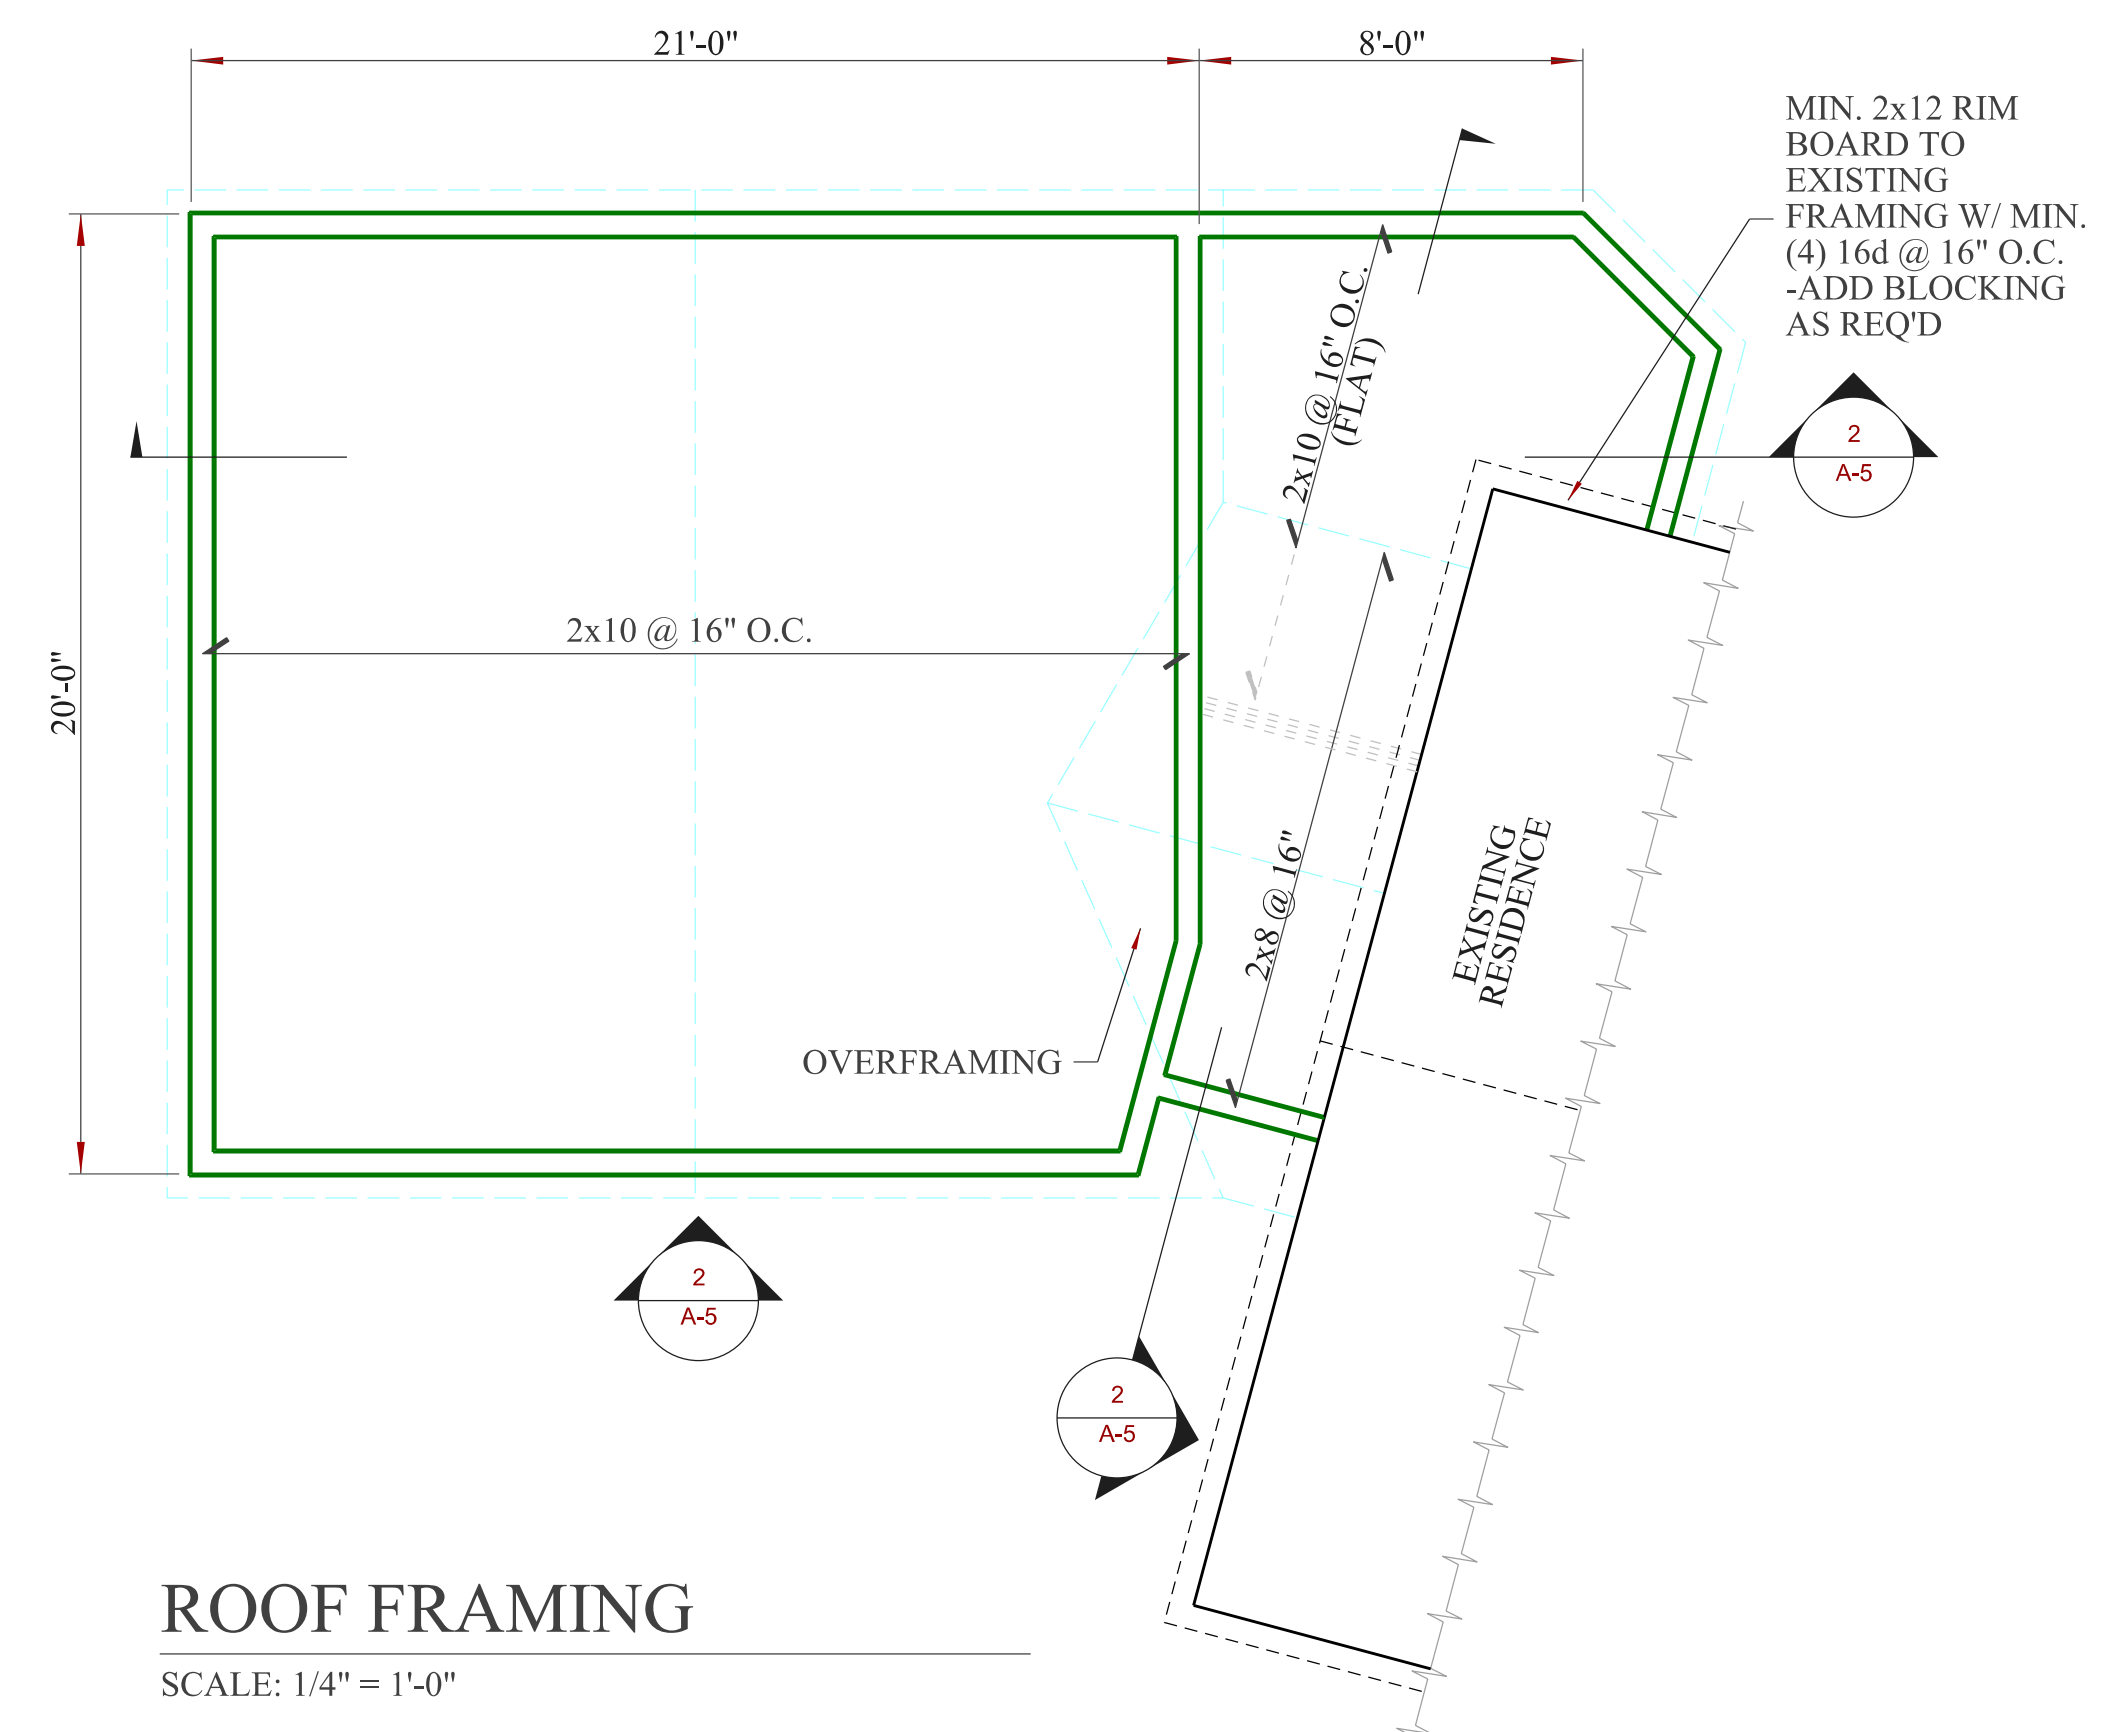

**ROOF FRAMING**

SCALE: 1/4" = 1'-0"

