



**1 BUILDING SECTION**  
SCALE: 1/4" = 1'-0"

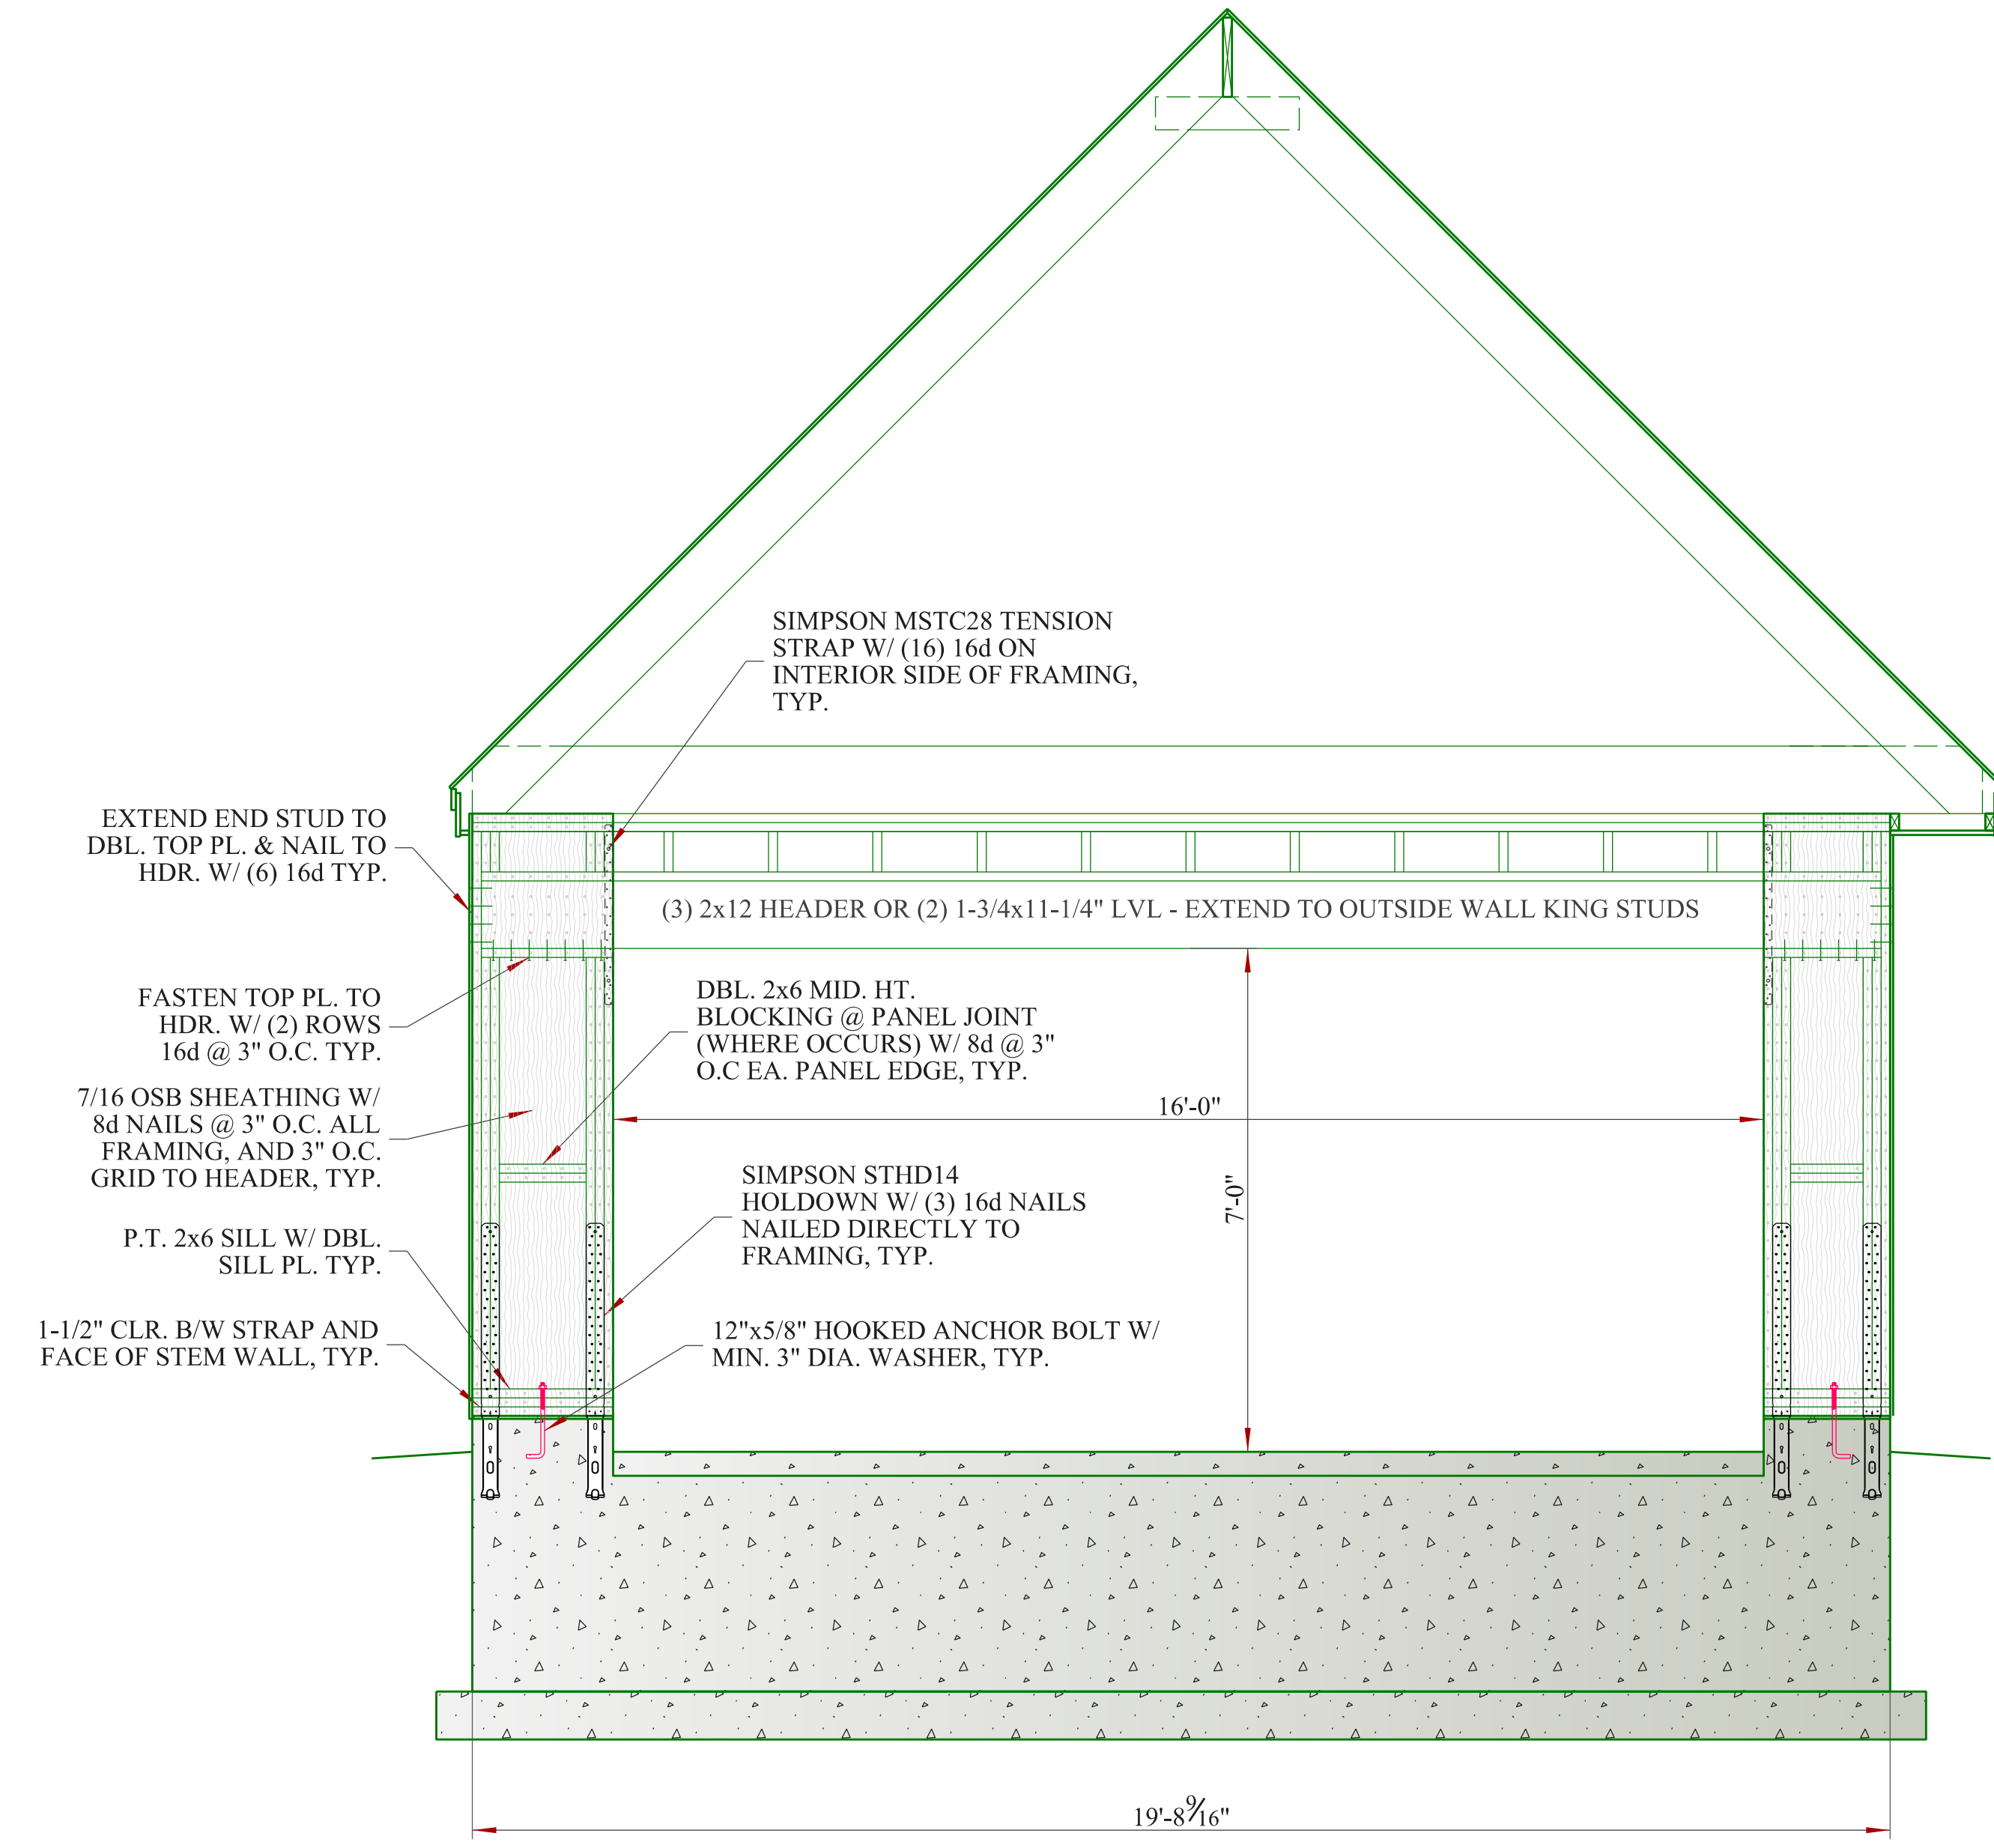

**3 GARAGE PORTAL FRAME**  
SCALE: 1/2" = 1'-0"

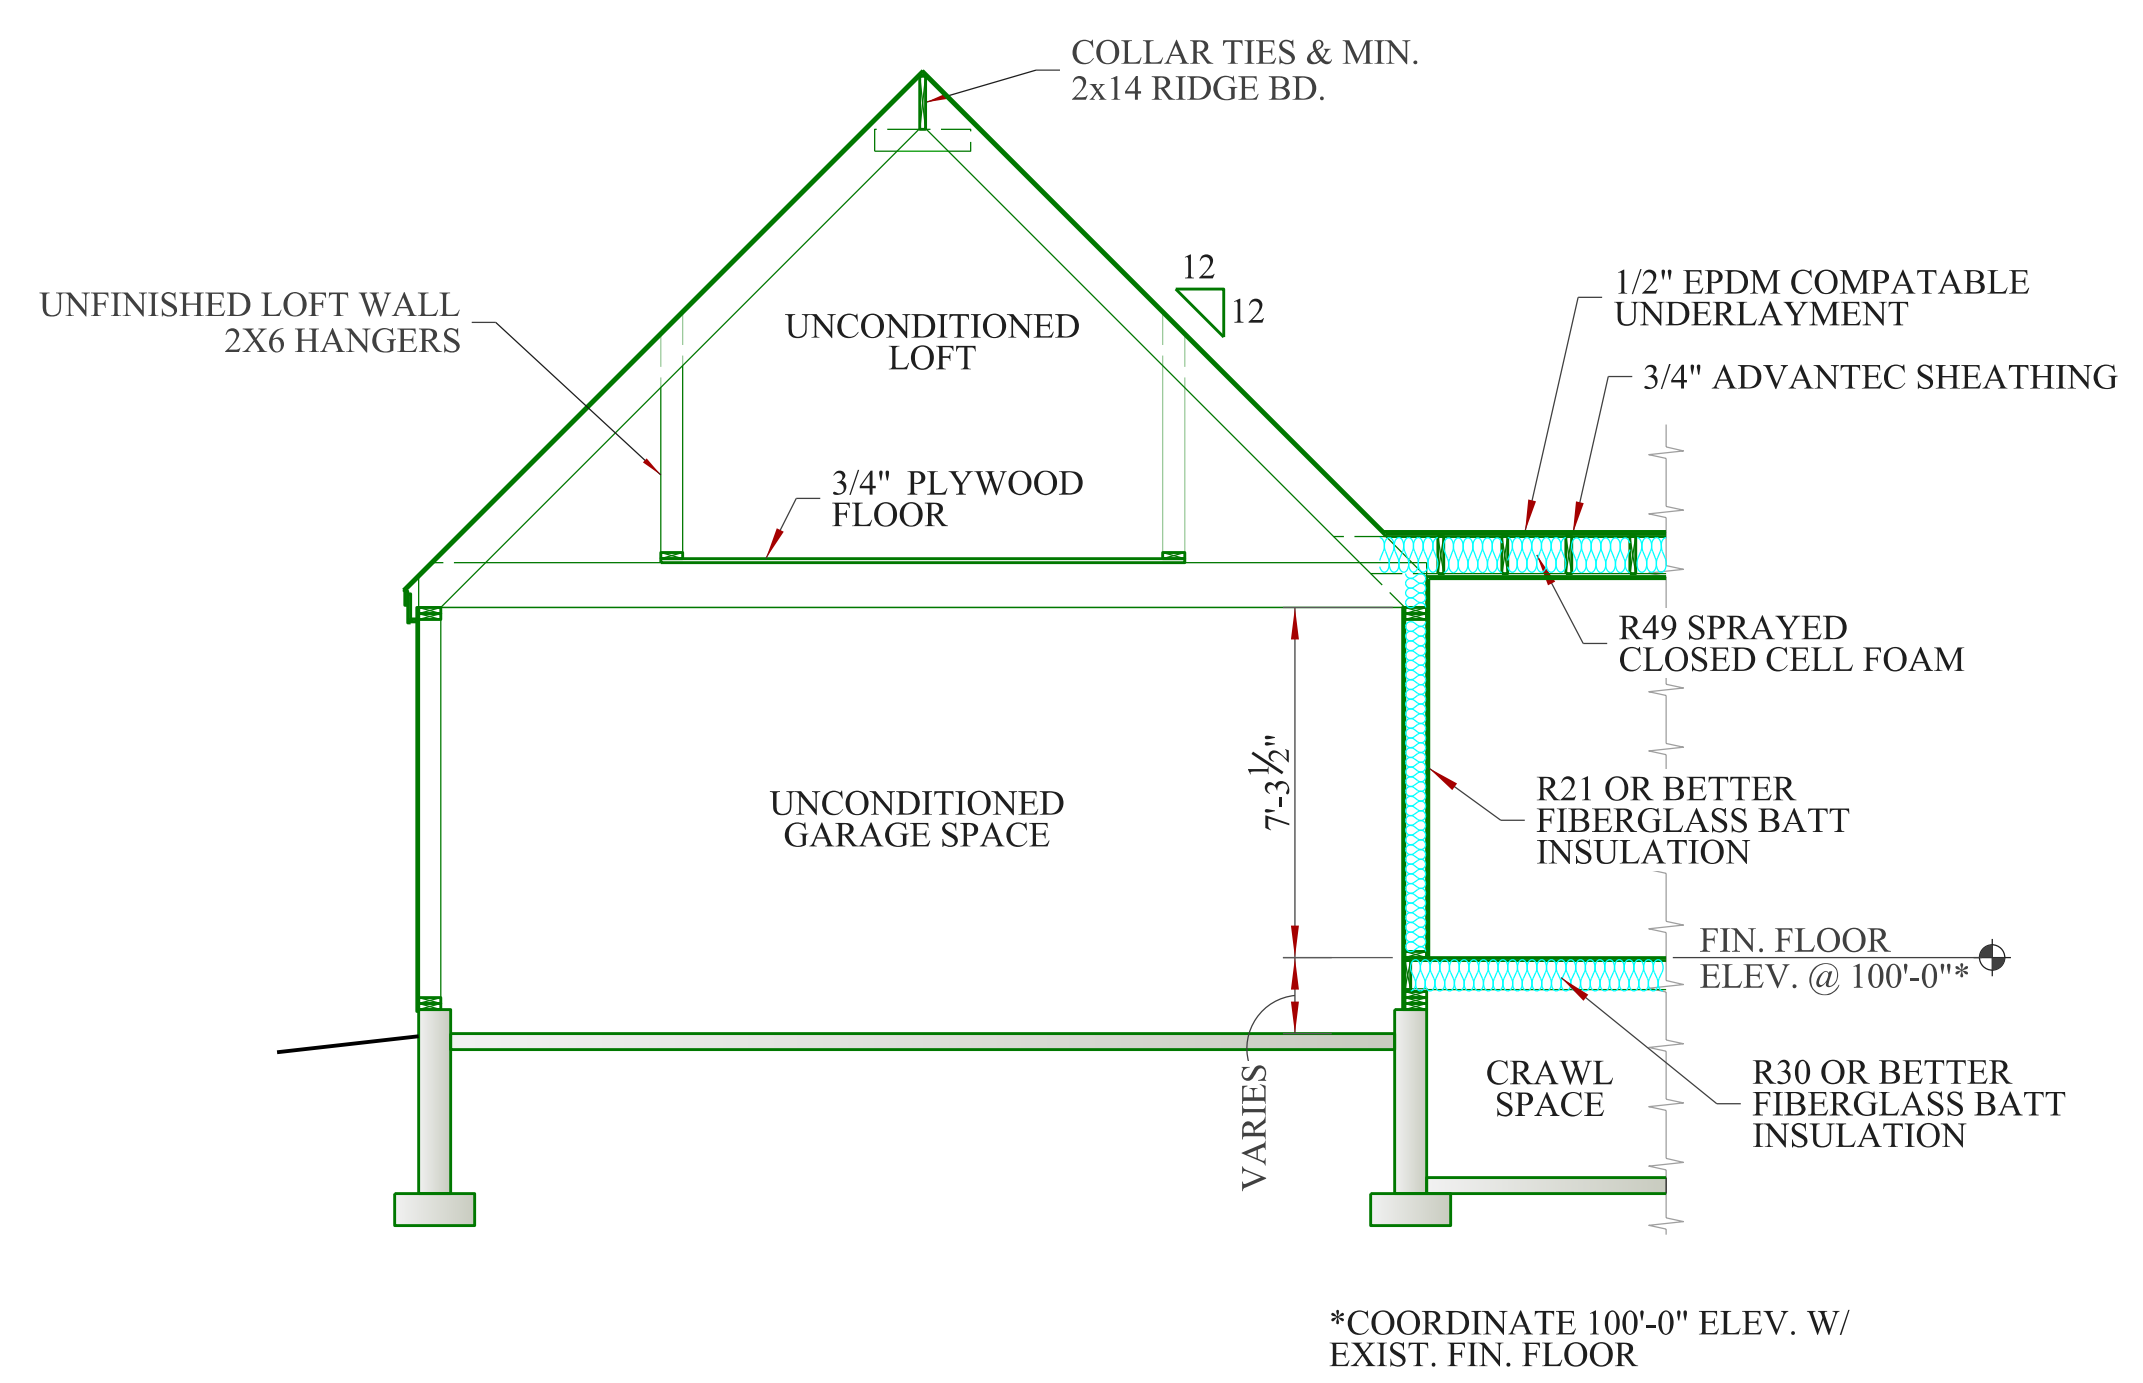

**2 GARAGE SECTION**  
SCALE: 1/4" = 1'-0"