




**4 GARAGE & CRAWLSPACE FND.**  
SCALE: 3/4" = 1'-0"

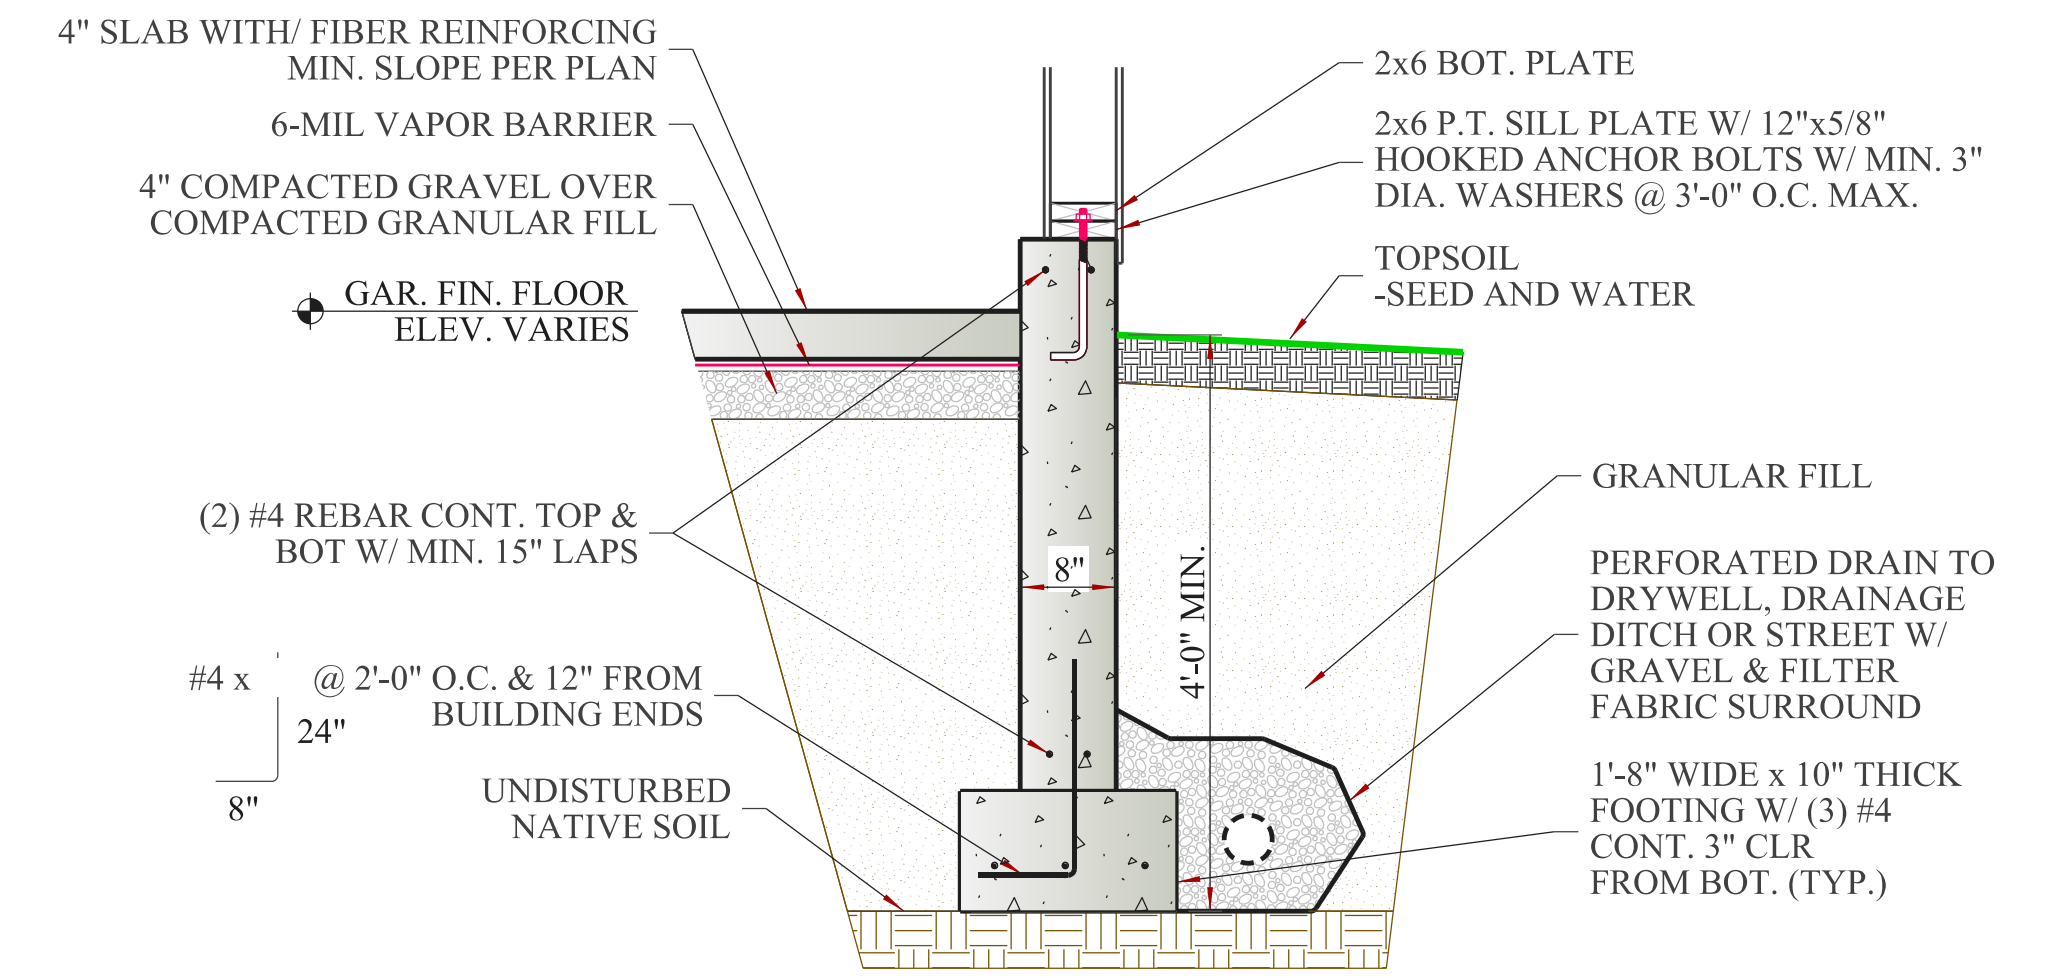


**1 TYPICAL GARAGE FOUNDATION**  
SCALE: 3/4" = 1'-0"

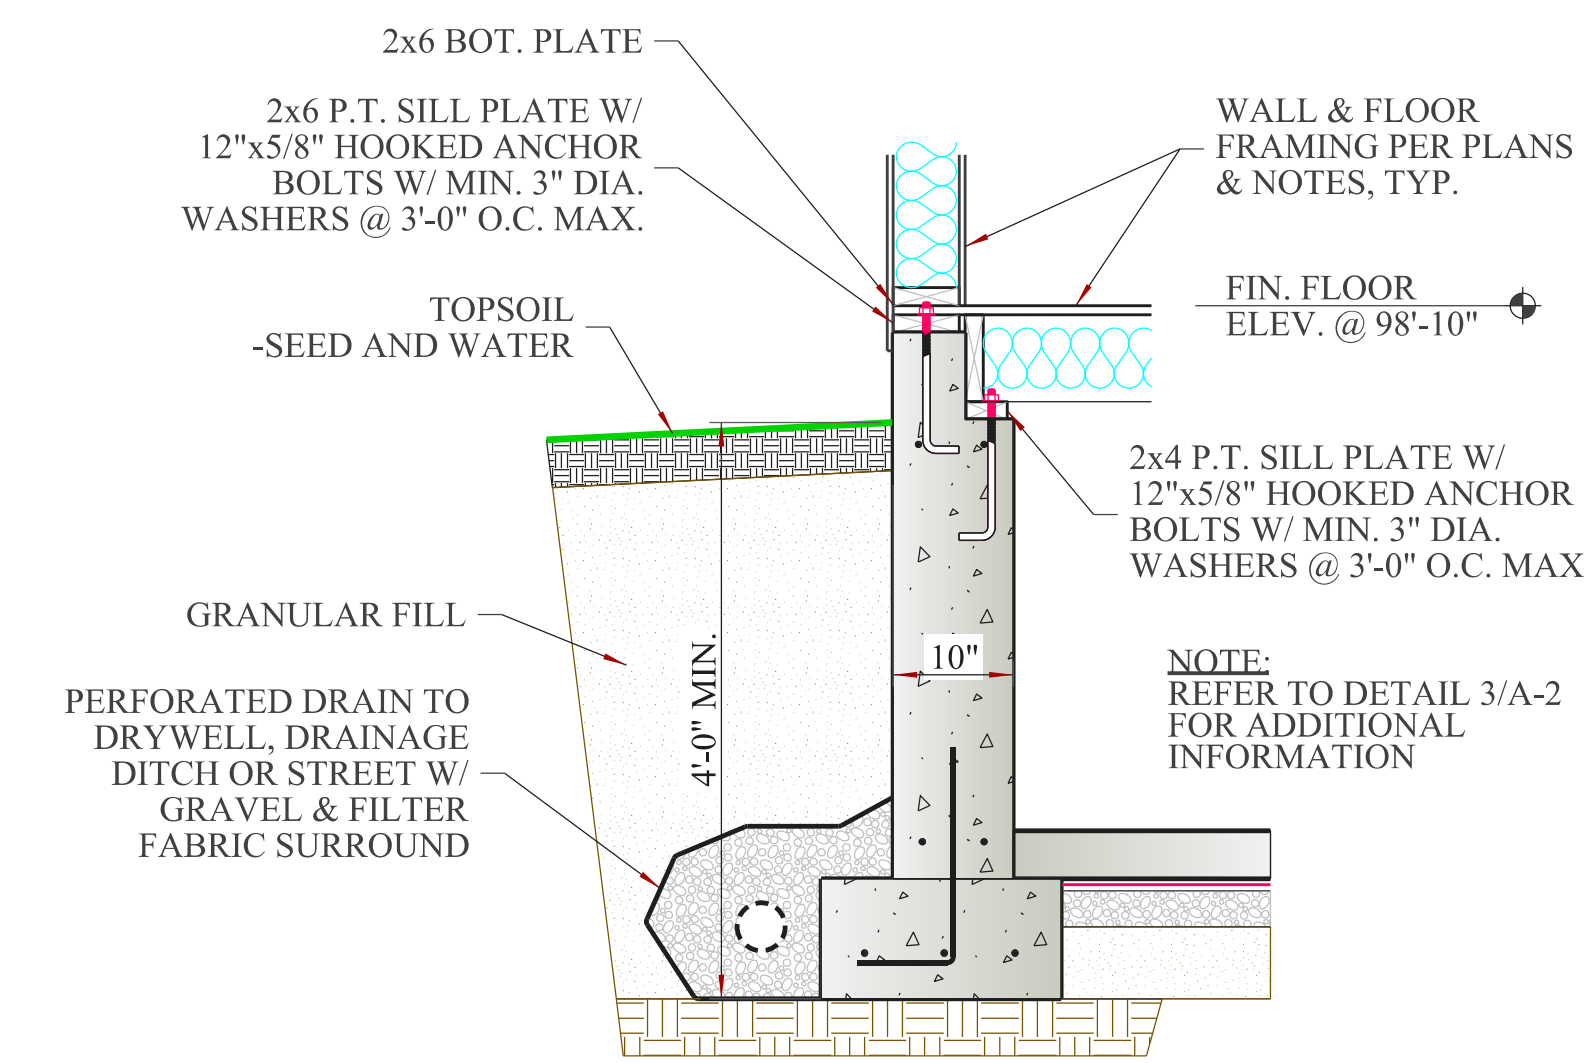


**5 CRAWLSPACE FND. @ ENTRY**  
SCALE: 3/4" = 1'-0"

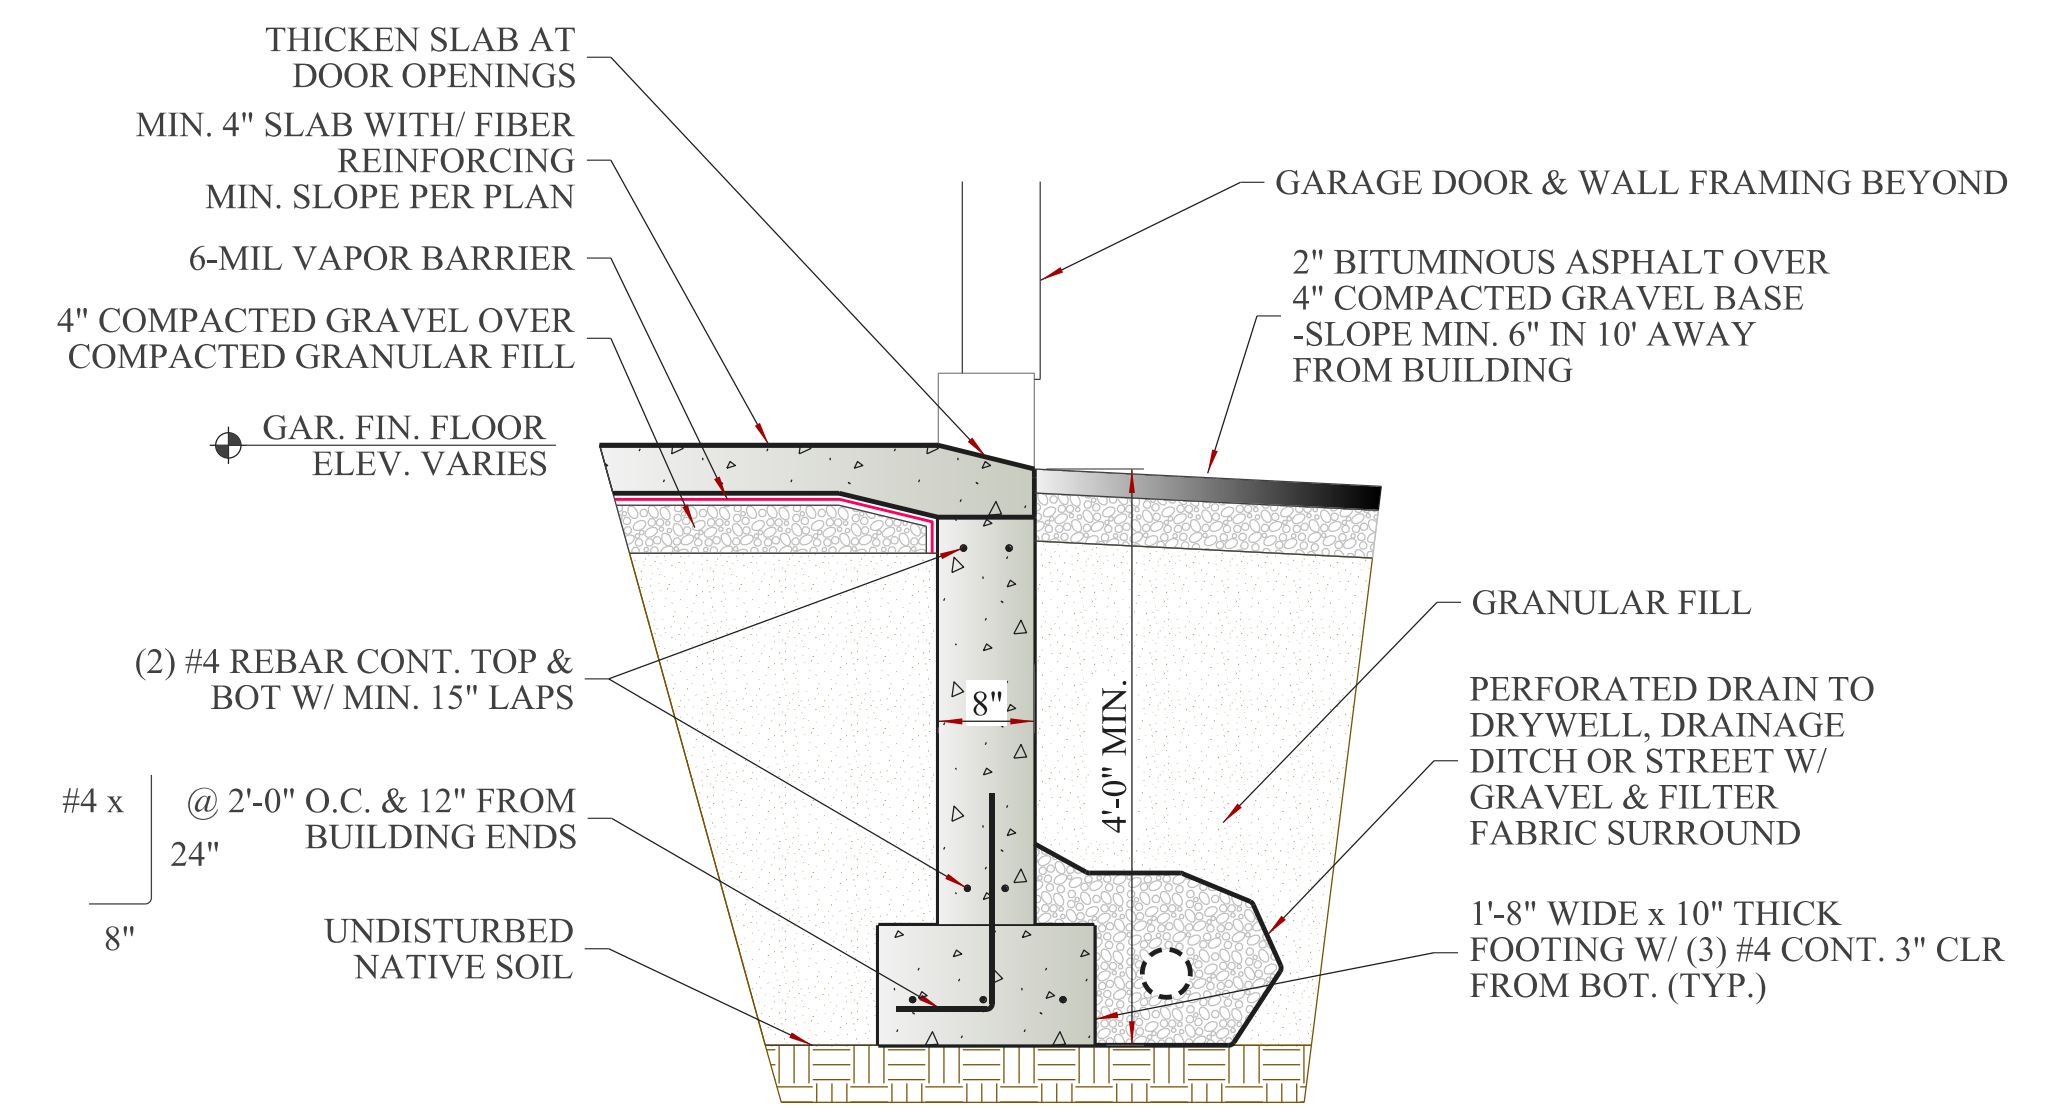

**2 GARAGE FOUNDATION @ DOOR**  
SCALE: 3/4" = 1'-0"

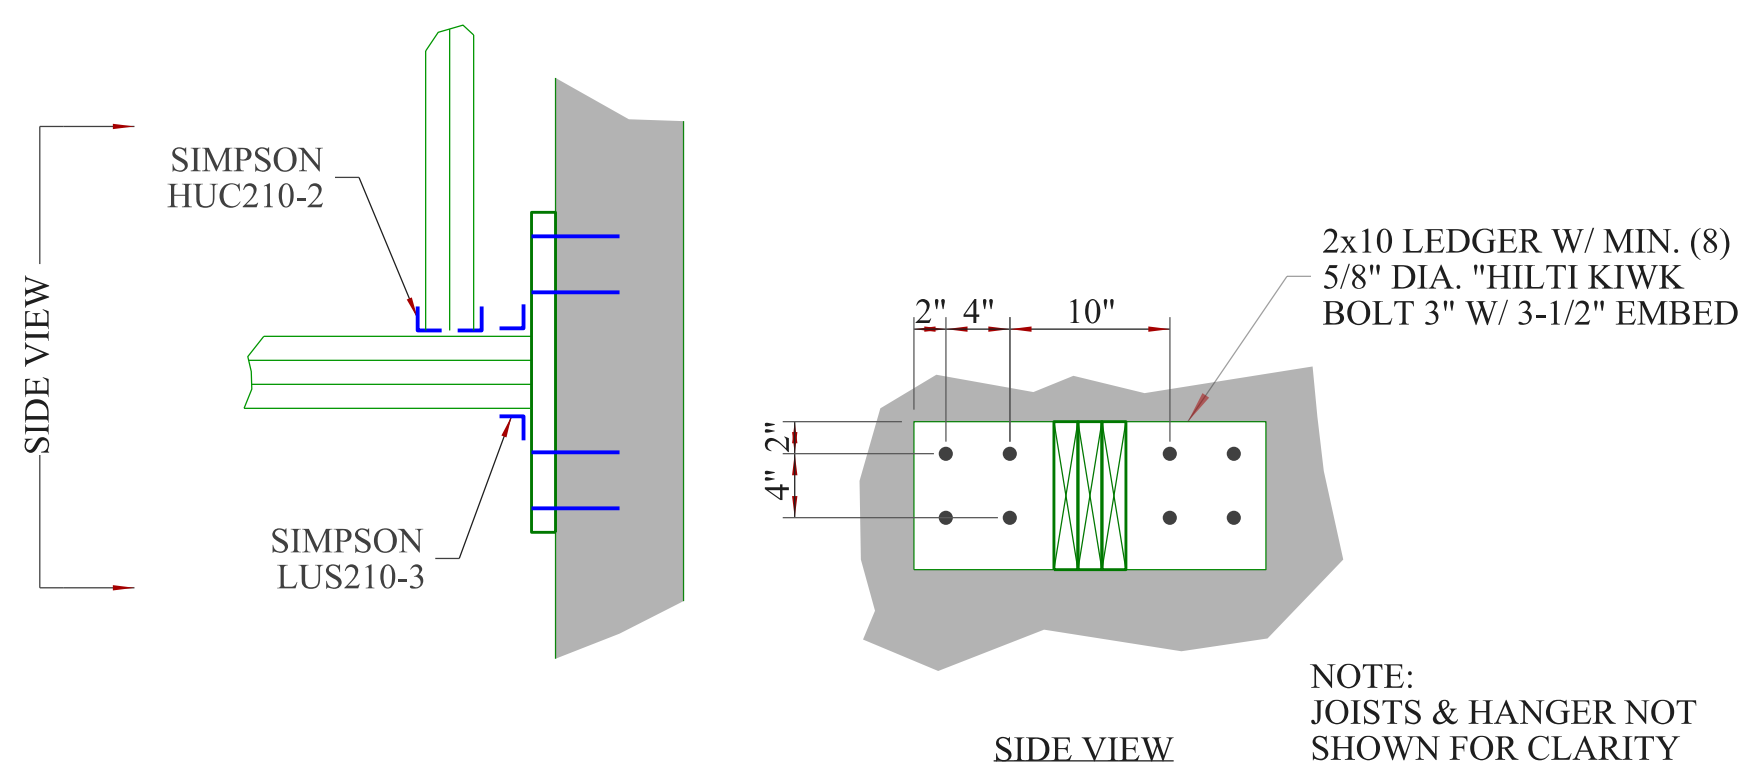

**6 FRAMING @ EXIST. FND.**  
SCALE: 1" = 1'-0"

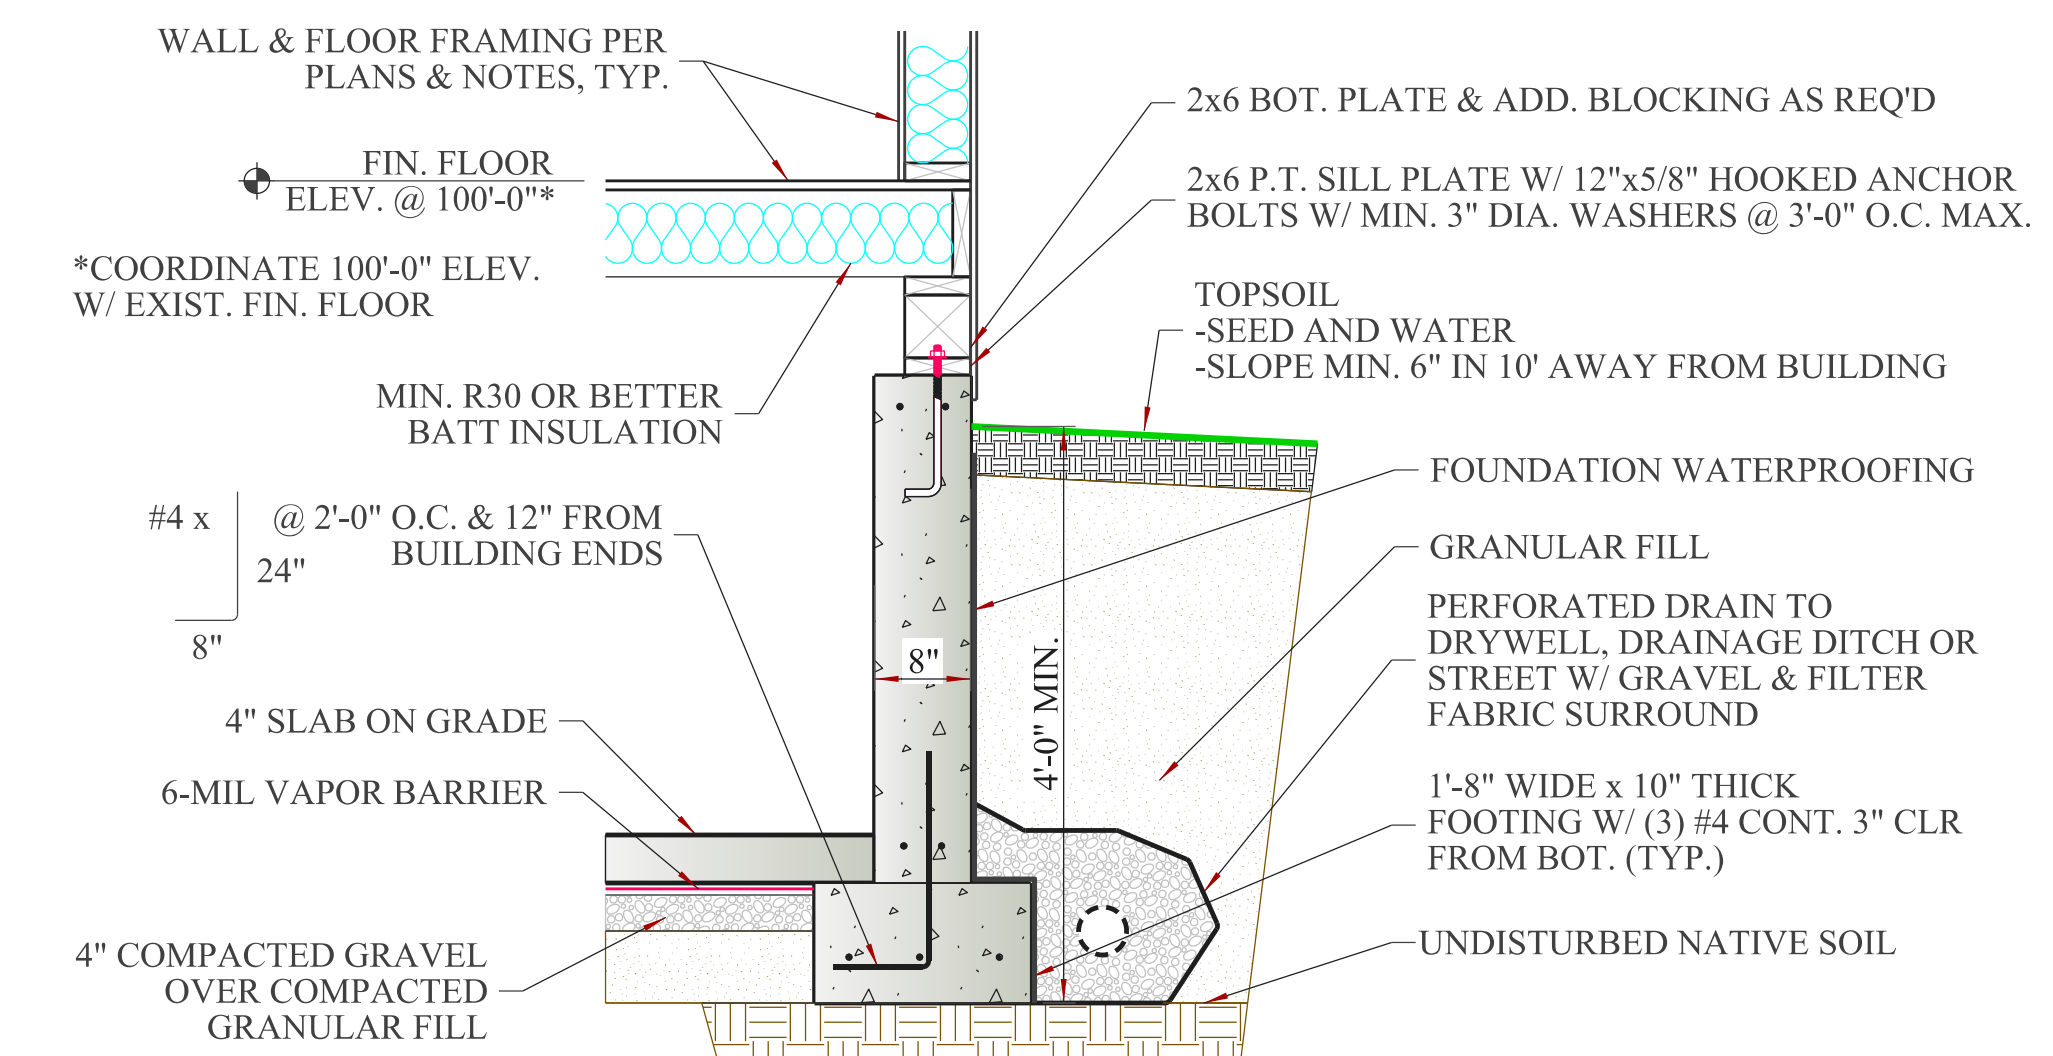

**3 CRAWLSPACE FND., TYP**  
SCALE: 3/4" = 1'-0"