


ID Code Description  
A Main Building  
B 31 WD WOOD DE  
C 10 1sFR FRAME

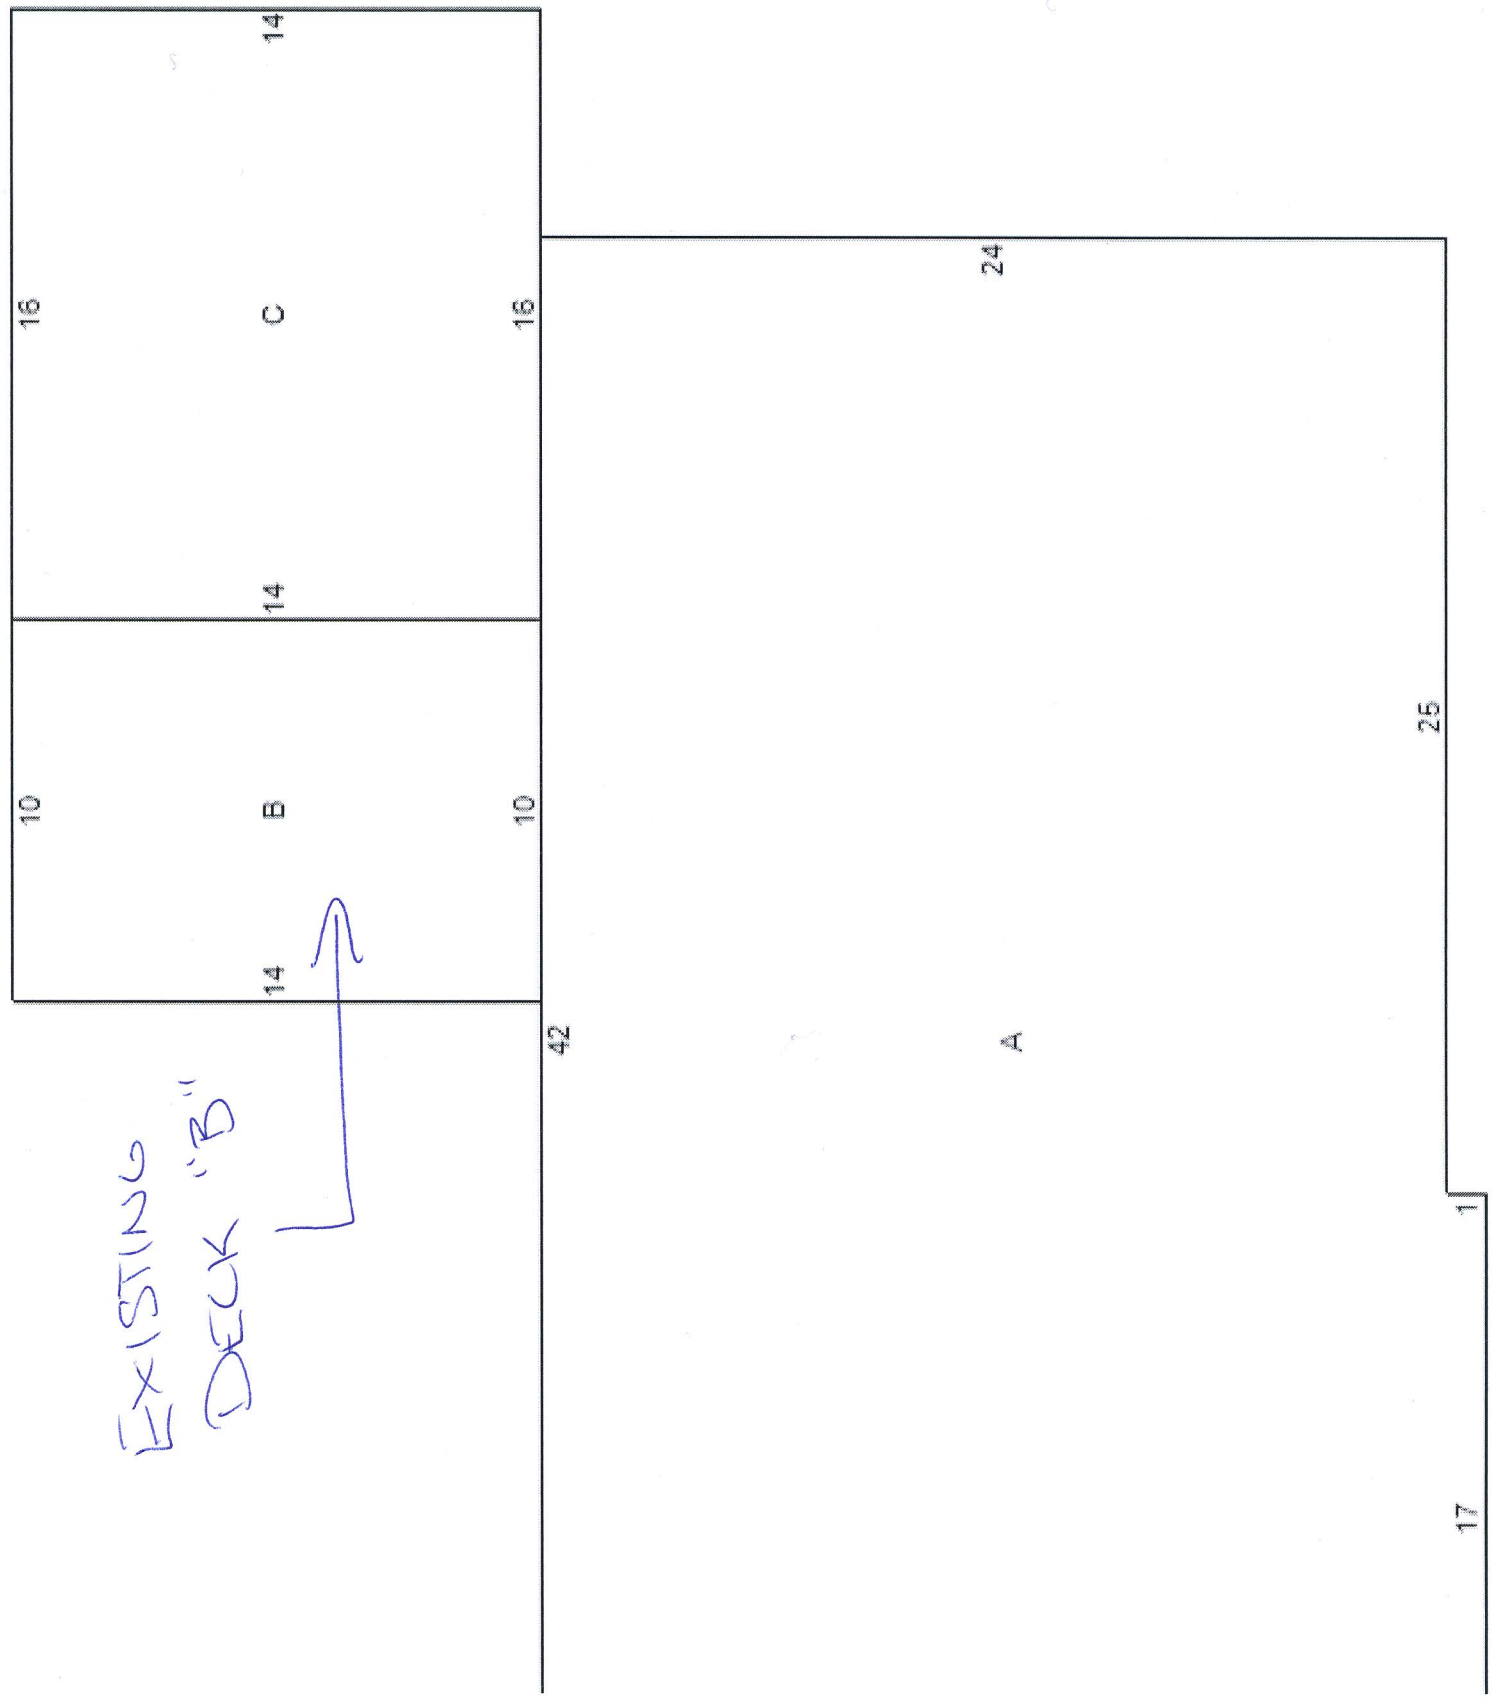

EXISTING  
DECK "B"

