


Window to be removed and wall prepped as required for installation of door.

Relocate door from existing location (shown), to location of window closest to garage.

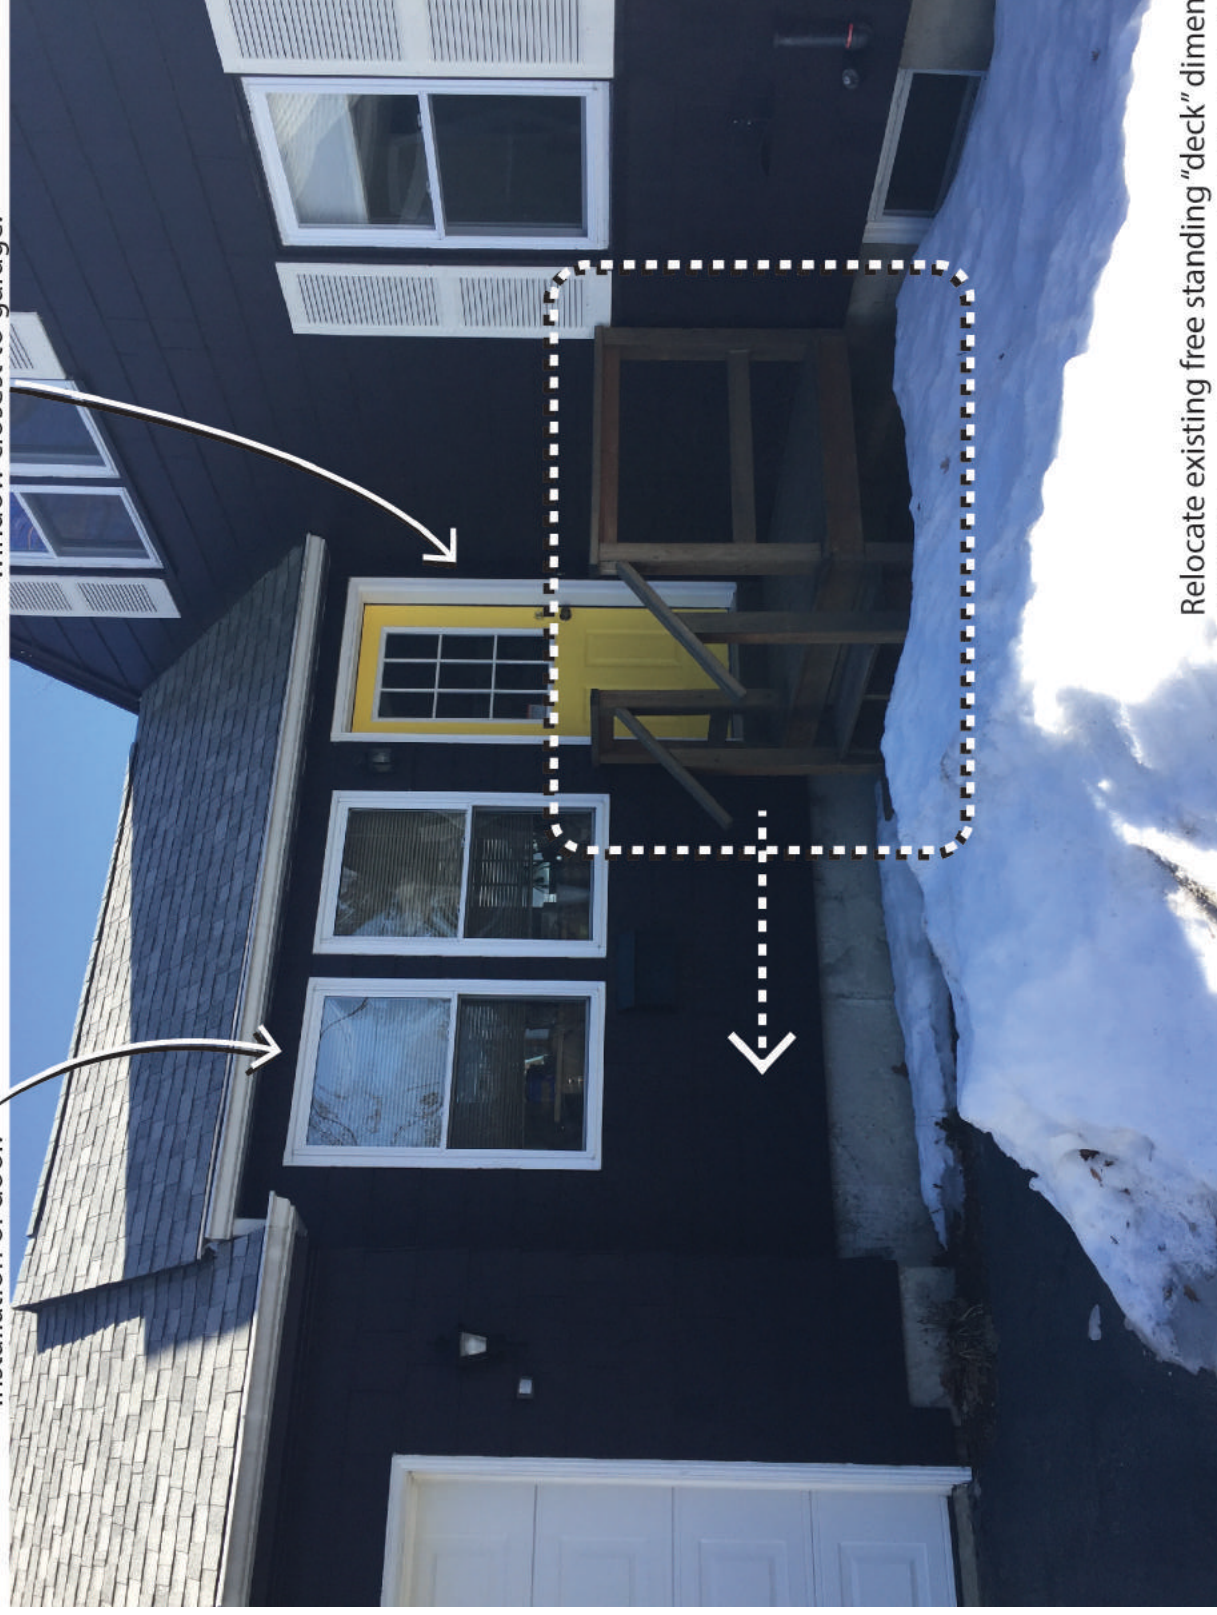

Relocate existing free standing "deck" dimensions 4'x6' @ 24" AFG to rest on concrete deck blocks in front of new location of mudroom entry door. Provide top rail at new exposed side. "Deck" is temporary and exempt from permit under IRC Section R105.2. Information is provided to prevent confusion on how the door will be accessed.