


17 Dorset - New Kitchen (same layout as existing) and closet removal.

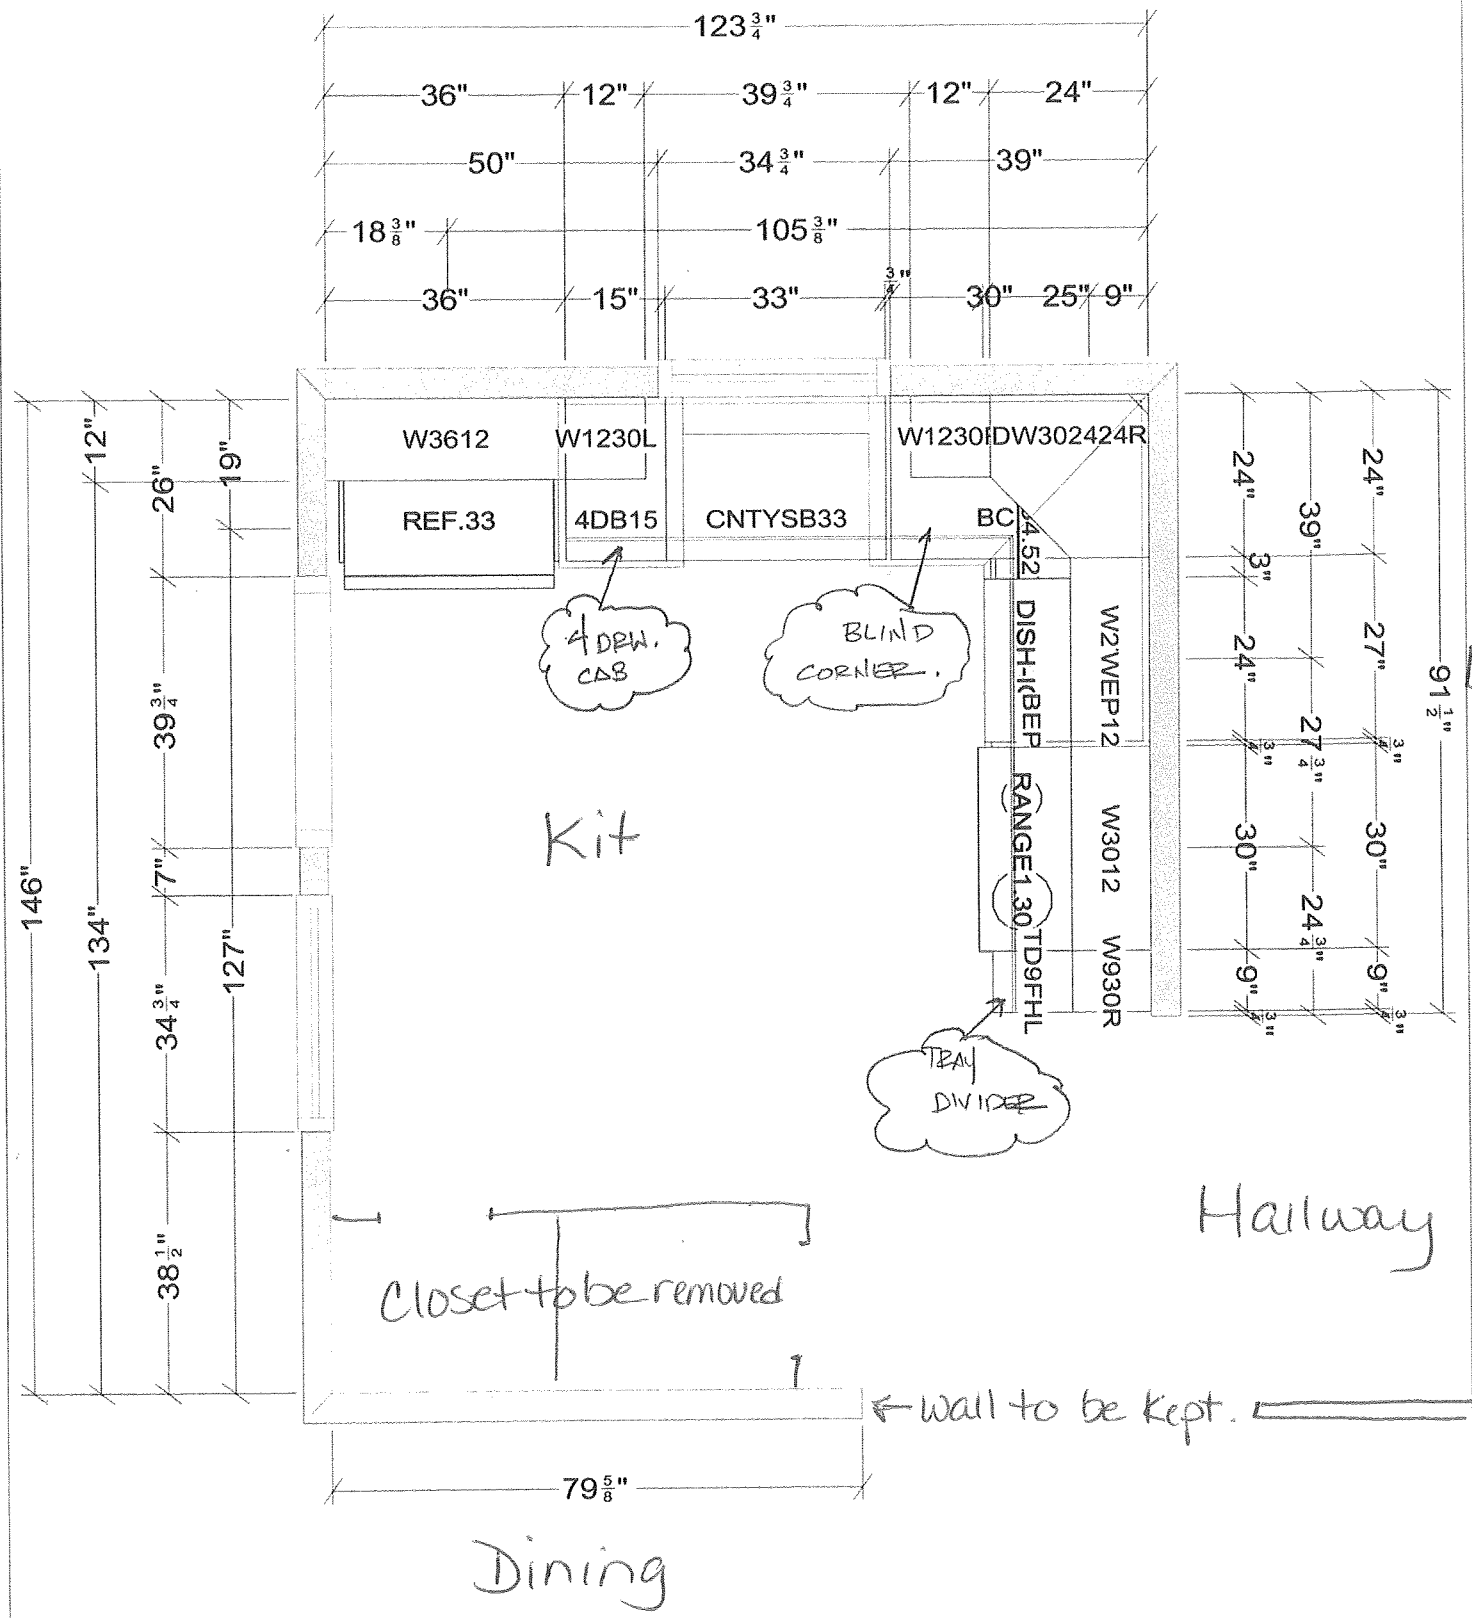

All dimensions size designations given are subject to verification on job site and adjustment to fit job conditions.	2020	This is an original design and must not be released or copied unless applicable fee has been paid or job order placed.	Designed: 5/20/2016 Printed: 6/3/2016
DORSET STREET b 052016		All	Drawing #: 1 No Scale.