


Floor Plan - 20 Essex

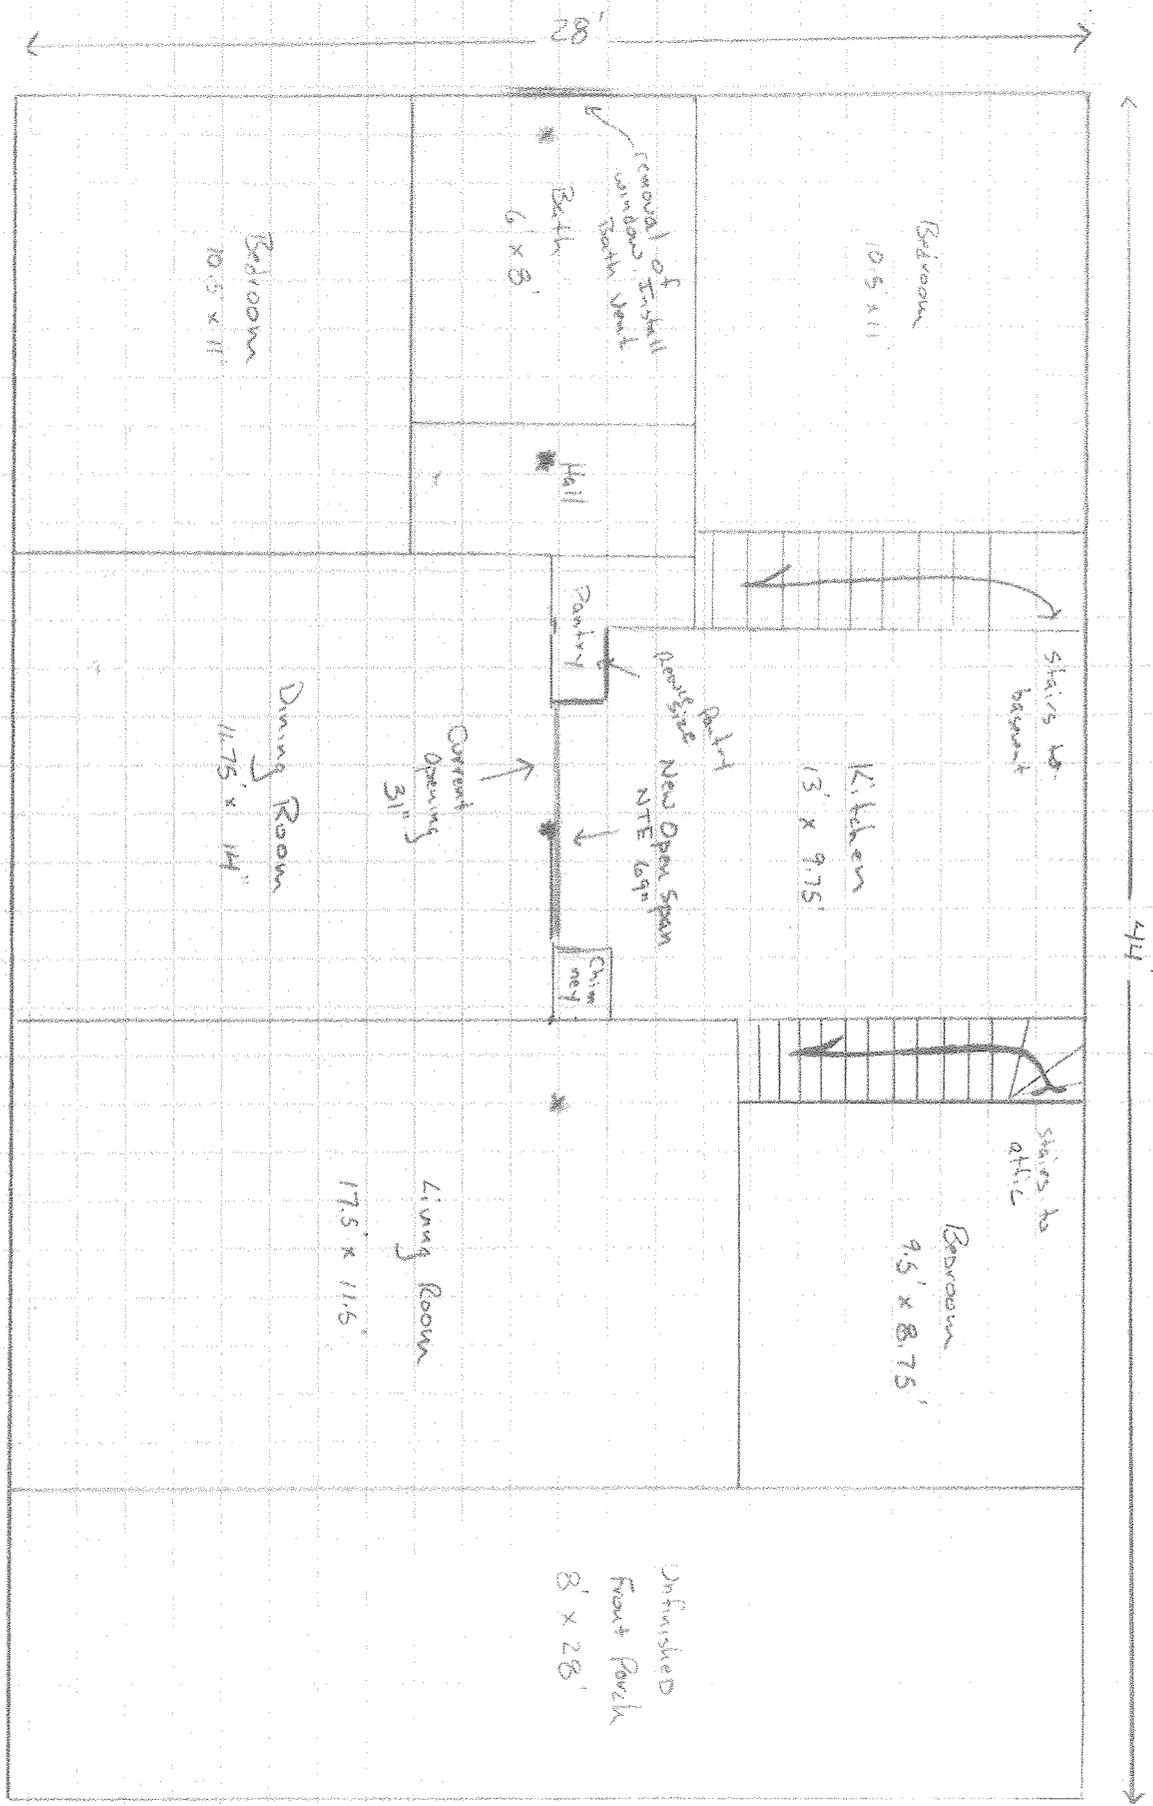

- Lines indicate existing structure
- changes in orange
- new open span not to exceed 69"
- Columns in basement marked w/ " #1"
- Columns support 6"x8" carrying Timber

20 Essex St. Portland