


# KITCHEN

- IN KITCHEN CHANGE OUT COUNTERS + EXTEND W/ PENINSULA
- CHANGE OUT WINDOW

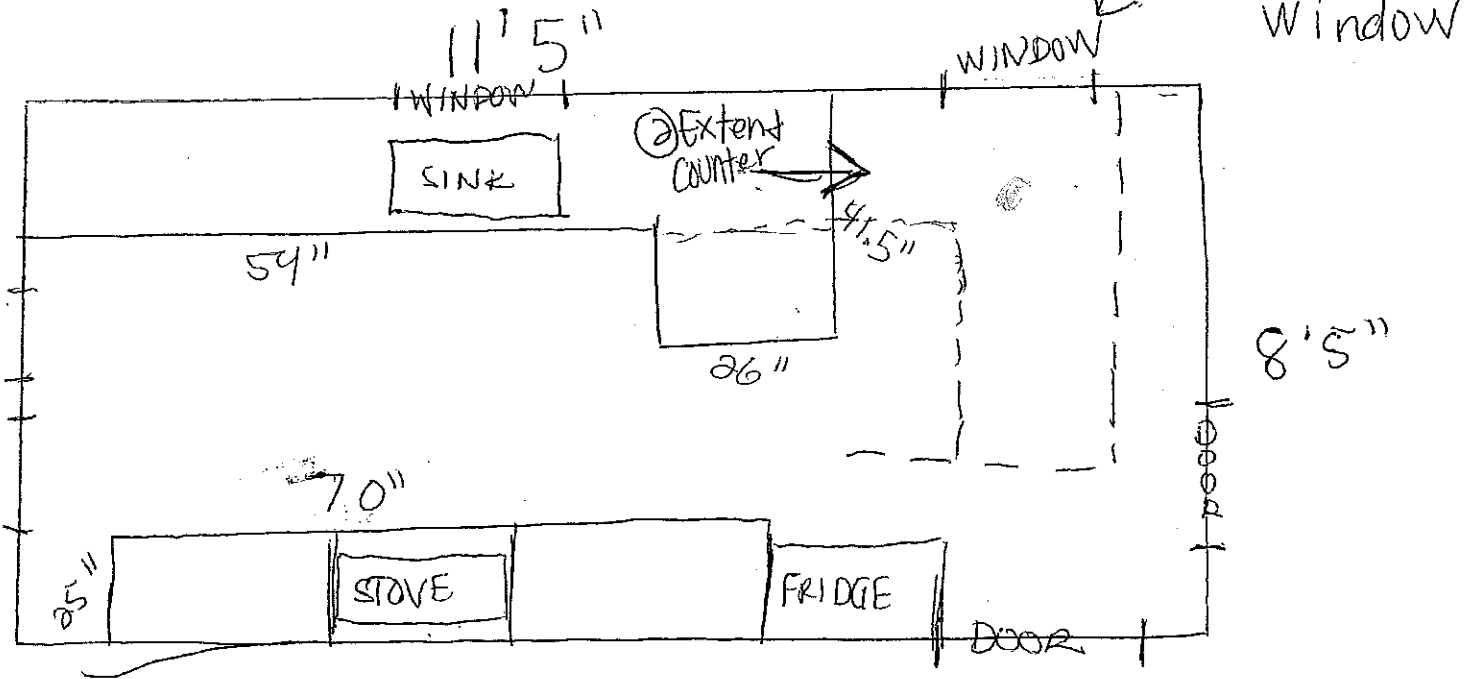

# BASEMENT

BULKHEAD STAIRS

25'

COVER ASBESTOS TILES  
REPLACE SHEETROCK DUE  
TO WATER DAMAGE PRE  
2001

STAIRS TO OUTSIDE

~~11/8~~

ADD OFFICE 18x8  
NOOK