


Drawing # D

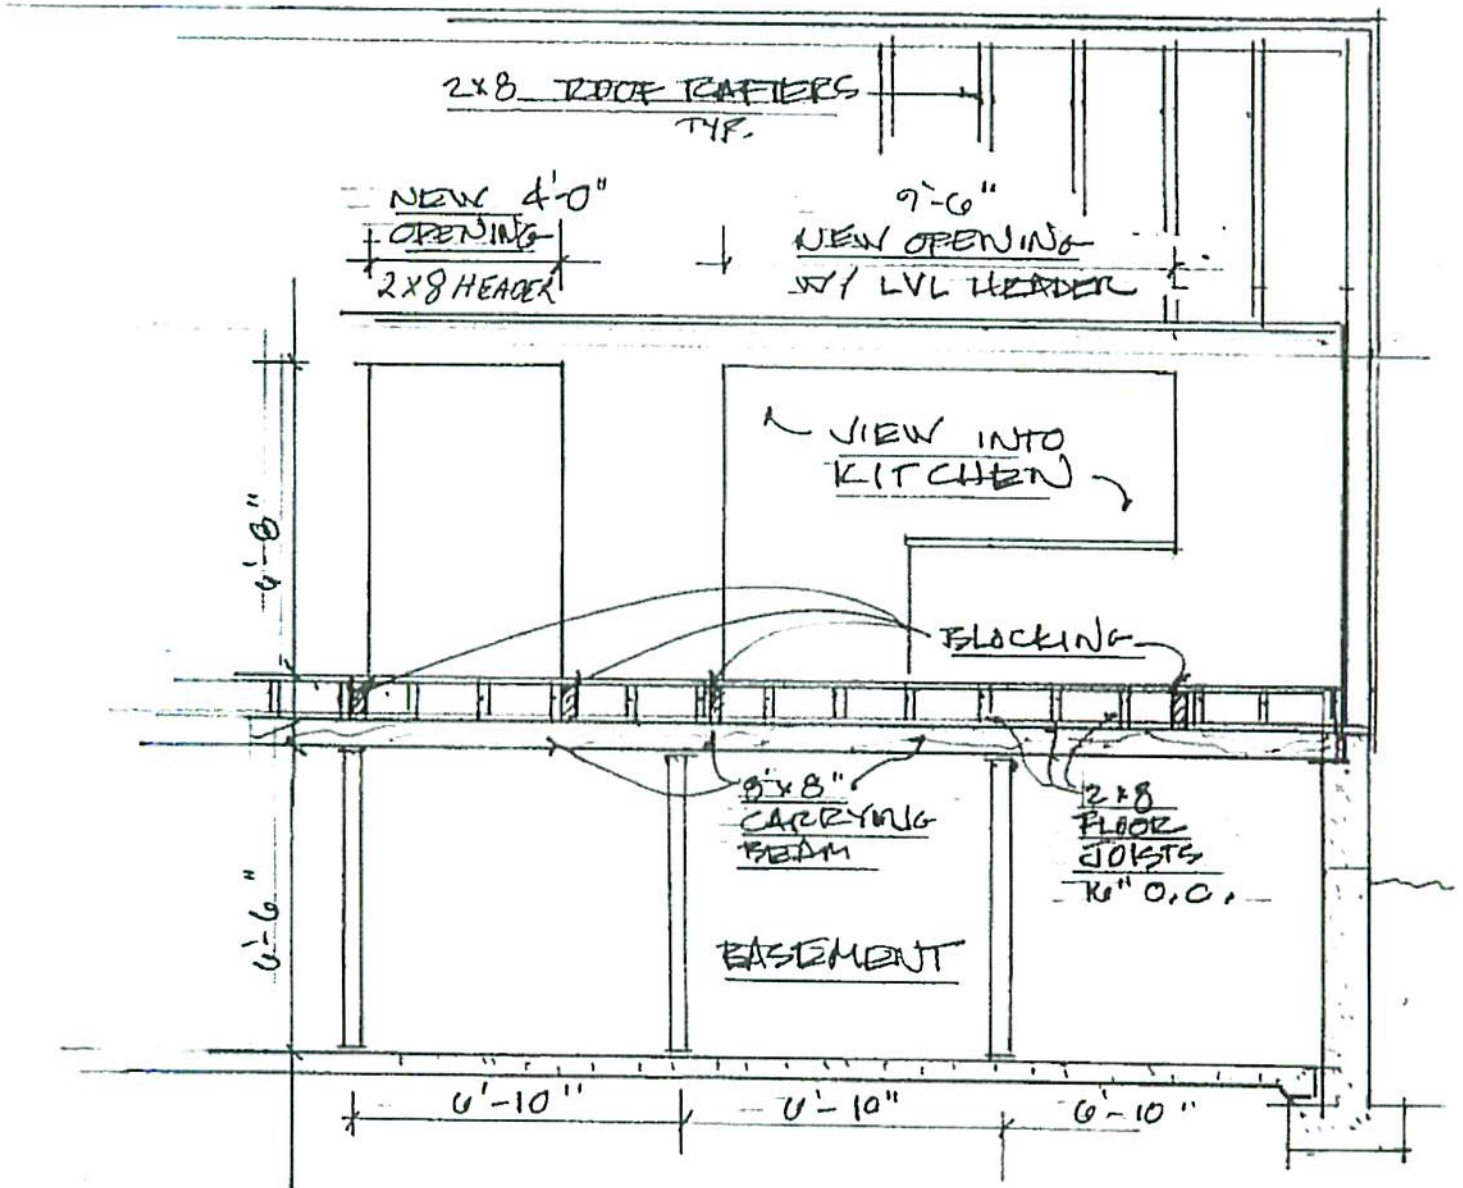

FRONT SECTION: 60 GROVESIDE RD.
1/4" = 1'-0" 9 | 23 | 13