




6 House Eave
SCALE: 1 1/2" = 1'-0"

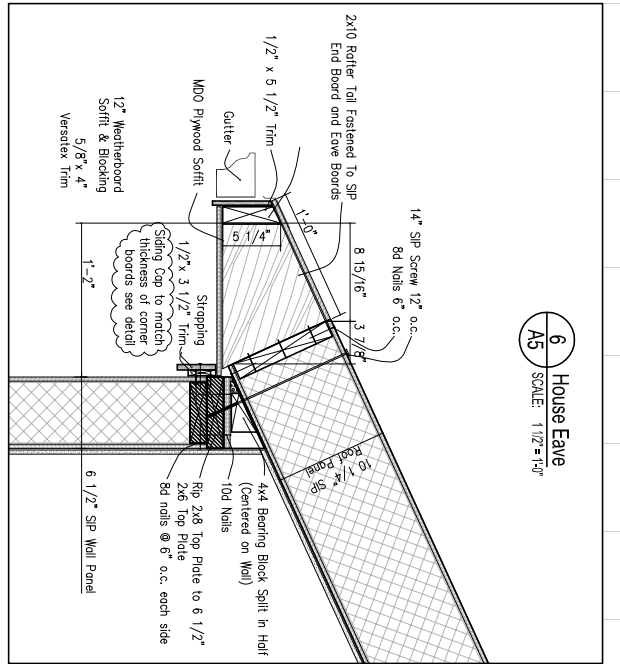


4 Ridge Filler
SCALE: 1 1/2" = 1'-0"

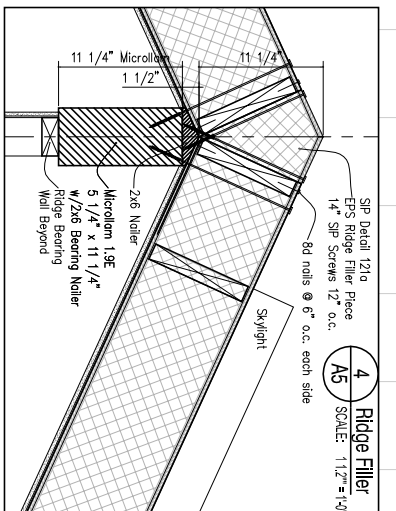


5 Center Wall
SCALE: 1 1/2" = 1'-0"

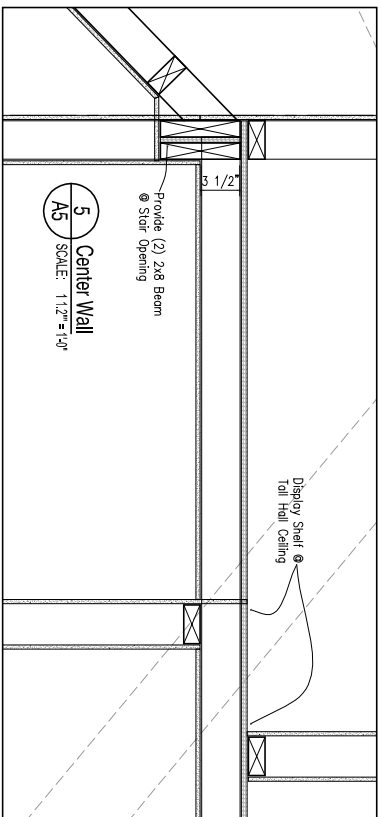


3 House Eave
SCALE: 1 1/2" = 1'-0"

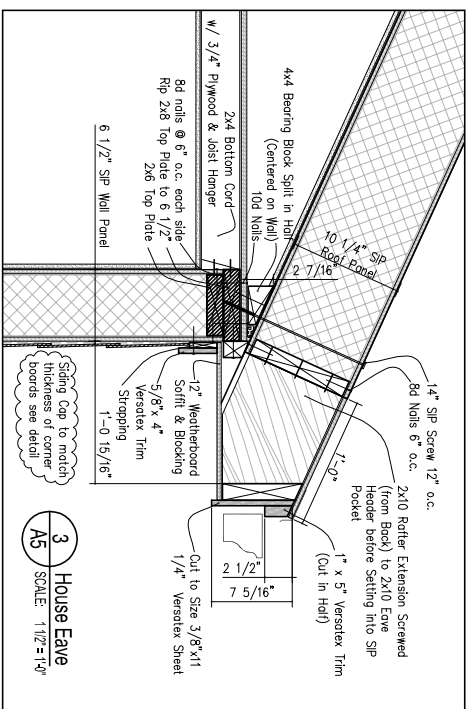


7 Kitchen Roof
SCALE: 1 1/2" = 1'-0"

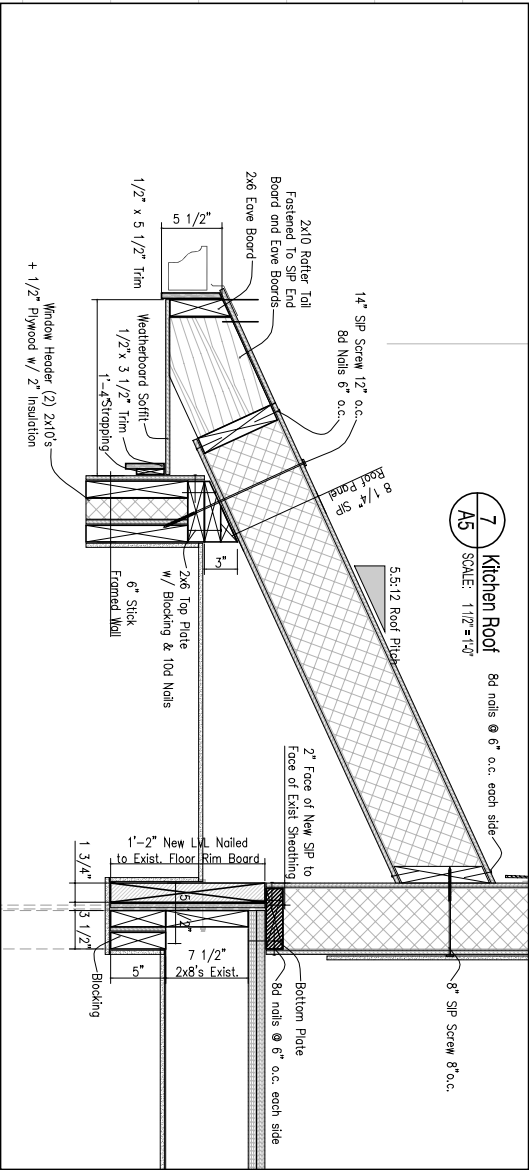


2 Exist. Overhang
SCALE: 1 1/2" = 1'-0"

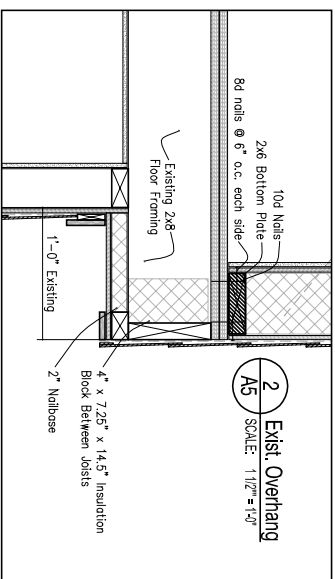

8 Kitchen Section
SCALE: 1 1/2" = 1'-0"

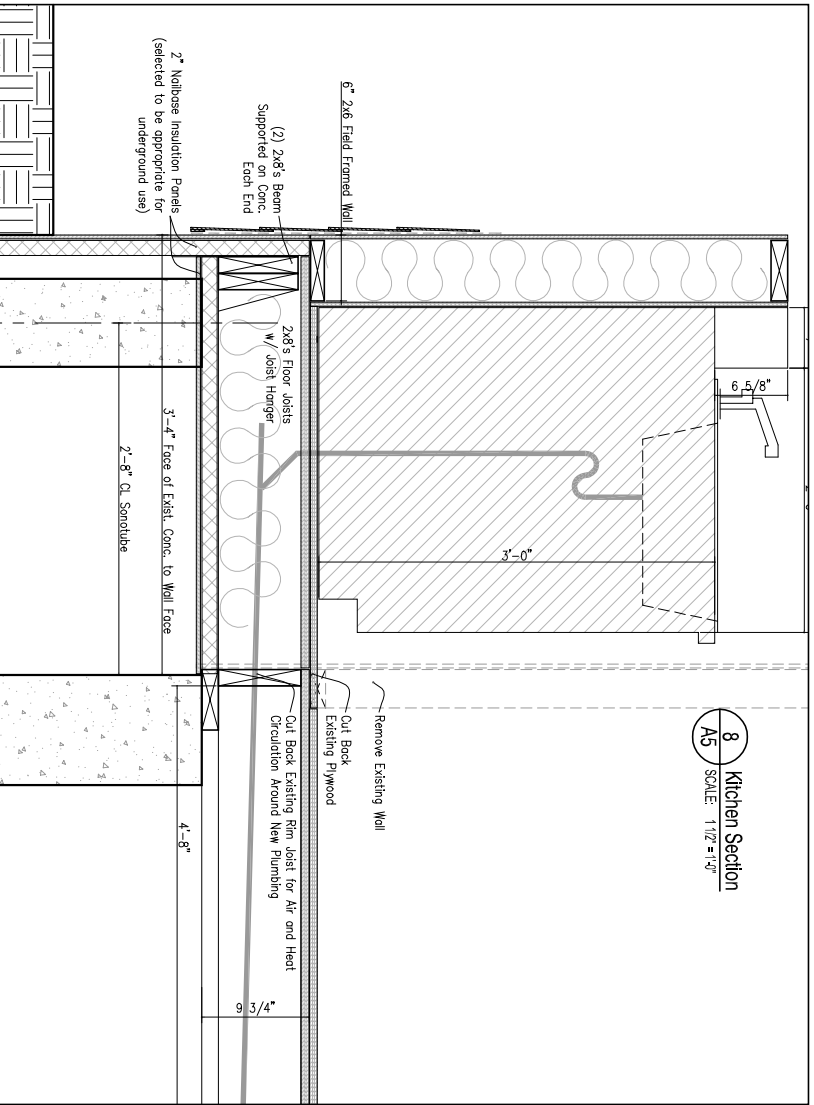

1 Building Section
SCALE: 1 1/2" = 1'-0"

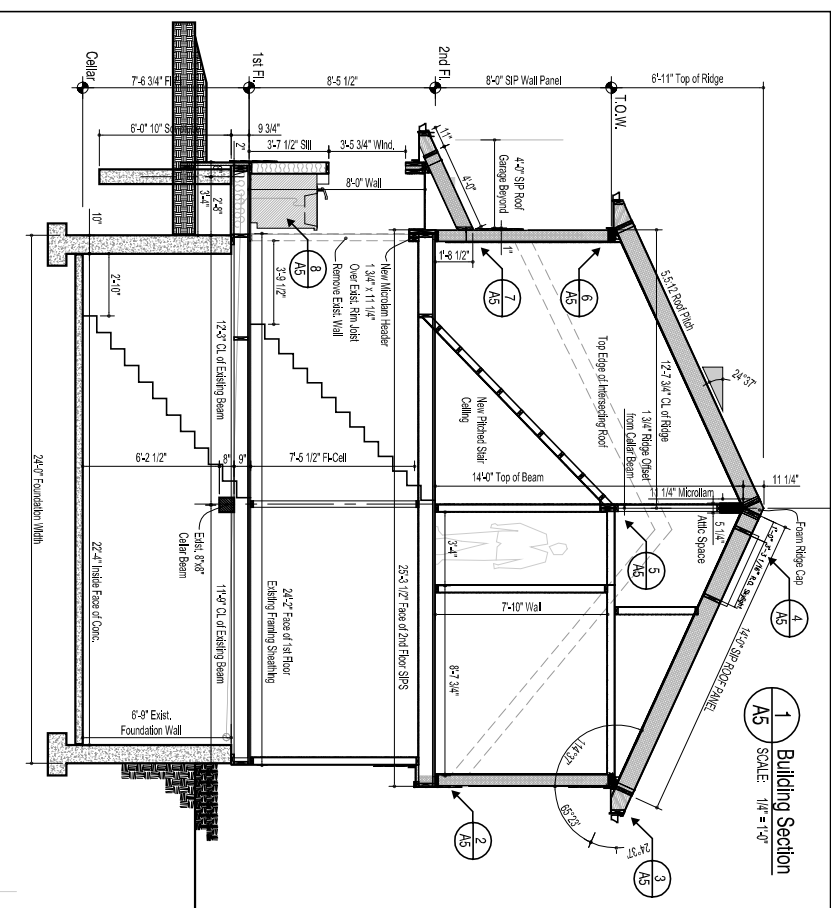

A5

sheet number

issued:

project no.

CONSTRUCTION SET

Blackwell Residence
361 Ludlow Street, Portland ME
Building Sections
and Wall Details

revision #/ date	Revision Reason

date 07-27-28 drawn by 1/4" = 1'-0"



Clyde Blackwell Architect
Tel. (207) 671-9904
361 Ludlow Street, Portland ME 04102