


4 Roof SIP #11-#21
SCALE: 1/4" = 1'-0"

3 Roof SIP #23
SCALE: 1/4" = 1'-0"

2 Roof SIP #R25
SCALE: 1/4" = 1'-0"

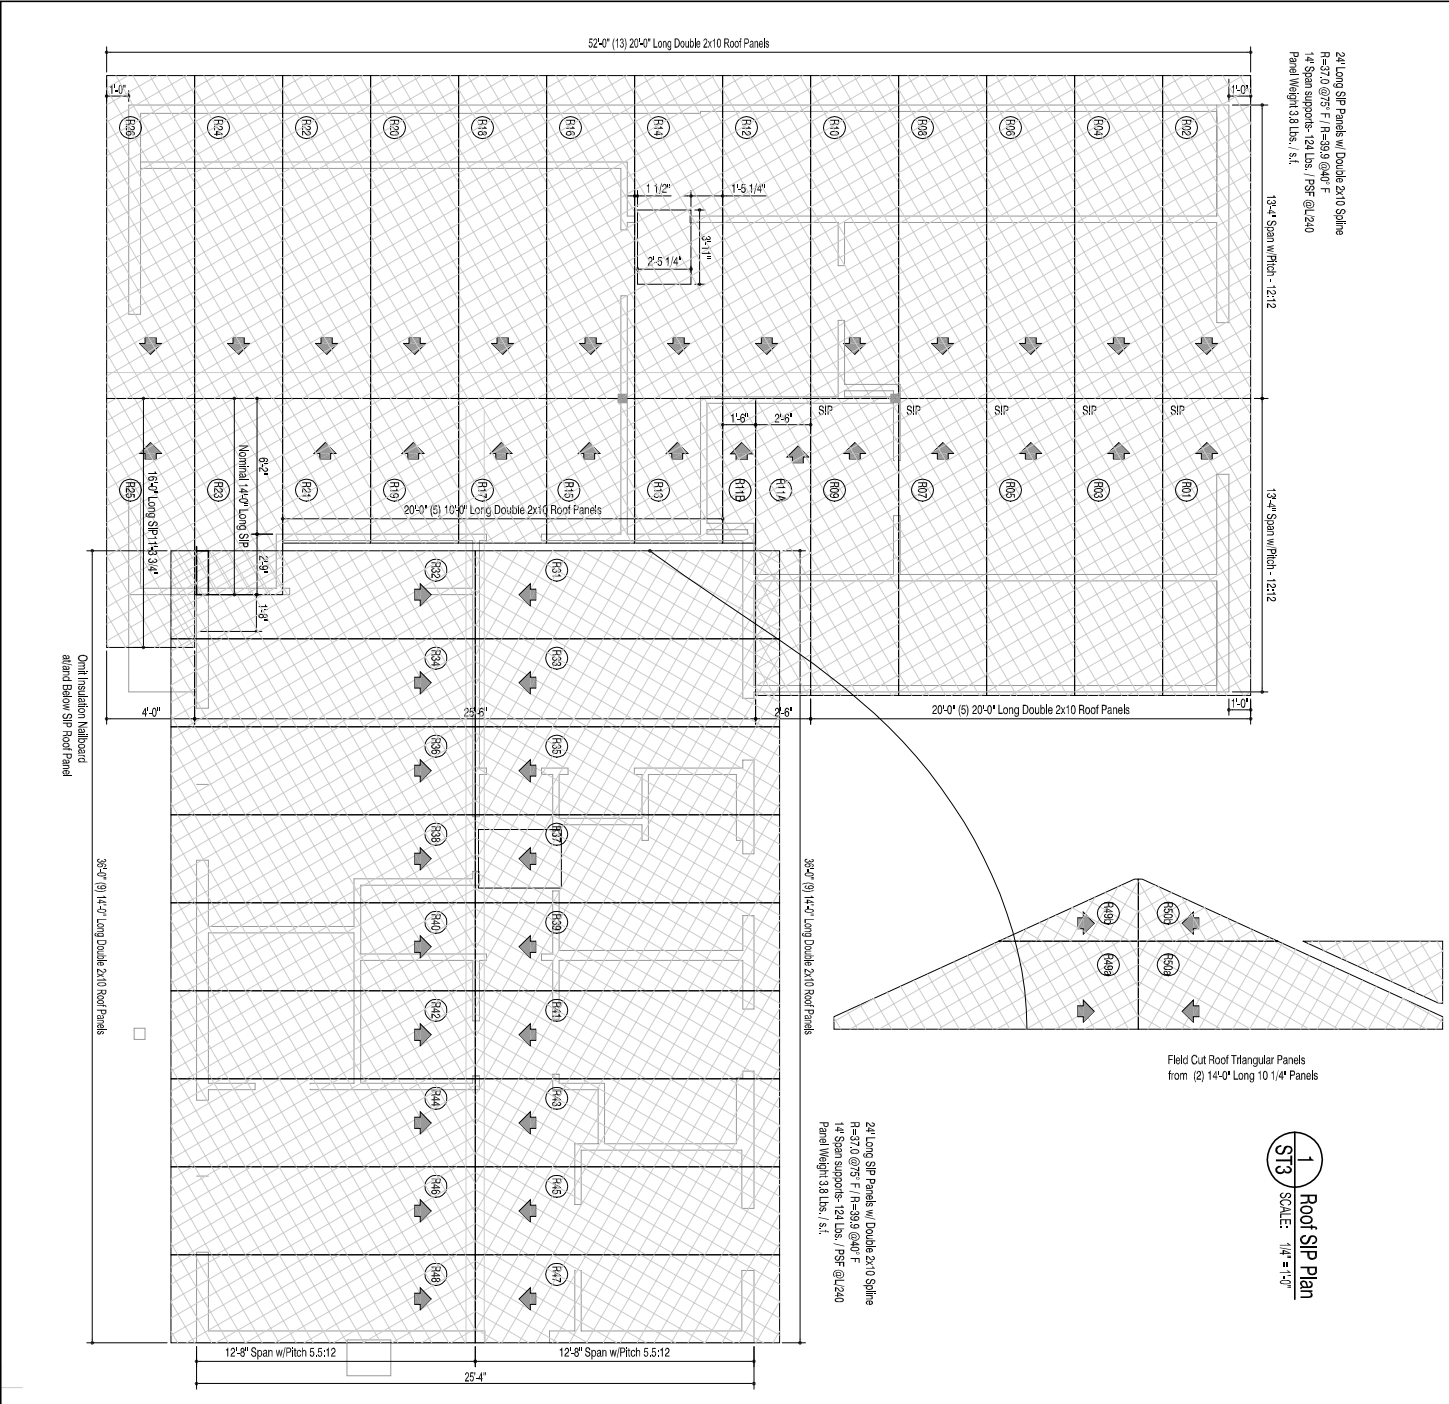

CONSTRUCTION SET

ST3
sheet number

issued:

project no.

Blackwell Residence
361 Ludlow Street, Portland ME
Attic Framing and Roof SIP Plans

revision #/ date	Revision Reason
date 07-27-08	drawn by: 1/4" = 1'-0"



Clyde Blackwell
Architect
Tel. (207) 871-9904