


2' OVERHANG



2x6 wall Framing

40'

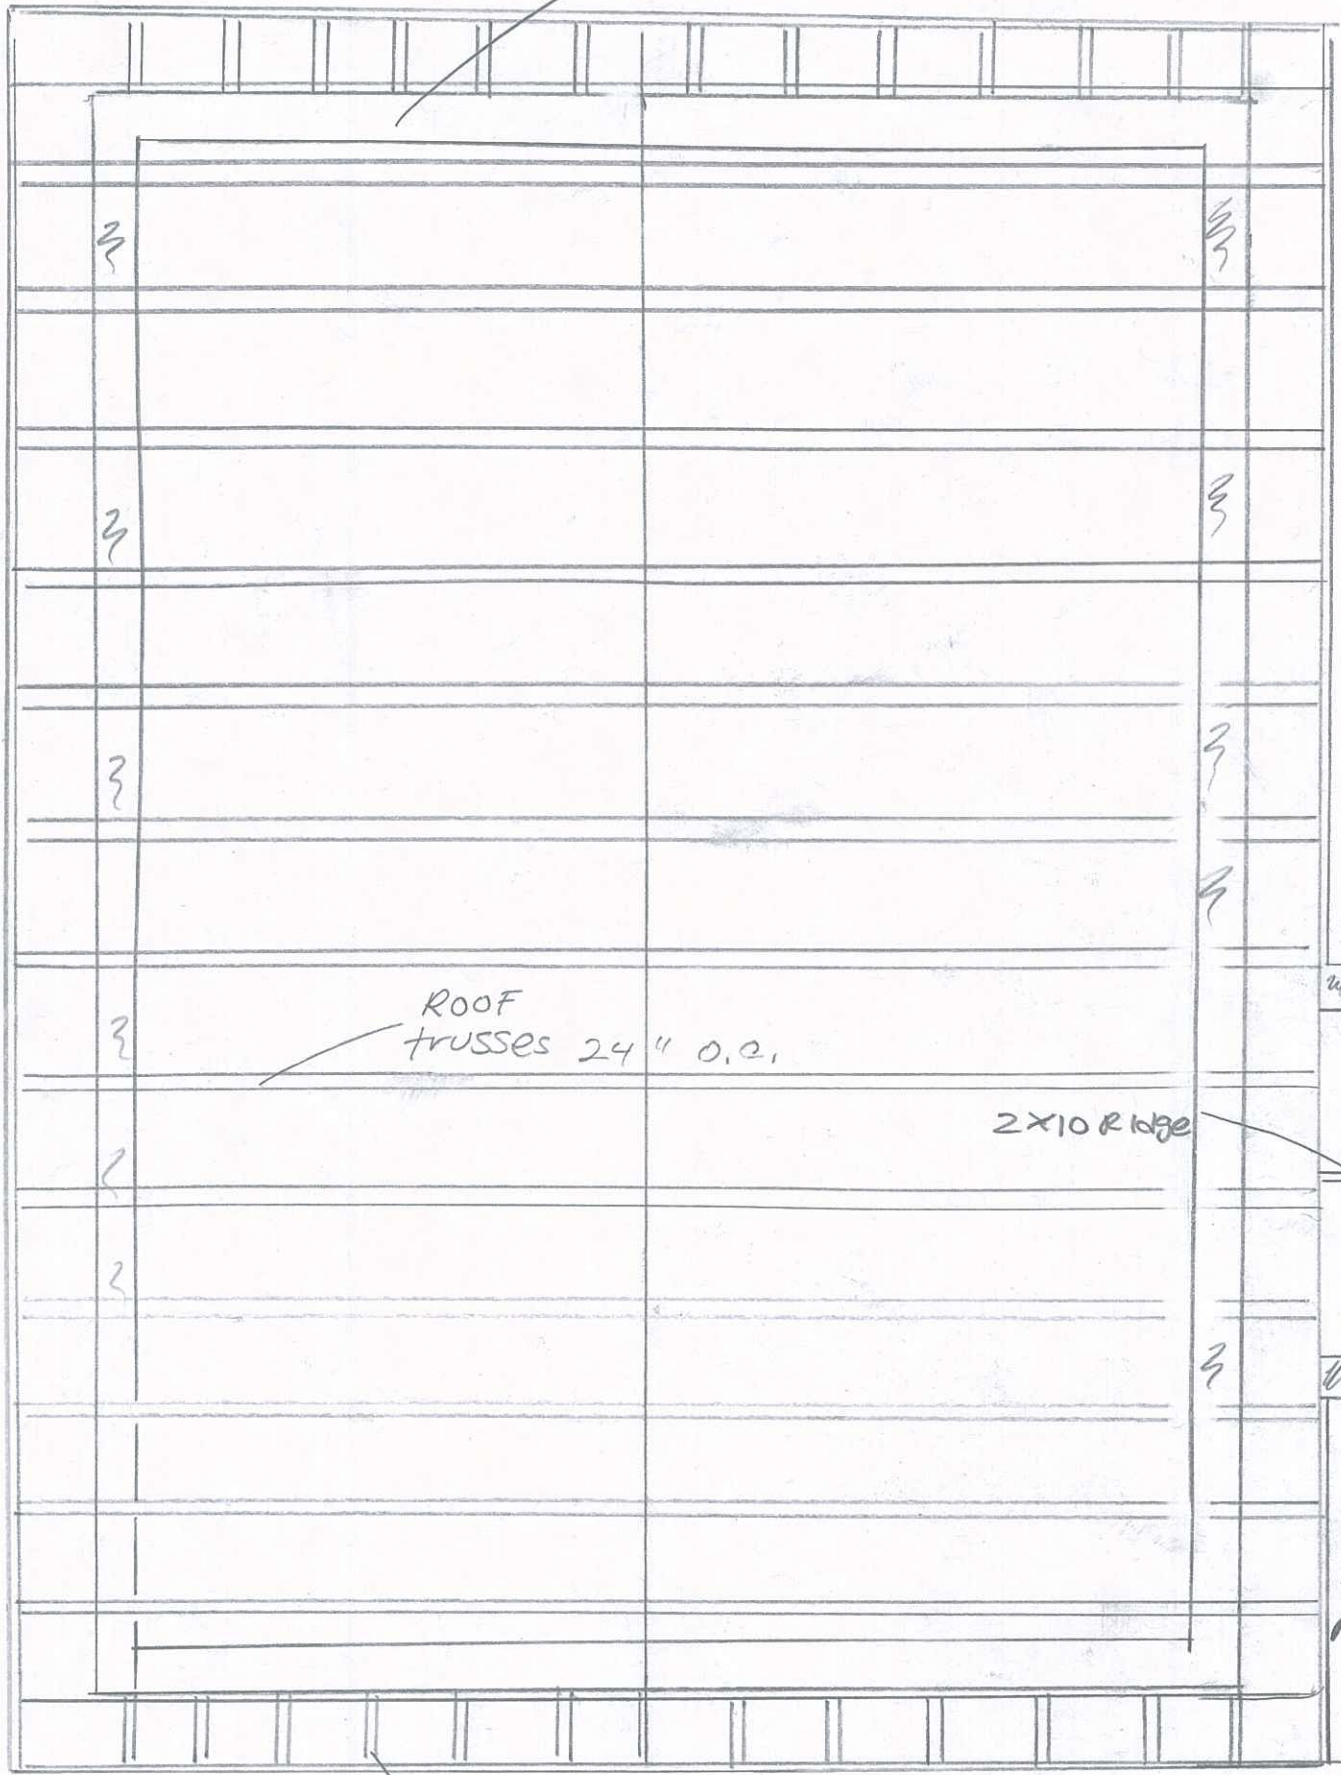


ROOF
trusses 24" o.c.

2x10 RIDGE

28'

2x8 lookouts

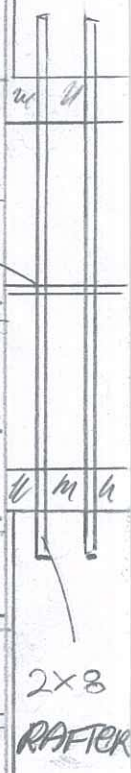

2x8
RAFTER