
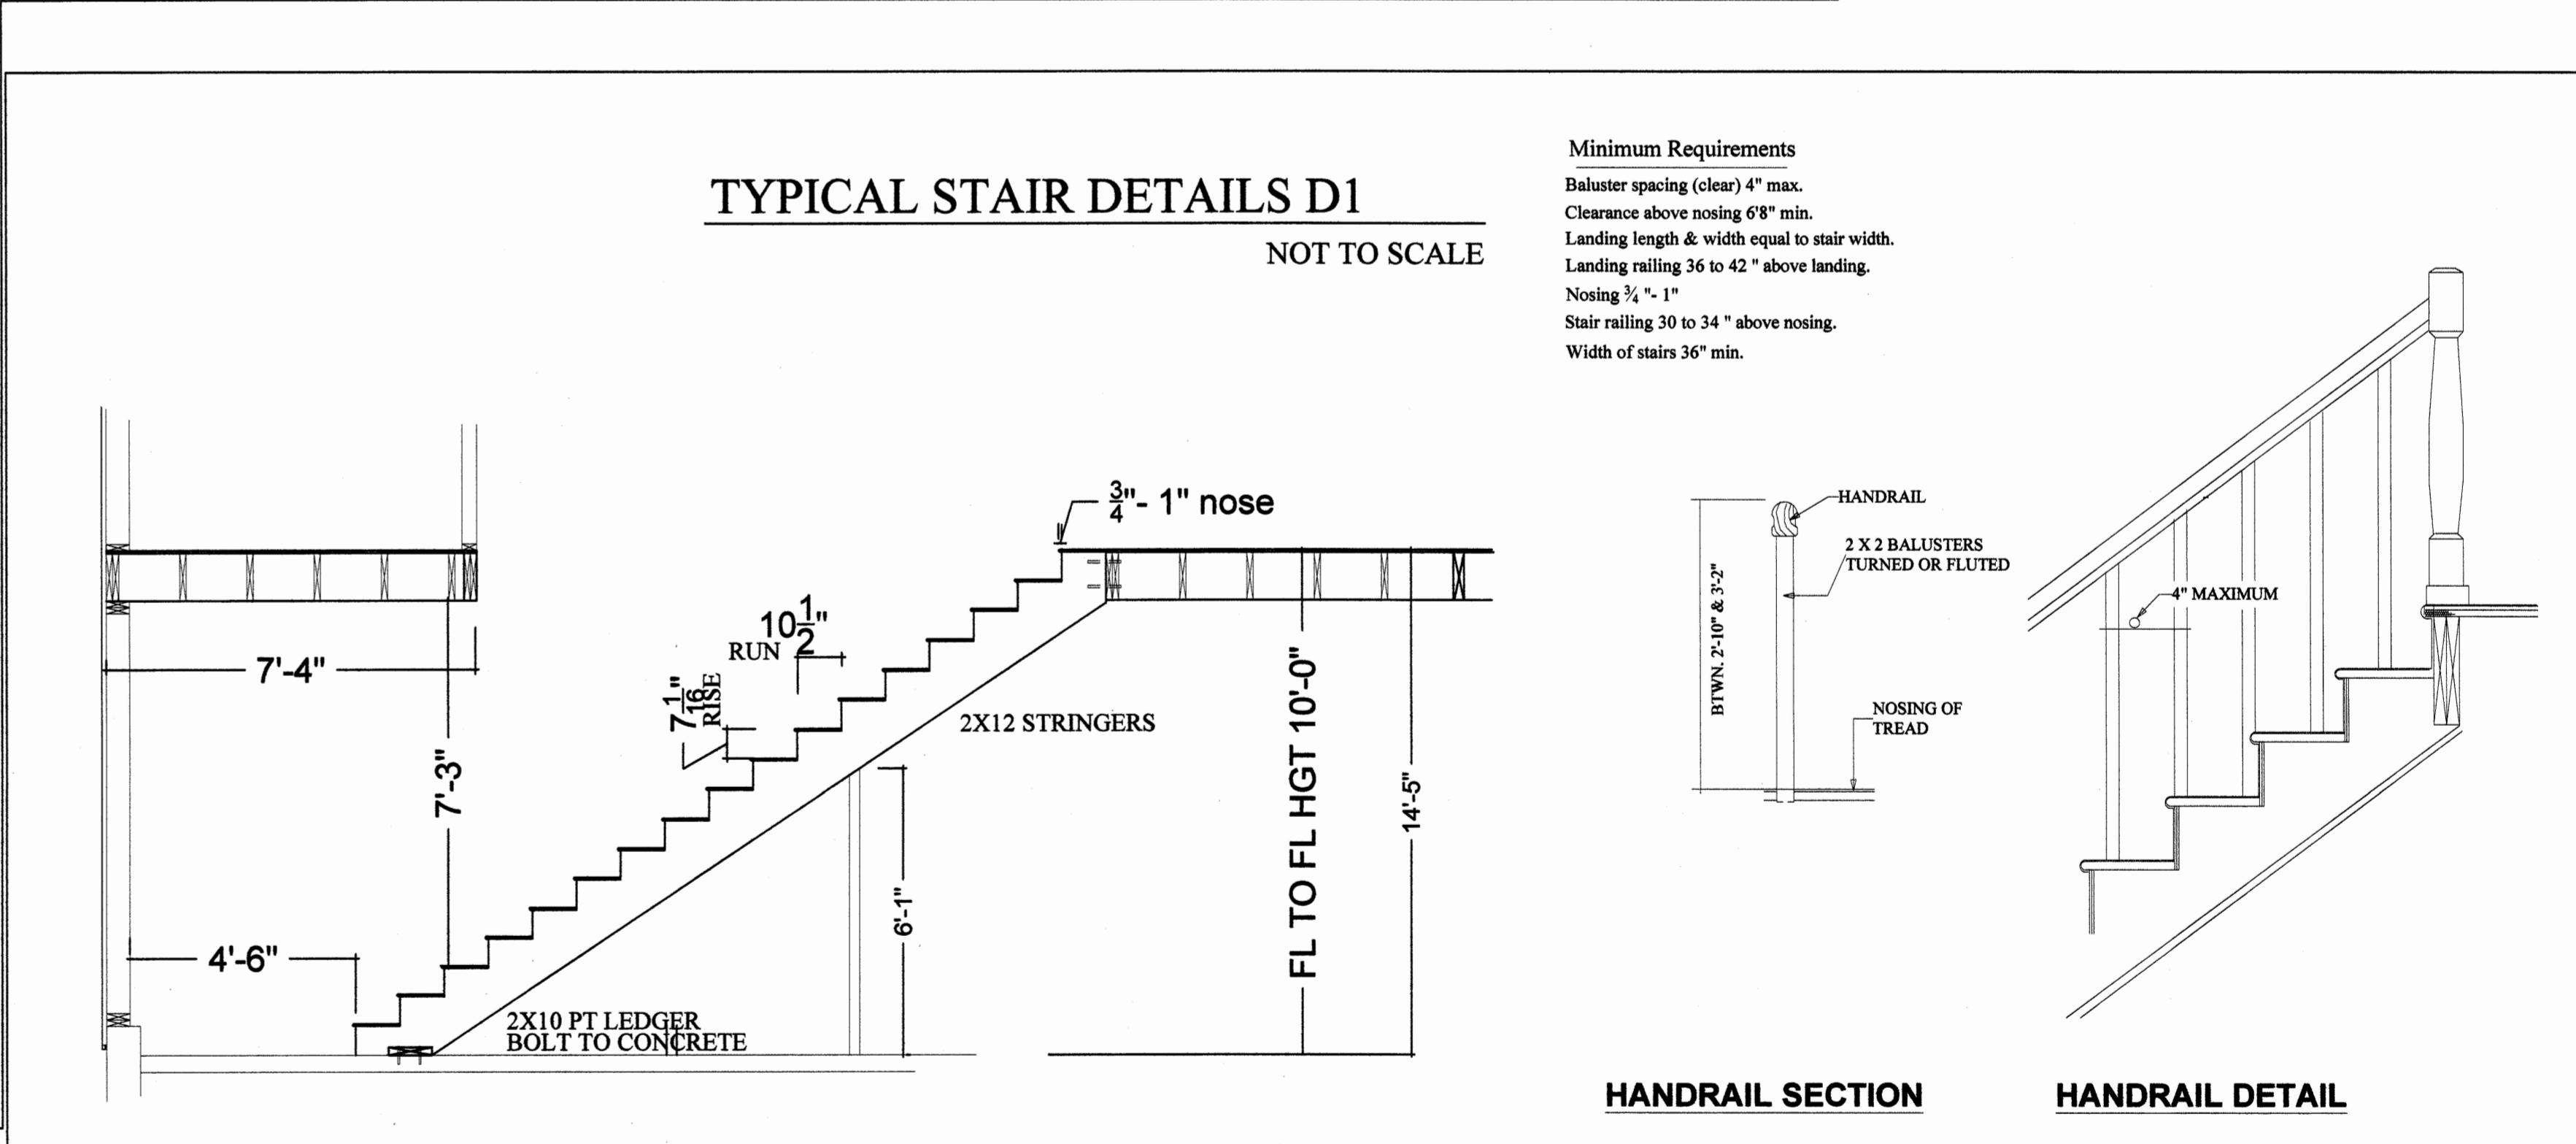


**ALL CONSTRUCTION TO MEET OR EXCEED MUBEC AND ALL PERTINANT CODE REQUIREMENTS**

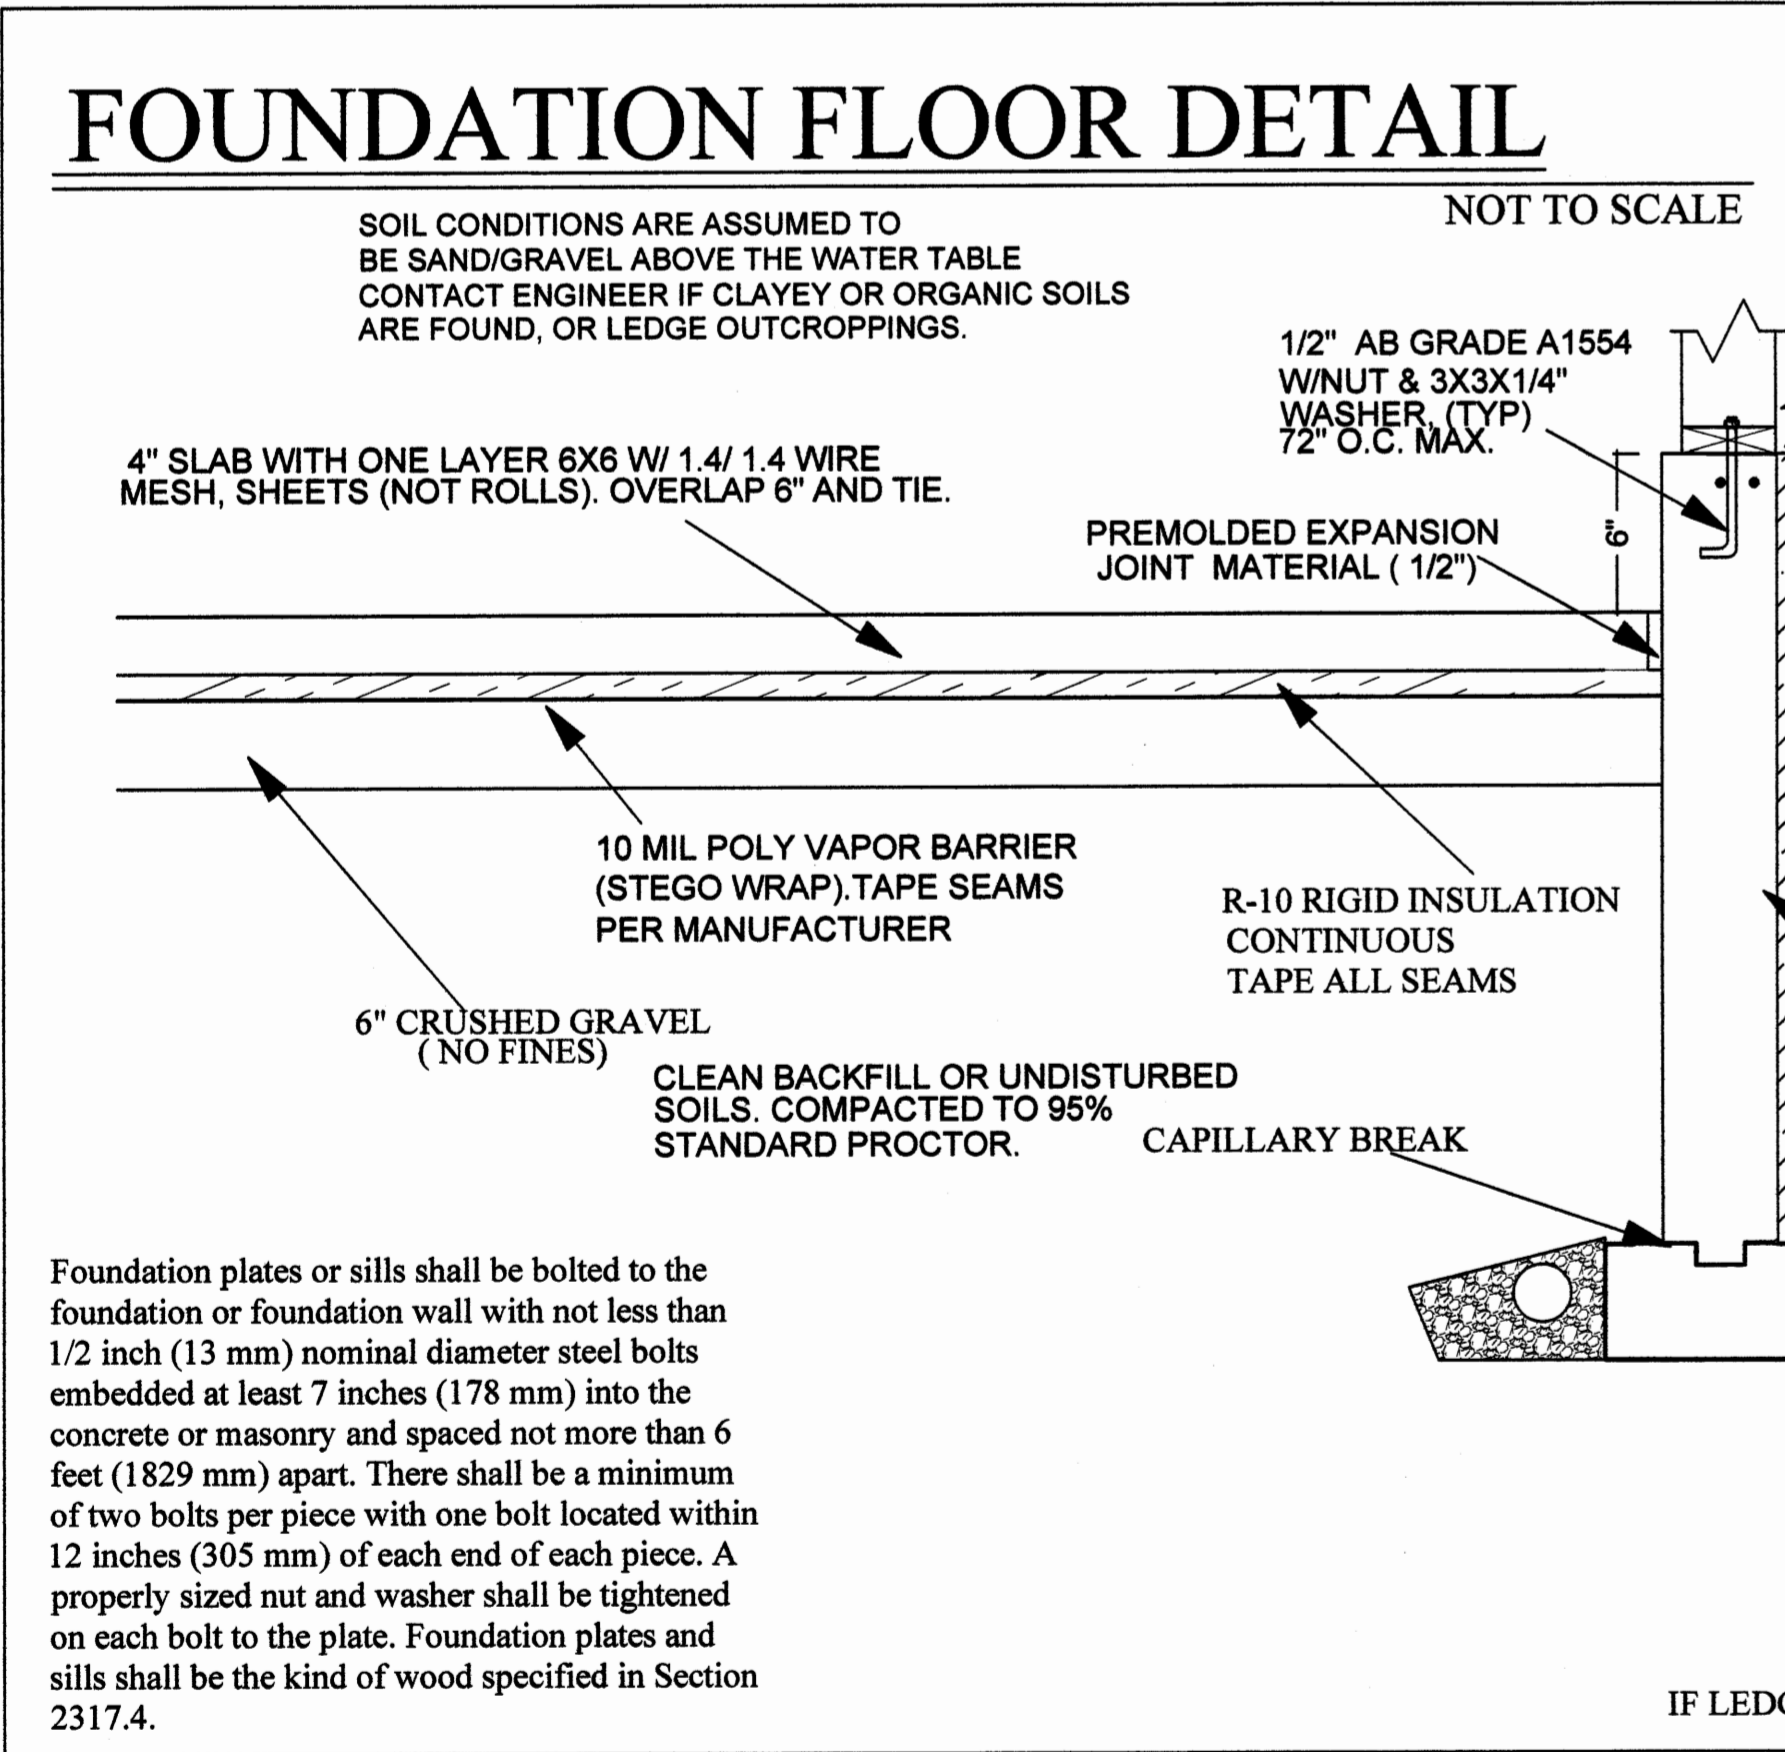

**HELEN C. WATTS, PE, SECB**  
**HELEN WATTS ENGINEERING PLLC**  
 455 LITCHFIELD ROAD  
 BOWDOIN, ME 04287  
 (207) 522-9366 ; fax (207) 666-3920  
 hcwatts@gwi.net    http://helenwattsenineering07.tripod.com

Stamp is for structural engineering only

- GENERAL ARCHITECTURAL NOTES:**
1. ALL WORK IS TO MEET OR EXCEED ALL PERTINENT FEDERAL, STATE & LOCAL CODES.
  2. ALL DIMENSIONS SHALL BE VERIFIED IN THE FIELD, AND ANY DISCREPANCIES ARE TO BE REPORTED TO THE DESIGNER FOR RESOLUTION PRIOR TO CONSTRUCTION.
  3. UNLESS OTHERWISE NOTED, DETAILS SHOWN ARE TO BE CONSIDERED TYPICAL FOR SIMILAR CONDITIONS.
  4. ANY CHANGES OR MODIFICATIONS TO THESE PLANS MUST BE APPROVED IN WRITING BY THE OWNERS & CONTRACTOR PRIOR TO CONSTRUCTION.

Customer Name: <b>PIEROBELLO RESIDENCE</b>	
Scale: 1/4" = 1'-0"	Approved As Noted:
Date: 09/12/15	Revision:
<b>DETAILS</b>	
Drawing Number: <b>A5</b>	

