


NOT DRAW TO SCALE

PROPOSED USE

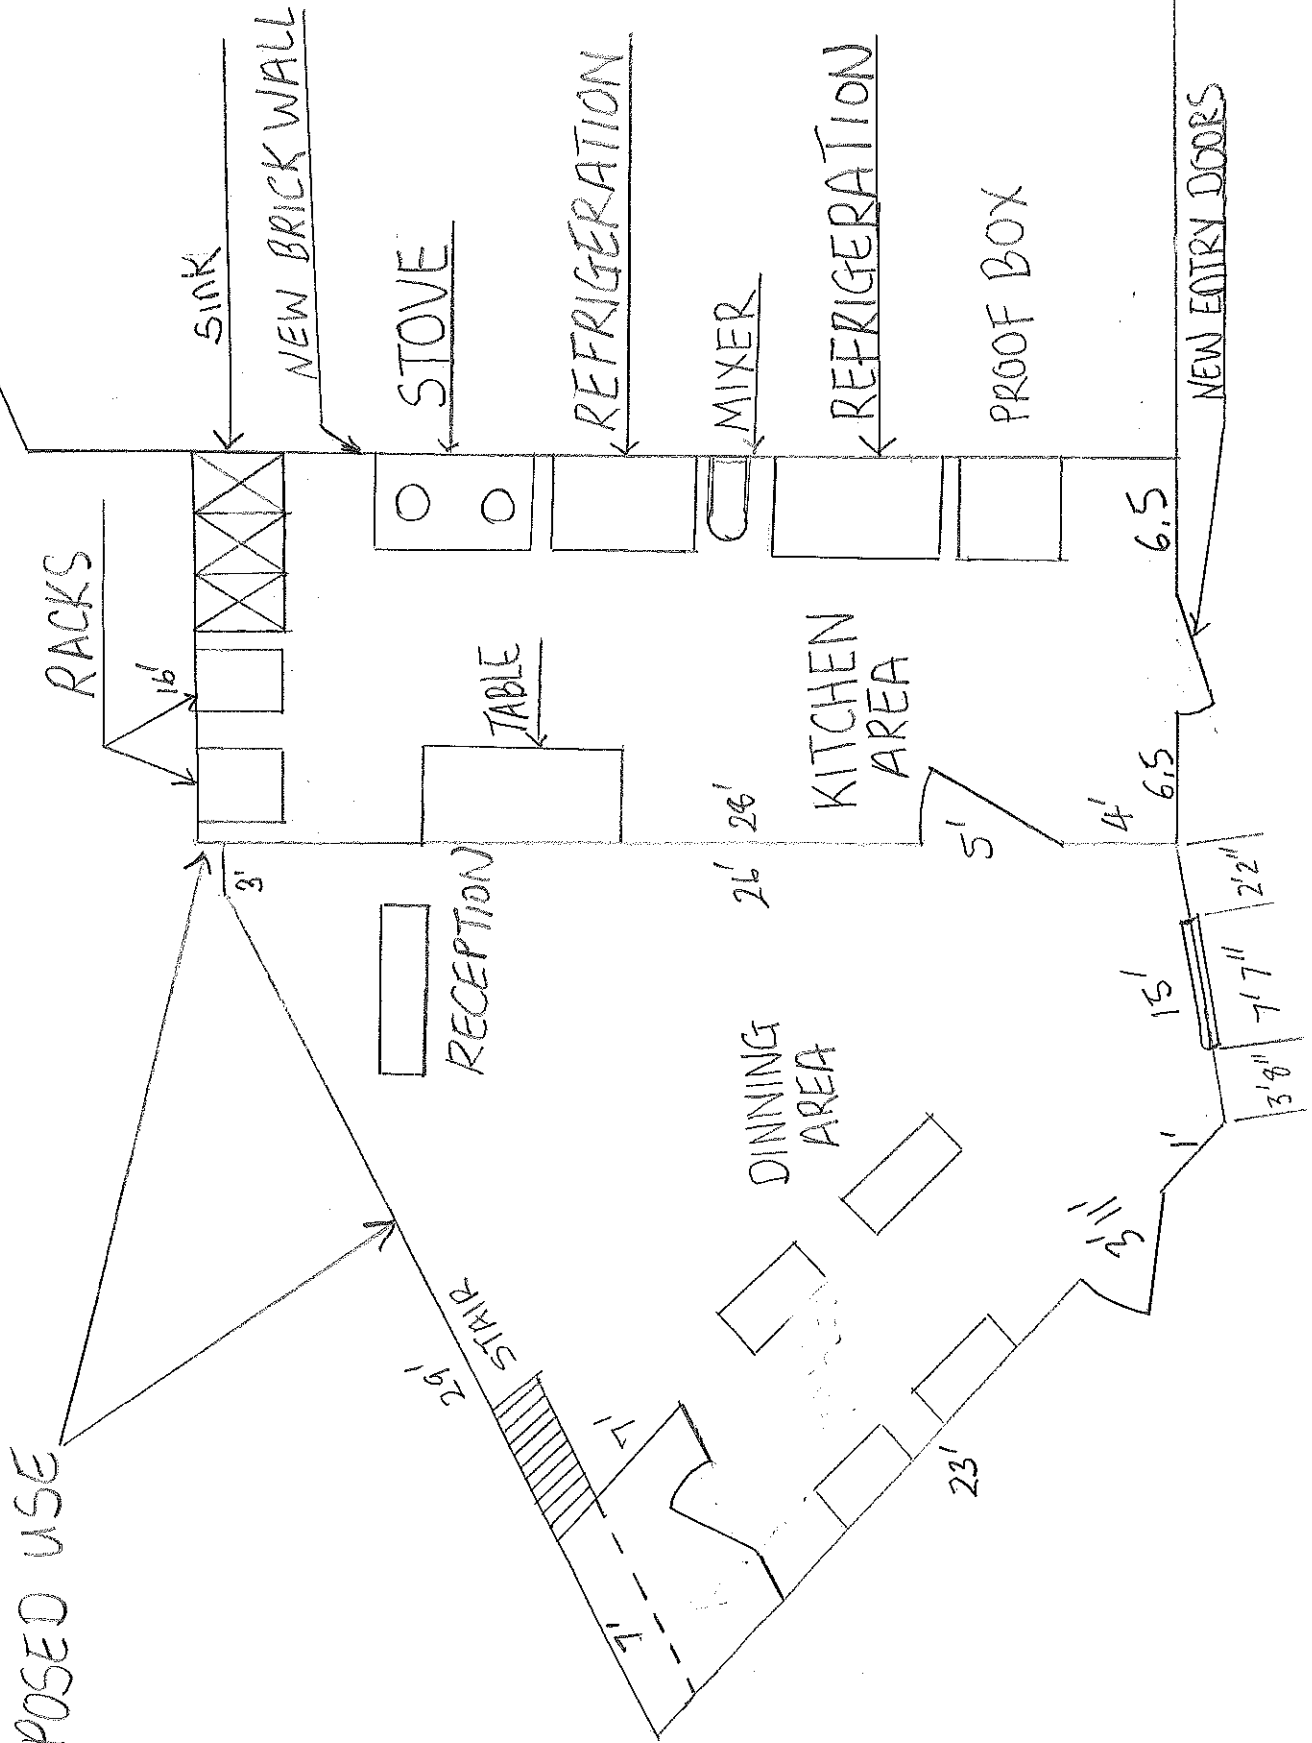

FRONT OF THE BUILDING